



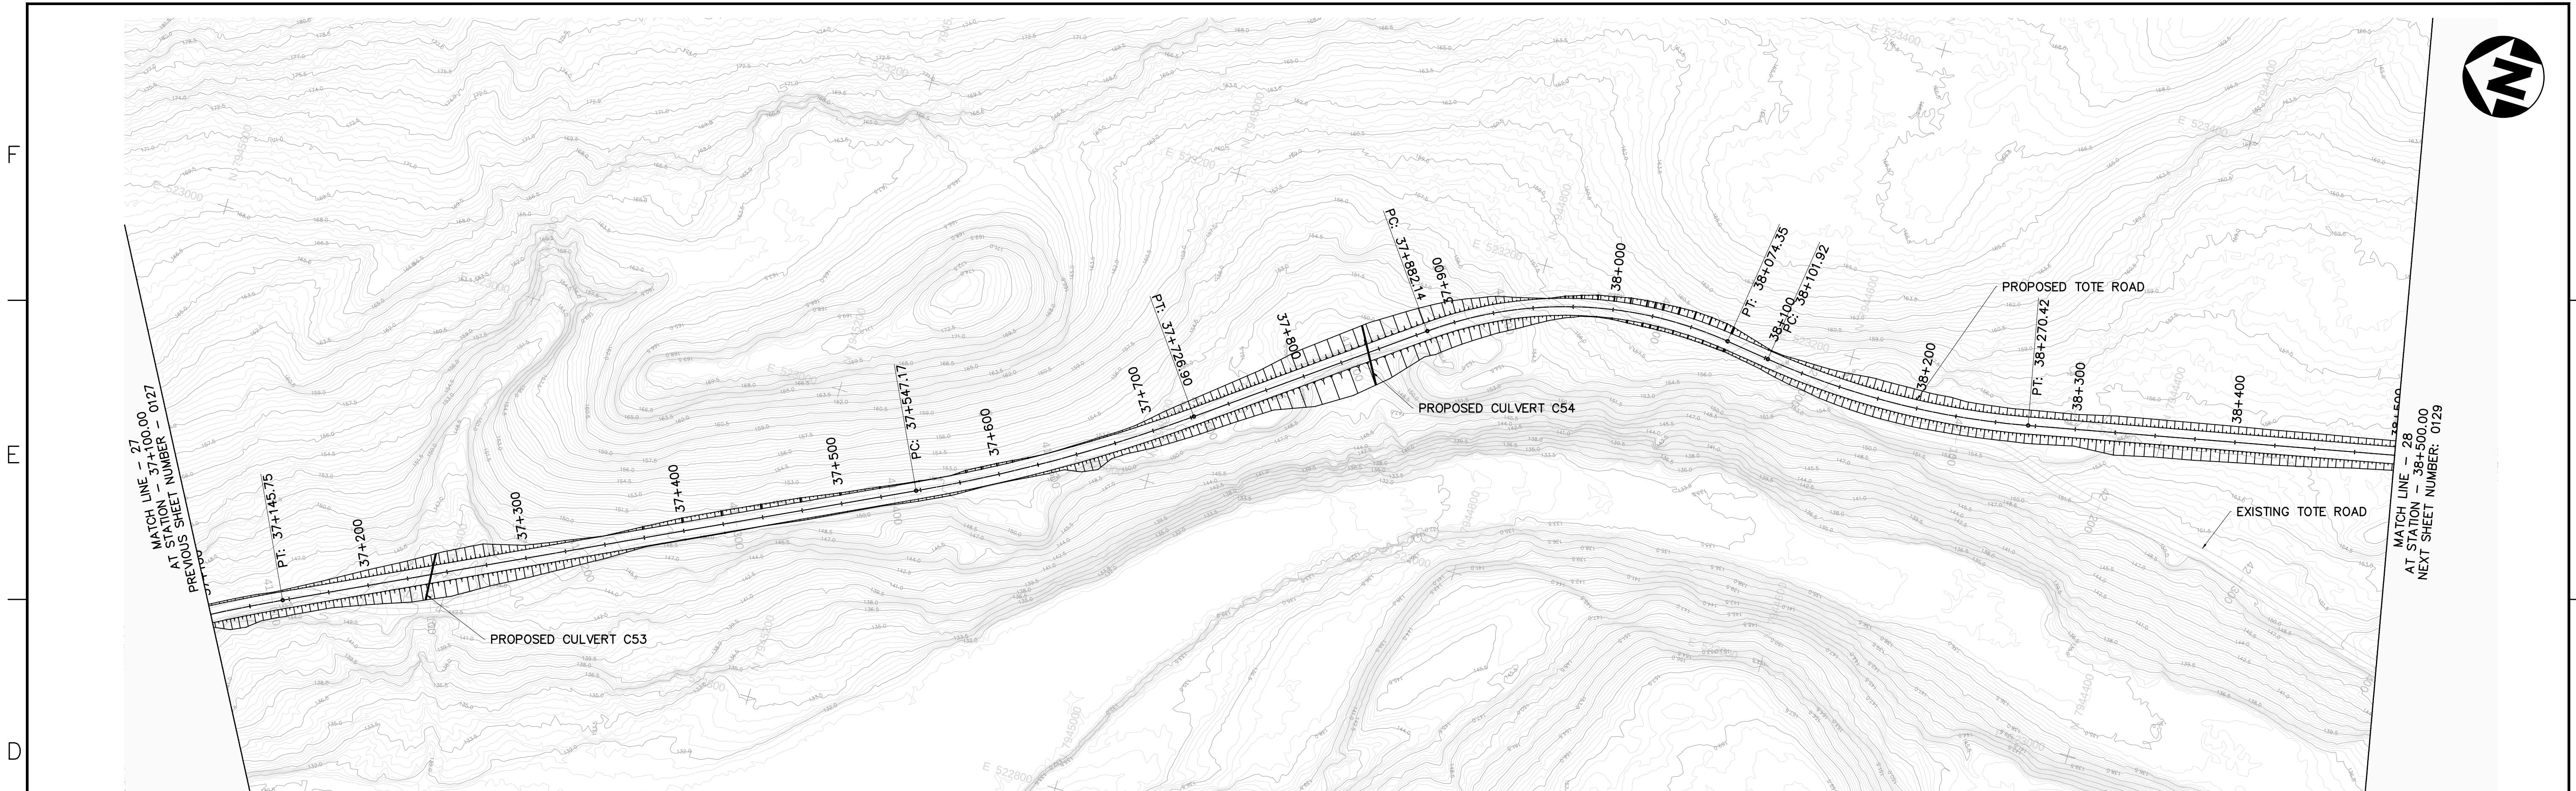

TOTE ROAD PLAN
Horizontal Scale 1:2000

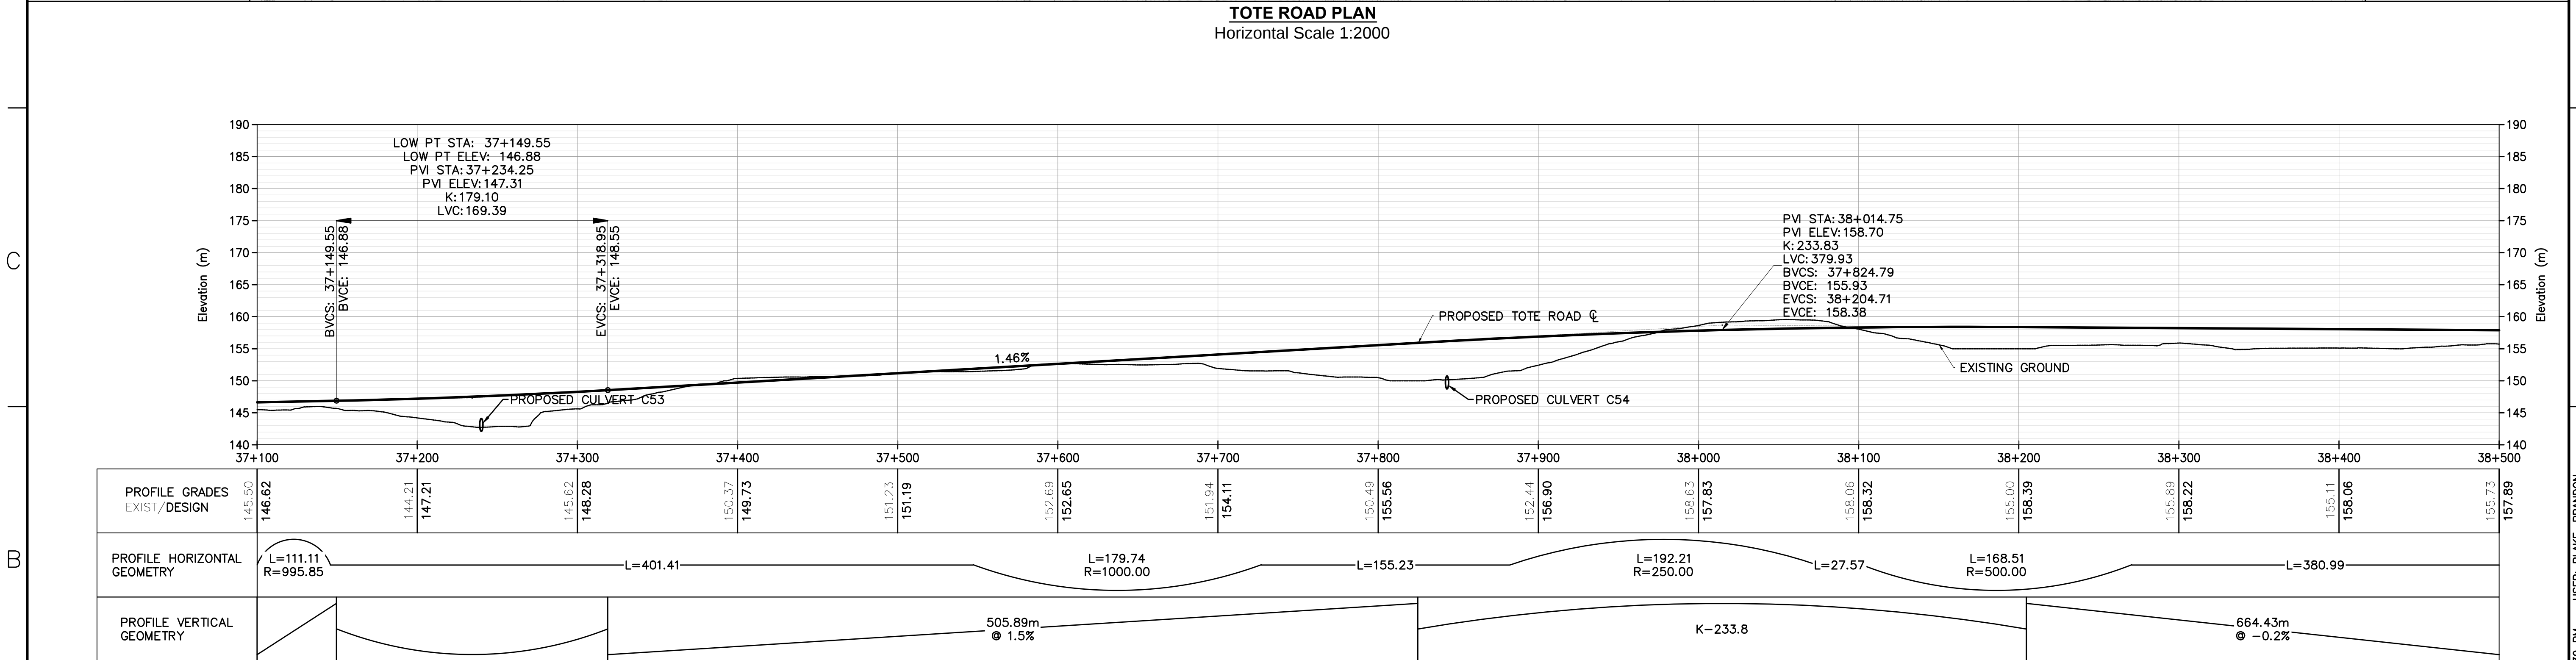

TOTE ROAD PROFILE
Horizontal Scale 1:2000
Vertical Scale 1:500

10 DEC 10

ISSUED FOR FEASIBILITY STUDY

BB

JJ

GW

10 NOV 10

ISSUED FOR SQUAD CHECK

OK

JJ

GW

REV

DDMMYY

REVISION\ISSUE

DR

CHK

APP

APP

APP

ISS

DDMMYY

APP

ISSUED FOR

2

0129

TOTE ROAD PLAN AND PROFILE STA 38+500 TO 39+900

1

0127

TOTE ROAD PLAN AND PROFILE STA 35+700 TO 37+100

REF

NUMBER

TITLE

REFERENCES

PRELIMINARY

STAMP/SEAL

PROPRIETARY INFORMATION:
THIS DRAWING IS THE PROPERTY OF AMEC AMERICAS, LTD.
AND IS NOT TO BE LOANED OR REPRODUCED IN ANY WAY
WITHOUT THE PERMISSION OF AMEC AMERICAS, LTD.

CLIENT

ENGINEERING MGR.

PROJECT MGR.

PROJECT PHASE

PROJECT NO.

ACTIVITY NO.

SCALE

AS NOTED

BY

DSN

OK

10NOV10

DRN

OK

10NOV10

CHK

JJ

10NOV10

APP

GW

10NOV10

Baffinland

Iron Mines Corporation

AREA

5510

SUBJECT

BAFFINLAND TRUCKING
FEASIBILITY STUDY
TOTE ROAD PLAN AND PROFILE
STA 37+100 TO STA 38+500

DRAWING NO.

165926-5510-121-GAD-0128

REV.

B

NOT
TO BE
USED FOR
CONSTRUCTION

0m 20 40 60 80 100
1:2000
0m 5 10 15 20 25
1:500