


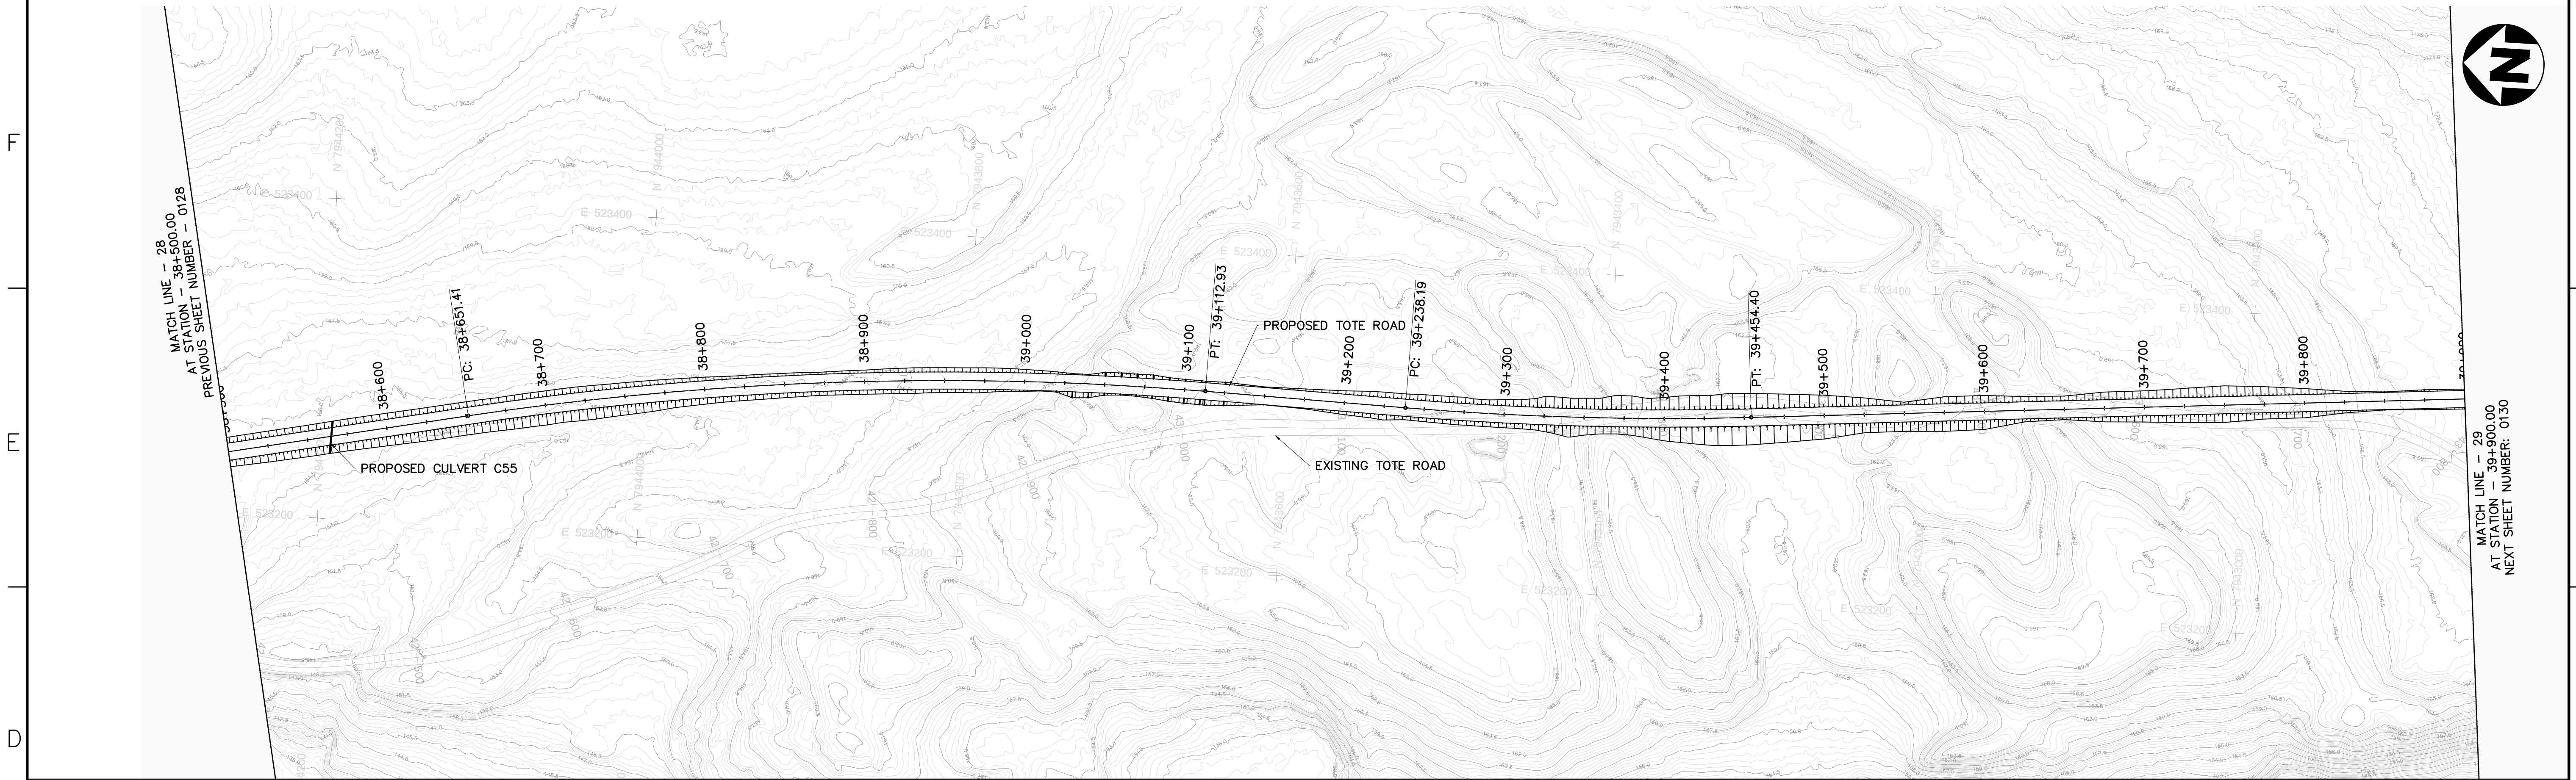


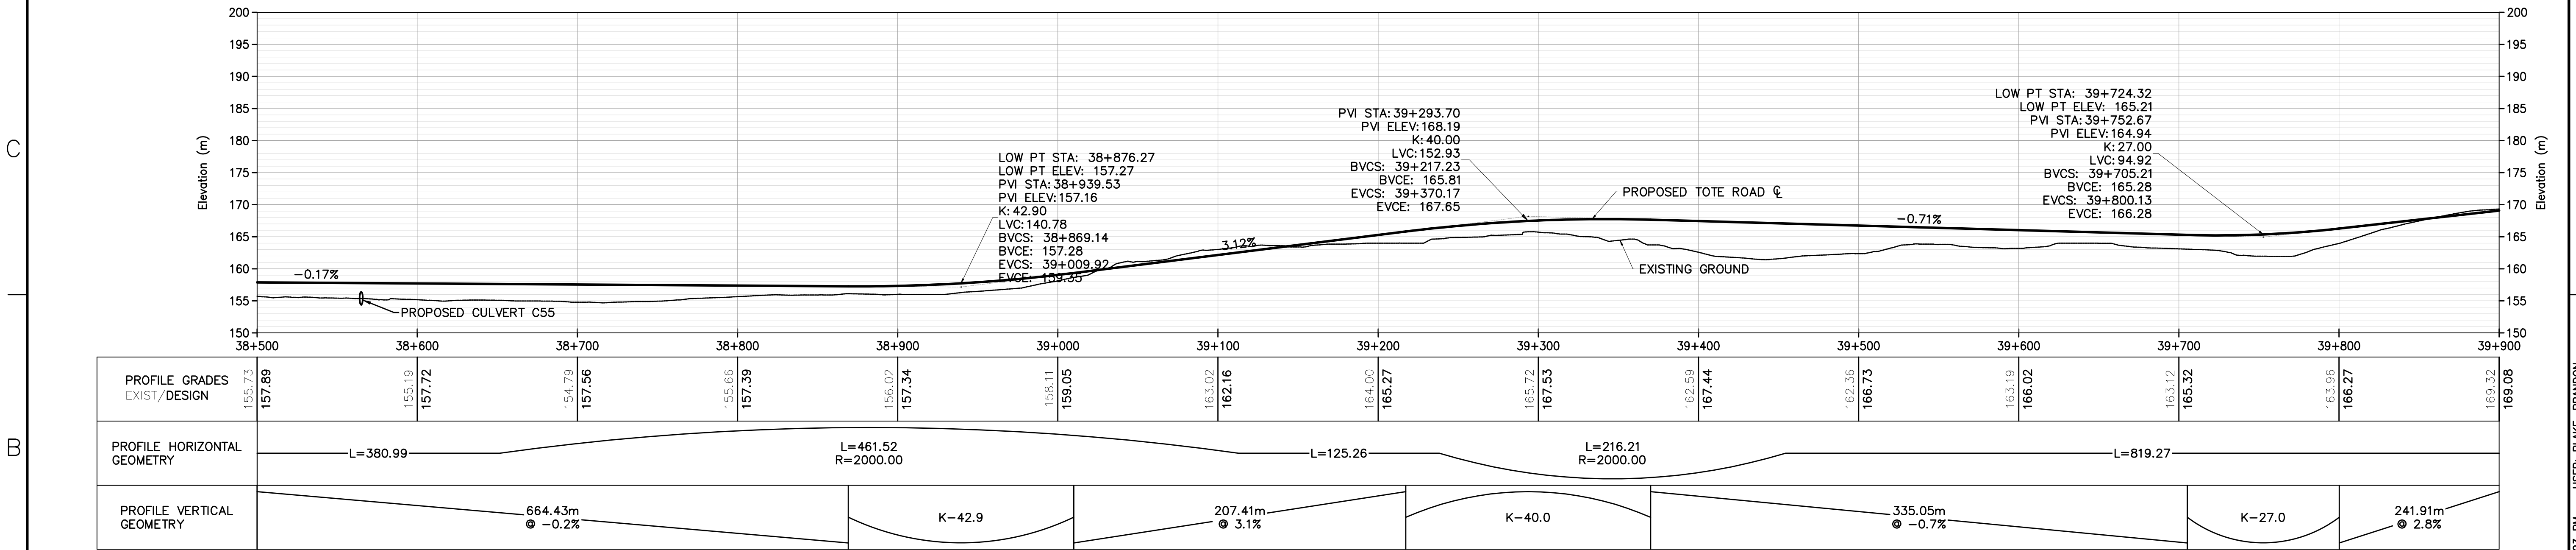

TOTE ROAD PLAN
Horizontal Scale 1:2000

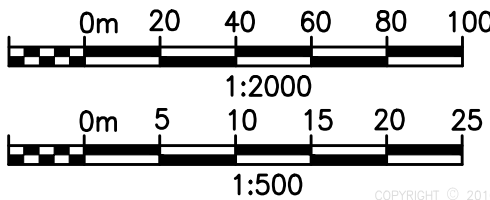

TOTE ROAD PROFILE
Horizontal Scale 1:2000
Vertical Scale 1:500

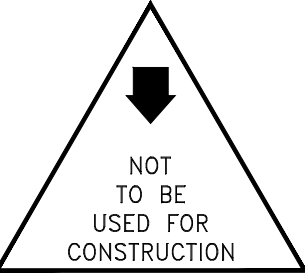

PRELIMINARY										CLIENT ENGINEERING MGR. PROJECT MGR.								
PROJECT PHASE										AREA 5510		SUBJECT BAFFINLAND TRUCKING FEASIBILITY STUDY TOTE ROAD PLAN AND PROFILE STA 38+500 TO STA 39+900				DRAWING NO. 165926-5510-121-GAD-0129		REV. B
PROJECT NO. 165926 ACTIVITY NO. DSN OK 10NOV10 DRN OK 10NOV10 CHK JJ 10NOV10 APP GW 10NOV10										SCALE AS NOTED PACKAGE CODE								
2 0130 TOTE ROAD PLAN AND PROFILE STA 38+900 TO 41+300																		
1 0128 TOTE ROAD PLAN AND PROFILE STA 37+100 TO 38+500																		
REV DDMMYY REVISION\ISSUE DR CHK APP APP APP ISS DDMMYY APP ISSUED FOR REFERENCES																		
B 10DEC10 ISSUED FOR FEASIBILITY STUDY BB JJ GW																		
A 10NOV10 ISSUED FOR SQUAD CHECK OK JJ GW																		

9

8

7

6

5

4

3

2

1

STAMP/SEAL

PROPRIETARY INFORMATION:
THIS DRAWING IS THE PROPERTY OF AMEC AMERICAS, LTD.
AND IS NOT TO BE LOANED OR REPRODUCED IN ANY WAY
WITHOUT THE PERMISSION OF AMEC AMERICAS, LTD.

SAVED: 30-Nov-10 4:32 PM

USER: BLAKE, BRANDON

PLOTED: 11-Dec-10 12:23 PM