


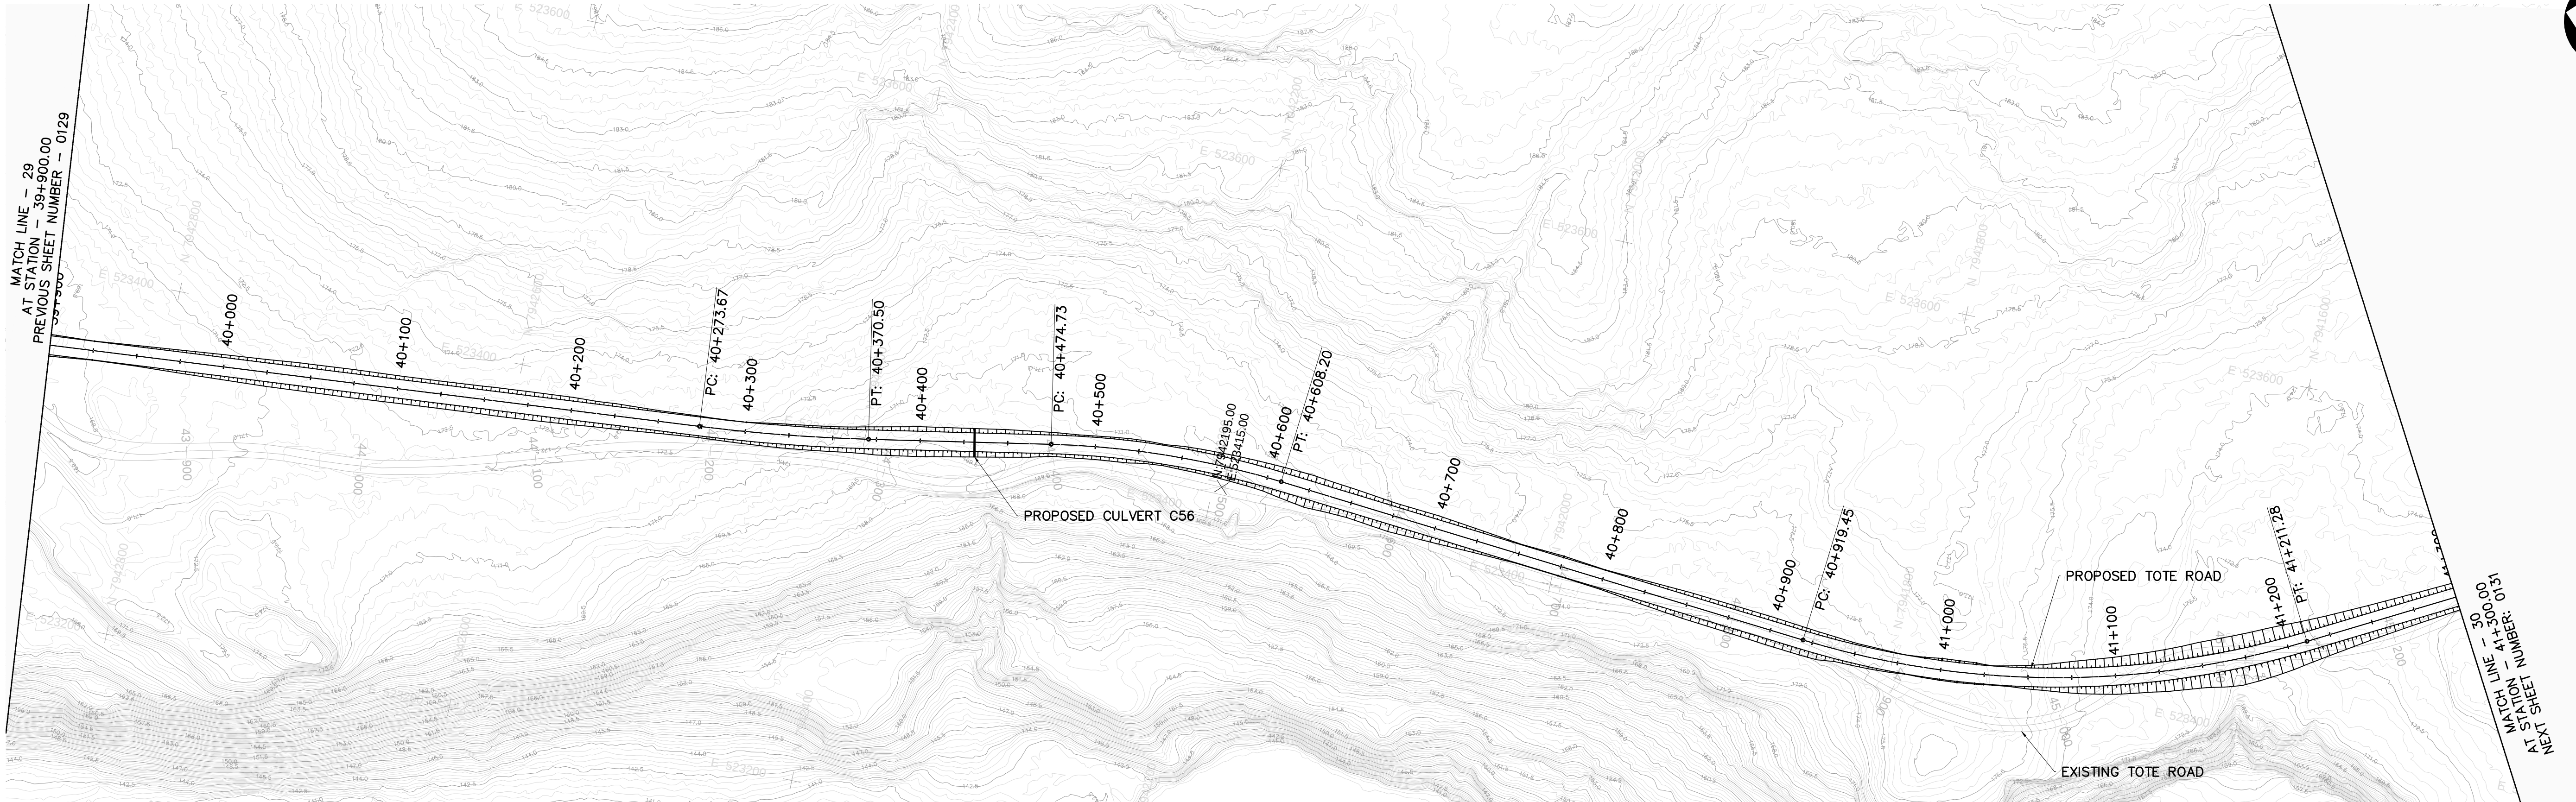


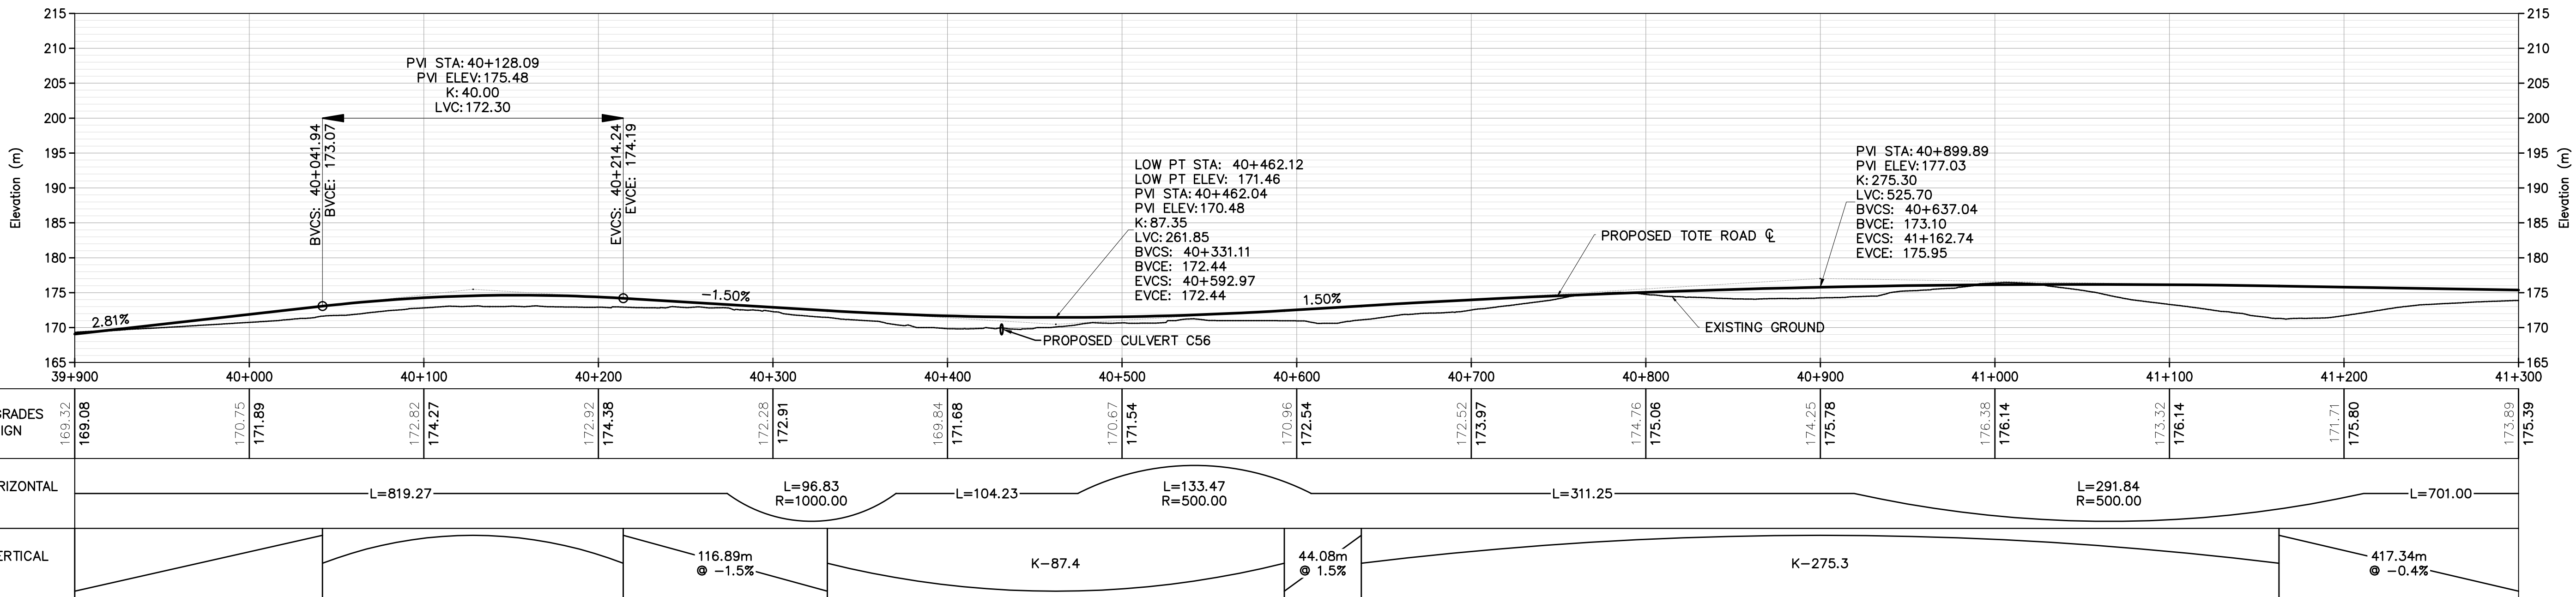

TOTE ROAD PLAN
Horizontal Scale 1:2000

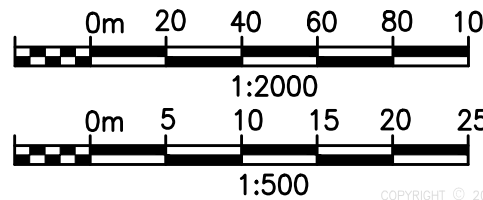

TOTE ROAD PROFILE
Horizontal Scale 1:2000
Vertical Scale 1:500

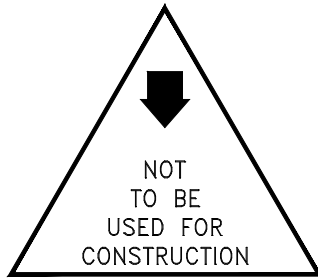

REV	DDMMYY	REVISION\ISSUE	DR	CHK	APP	APP	APP	ISS	DDMMYY	APP	ISSUED FOR	REF	NUMBER	TITLE
B	10DEC10	ISSUED FOR FEASIBILITY STUDY	BB	JJ	GW							2	0131	TOTE ROAD PLAN AND PROFILE STA 41+300 TO 42+700
A	10NOV10	ISSUED FOR SQUAD CHECK	OK	JJ	GW							1	0129	TOTE ROAD PLAN AND PROFILE STA 38+500 TO 39+900



STAMP/SEAL
PROPRIETARY INFORMATION:
THIS DRAWING IS THE PROPERTY OF AMEC AMERICAS, LTD.
AND IS NOT TO BE LOANED OR REPRODUCED IN ANY WAY
WITHOUT THE PERMISSION OF AMEC AMERICAS, LTD.

										
CLIENT		ENGINEERING MGR.		PROJECT MGR.		AREA				
PROJECT PHASE						5510				
PROJECT NO. 165926	ACTIVITY NO.		BY	DDMMYY	SUBJECT BAFFINLAND TRUCKING FEASIBILITY STUDY TOTE ROAD PLAN AND PROFILE STA 39+900 TO STA 41+300					
		DSN	OK	10NOV10						
		DRN	OK	10NOV10						
		CHK	JJ	10NOV10						
		APP	GW	10NOV10						
SCALE AS NOTED	PACKAGE CODE		DRAWING NO. 165926-5510-121-GAD-0130							REV. B