






Horizontal Scale 1:2000

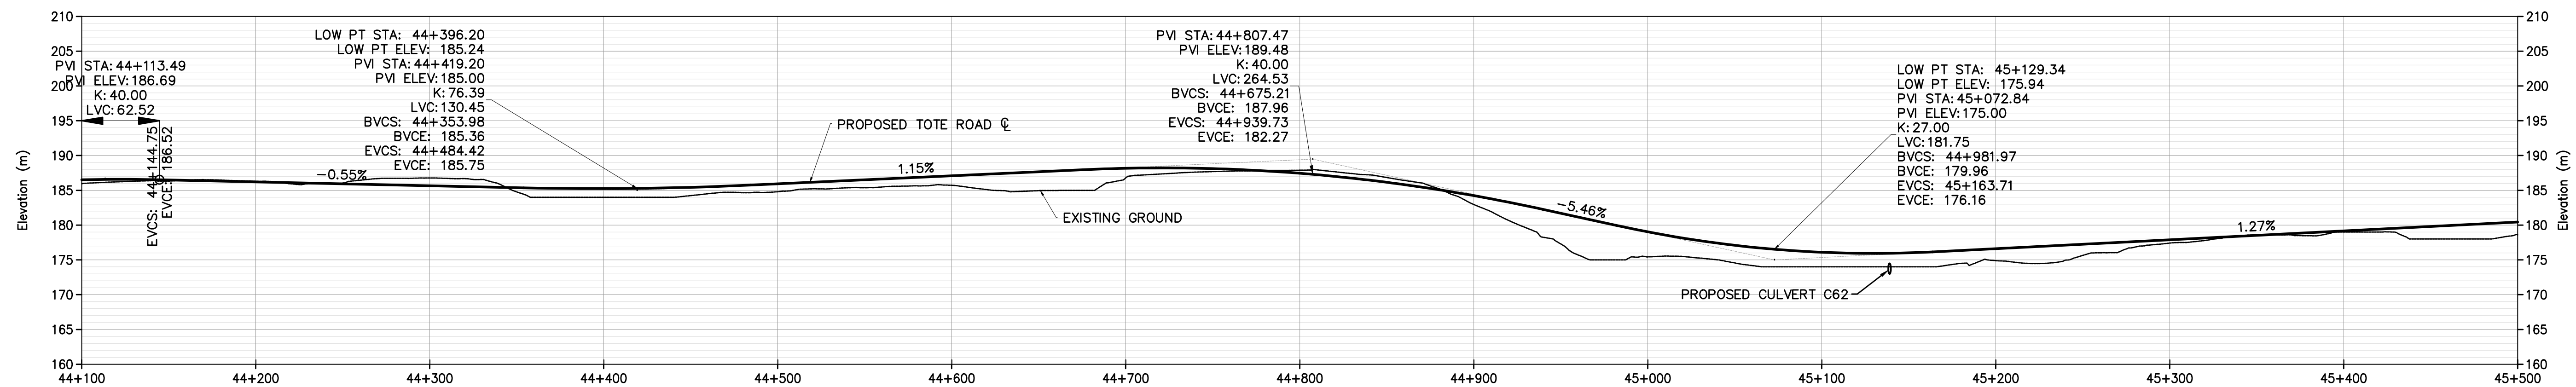

PROFILE GRADES EXIST/DESIGN	185.96 186.51	186.29 186.21	186.76 185.66	184.00 185.24	184.81 185.93	185.73 187.09	186.78 188.17	187.89 187.45	182.97 184.24	175.43 179.04	174.00 176.10	174.90 176.62	177.42 177.89	179.00 179.17	178.60 180.44
PROFILE HORIZONTAL GEOMETRY															
PROFILE VERTICAL GEOMETRY															

Horizontal Scale 1:2000
Vertical Scale 1:500

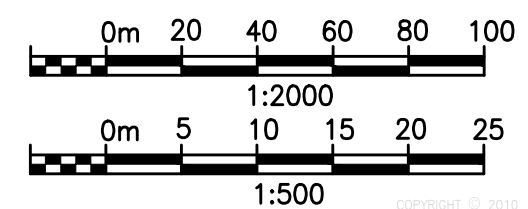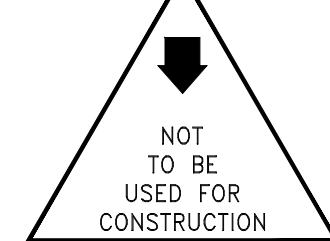

														PRELIMINARY			CLIENTENGINEERING MGR.PROJECT MGR.											
																	PROJECT PHASE				AREA 5510							
																	PROJECT NO. 165926		ACTIVITY NO.		BY DSN OK 10NOV10 DRN OK 10NOV10 CHK JK 10NOV10 APP GW 10NOV10		SUBJECT BAFFINLAND TRUCKING FEASIBILITY STUDY TOTE ROAD PLAN AND PROFILE STA 44+100 TO STA 45+500					
																	SCALE AS NOTED		PACKAGE CODE						DRAWING NO. 165926-5510-121-GAD-0133			

STAMP/SEAL

PROPRIETARY INFORMATION:
THIS DRAWING IS THE PROPERTY OF AMEC AMERICAS, LTD.
AND IS NOT TO BE LOANED OR REPRODUCED IN ANY WAY
WITHOUT THE PERMISSION OF AMEC AMERICAS, LTD.



amec

SUBJECT BAFFINLAND TRUCKING
FEASIBILITY STUDY
TOTE ROAD PLAN AND PROFILE
STA 44+100 TO STA 45+500

DRAWING NO.
165926-5510-121-GAD-0133

REV. B