

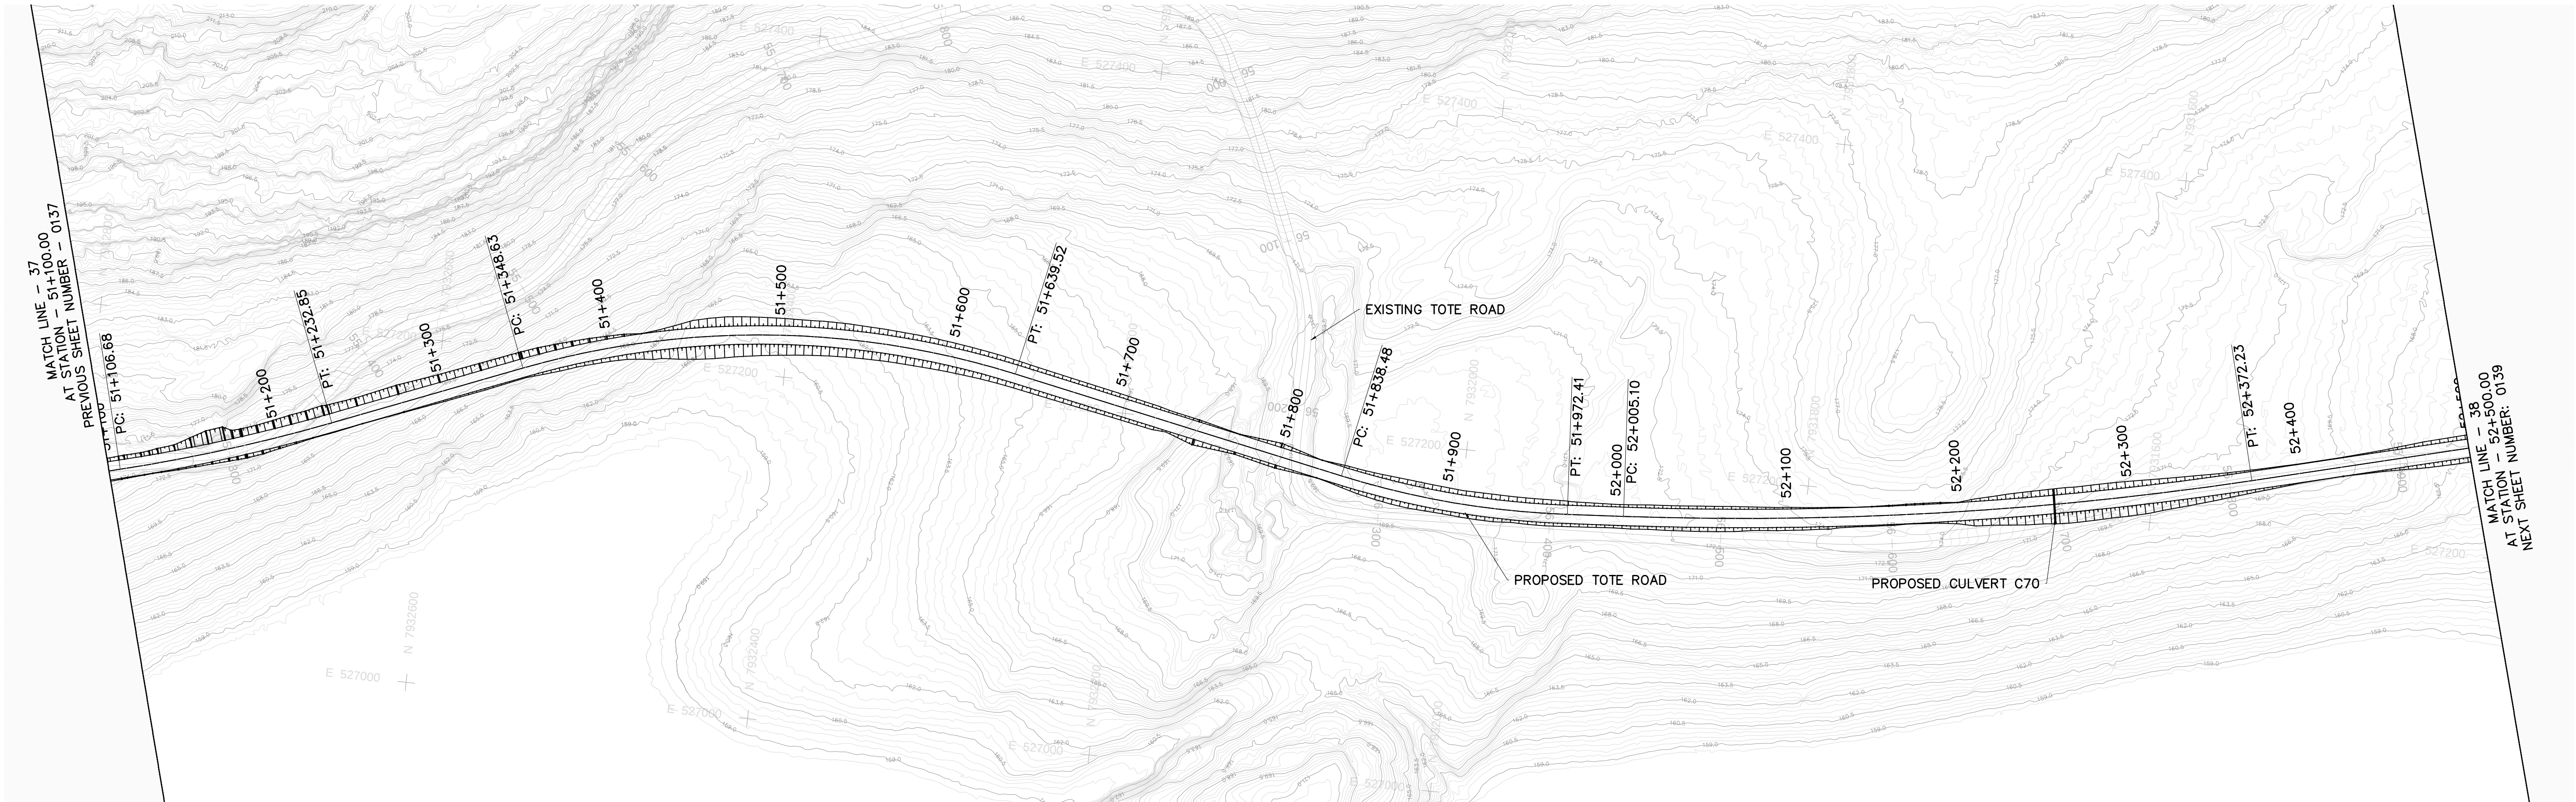



 


TOTE ROAD PLAN
Horizontal Scale 1:2000

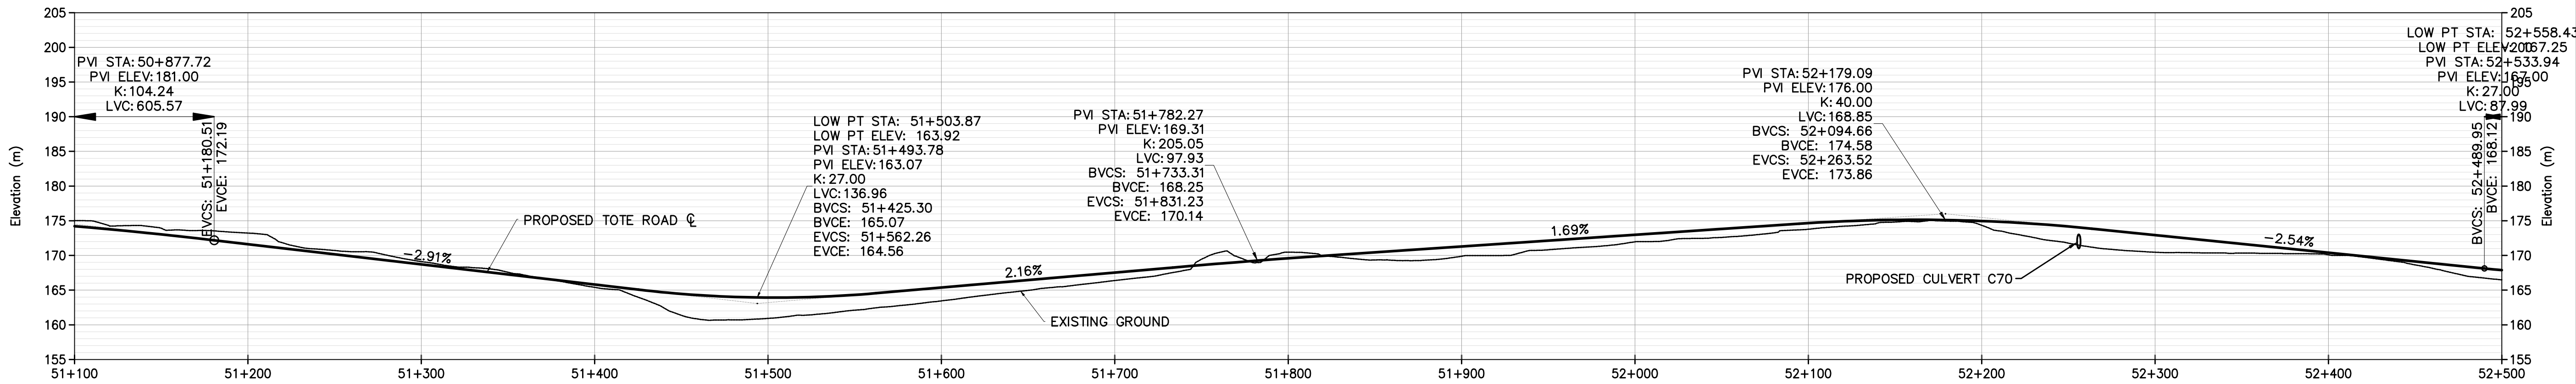

PROFILE GRADES EXIST/DESIGN	175.02 174.22	173.22 171.62	169.11 168.71	165.40 165.80	160.93 163.93	163.45 165.37	166.38 167.53	170.47 169.59	169.89 171.30	171.97 172.98	173.78 174.66	174.35 174.97	170.46 172.93	170.10 170.40	166.48 167.88
PROFILE HORIZONTAL GEOMETRY															
PROFILE VERTICAL GEOMETRY															

TOTE ROAD PROFILE
Horizontal Scale 1:2000
Vertical Scale 1:500

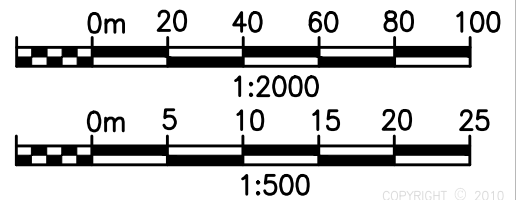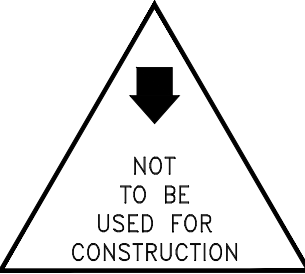

REV	DDMMYY	REVISION/ISSUE	DR	CHK	APP	APP	APP	ISS	DDMMYY	APP	ISSUED FOR	REFERENCES
B	10DEC10	ISSUED FOR FEASIBILITY STUDY	BB	JJ	GW							
A	10NOV10	ISSUED FOR SQUAD CHECK	OK	JJ	GW							

PRELIMINARY

STAMP/SEAL

PROPRIETARY INFORMATION:
THIS DRAWING IS THE PROPERTY OF AMEC AMERICAS, LTD.
AND IS NOT TO BE LOANED OR REPRODUCED IN ANY WAY
WITHOUT THE PERMISSION OF AMEC AMERICAS, LTD.

CLIENT	ENGINEERING MGR.	PROJECT MGR.
PROJECT PHASE		
PROJECT NO.	ACTIVITY NO.	BY
165926		DSN OK 10NOV10
SCALE	PACKAGE CODE	DRN OK 10NOV10
AS NOTED		CHK JK 10NOV10
		APP GW 10NOV10

AREA 5510

SUBJECT

BAFFINLAND TRUCKING
FEASIBILITY STUDY
TOTE ROAD PLAN AND PROFILE
STA 51+100 TO STA 52+500

DRAWING NO.	REV.
165926-5510-121-GAD-0138	B

USER: BLAKE, BRANDON
PLOTTED: 11-Dec-10 3:17 PM
SAVED: 11-Dec-10 3:09 PM