

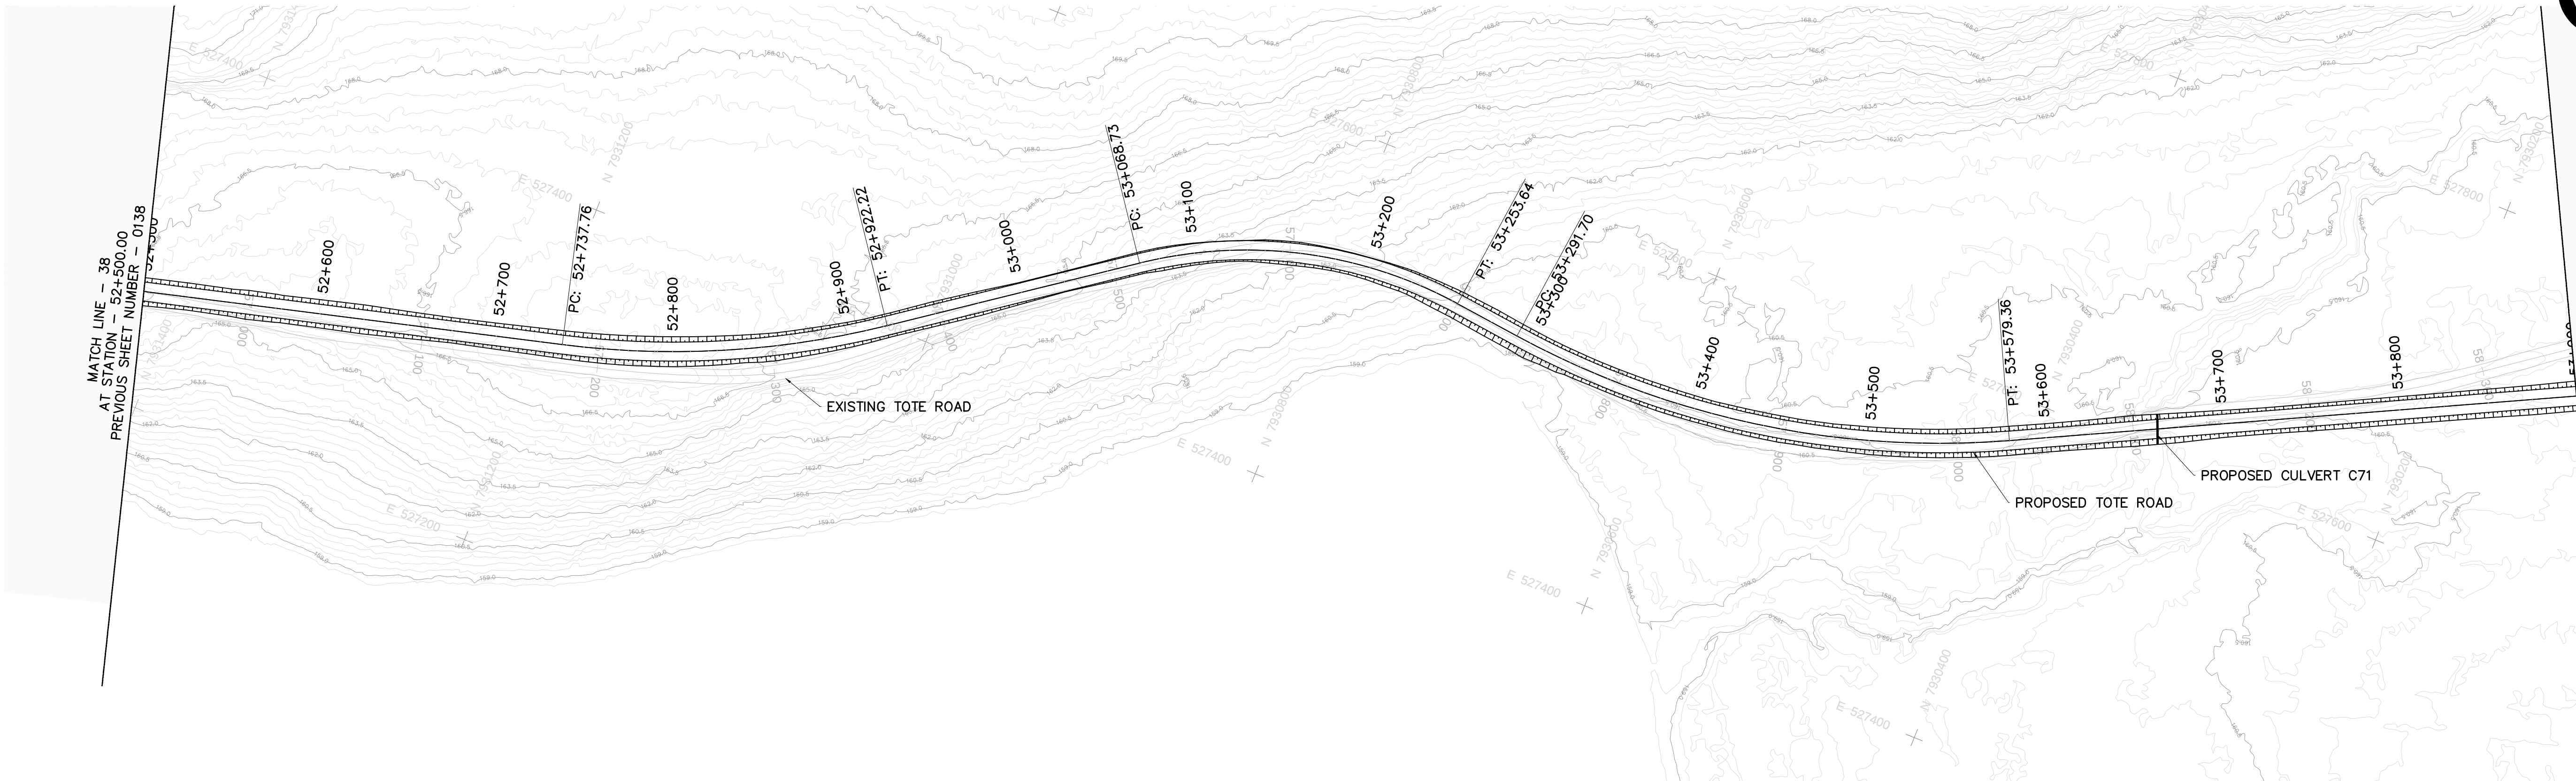


 


TOTE ROAD PLAN
Horizontal Scale 1:2000

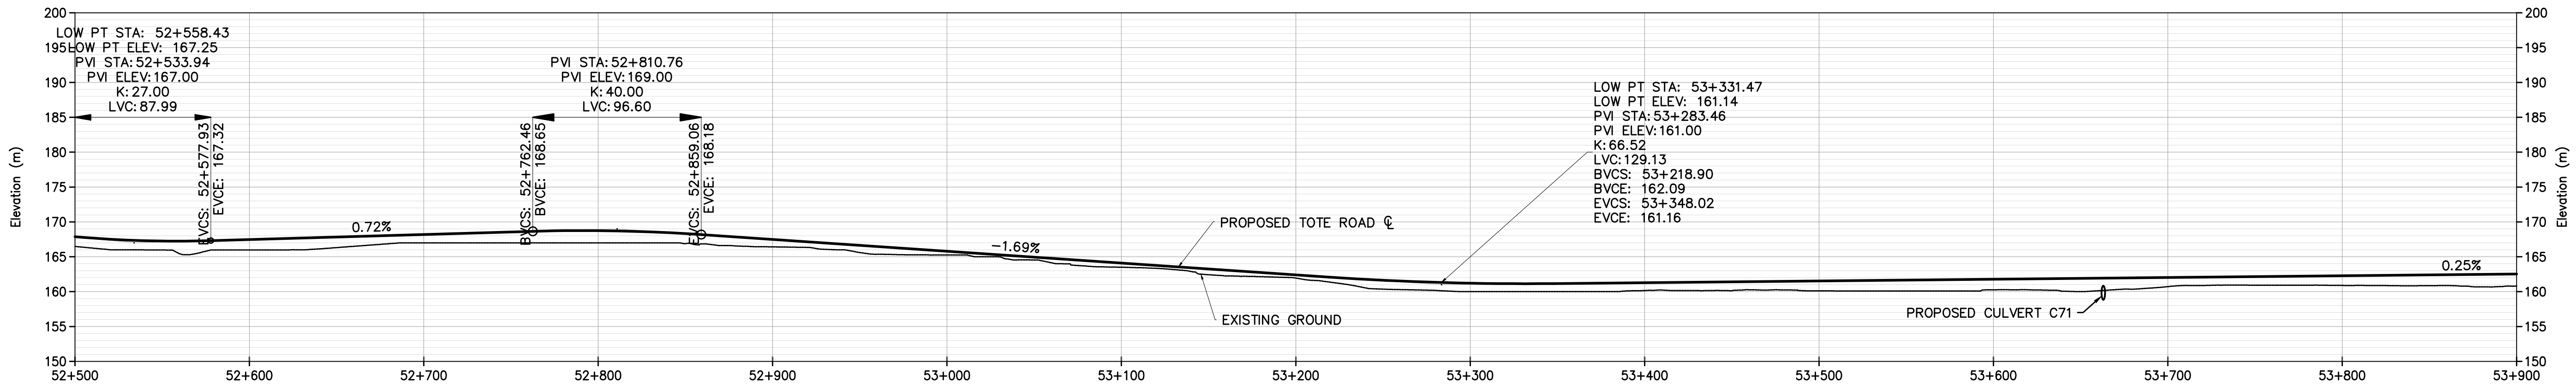

TOTE ROAD PROFILE
Horizontal Scale 1:2000
Vertical Scale 1:500

PROFILE GRADES EXIST/DESIGN	166.48 167.88	165.98 167.48	167.00 168.20	167.00 168.75	166.42 167.49	165.26 165.80	163.50 164.10	161.94 162.41	160.00 161.21	160.16 161.29	160.11 161.54	160.27 161.79	160.72 162.04	160.89 162.29	160.80 162.53
PROFILE HORIZONTAL GEOMETRY	L=184.46 R=500.00 L=146.51 L=184.90 R=250.00 L=38.07 L=287.66 R=500.00 L=1285.00														
PROFILE VERTICAL GEOMETRY	K=40.0 359.89m @ -1.7% K=66.5 1040.77m @ 0.2%														

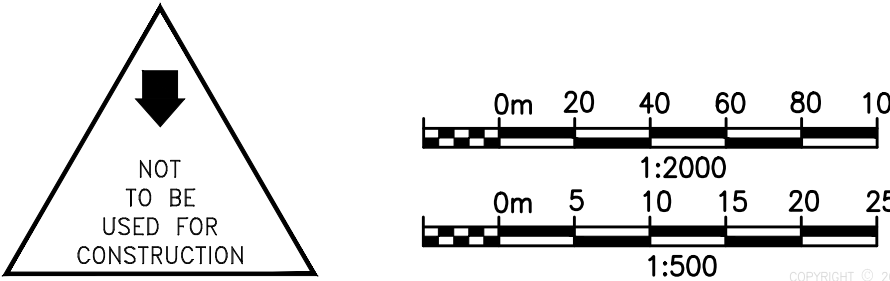

REV	DDMMYY	REVISION/ISSUE	DR	CHK	APP	APP	APP	ISS	DDMMYY	APP	ISSUED FOR	REFERENCES
B	10DEC10	ISSUED FOR FEASIBILITY STUDY	BB	JJ	GW							
A	10NOV10	ISSUED FOR SQUAD CHECK	OK	JJ	GW							

PRELIMINARY

STAMP/SEAL

PROPRIETARY INFORMATION:
THIS DRAWING IS THE PROPERTY OF AMEC AMERICAS, LTD.
AND IS NOT TO BE LOANED OR REPRODUCED IN ANY WAY
WITHOUT THE PERMISSION OF AMEC AMERICAS, LTD.

CLIENT	ENGINEERING MGR.	PROJECT MGR.
PROJECT PHASE	AREA 5510	SUBJECT
PROJECT NO. 165926	ACTIVITY NO.	BAFFINLAND TRUCKING FEASIBILITY STUDY TOTE ROAD PLAN AND PROFILE STA 52+500 TO STA 53+900
SCALE AS NOTED	PACKAGE CODE	DRAWING NO. 165926-5510-121-GAD-0139
	DSN OK 10NOV10	REV. B
	DRN OK 10NOV10	
	CHK JJ 10NOV10	
	APP GW 10NOV10	

Baffinland
Iron Mines Corporation

amec