

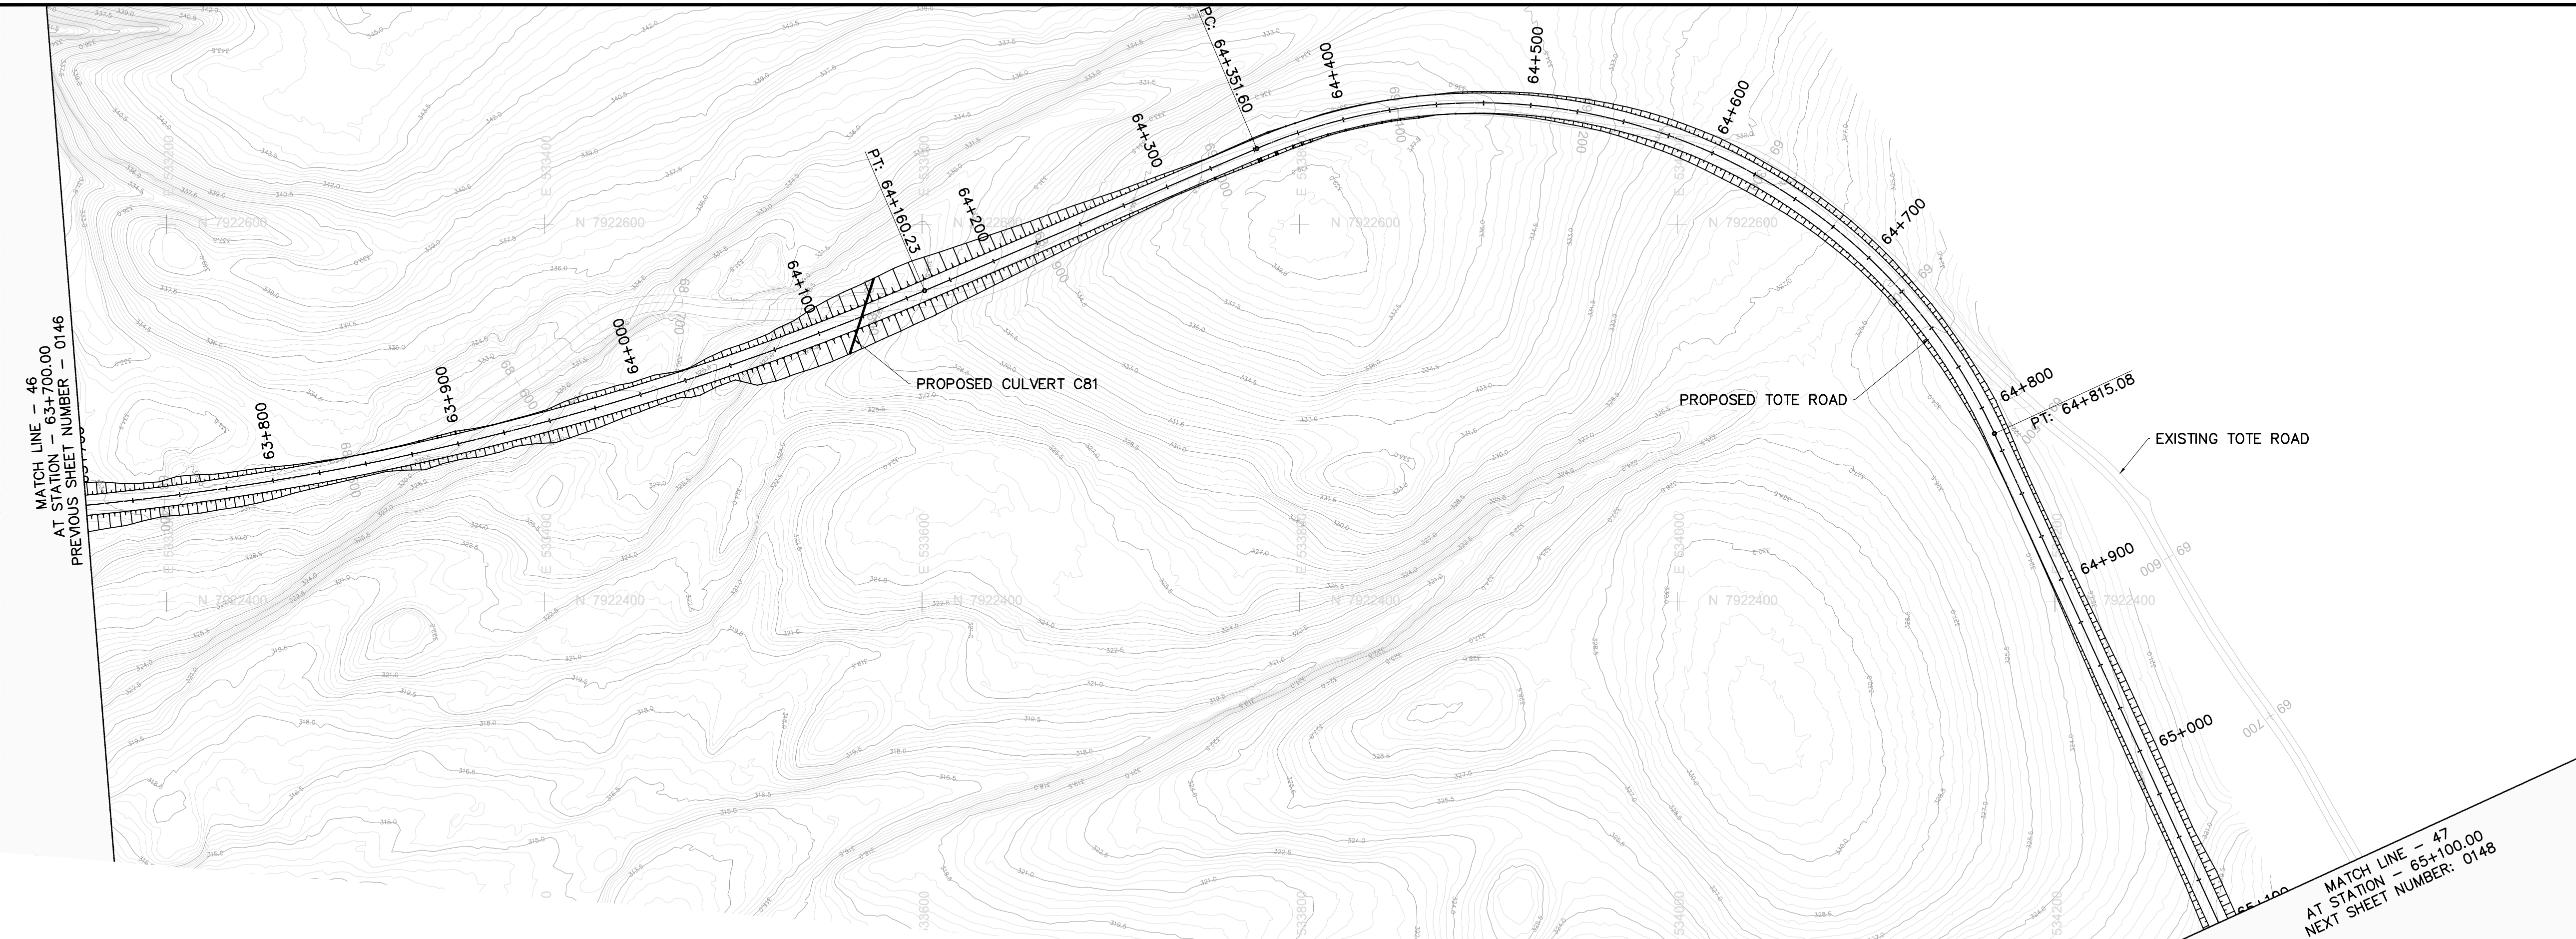



 


TOTE ROAD PLAN
Horizontal Scale 1:2000

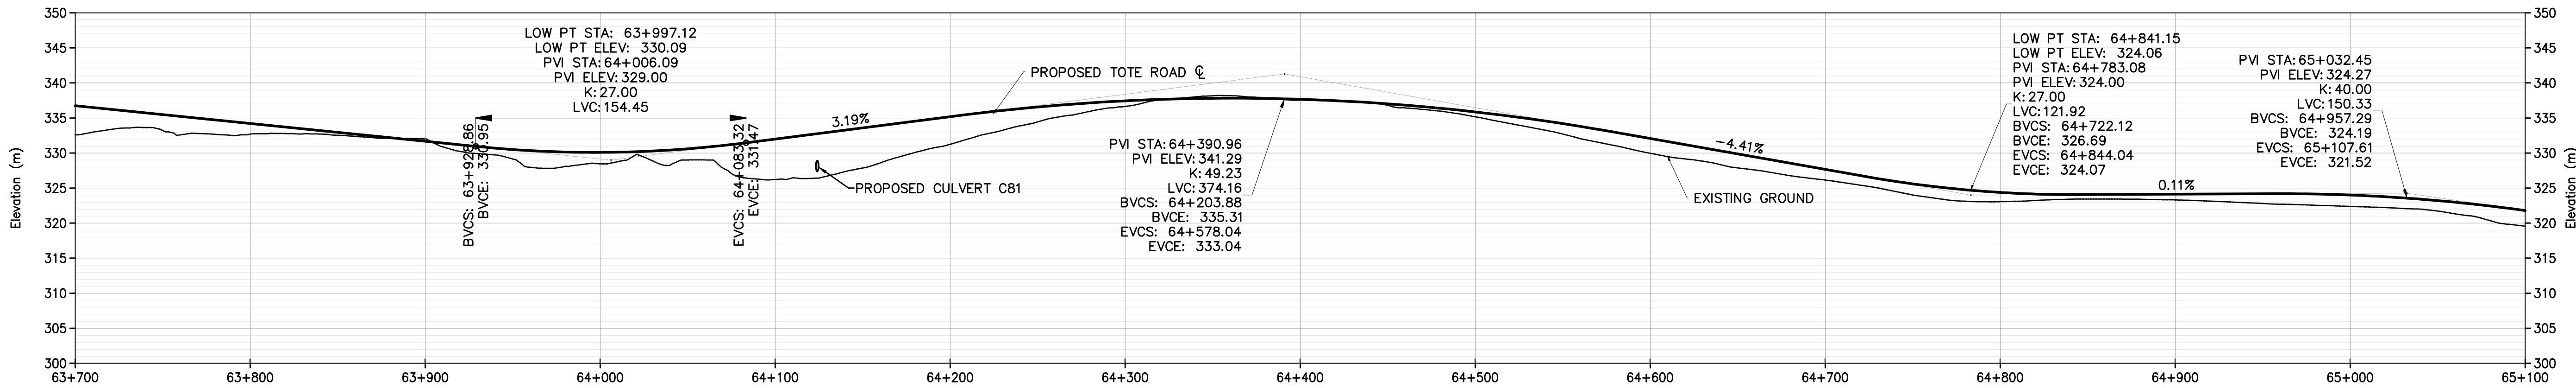

PROFILE GRADES EXIST/DESIGN	332.58 336.74		332.69 334.21		332.01 331.68		328.46 330.09		326.22 332.00		331.25 335.19		336.65 337.44		337.55 337.67		335.17 335.86		329.96 332.07		326.14 327.66		323.06 324.38		323.31 324.13		322.38 324.00		319.57 321.79
PROFILE HORIZONTAL GEOMETRY	L=477.83 R=1500.00		L=191.37				L=463.48 R=300.00						L=606.39						L=243.88 R=500.00										
PROFILE VERTICAL GEOMETRY			K-27.0		120.62m @ 3.2%		K-49.2				144.22m @ -4.4%		K-27.0		113.25m @ 0.1%		K-40.0		245.54m @ -3.7%										

TOTE ROAD PROFILE
Horizontal Scale 1:2000
Vertical Scale 1:500

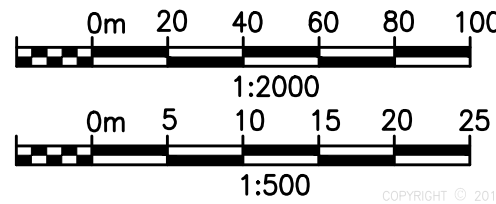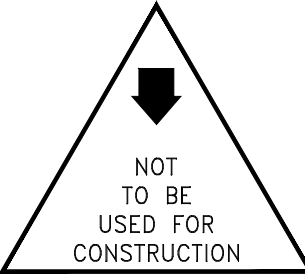

REV	DDMMYY	REVISION/ISSUE	DR	CHK	APP	APP	APP	ISS	DDMMYY	APP	ISSUED FOR	REFERENCES
B	10DEC10	ISSUED FOR FEASIBILITY STUDY	BB	JJ	GW							
A	10NOV10	ISSUED FOR SQUAD CHECK	OK	JJ	GW							

PRELIMINARY

STAMP/SEAL

PROPRIETARY INFORMATION:
THIS DRAWING IS THE PROPERTY OF AMEC AMERICAS, LTD.
AND IS NOT TO BE LOANED OR REPRODUCED IN ANY WAY
WITHOUT THE PERMISSION OF AMEC AMERICAS, LTD.

CLIENT	ENGINEERING MGR.	PROJECT MGR.
PROJECT PHASE	AREA 5510	
PROJECT NO. 165926	ACTIVITY NO.	BY DSN OK 10NOV10 DRN OK 10NOV10 CHK JJ 10NOV10 APP GW 10NOV10
SCALE AS NOTED	PACKAGE CODE	

Baffinland
Iron Mines Corporation

amec

SUBJECT
BAFFINLAND TRUCKING
FEASIBILITY STUDY
TOTE ROAD PLAN AND PROFILE
STA 63+700 TO STA 65+100

DRAWING NO.	REV.
165926-5510-121-GAD-0147	B

USER: BLAKE, BRANDON
PLOTTED: 11-Dec-10 5:19 PM
SAVED: 06-Dec-10 5:33 PM