

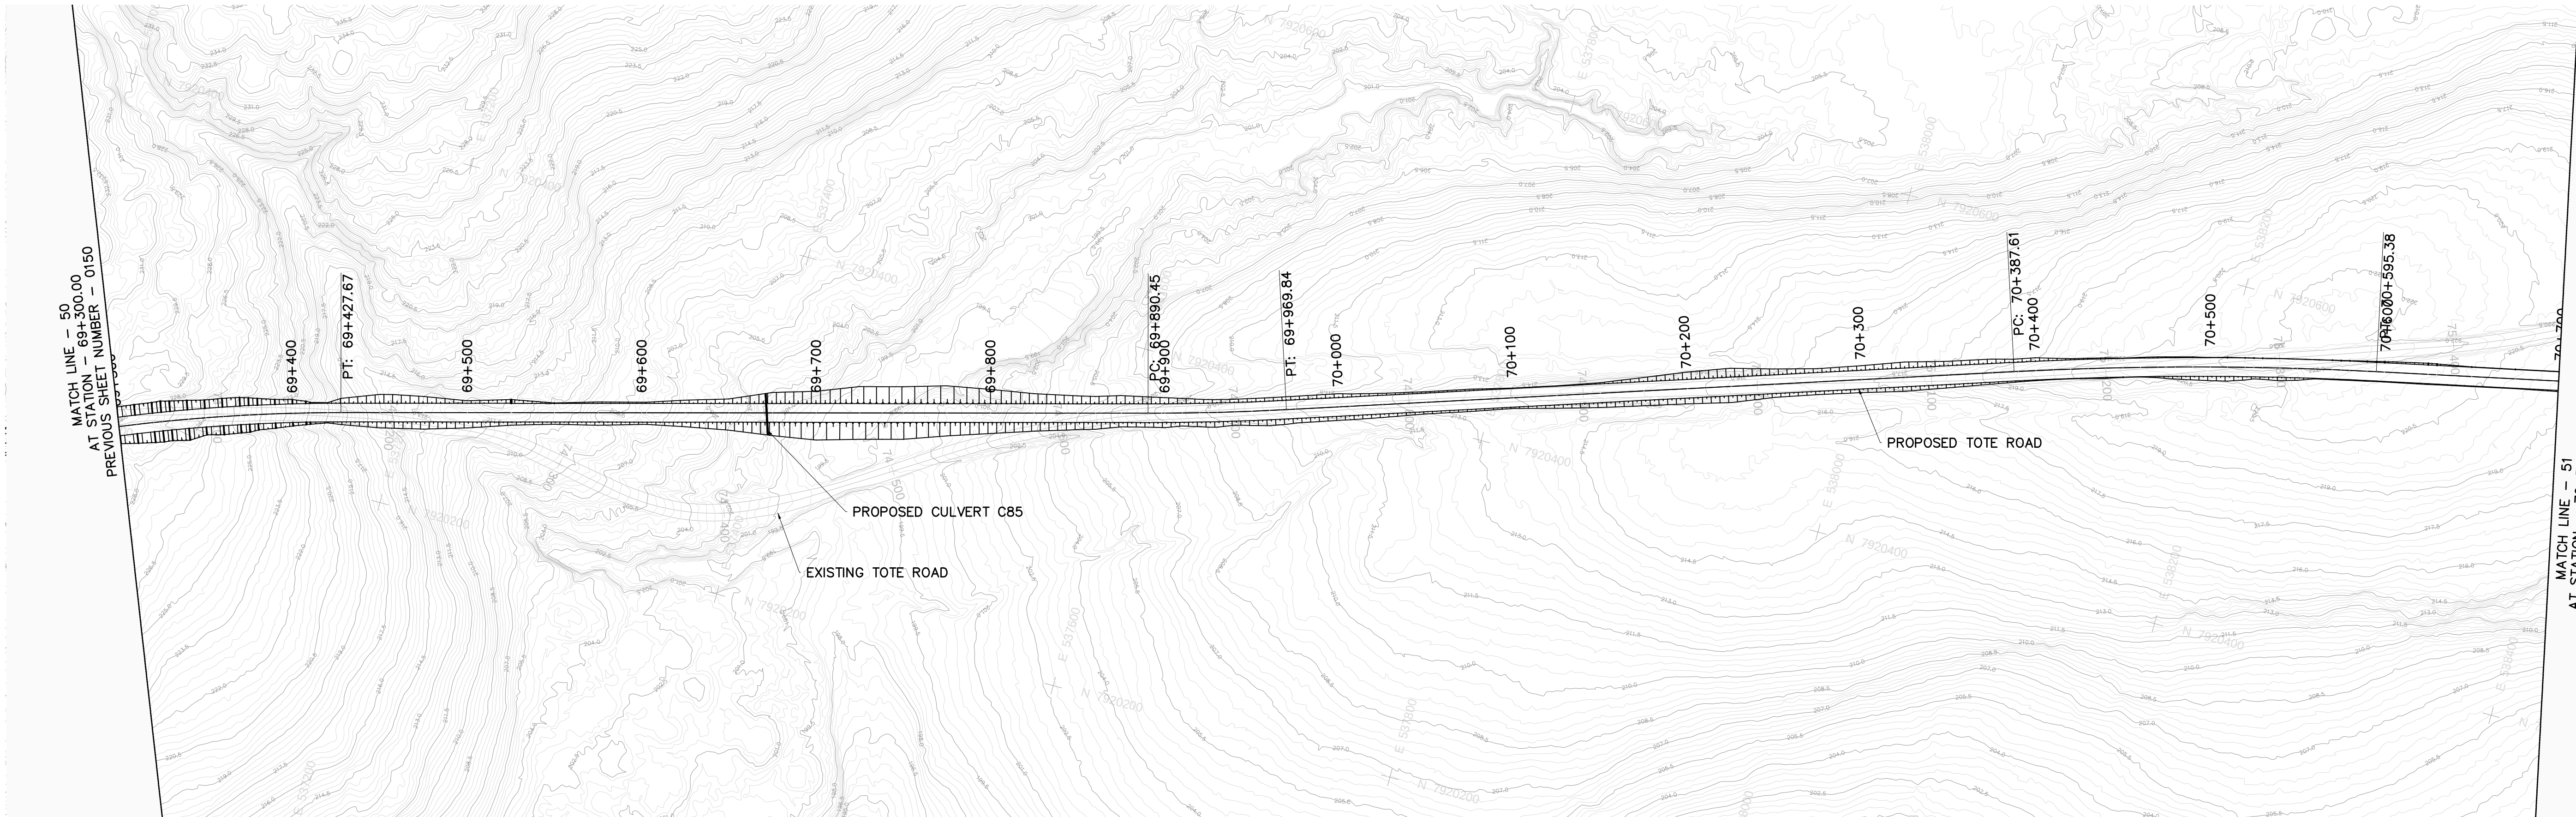



 


TOTE ROAD PLAN
Horizontal Scale 1:2000

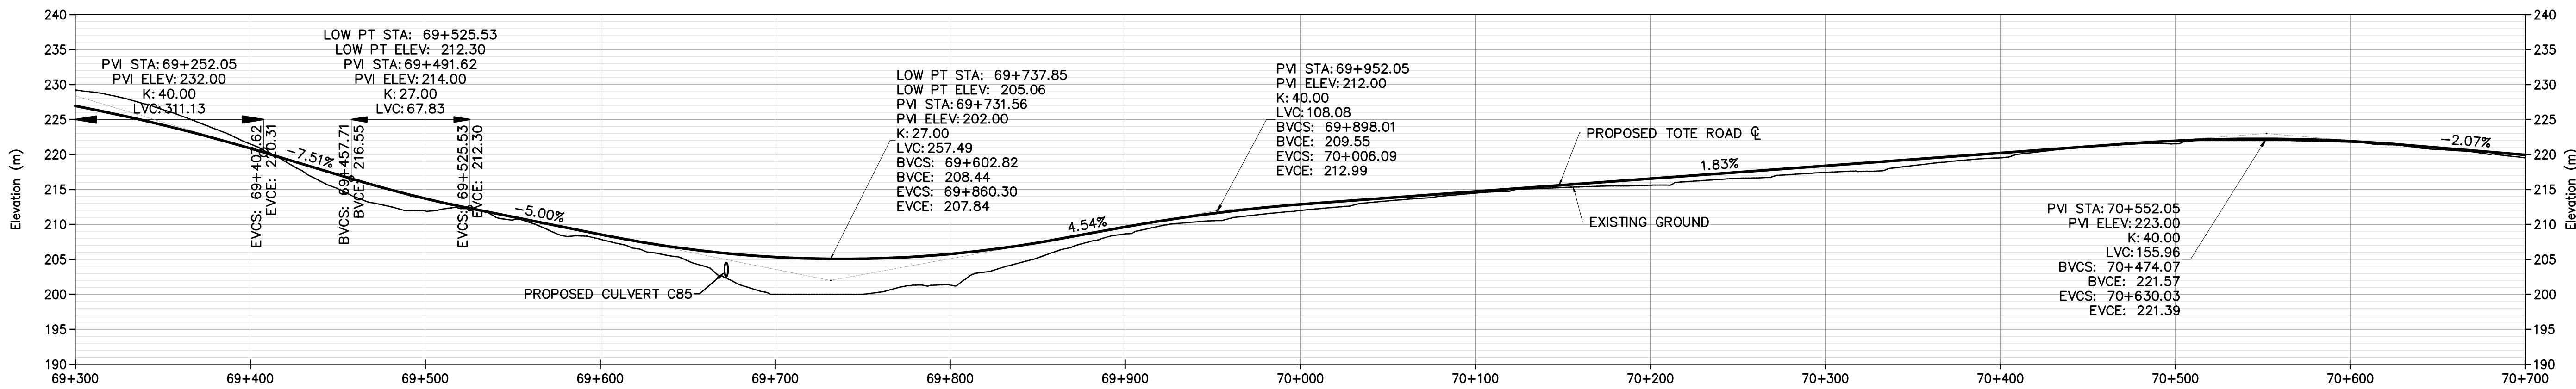

PROFILE GRADES EXIST/DESIGN	229.24 226.95	221.50 220.88	211.95 213.70	207.88 208.58	200.00 205.33	201.33 205.78	208.65 209.64	212.00 212.87	214.48 214.71	215.61 216.55	217.44 218.38	219.52 220.21	221.53 221.96	221.76 221.90	219.53 219.94
PROFILE HORIZONTAL GEOMETRY	L=462.78		L=79.39 R=1500.00		L=417.77		L=207.77 R=2000.00		L=522.77						
PROFILE VERTICAL GEOMETRY					K=27.0		37.74m @ 4.5%		K=40.0		468.06m @ 1.8%		K=40.0		71.14m @ -2.1%

TOTE ROAD PROFILE
Horizontal Scale 1:2000
Vertical Scale 1:500

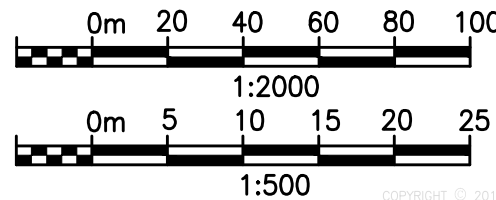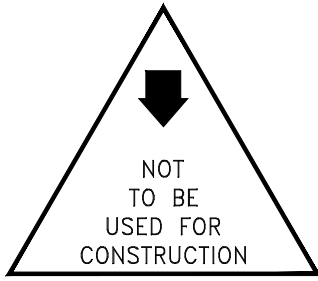

REV	DDMMYY	REVISION/ISSUE	DR	CHK	APP	APP	APP	ISS	DDMMYY	APP	ISSUED FOR	REFERENCES
B	10DEC10	ISSUED FOR FEASIBILITY STUDY	BB	JJ	GW							
A	10NOV10	ISSUED FOR SQUAD CHECK	OK	JJ	GW							

PRELIMINARY

STAMP/SEAL
PROPRIETARY INFORMATION:
THIS DRAWING IS THE PROPERTY OF AMEC AMERICAS, LTD.
AND IS NOT TO BE LOANED OR REPRODUCED IN ANY WAY
WITHOUT THE PERMISSION OF AMEC AMERICAS, LTD.

CLIENT		ENGINEERING MGR.		PROJECT MGR.	
PROJECT PHASE					
PROJECT NO. 165926	ACTIVITY NO.		BY	DDMMYY	
		DSN	OK	10NOV10	
		DRN	OK	10NOV10	
SCALE	PACKAGE CODE	CHK	JJ	10NOV10	
AS NOTED		APP	GW	10NOV10	

SUBJECT
BAFFINLAND TRUCKING
FEASIBILITY STUDY
TOTE ROAD PLAN AND PROFILE
STA 69+300 TO STA 70+700

DRAWING NO. 165926-5510-121-GAD-0151		REV. B
---	--	-----------

SAVED: 12-Dec-10 11:08 AM PLOTTED: 12-Dec-10 11:22 AM USER: BLAKE, BRANDON