


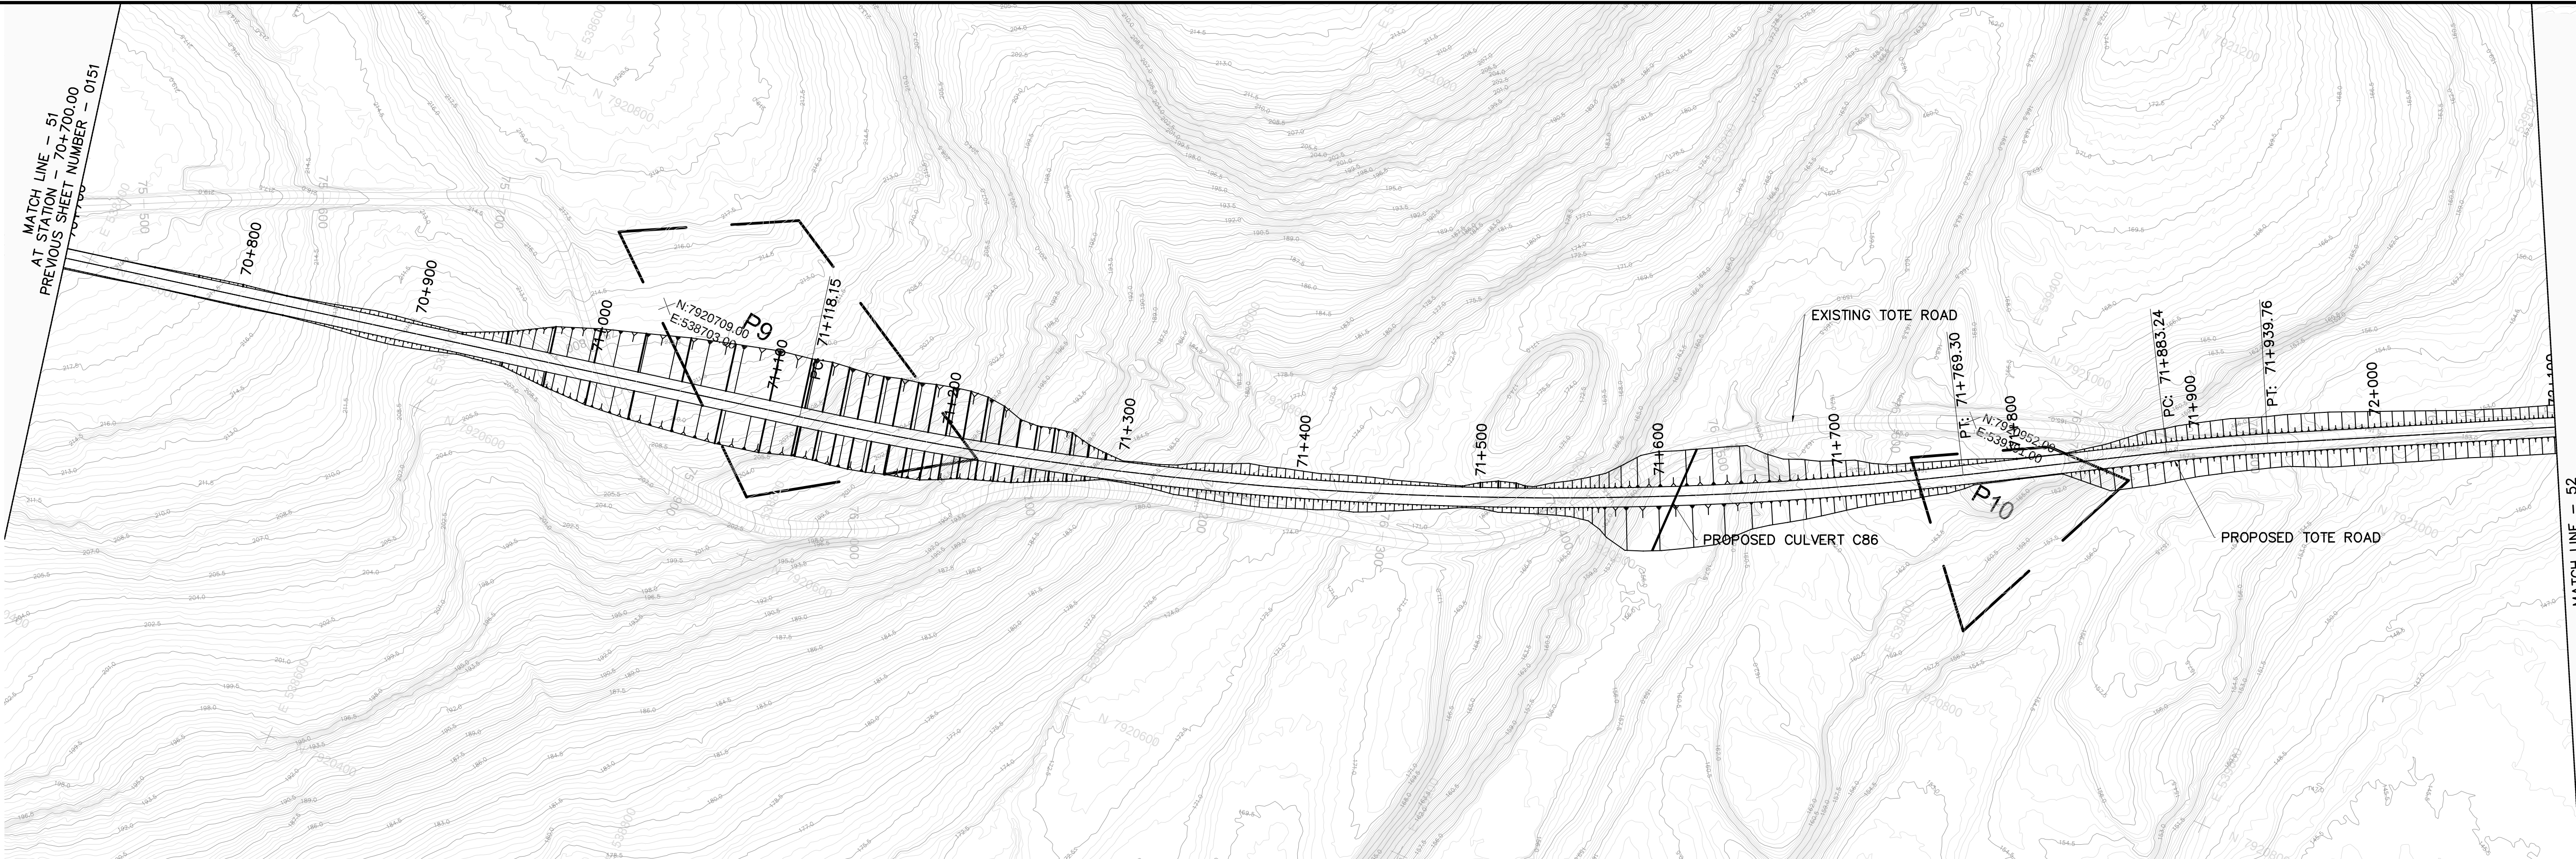
 


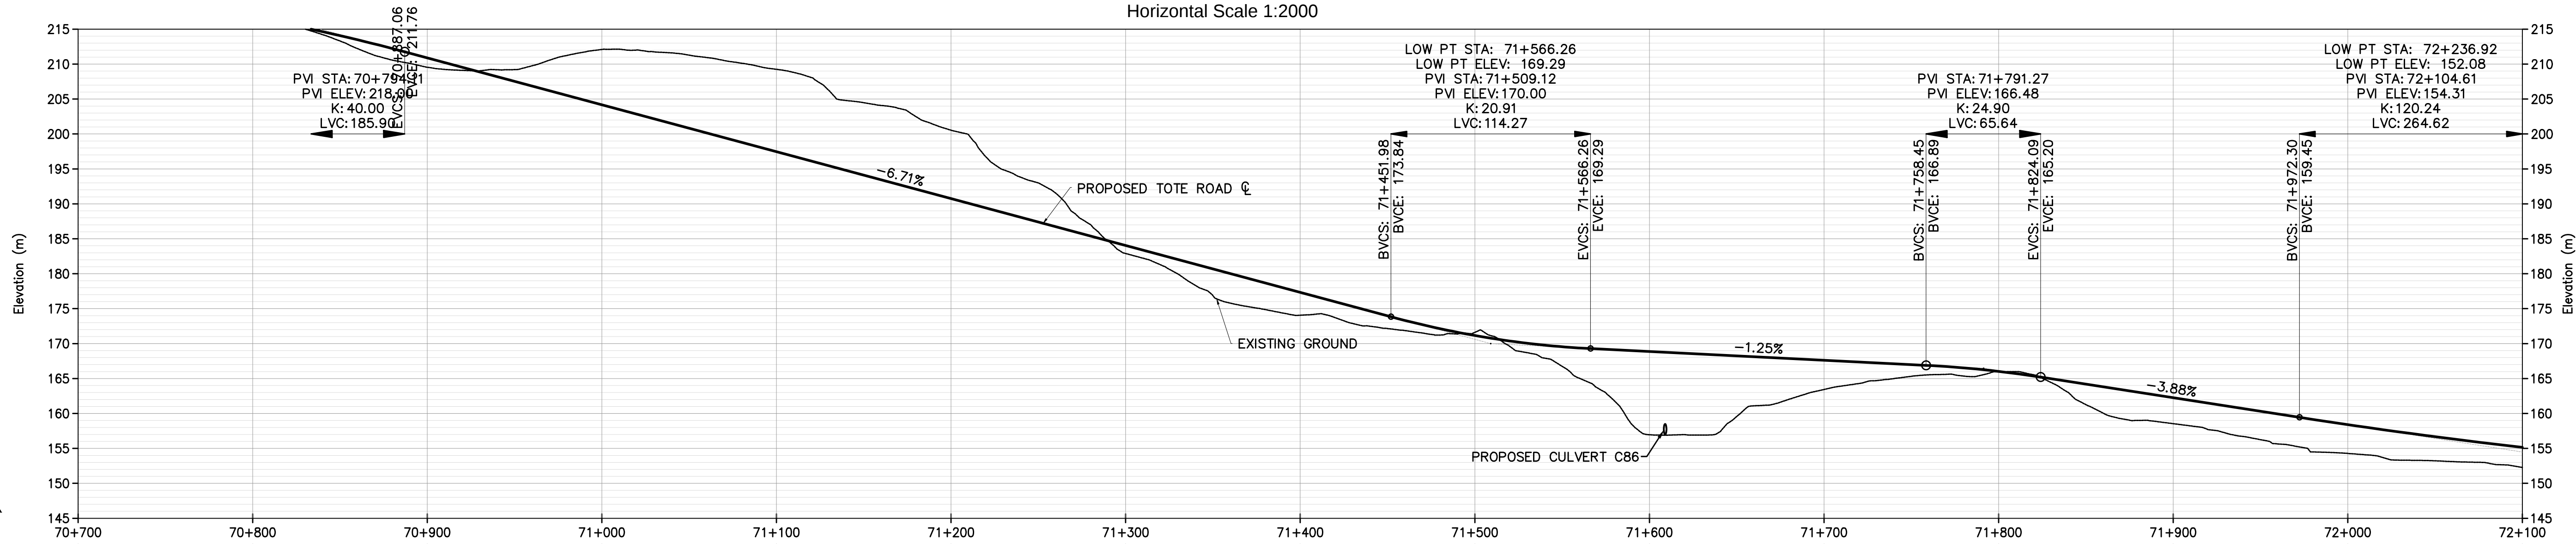

TOTE ROAD PLAN
Horizontal Scale 1:2000

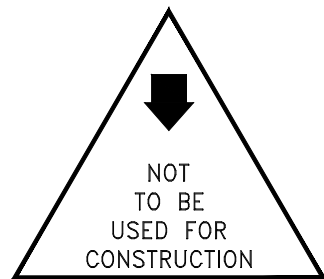

TOTE ROAD PROFILE
Horizontal Scale 1:2000
Vertical Scale 1:500

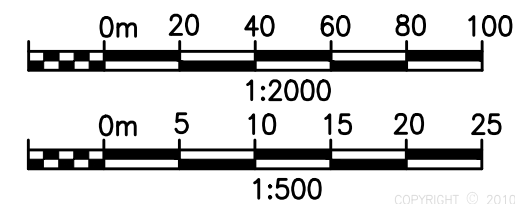

REV	DDMMYY	REVISION/ISSUE	DR	CHK	APP	APP	APP	ISS	DDMMYY	APP	ISSUED FOR	REF	NUMBER	TITLE	REFERENCES
B	10DEC10	ISSUED FOR FEASIBILITY STUDY	BB	JJ	GW							2	0153	TOTE ROAD PLAN AND PROFILE STA 72+100 TO 73+500	
A	10NOV10	ISSUED FOR SQUAD CHECK	OK	JJ	GW							1	0151	TOTE ROAD PLAN AND PROFILE STA 69+300 TO 70+700	



STAMP/SEAL
PROPRIETARY INFORMATION:
THIS DRAWING IS THE PROPERTY OF AMEC AMERICAS, LTD.
AND IS NOT TO BE LOANED OR REPRODUCED IN ANY WAY
WITHOUT THE PERMISSION OF AMEC AMERICAS, LTD.

CLIENT		ENGINEERING MGR.		PROJECT MGR.	
PROJECT PHASE		AREA		SUBJECT	
PROJECT NO.		ACTIVITY NO.		BY	
165926				DSN OK 10NOV10	
SCALE		PACKAGE CODE		DRN OK 10NOV10	
AS NOTED				CHK JJ 10NOV10	
				APP GW 10NOV10	



DRAWING NO.	REV.
165926-5510-121-GAD-0152	B

SAVED: 12-Dec-10 9:23 AM PLOTTED: 12-Dec-10 11:07 AM USER: BLAKE, BRANDON