

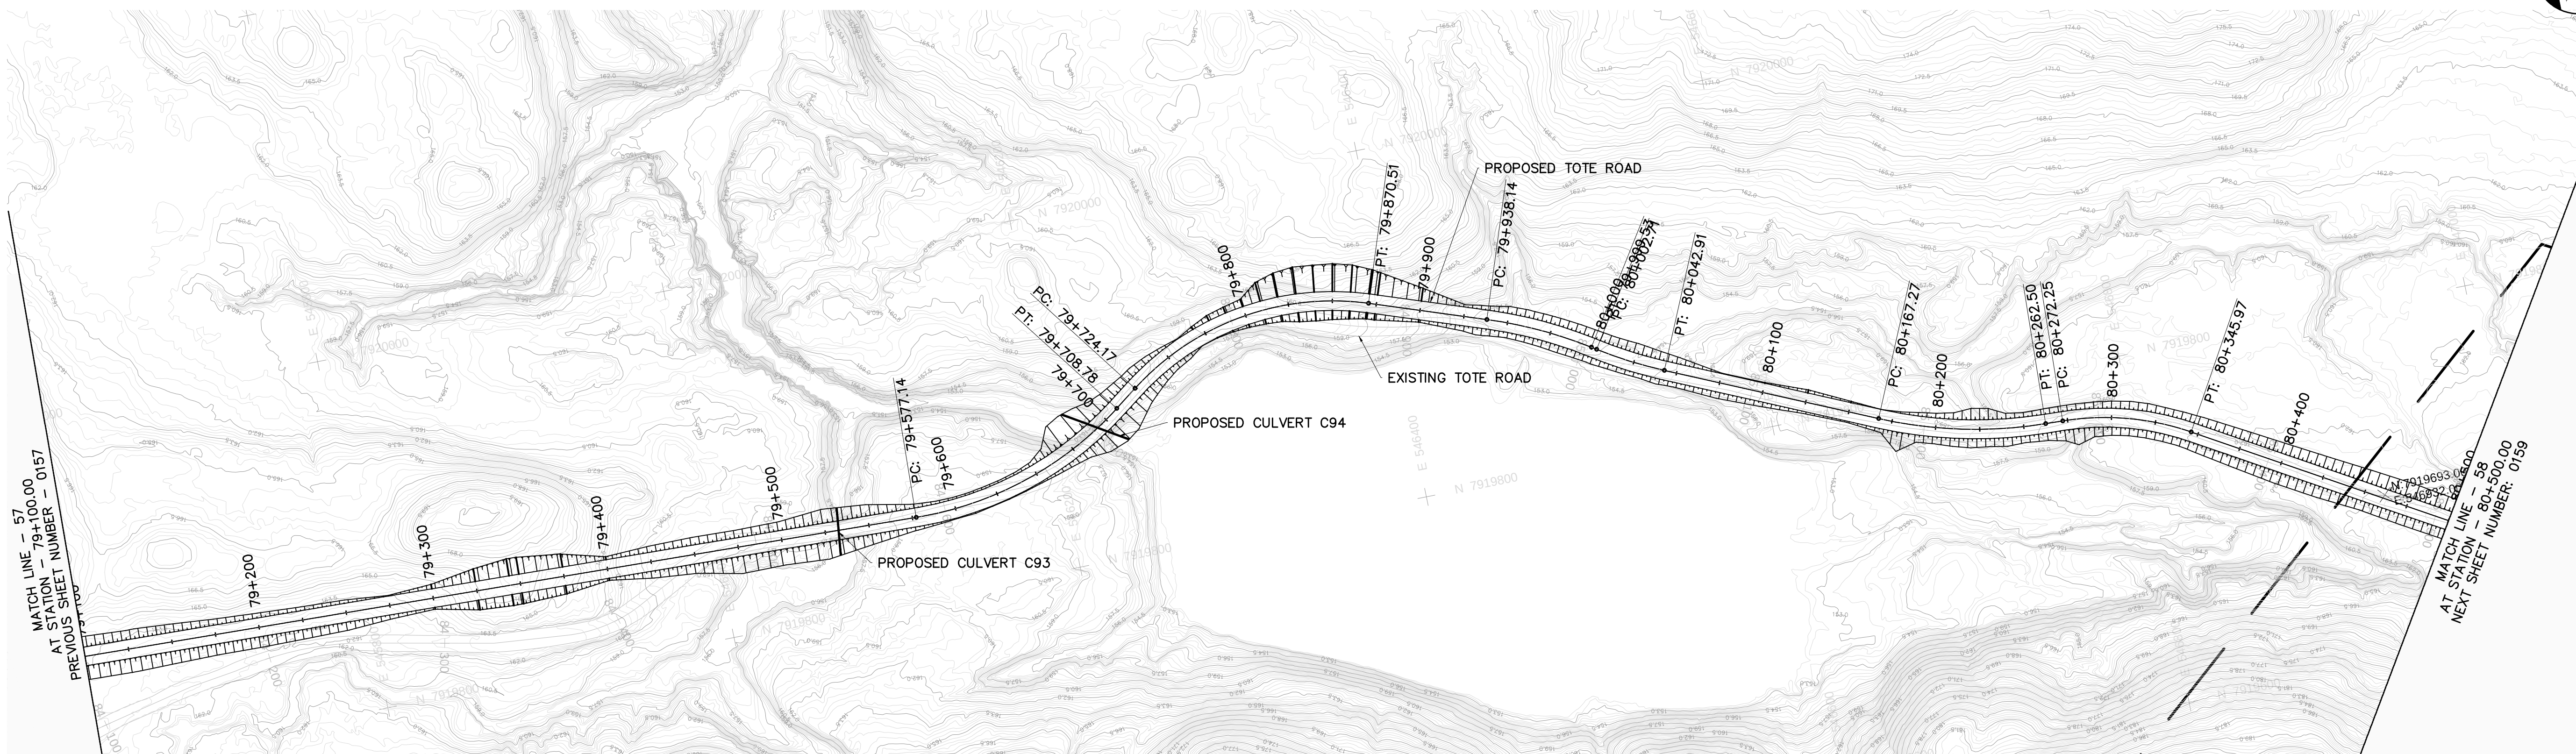
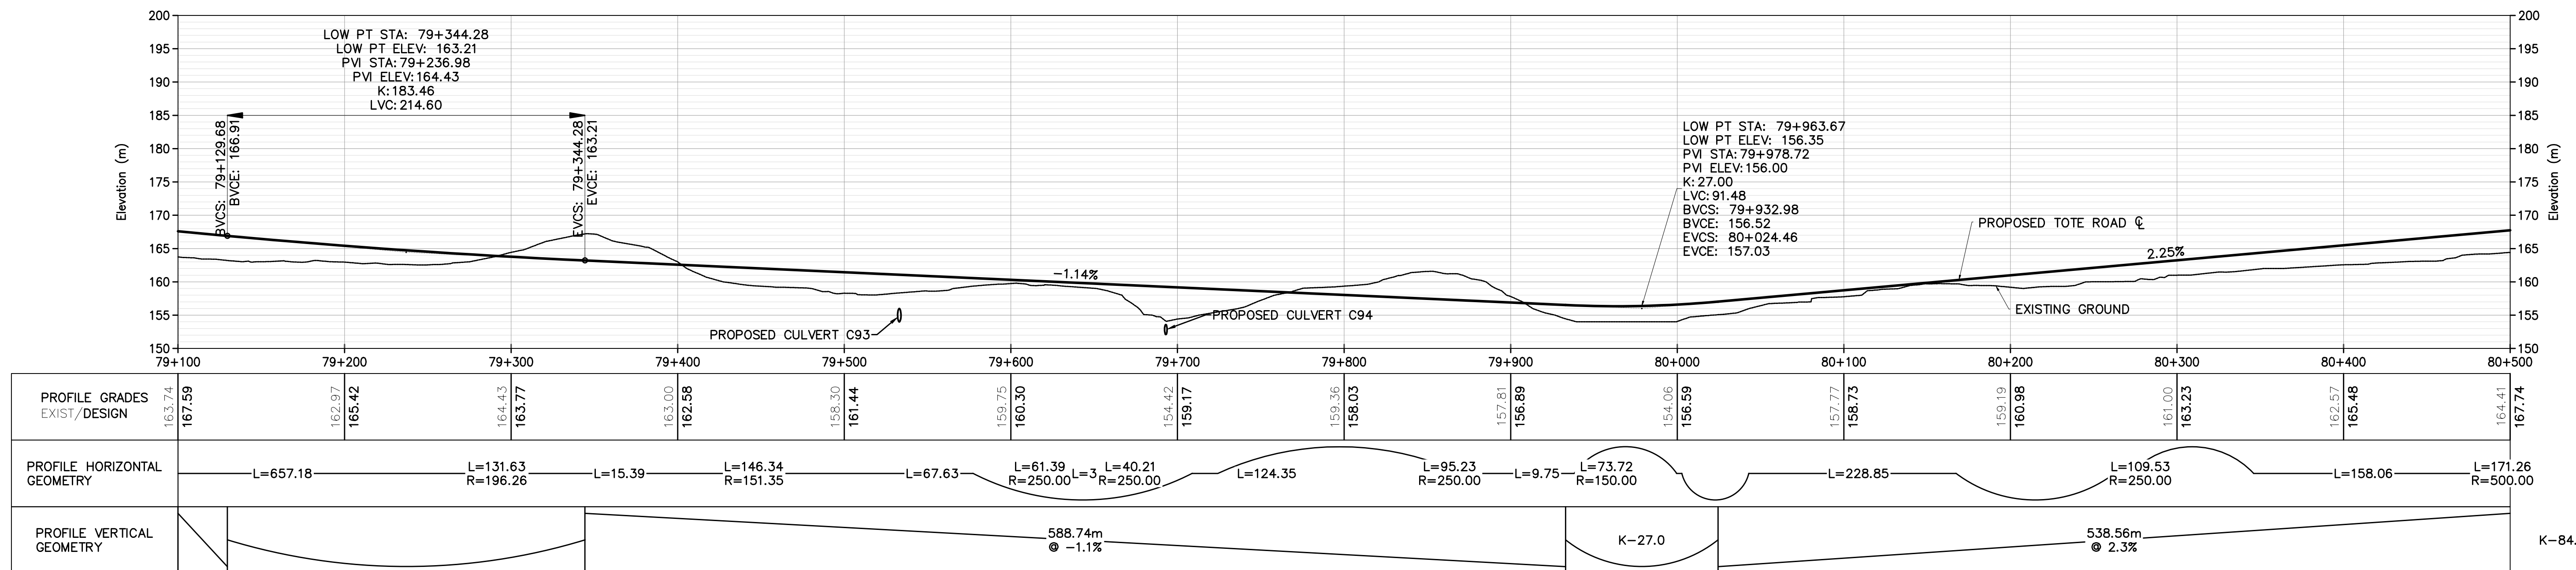


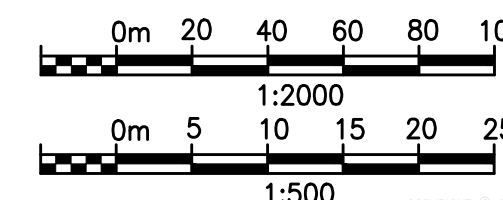

TOTE ROAD PLAN
Horizontal Scale 1:2000

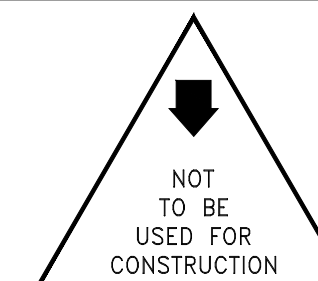

TOTE ROAD PROFILE
Horizontal Scale 1:2000
Vertical Scale 1:500

[illegible]

PRELIMINARY

STAMP/SEAL

PROPRIETARY INFORMATION:
THIS DRAWING IS THE PROPERTY OF AMEC AMERICAS, LTD.
AND IS NOT TO BE LOANED OR REPRODUCED IN ANY WAY
WITHOUT THE PERMISSION OF AMEC AMERICAS, LTD.

CLIENT				ENGINEERING MGR.		PROJECT MGR.					
PROJECT PHASE						AREA 5510					
PROJECT NO. 165926		ACTIVITY NO.		BY OK		DDMMYYYY 10NOV10		SUBJECT BAFFINLAND TRUCKING FEASIBILITY STUDY TOTE ROAD PLAN AND PROFILE STA 79+100 TO STA 80+500			
				DSN OK		10NOV10					
				DRN OK		10NOV10					
				CHK JJ		10NOV10					
SCALE AS NOTED		PACKAGE CODE		APP GW		10NOV10		DRAWING NO. 165926-5510-121-GAD-0158			
								REV. B			