


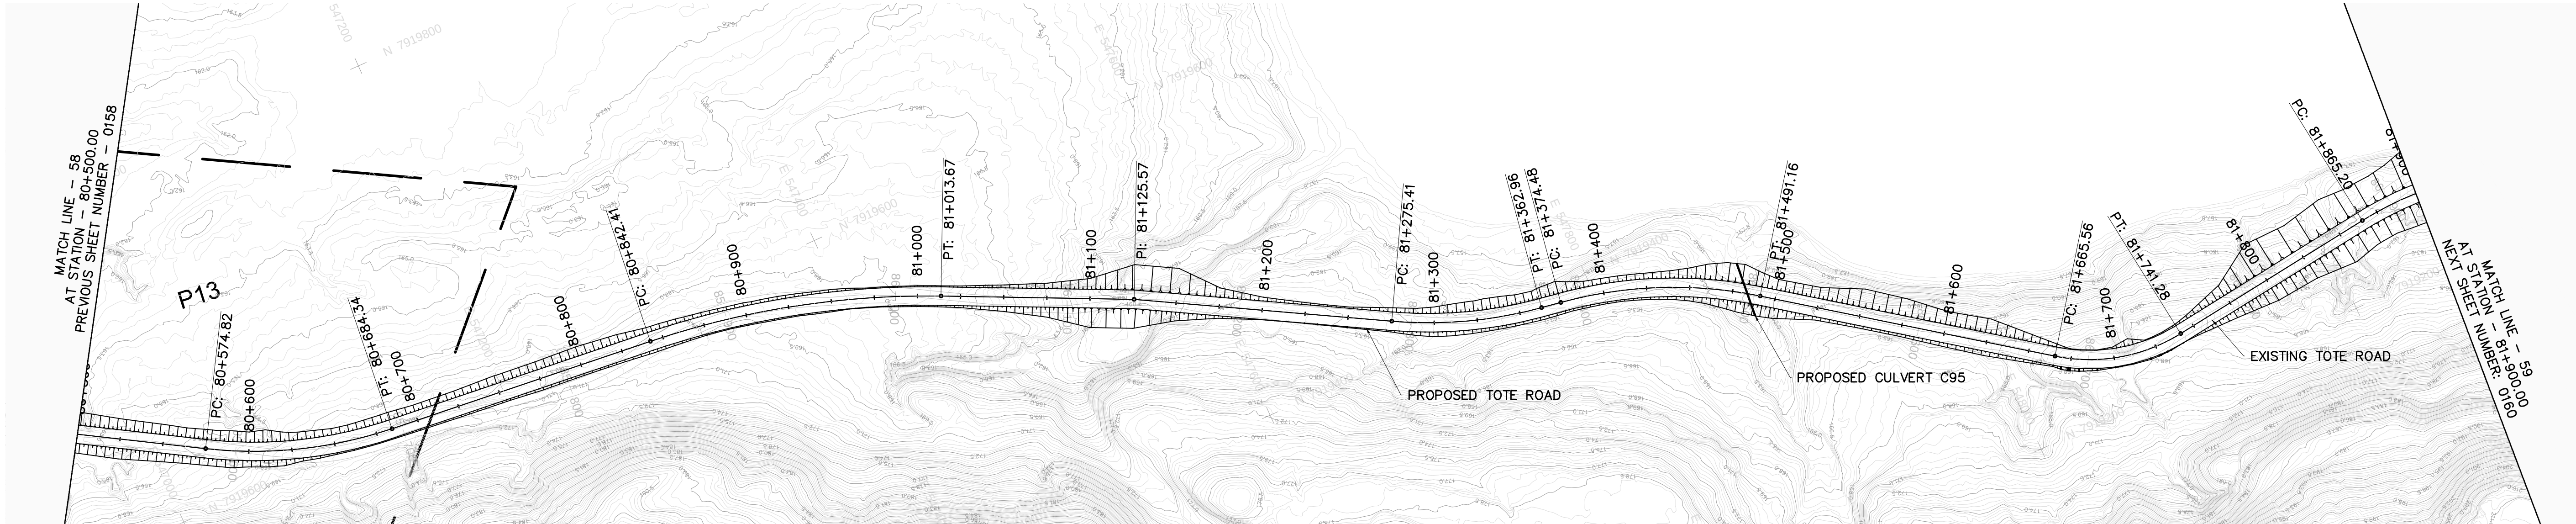


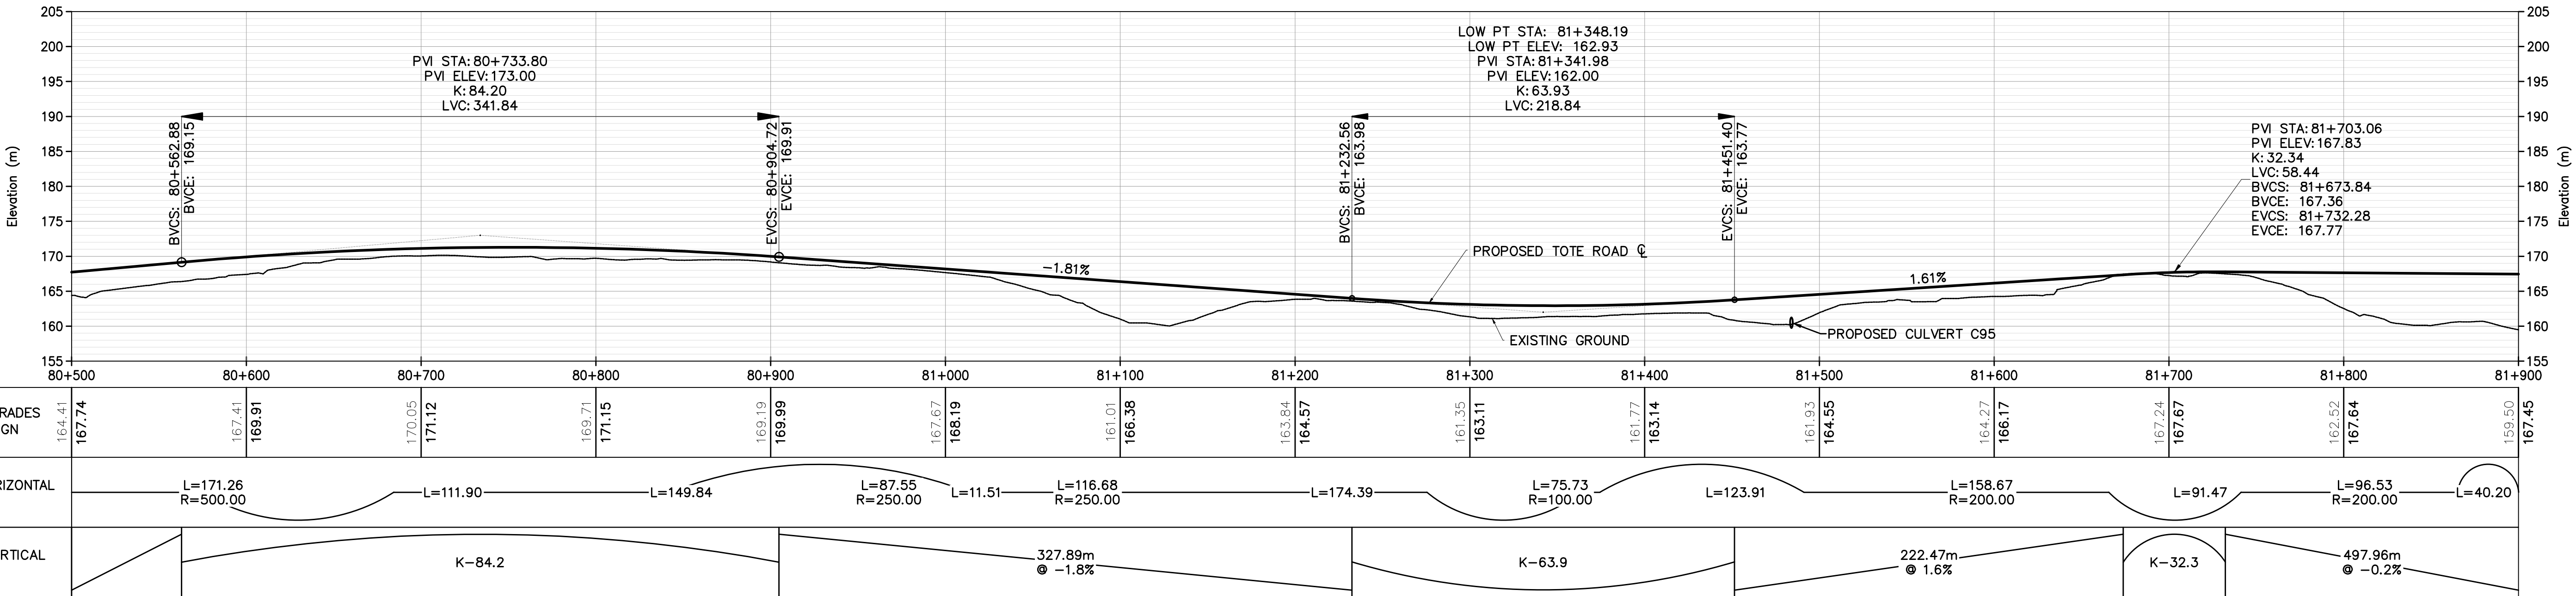

TOTE ROAD PLAN
Horizontal Scale 1:2000

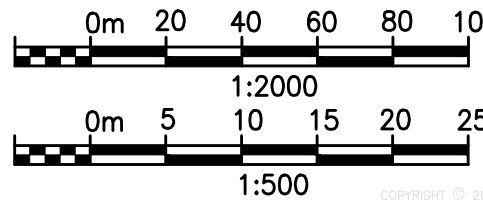

TOTE ROAD PROFILE
Horizontal Scale 1:2000
Vertical Scale 1:500

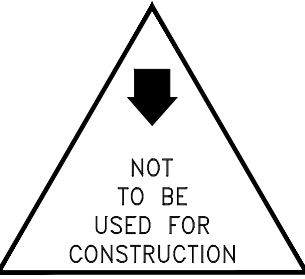

REV	DDMMYY	REVISION\ISSUE	DR	CHK	APP	APP	APP	ISS	DDMMYY	APP	ISSUED FOR	REF	NUMBER	TITLE	REFERENCES
B	10DEC10	ISSUED FOR FEASIBILITY STUDY	BB	JJ	GW							2	0160	TOTE ROAD PLAN AND PROFILE STA 81+900 TO 83+300	
A	10NOV10	ISSUED FOR SQUAD CHECK	OK	JJ	GW							1	0158	TOTE ROAD PLAN AND PROFILE STA 79+100 TO 80+500	



STAMP/SEAL
PROPRIETARY INFORMATION:
THIS DRAWING IS THE PROPERTY OF AMEC AMERICAS, LTD.
AND IS NOT TO BE LOANED OR REPRODUCED IN ANY WAY
WITHOUT THE PERMISSION OF AMEC AMERICAS, LTD.

CLIENT					ENGINEERING MGR.					PROJECT MGR.															
PROJECT PHASE										AREA 5510															
PROJECT NO. 165926		ACTIVITY NO.					BY		DDMMYY		SUBJECT										DRAWING NO. 165926-5510-121-GAD-0159 REV. B				
					DSN		OK		10NOV10		BAFFINLAND TRUCKING FEASIBILITY STUDY TOTE ROAD PLAN AND PROFILE STA 80+500 TO STA 81+900														
					DRN		OK		10NOV10																
					CHK		JJ		10NOV10																
					APP		GW		10NOV10																