


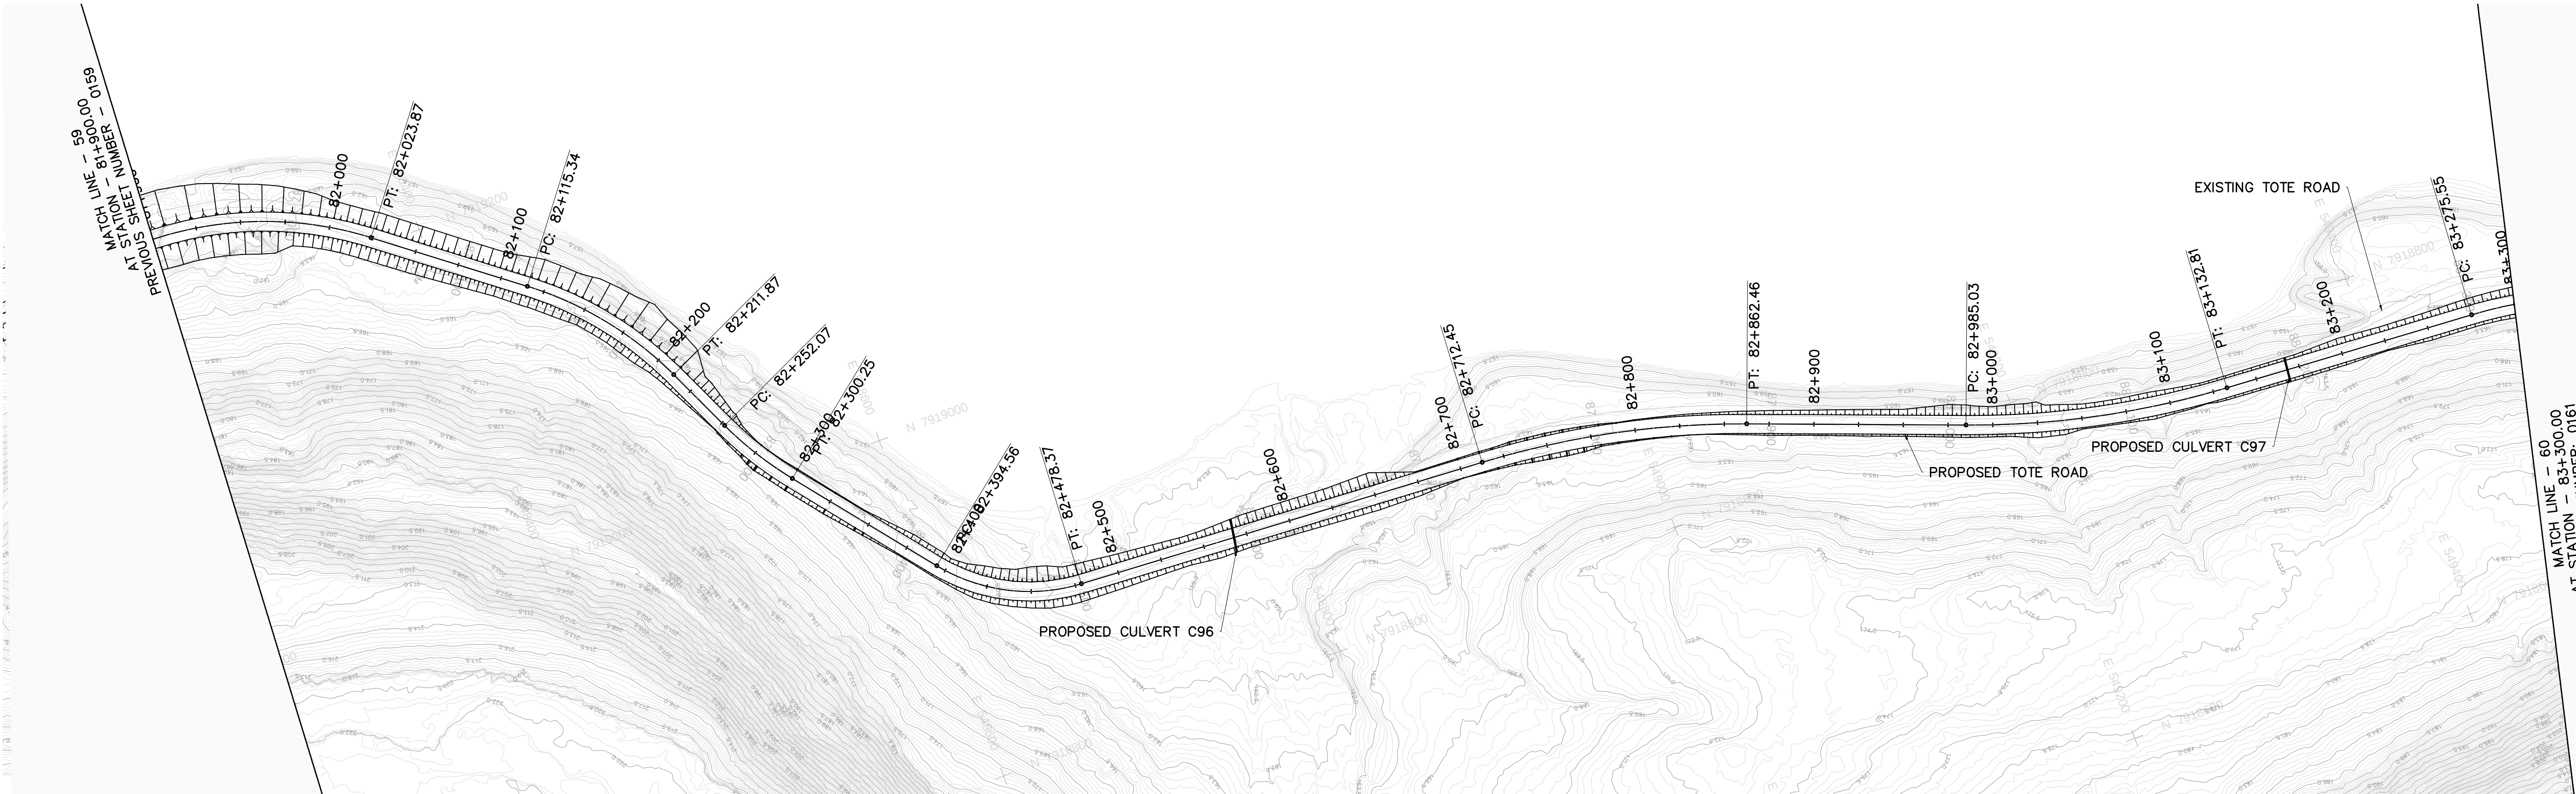


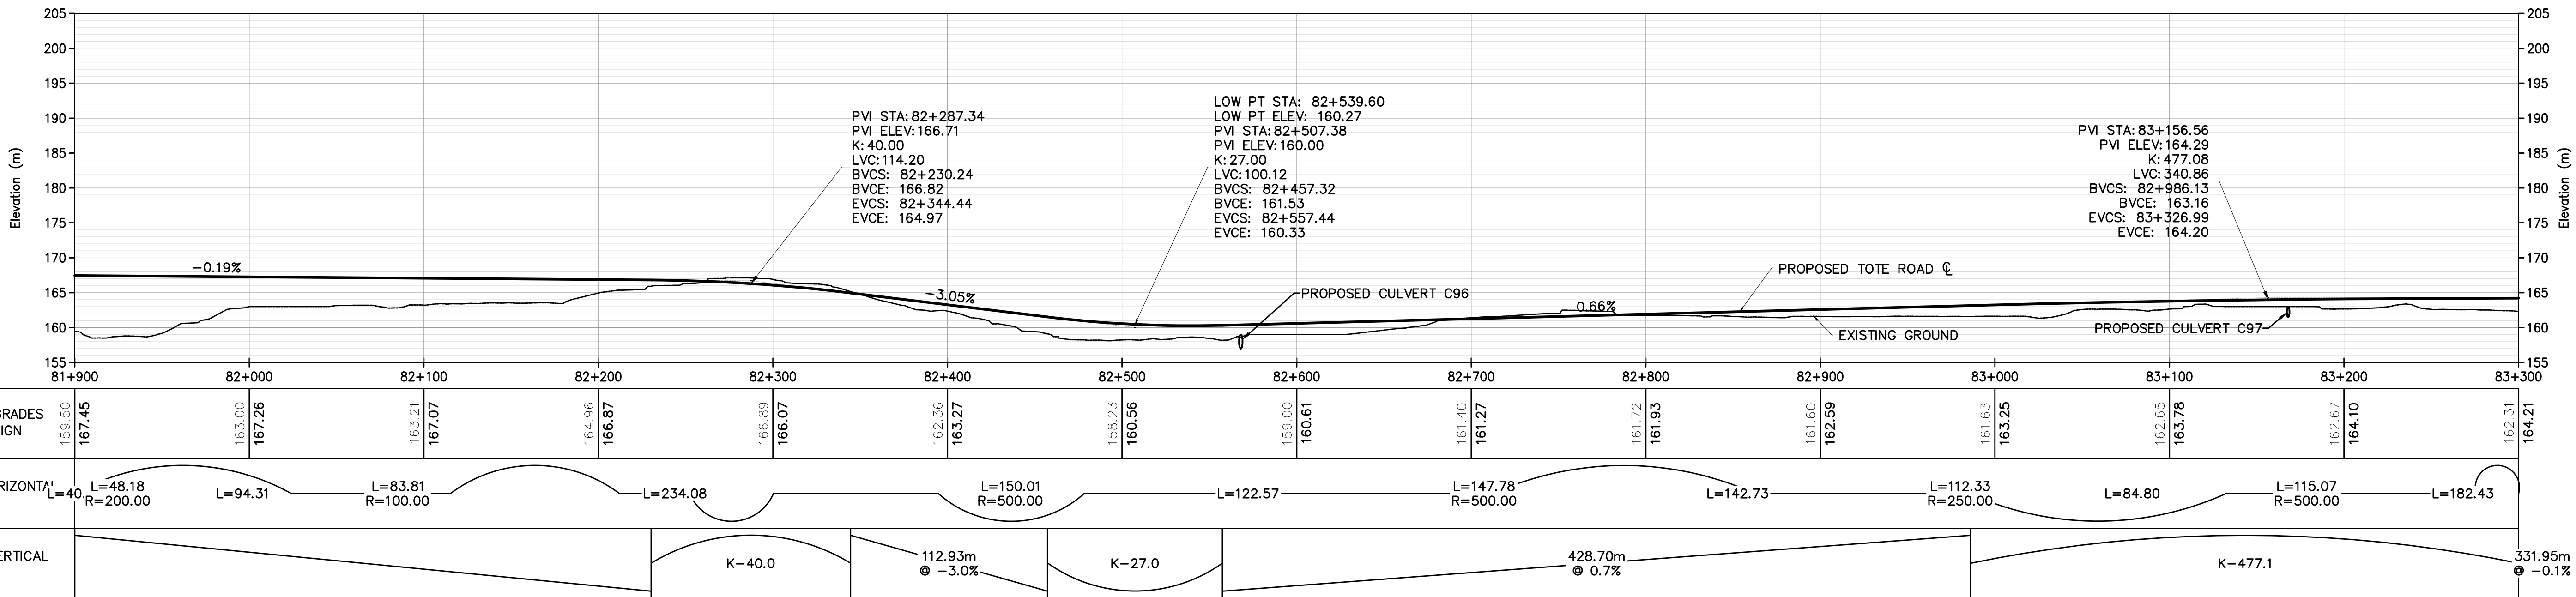

TOTE ROAD PLAN
Horizontal Scale 1:2000

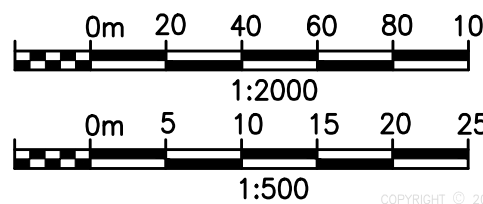

TOTE ROAD PROFILE
Horizontal Scale 1:2000
Vertical Scale 1:500

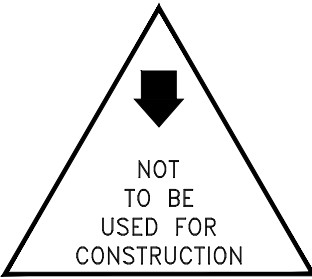

REV	DDMMYY	REVISION\ISSUE	DR	CHK	APP	APP	APP	ISS	DDMMYY	APP	ISSUED FOR	REF	NUMBER	TITLE	REFERENCES
B	10DEC10	ISSUED FOR FEASIBILITY STUDY	BB	JJ	GW							2	0160	TOTE ROAD PLAN AND PROFILE STA 81+900 TO 83+300	
A	10NOV10	ISSUED FOR SQUAD CHECK	OK	JJ	GW							1	0159	TOTE ROAD PLAN AND PROFILE STA 80+500 TO 81+900	



STAMP/SEAL
PROPRIETARY INFORMATION:
THIS DRAWING IS THE PROPERTY OF AMEC AMERICAS, LTD.
AND IS NOT TO BE LOANED OR REPRODUCED IN ANY WAY
WITHOUT THE PERMISSION OF AMEC AMERICAS, LTD.

CLIENT	ENGINEERING MGR.	PROJECT MGR.
PROJECT PHASE	AREA	5510
PROJECT NO.	ACTIVITY NO.	BY
165926		DSN OK 10NOV10
SCALE	PACKAGE CODE	DRN OK 10NOV10
AS NOTED		CHK JJ 10NOV10
		APP GW 10NOV10

Baffinland
Iron Mines Corporation

amec

BAFFINLAND TRUCKING
FEASIBILITY STUDY
TOTE ROAD PLAN AND PROFILE
STA 81+900 TO STA 83+300

DRAWING NO.	REV.
165926-5510-121-GAD-0160	B