


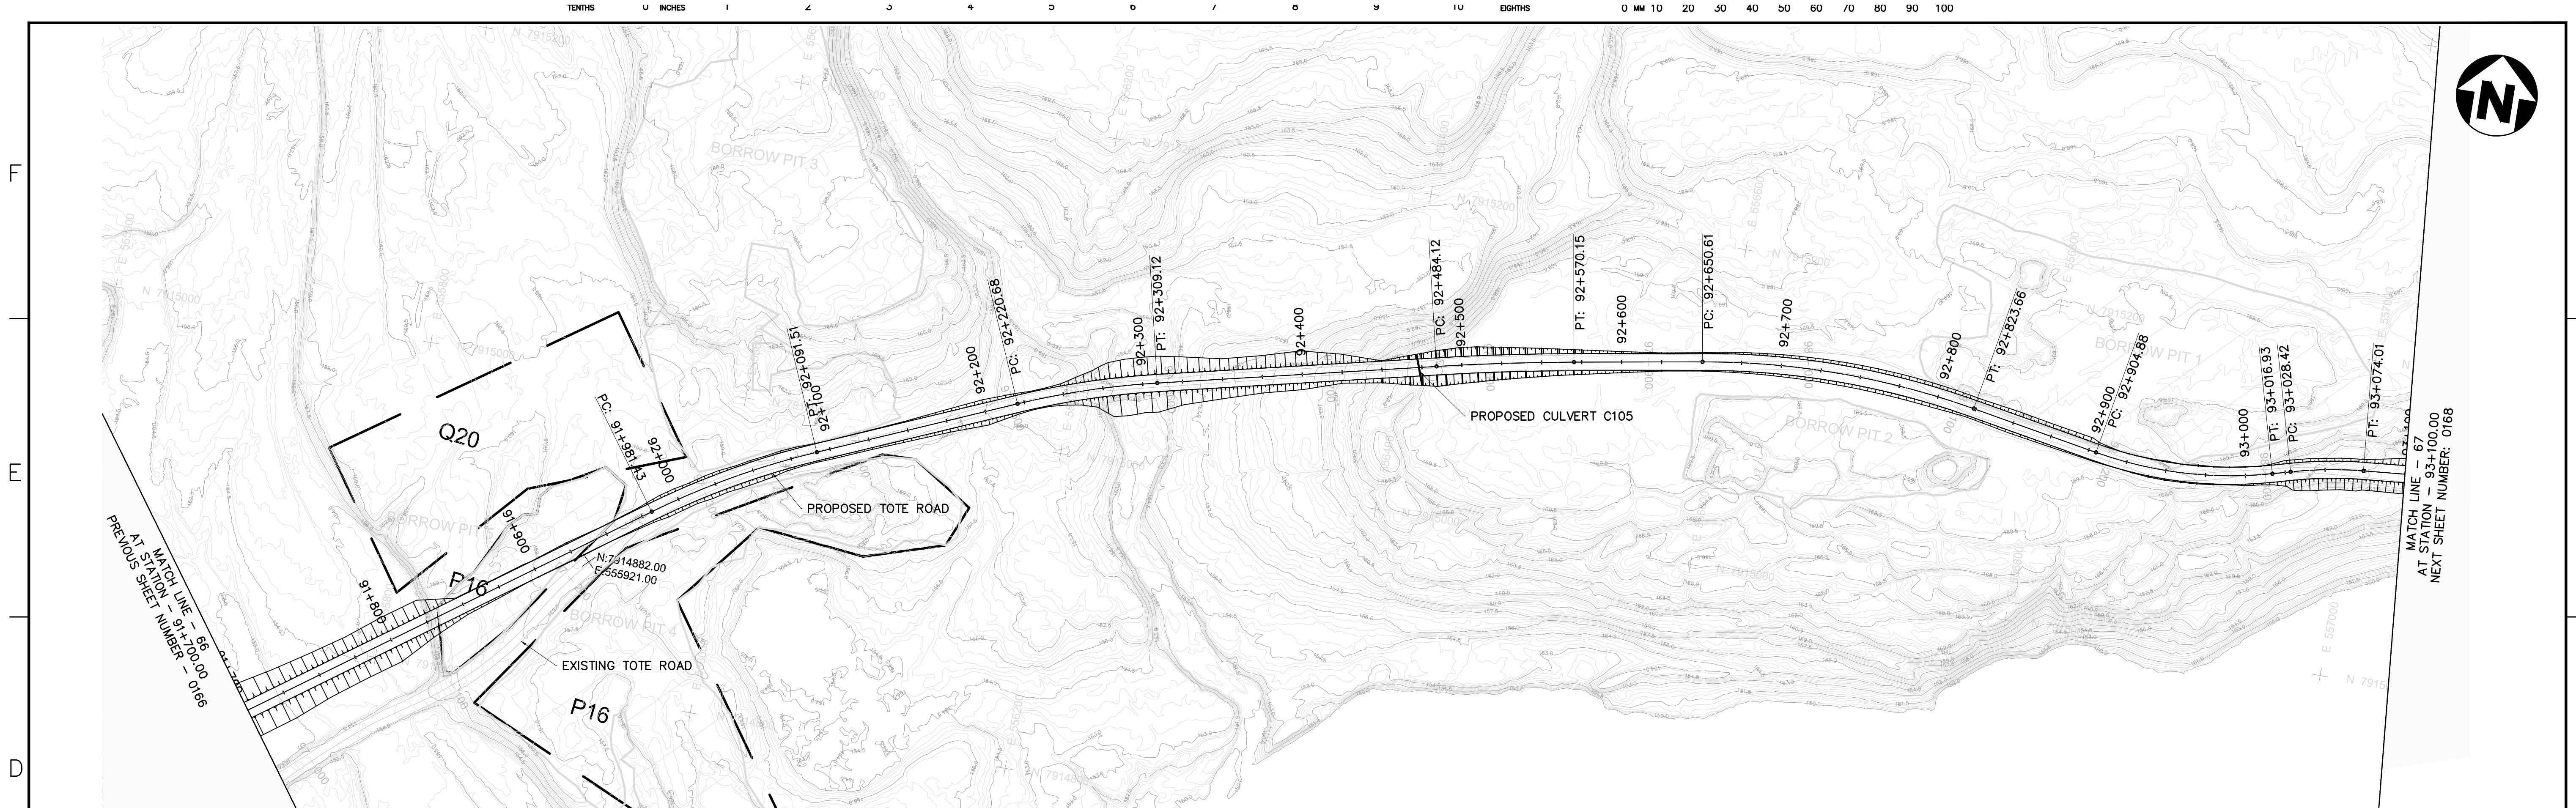


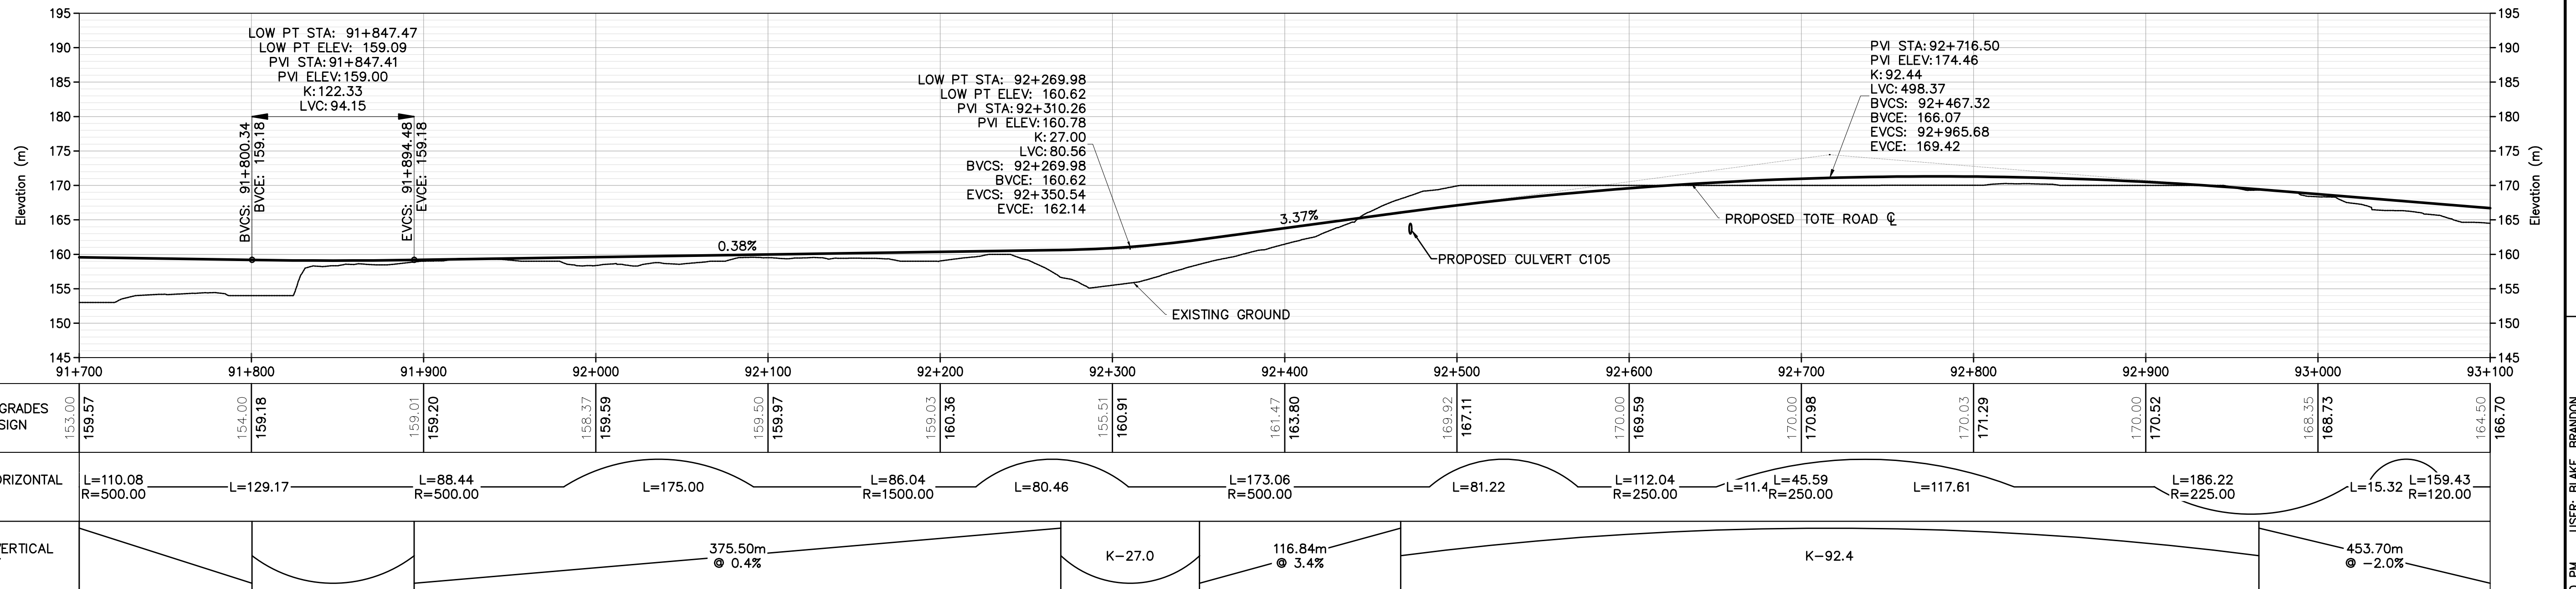

TOTE ROAD PLAN
Horizontal Scale 1:2000

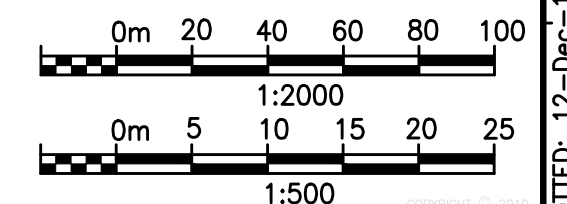

TOTE ROAD PROFILE
Horizontal Scale 1:2000
Vertical Scale 1:500

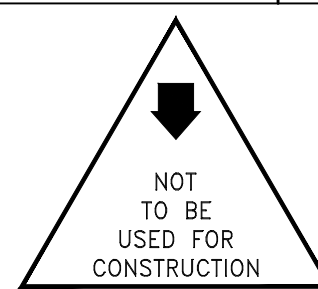

A

												PRELIMINARY		CLIENTENGINEERING MGR.PROJECT MGR.								
												PROJECT PHASE			AREA	5510						
												PROJECT NO.	ACTIVITY NO.		BY	DDMMYY	SUBJECT BAFFINLAND TRUCKING FEASIBILITY STUDY TOTE ROAD PLAN AND PROFILE STA 91+700 TO STA 93+100					
												165926			DSN	OK						10NOV10
															DRN	OK						10NOV10
															CHK	JJ						10NOV10
															APP	GW	10NOV10					