




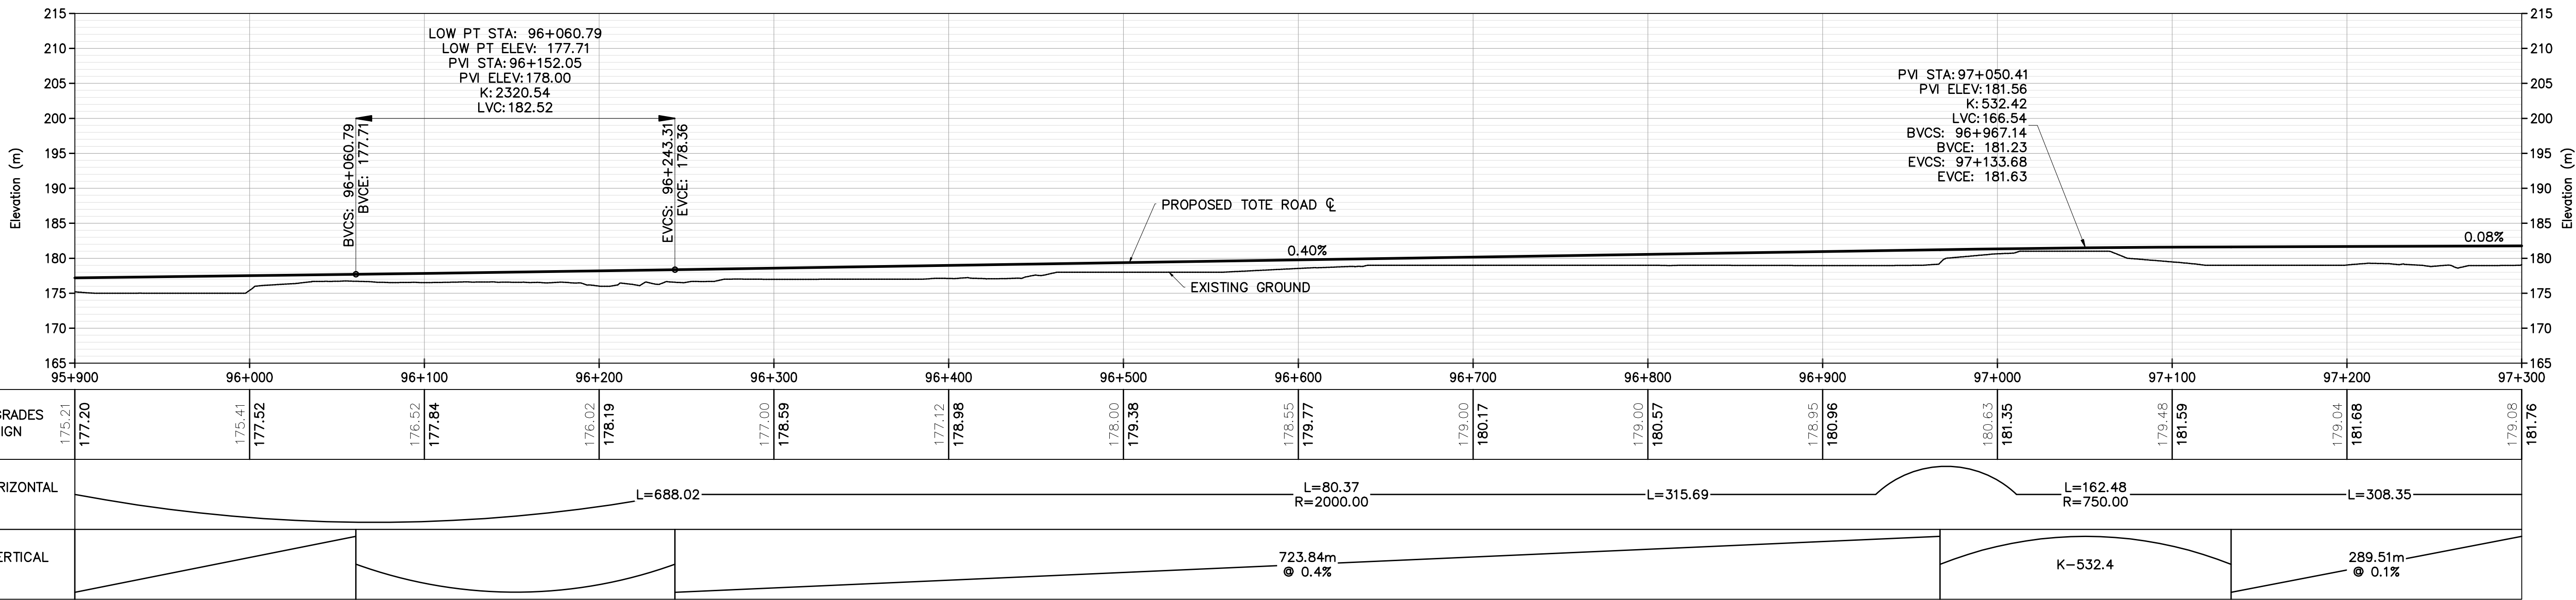

TOTE ROAD PLAN
Horizontal Scale 1:2000

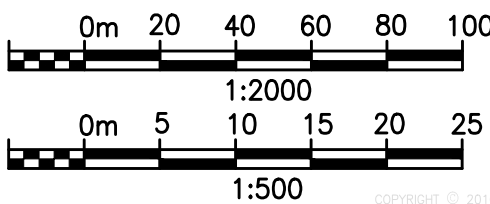

TOTE ROAD PROFILE
Horizontal Scale 1:2000
Vertical Scale 1:500

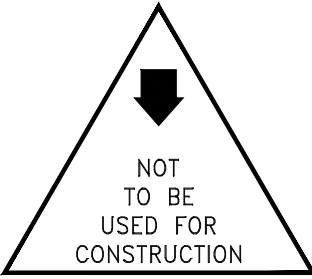

PRELIMINARY										STAMP/SEAL PROPRIETARY INFORMATION: THIS DRAWING IS THE PROPERTY OF AMEC AMERICAS, LTD. AND IS NOT TO BE LOANED OR REPRODUCED IN ANY WAY WITHOUT THE PERMISSION OF AMEC AMERICAS, LTD.		CLIENT ENGINEERING MGR. PROJECT MGR.		Baffinland Iron Mines Corporation		PROJECT PHASE AREA 5510		PROJECT NO. 165926		ACTIVITY NO. 165926		BY DSN OK 10NOV10		CHK JJ 10NOV10		APP GW 10NOV10		SUBJECT BAFFINLAND TRUCKING FEASIBILITY STUDY TOTE ROAD PLAN AND PROFILE STA 95+900 TO STA 97+300		DRAWING NO. 165926-5510-121-GAD-0170		REV. B			
REVISION/ISSUE DR CHK APP APP APP ISS DDMMYY APP ISSUED FOR										2 0171 TOTE ROAD PLAN AND PROFILE STA 97+300 TO 98+300		1 0169 TOTE ROAD PLAN AND PROFILE STA 94+500 TO 95+900		REF NUMBER TITLE		REFERENCES		9		8		7		6		5		4		3		2		1	