
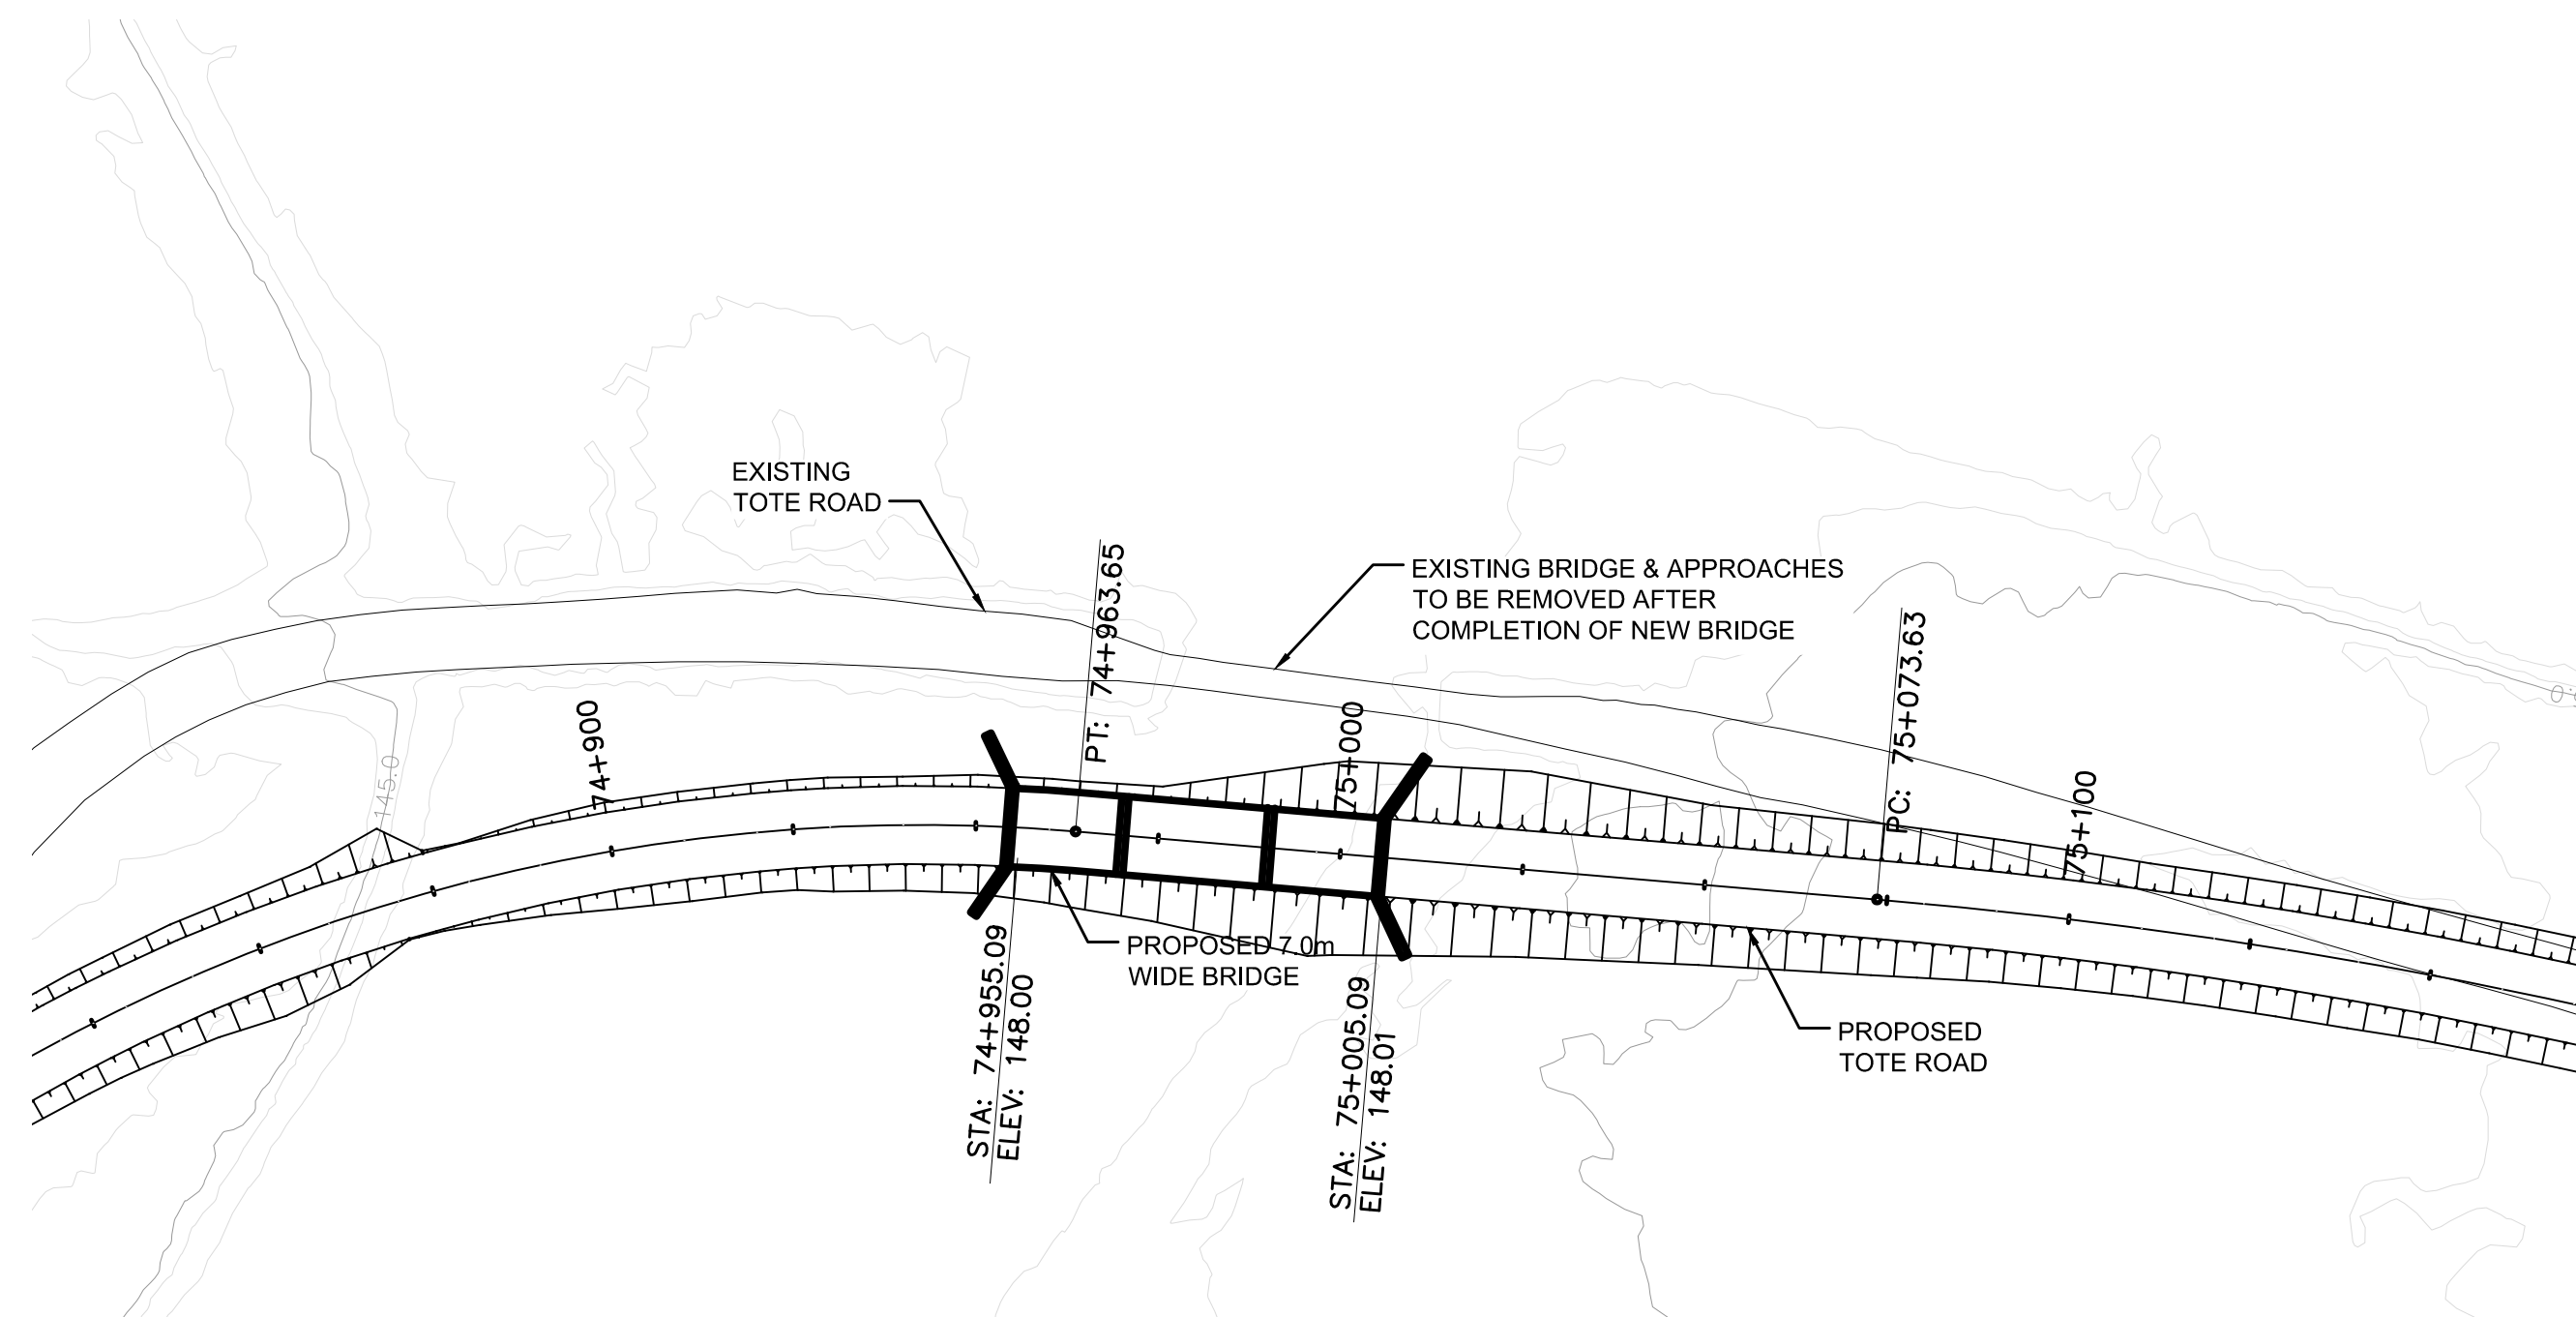


 

Profile view of the proposed bridge and road. The graph shows elevation (m) on the y-axis (130 to 170) and stationing on the x-axis (74+700 to 75+200). A horizontal line at approximately 148m elevation represents the 'PROPOSED ROAD'. A thick black line represents the 'PROPOSED BRIDGE' structure, spanning a 50m gap. The 'EXISTING GROUND' is shown as a wavy line below the road level. Key points are labeled: STA: 74+955.09 ELEV: 148.00 and STA: 75+005.09 ELEV: 148.01.

[illegible]A diamond-shaped stamp with the word "PRELIMINARY" inside.

STAMP/SEAL

PROPRIETARY INFORMATION:
THIS DRAWING IS THE PROPERTY OF AMEC AMERICAS, LTD.
AND IS NOT TO BE LOANED OR REPRODUCED IN ANY WAY
WITHOUT THE PERMISSION OF AMEC AMERICAS, LTD.

						
CLIENT ENGINEERING MGR. PROJECT MGR.						
PROJECT PHASE					AREA 5530	
PROJECT NO. 165926	ACTIVITY NO.		BY	DDMMYY	SUBJECT BAFFINLAND TRUCKING FEASIBILITY STUDY TOTE ROAD PLAN AND PROFILE BRIDGE B90	
		DSN	JJ	10NOV10		
		DRN	BB	10NOV10		
SCALE	PACKAGE CODE	CHK	JJ	10NOV10		
AS NOTED		APP	GW	10NOV10		



amec

DRAWING NO.
165926-5530-121-GAD-0104

SAVED: 09-Dec-10 1:30 PM PLOTTED: 09-Dec-10 2:49 PM USER: BLAKE, BRANDON