


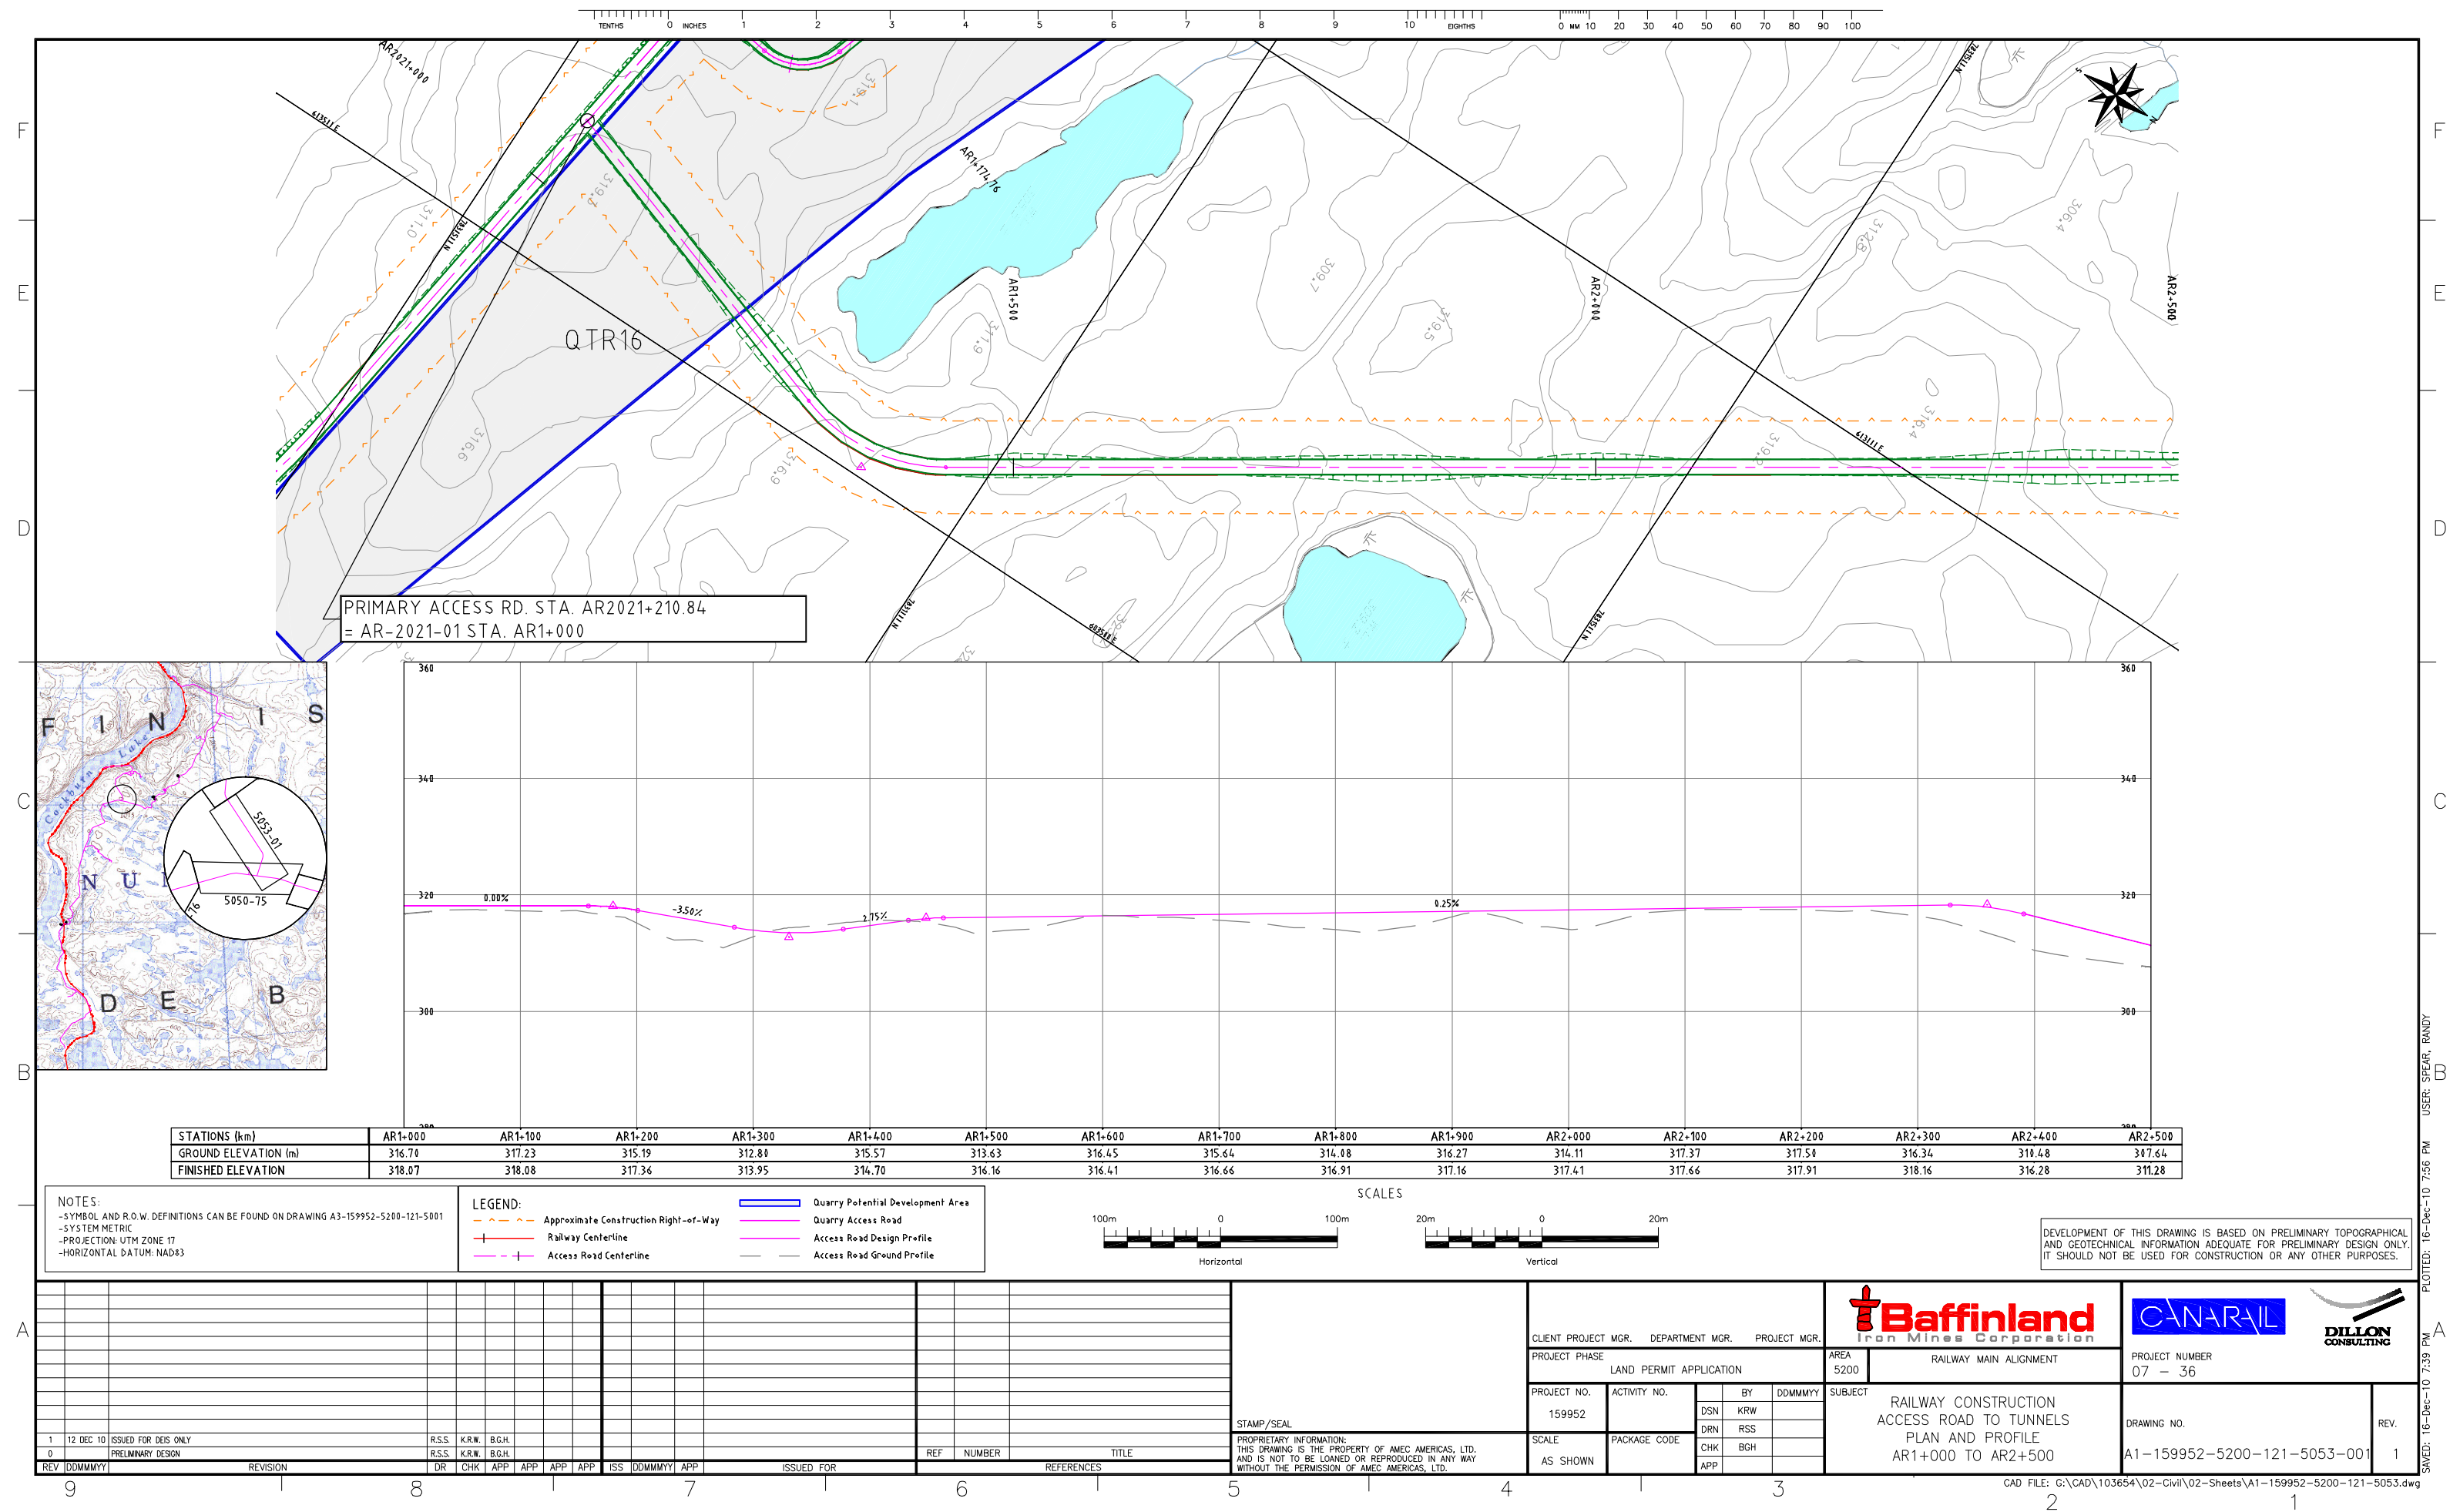


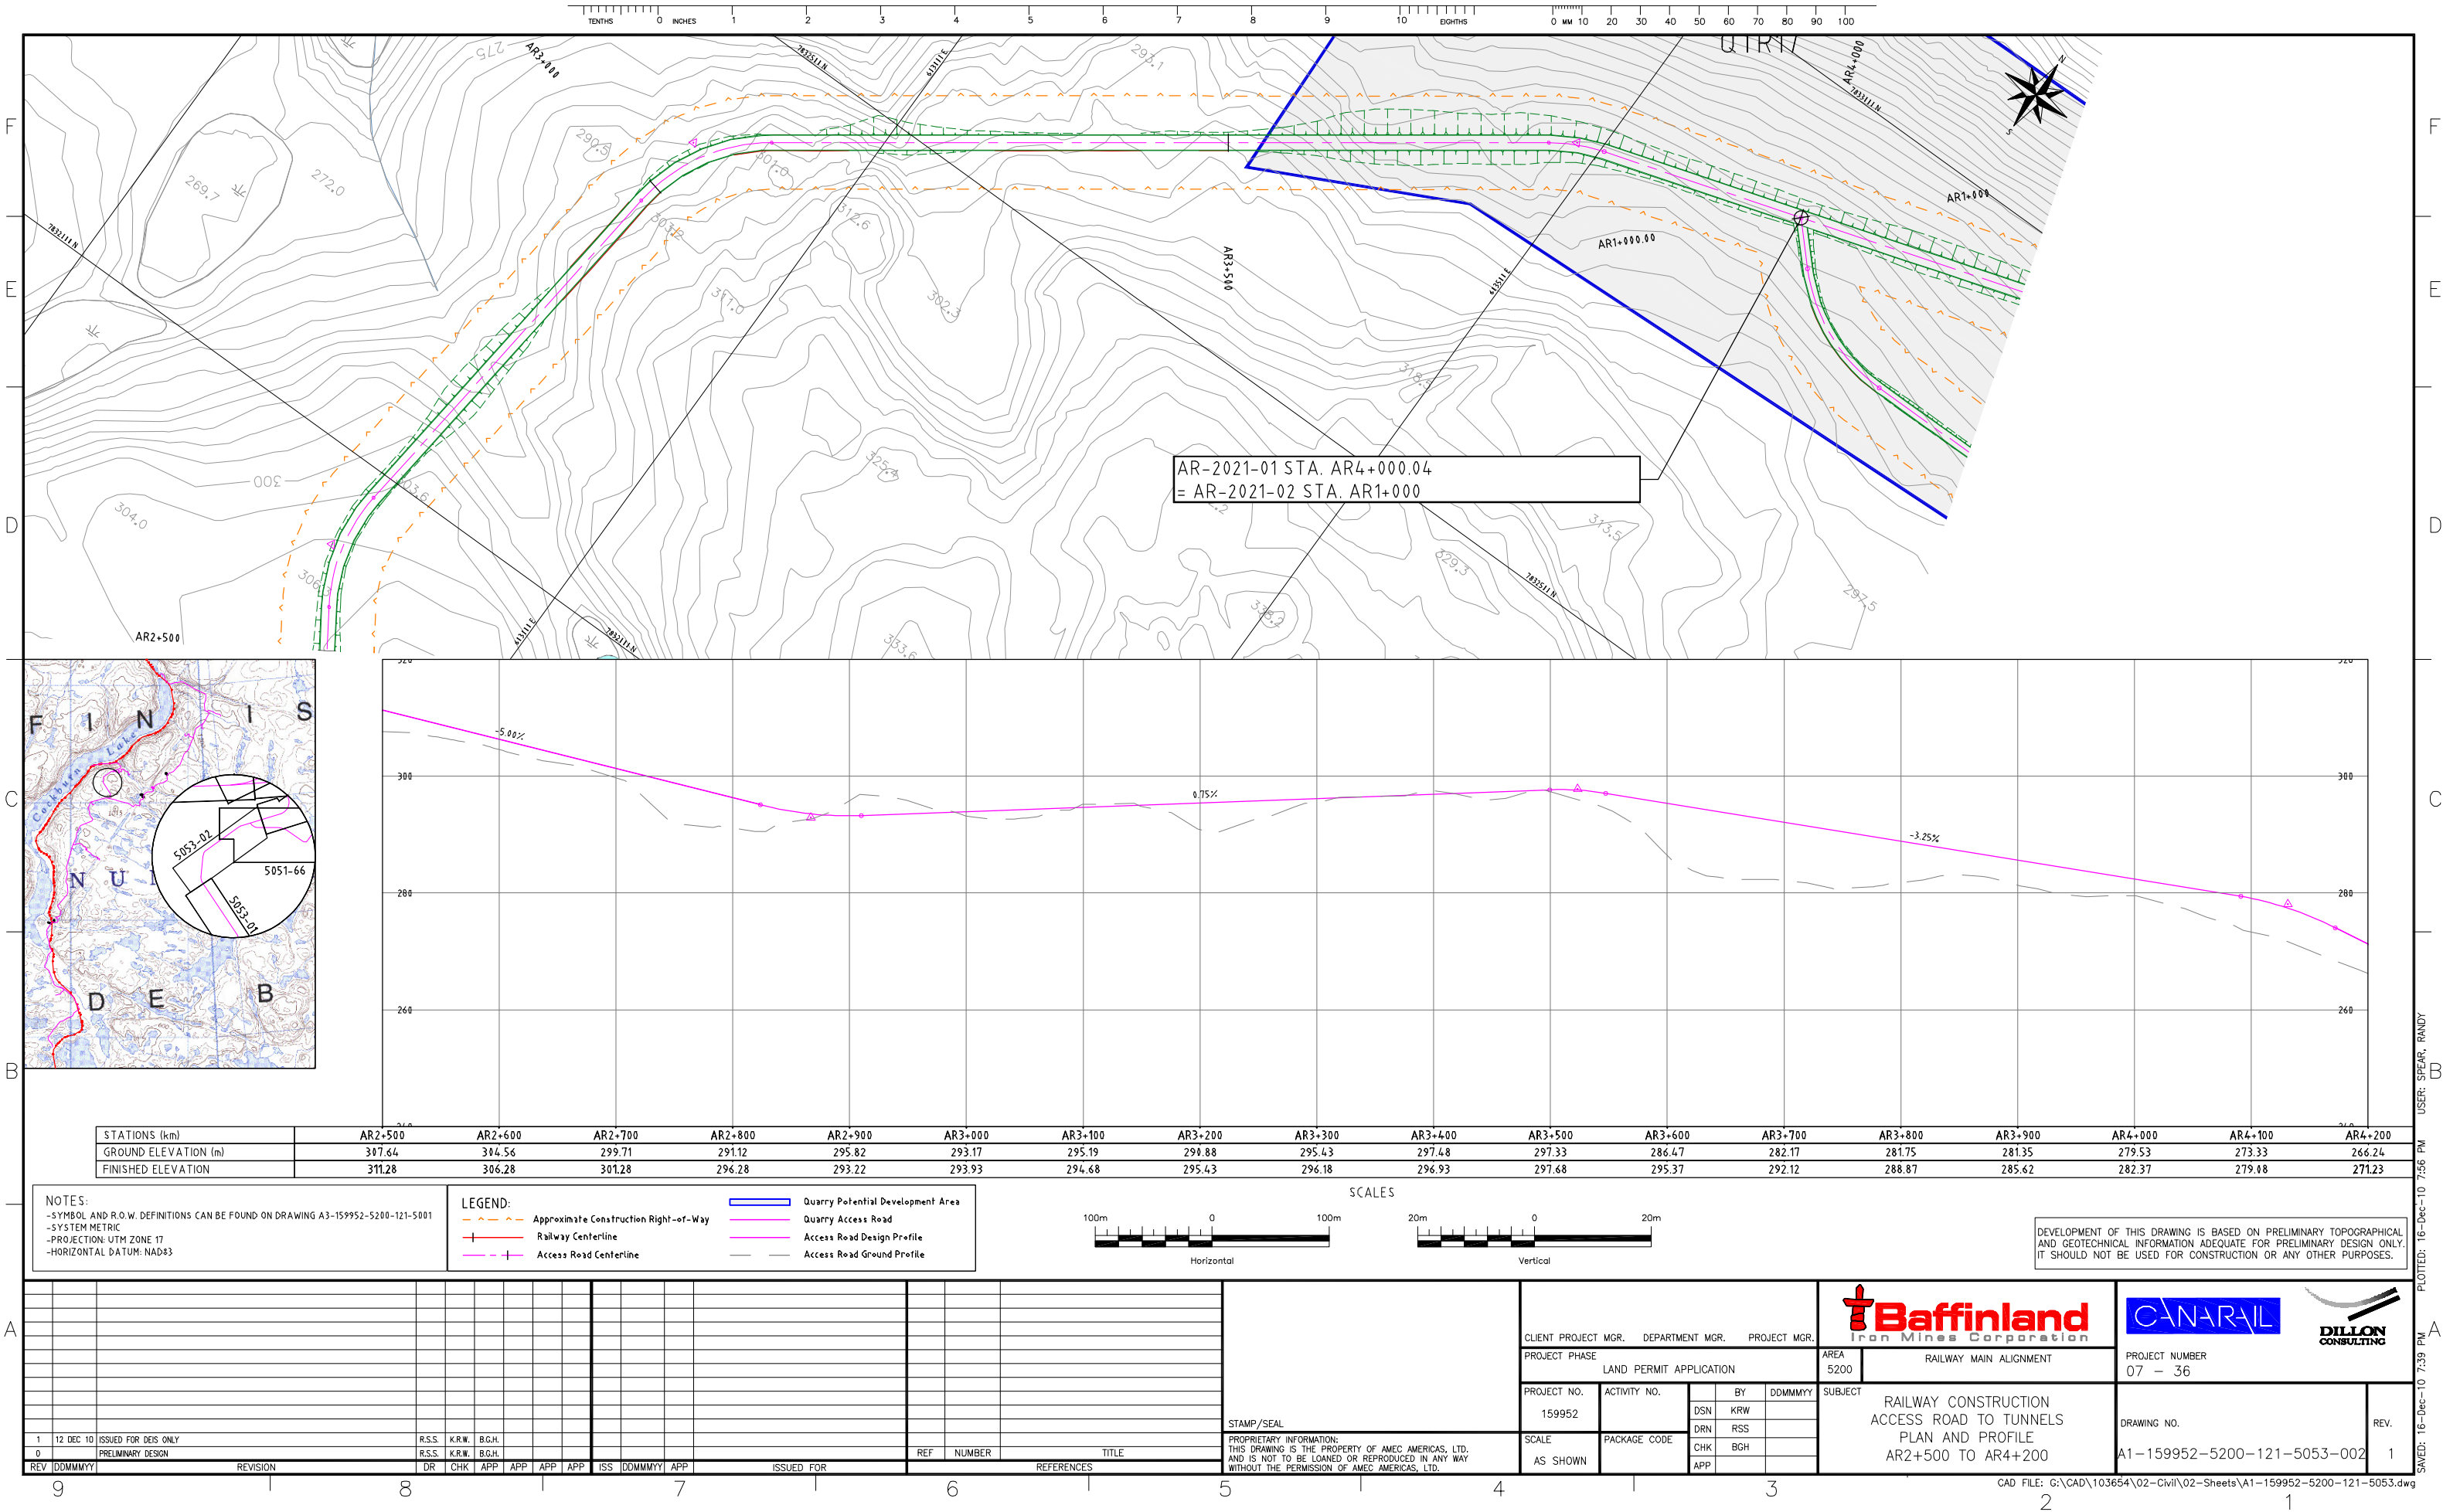

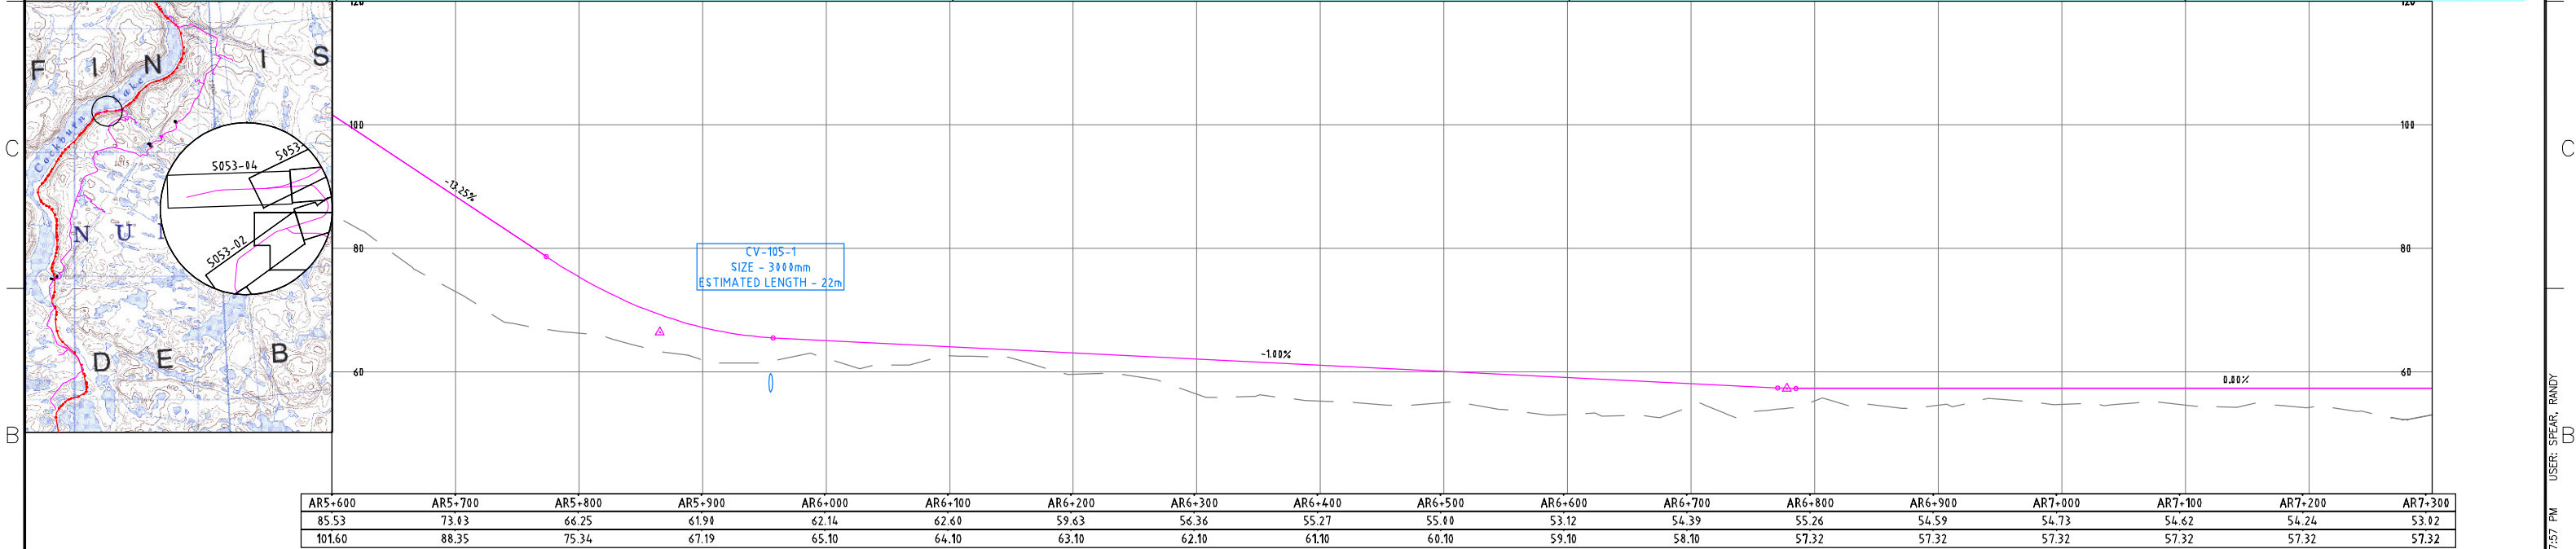

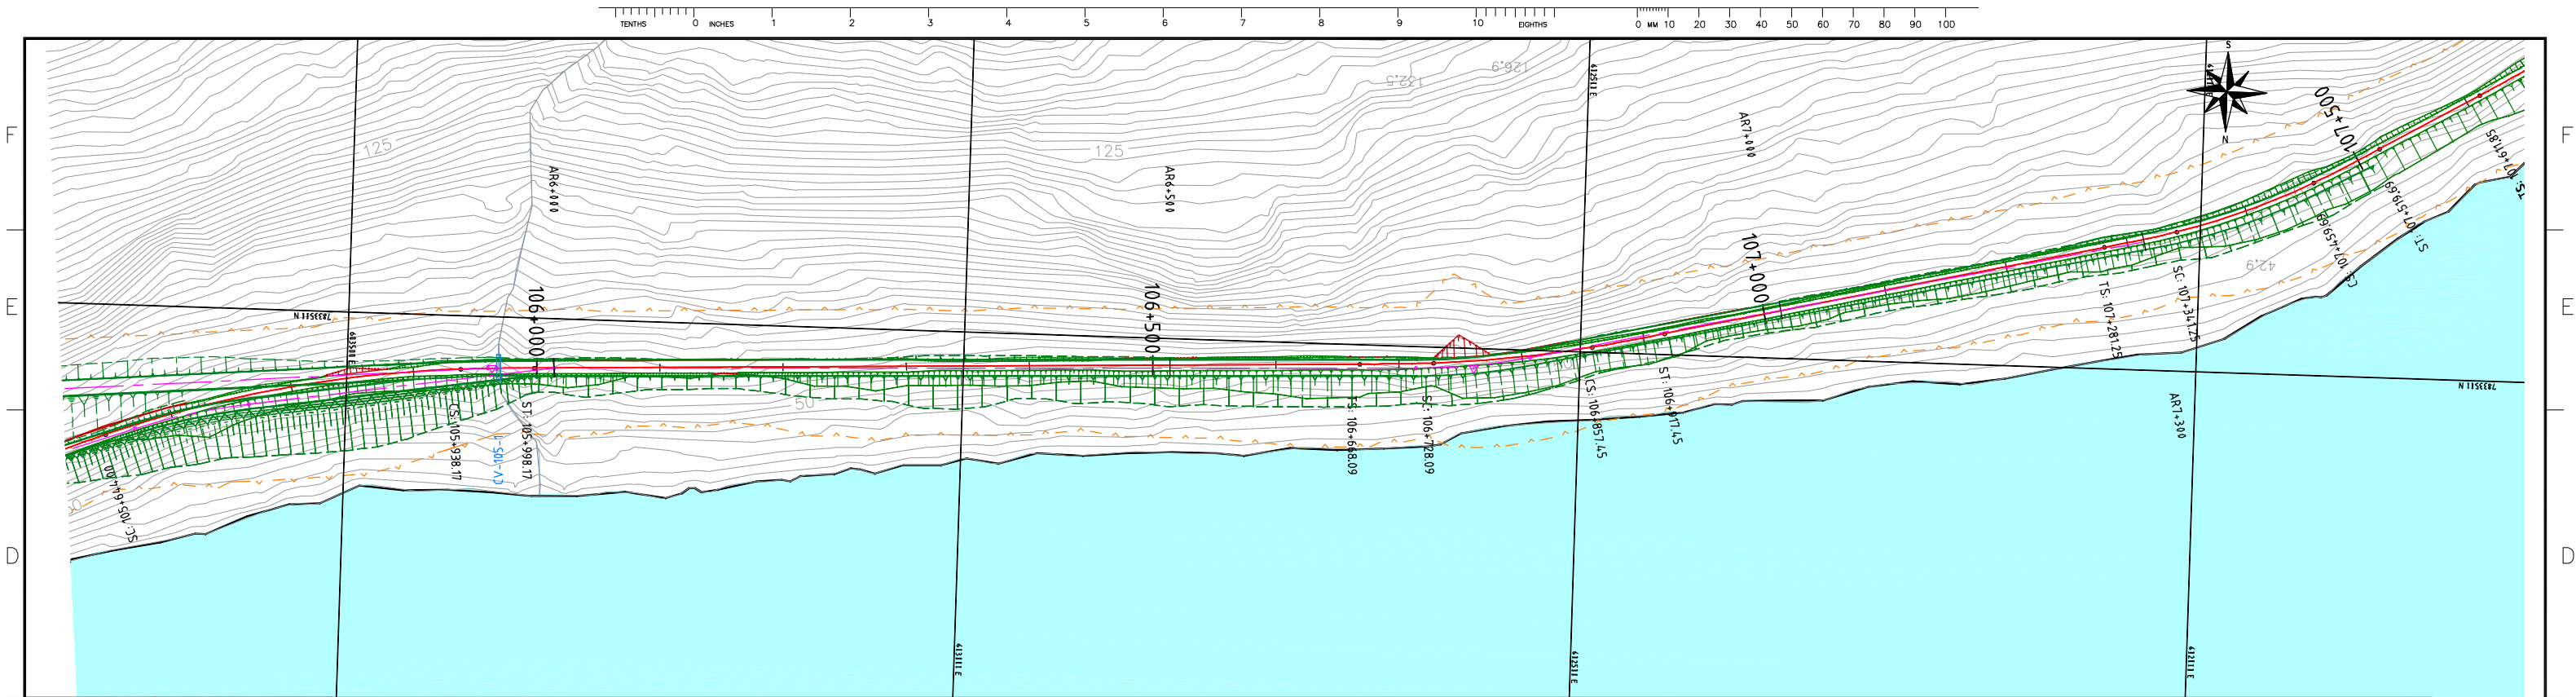

AR5+600	AR5+700	AR5+800	AR5+900	AR6+000	AR6+100	AR6+200	AR6+300	AR6+400	AR6+500	AR6+600	AR6+700	AR6+800	AR6+900	AR7+000	AR7+100	AR7+200	AR7+300
85.53	73.03	66.25	61.90	62.14	62.60	59.63	56.36	55.27	55.00	53.12	54.39	55.26	54.59	54.73	54.62	54.24	53.02
101.60	88.35	75.34	67.19	65.10	64.10	63.10	62.10	61.10	60.10	59.10	58.10	57.32	57.32	57.32	57.32	57.32	57.32




NOTES:
-SYMBOL AND R.O.W. DEFINITIONS CAN BE FOUND ON DRAWING A3-159952-5200-121-5001
-SYSTEM METRIC
-PROJECTION: UTM ZONE 17
-HORIZONTAL DATUM: NAD83

LEGEND:
- - - - - Approximate Construction Right-of-Way
- - - - - Quarry Potential Development Area
- - - - - Quarry Access Road
- - - - - Access Road Design Profile
- - - - - Access Road Centerline
- - - - - Access Road Ground Profile



DEVELOPMENT OF THIS DRAWING IS BASED ON PRELIMINARY TOPOGRAPHICAL AND GEOTECHNICAL INFORMATION ADEQUATE FOR PRELIMINARY DESIGN ONLY. IT SHOULD NOT BE USED FOR CONSTRUCTION OR ANY OTHER PURPOSES.

STAMP/SEAL										Baffinland Iron Mines Corporation										CANARAIL										DILLON CONSULTING									
PROJECT NO. 159952										PROJECT PHASE LAND PERMIT APPLICATION										AREA 5200										RAILWAY MAIN ALIGNMENT									
ACTIVITY NO.										BY										SUBJECT										RAILWAY CONSTRUCTION ACCESS ROAD TO TUNNELS PLAN AND PROFILE AR5+600 TO AR7+300									
SCALE AS SHOWN										PACKAGE CODE										PROJECT NUMBER 07 - 36										DRAWING NO. A1-159952-5200-121-5053-004									
REV										ISS										REV.										1									

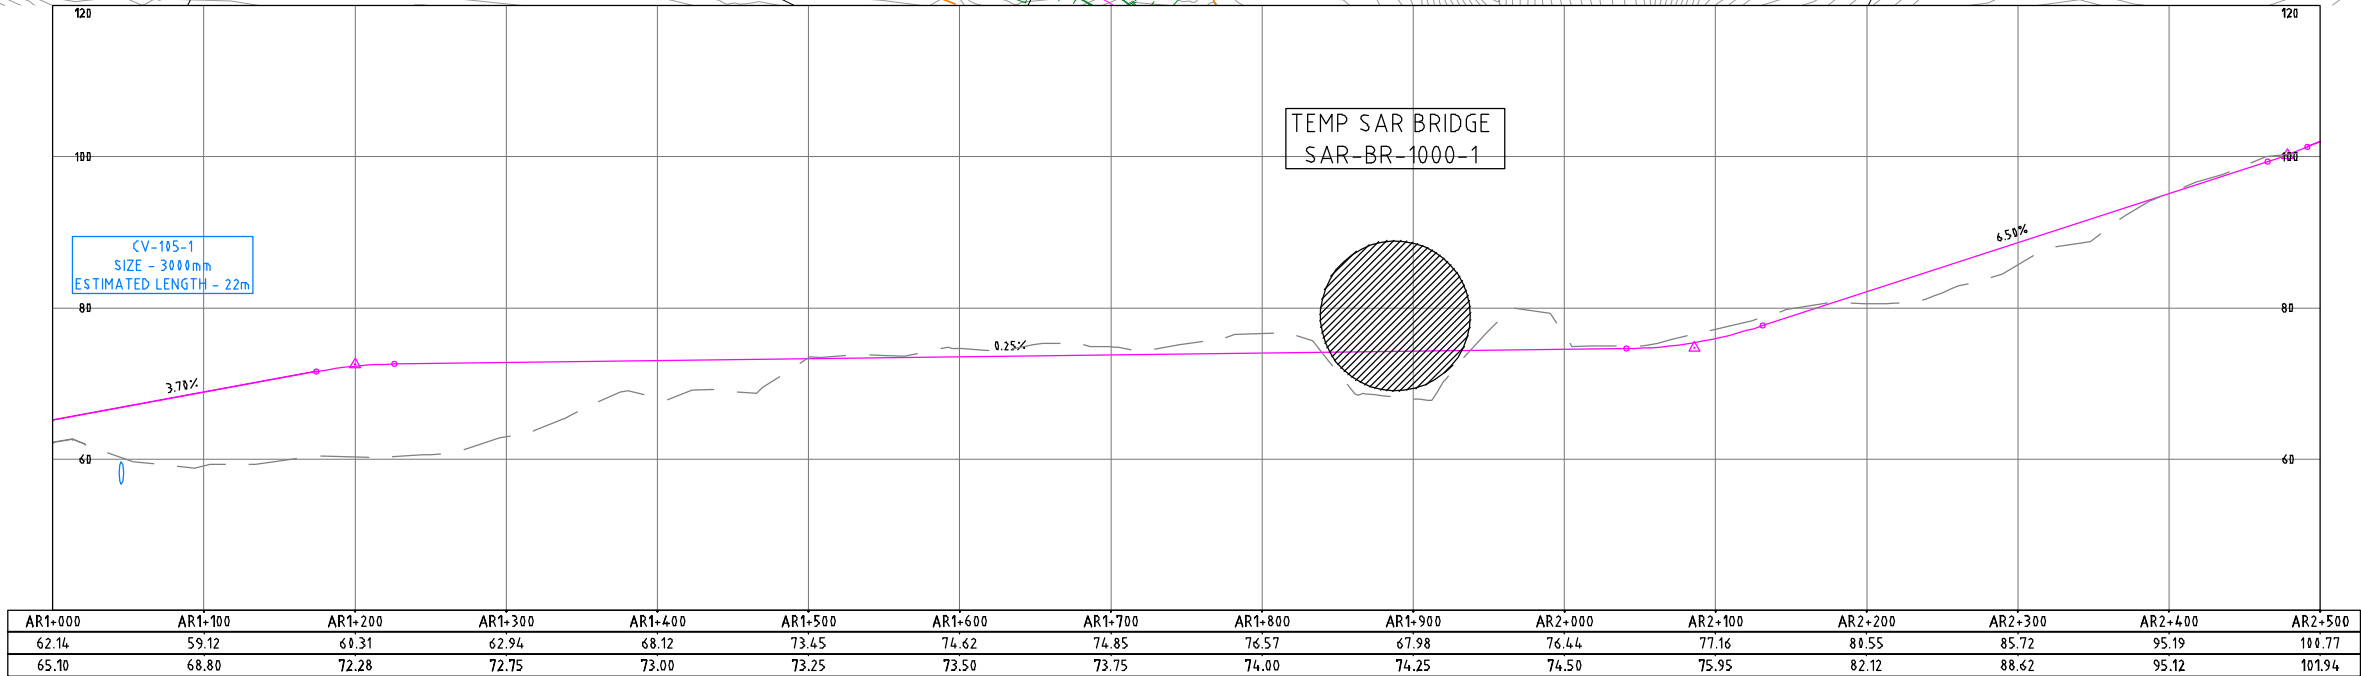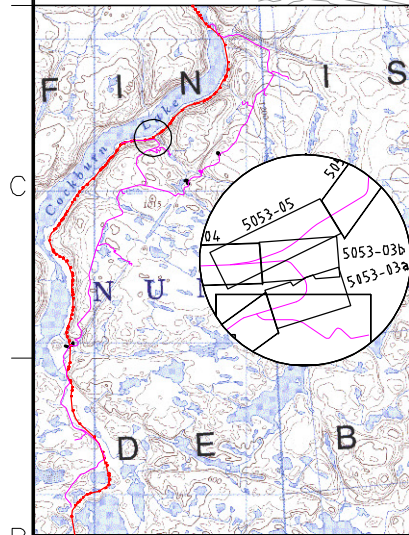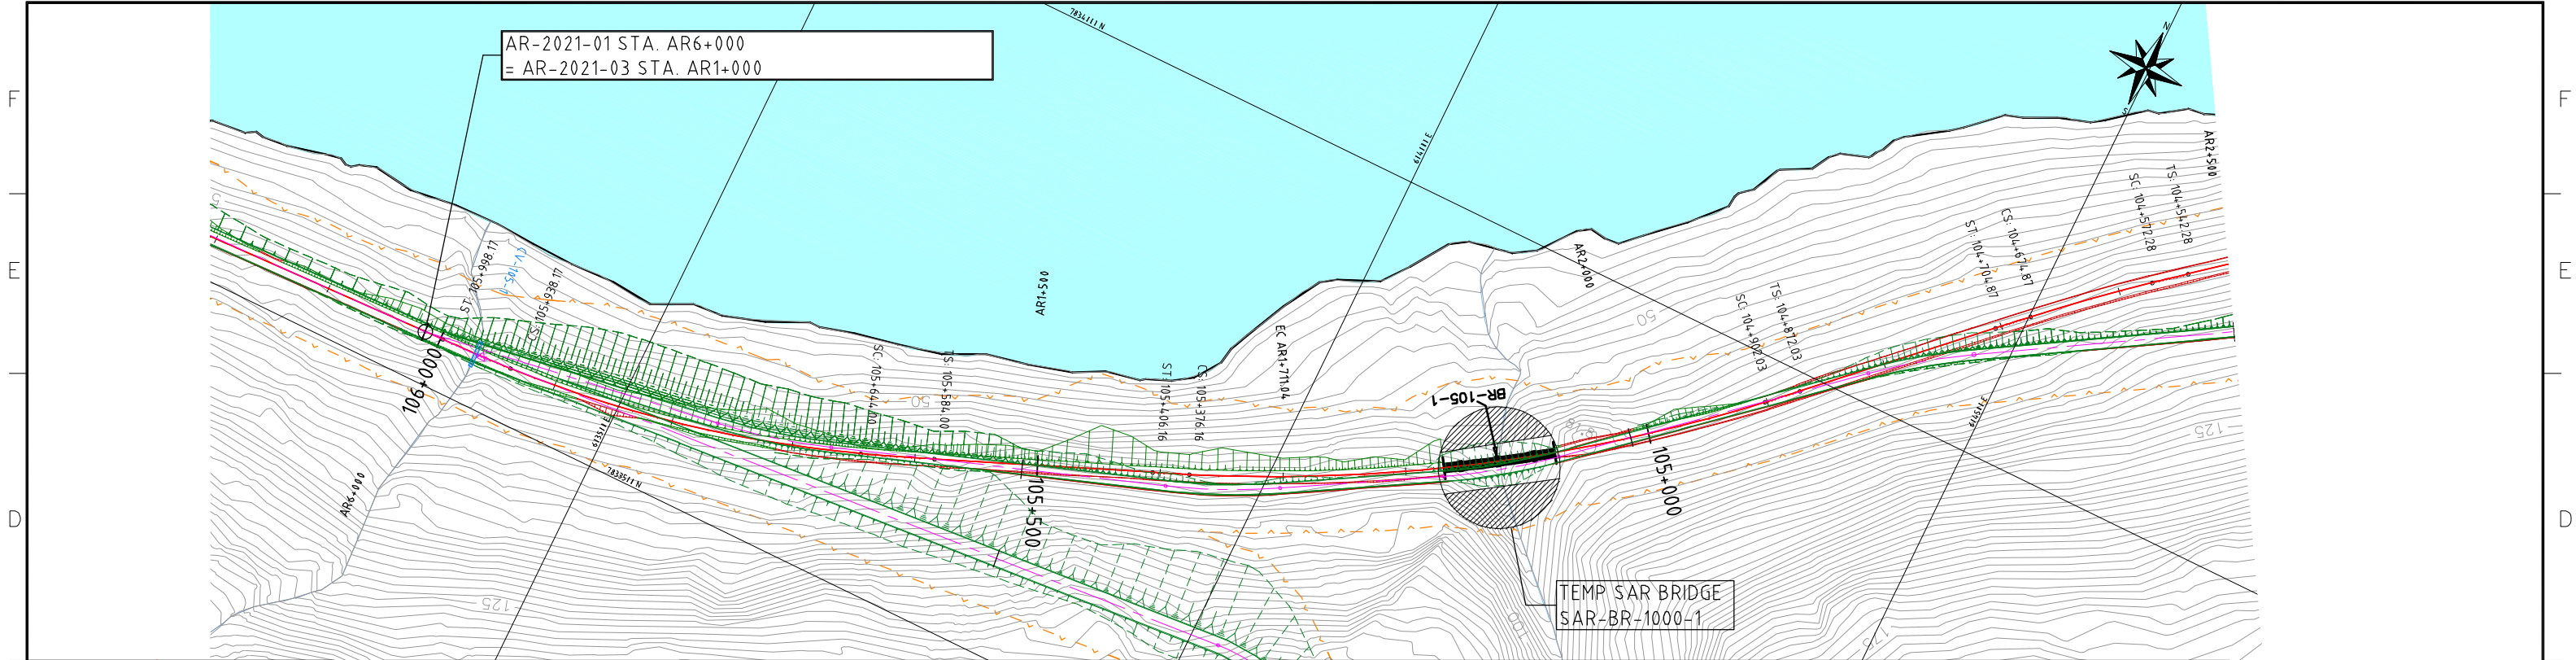

NOTES:
-SYMBOL AND R.O.W. DEFINITIONS CAN BE FOUND ON DRAWING A3-159952-5200-121-5001
-SYSTEM METRIC
-PROJECTION: UTM ZONE 17
-HORIZONTAL DATUM: NAD83

LEGEND:
- - - Approximate Construction Right-of-Way
- - - Quarry Potential Development Area
- - - Quarry Access Road
- - - Access Road Design Profile
- - - Access Road Centerline
- - - Access Road Ground Profile



DEVELOPMENT OF THIS DRAWING IS BASED ON PRELIMINARY TOPOGRAPHICAL AND GEOTECHNICAL INFORMATION ADEQUATE FOR PRELIMINARY DESIGN ONLY. IT SHOULD NOT BE USED FOR CONSTRUCTION OR ANY OTHER PURPOSES.

REV	DATE	ISSUED FOR	ISS	DDMMYY	APP	ISS	DDMMYY	APP	ISSUED FOR	REF	NUMBER	TITLE
1	12 DEC 10	ISSUED FOR DES ONLY	R.S.S.	K.R.W.	B.G.H.							
0		PRELIMINARY DESIGN	R.S.S.	K.R.W.	B.G.H.							

STAMP/SEAL
PROPRIETARY INFORMATION:
THIS DRAWING IS THE PROPERTY OF AMEC AMERICAS, LTD.
AND IS NOT TO BE LOANED OR REPRODUCED IN ANY WAY
WITHOUT THE PERMISSION OF AMEC AMERICAS, LTD.

CLIENT PROJECT MGR.	DEPARTMENT MGR.	PROJECT MGR.
PROJECT PHASE	LAND PERMIT APPLICATION	AREA 5200
PROJECT NO. 159952	ACTIVITY NO.	BY KRW
		DDMMYY
		DRN RSS
		CHK BGH
		APP



RAILWAY MAIN ALIGNMENT
SUBJECT
RAILWAY CONSTRUCTION
ACCESS ROAD TO NORTH TUNNELS
PLAN AND PROFILE
AR1+000 TO AR2+500

PROJECT NUMBER
07 - 36
DRAWING NO.
A1-159952-5200-121-5053-005
REV.
1

