


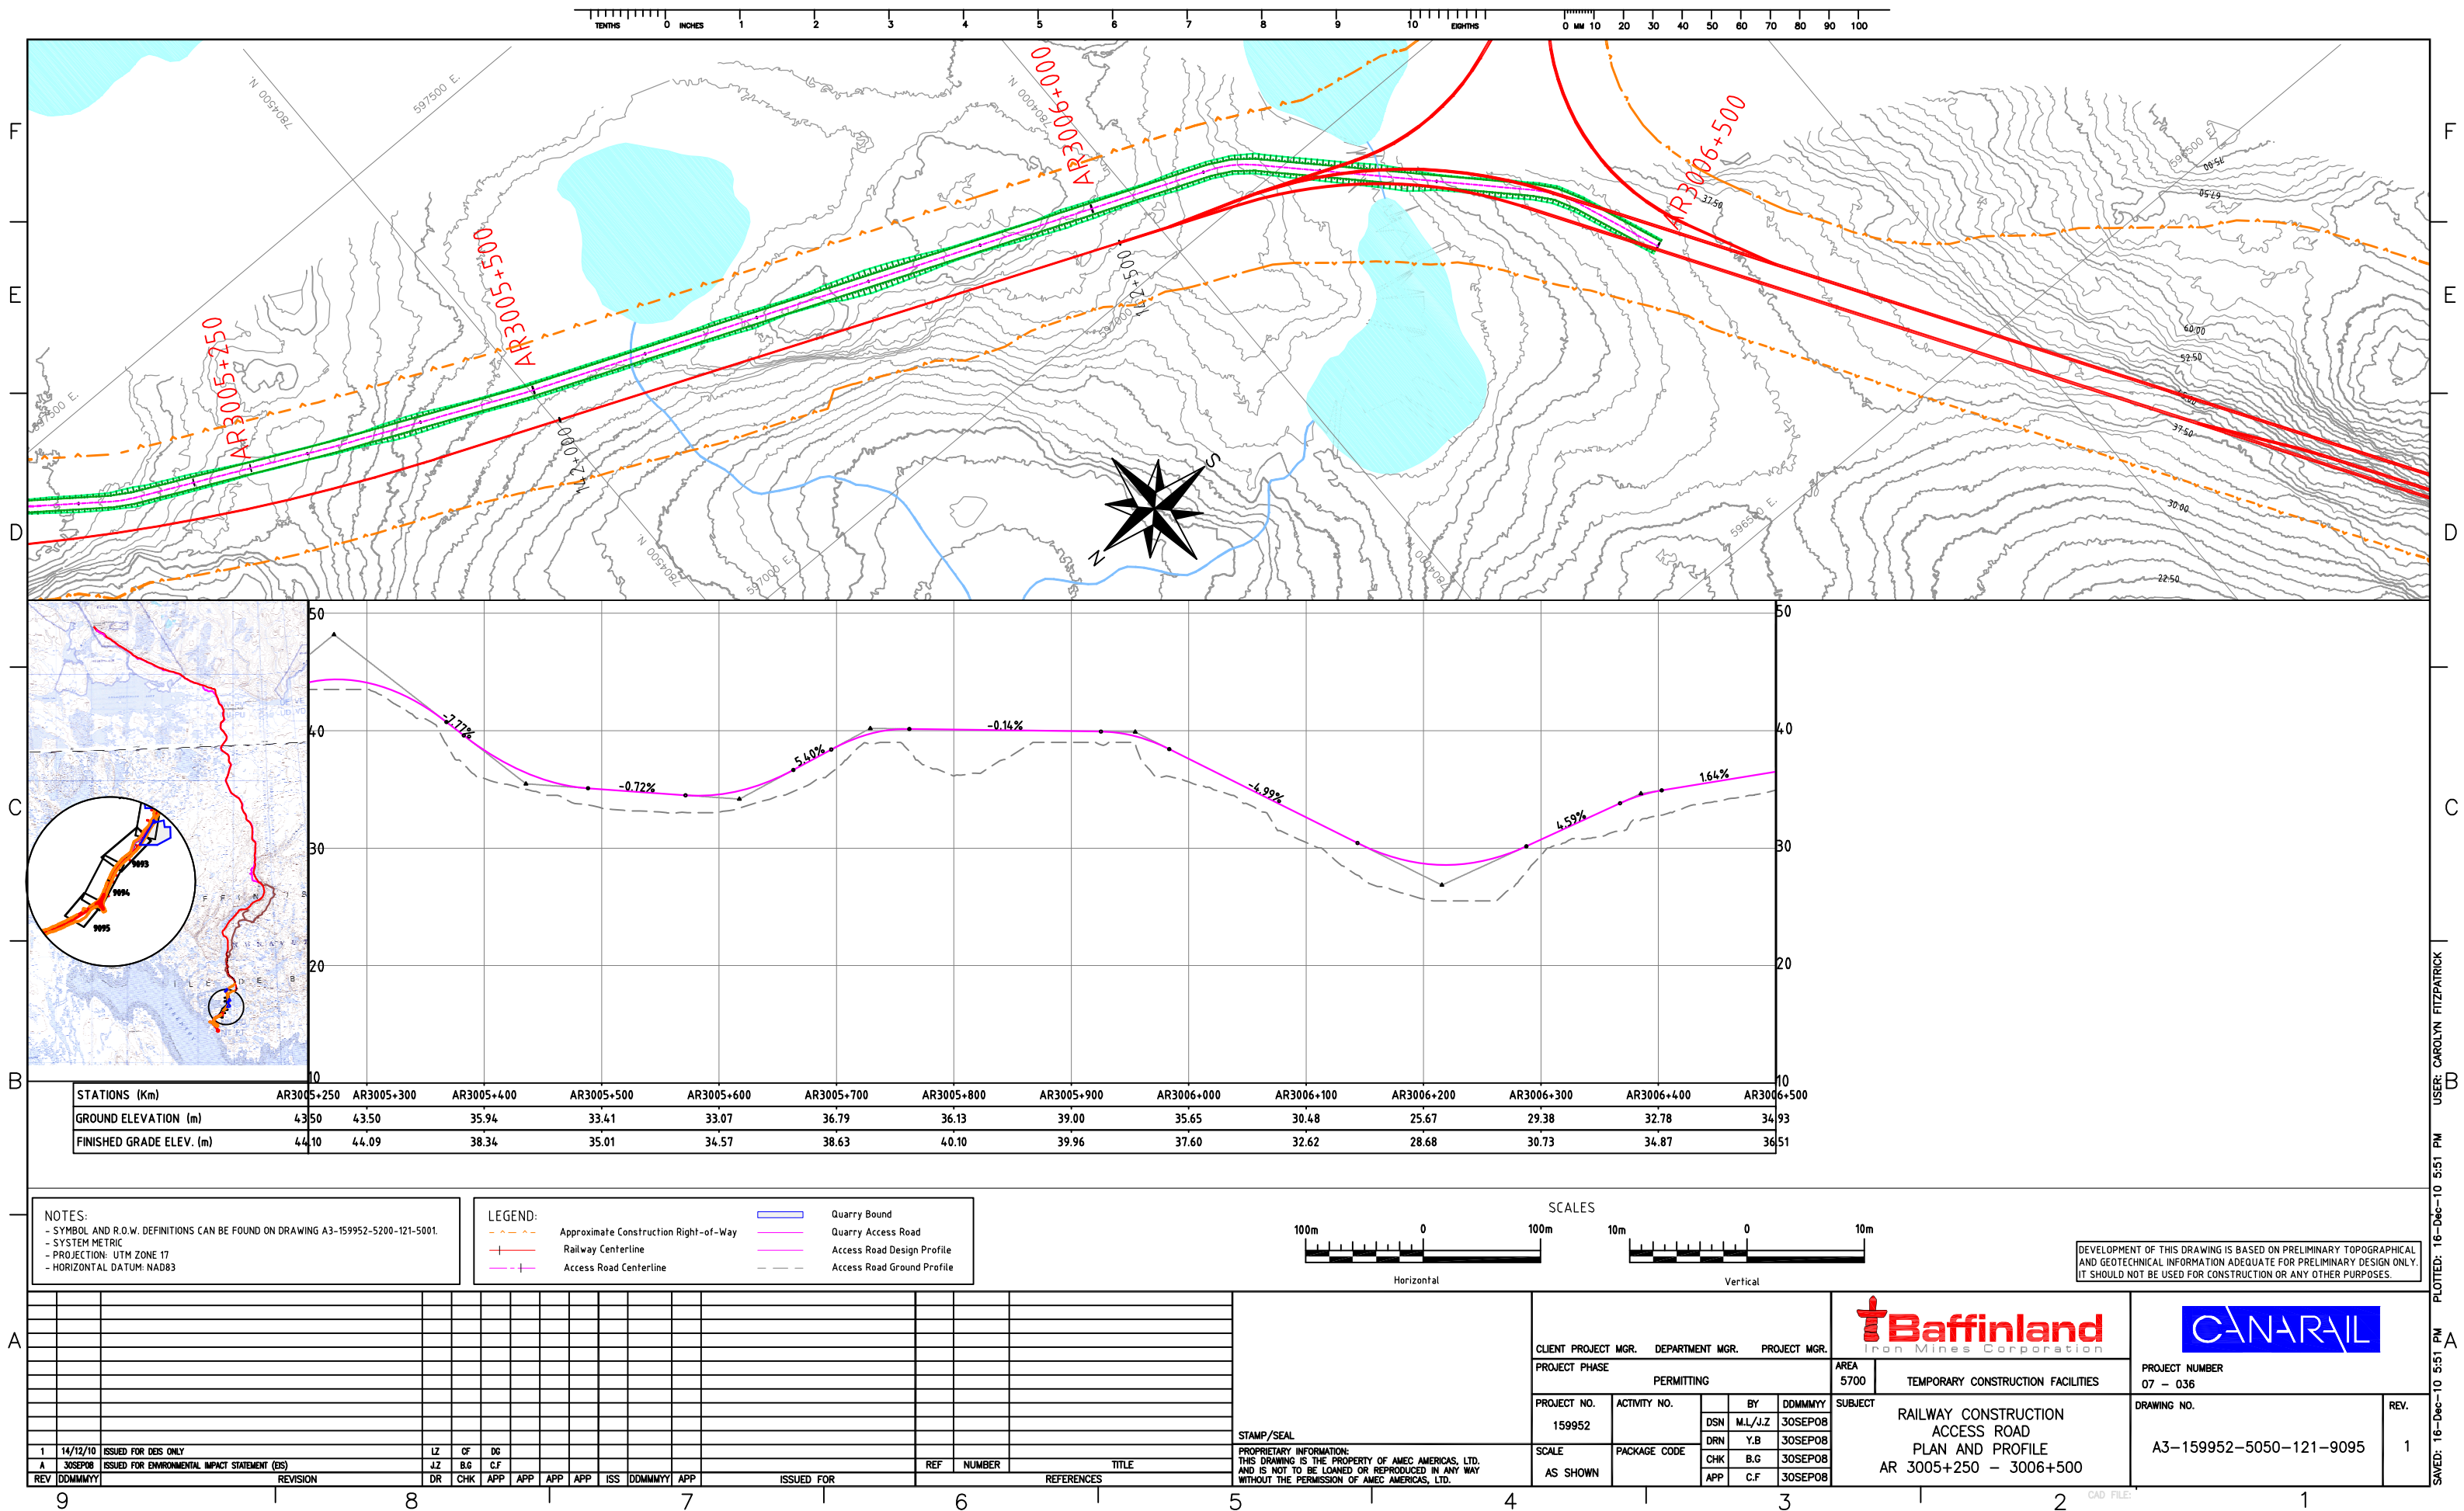


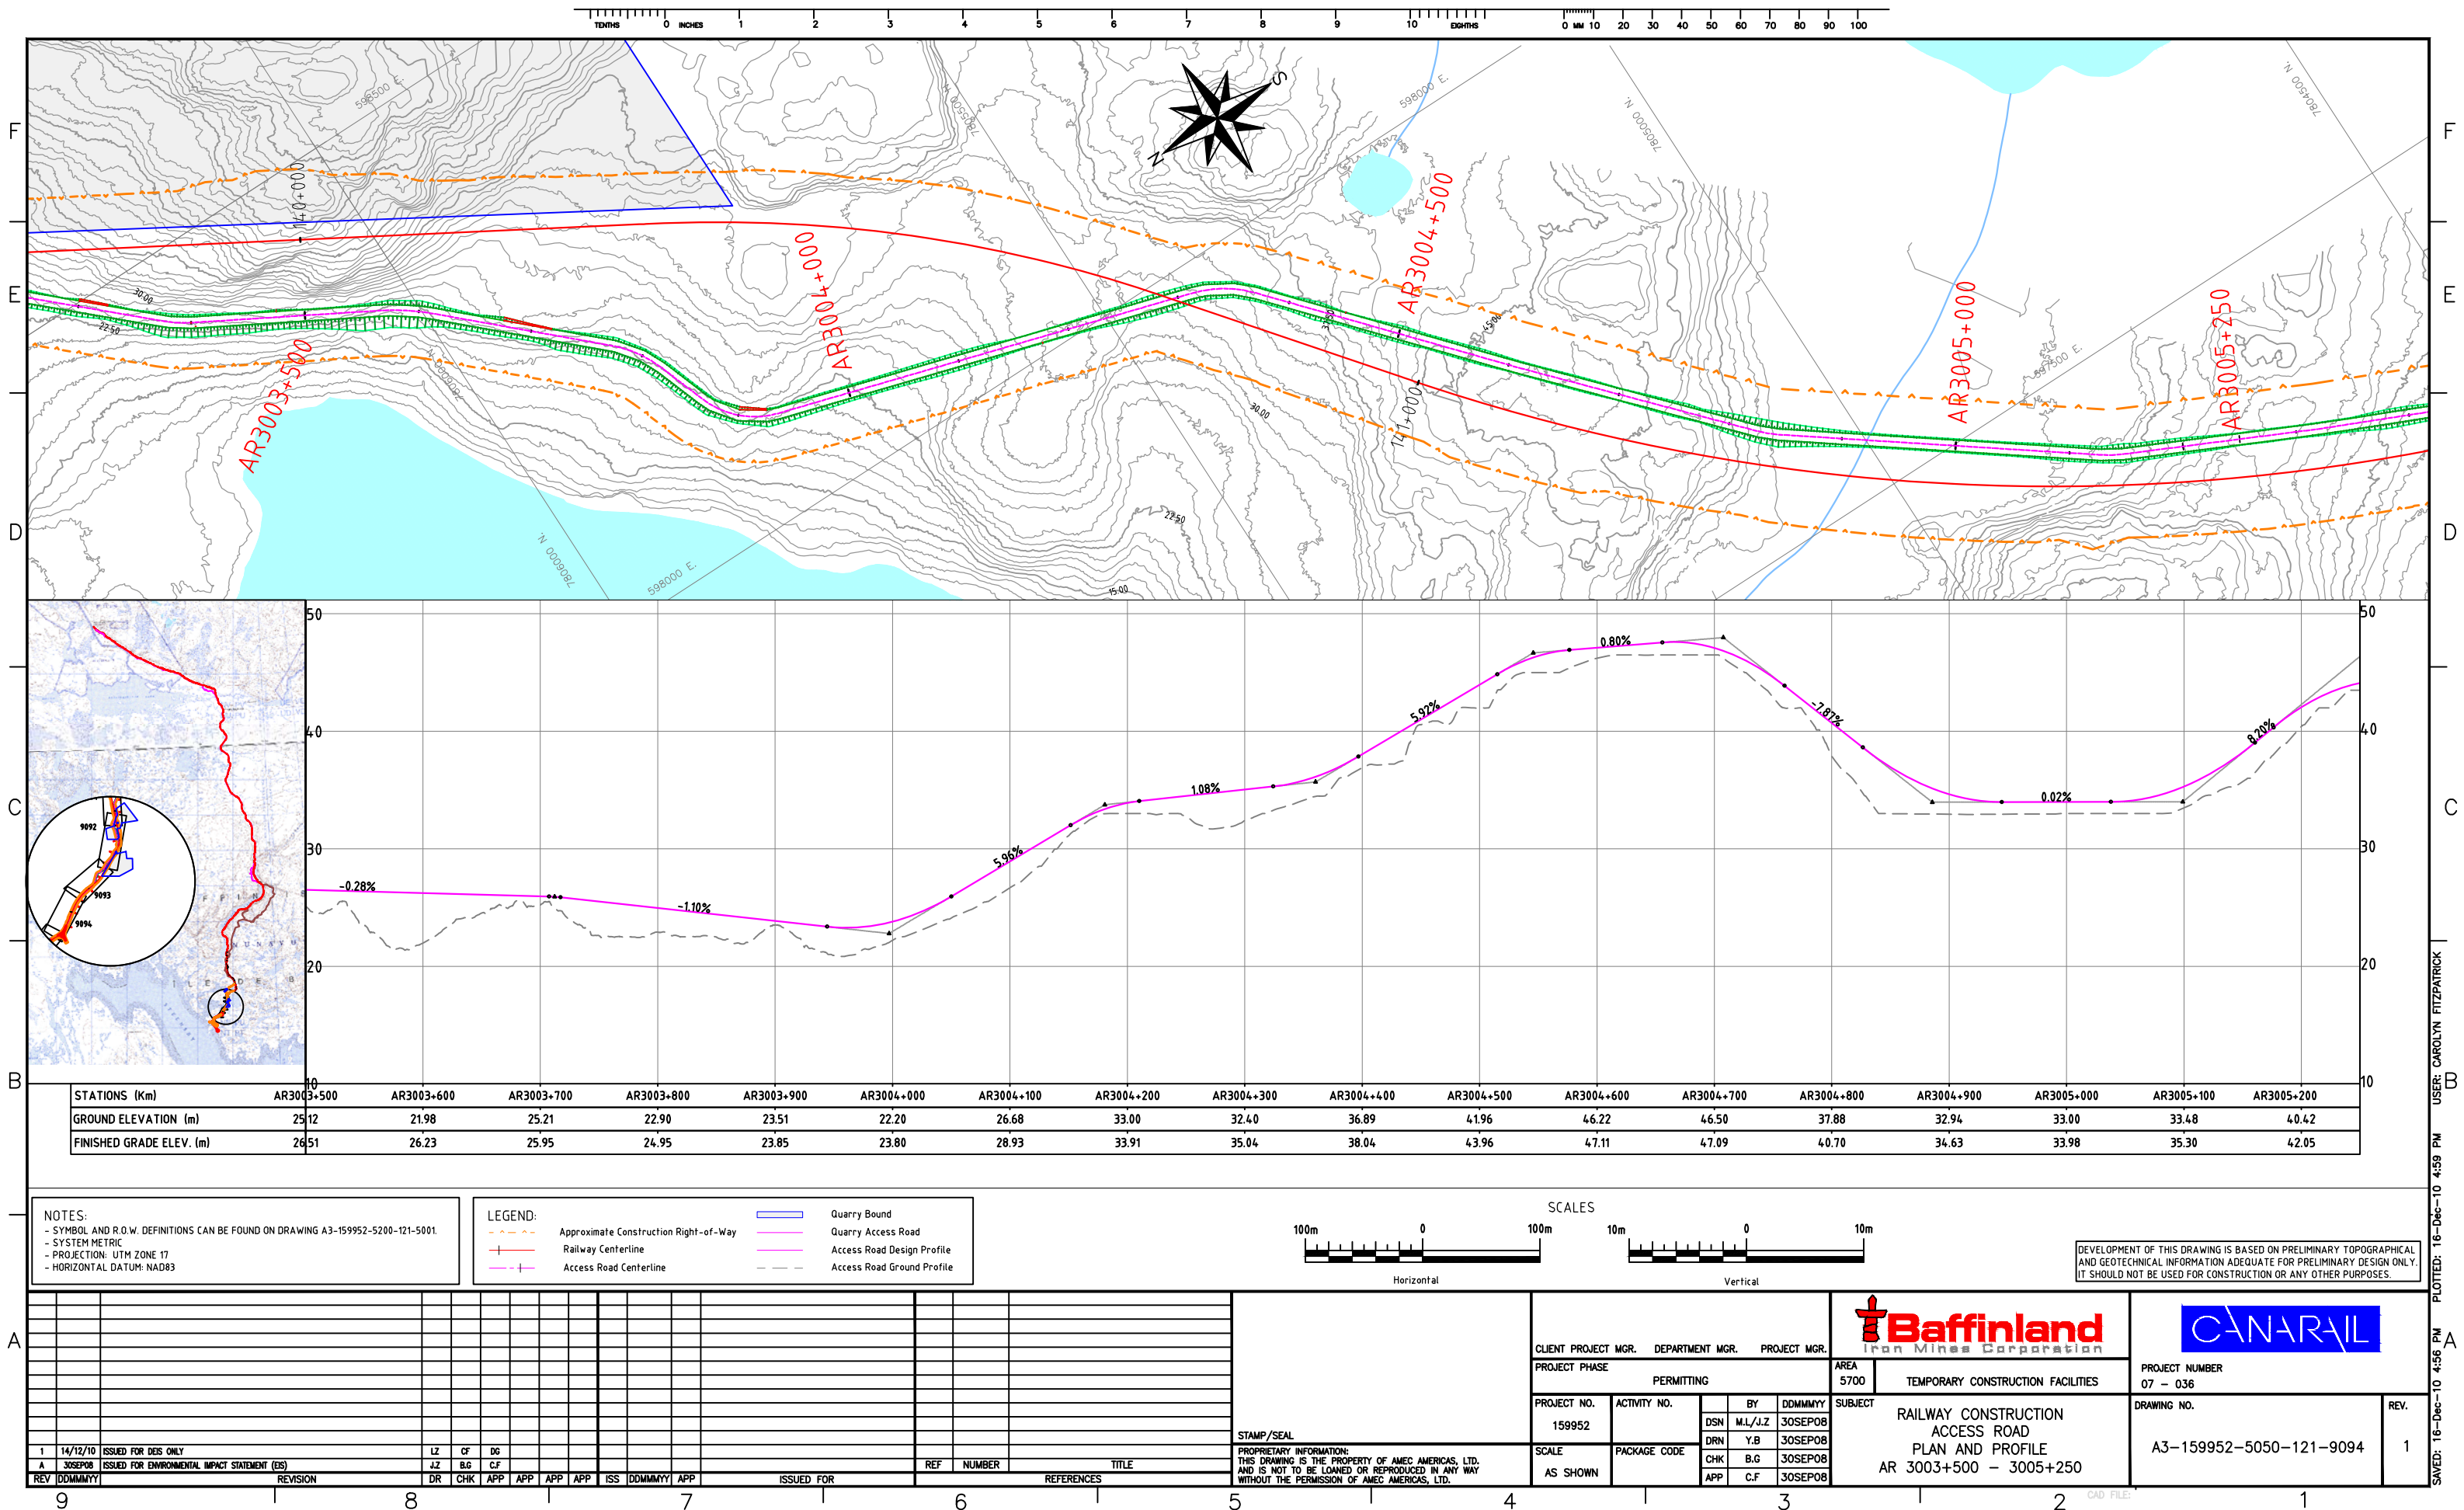

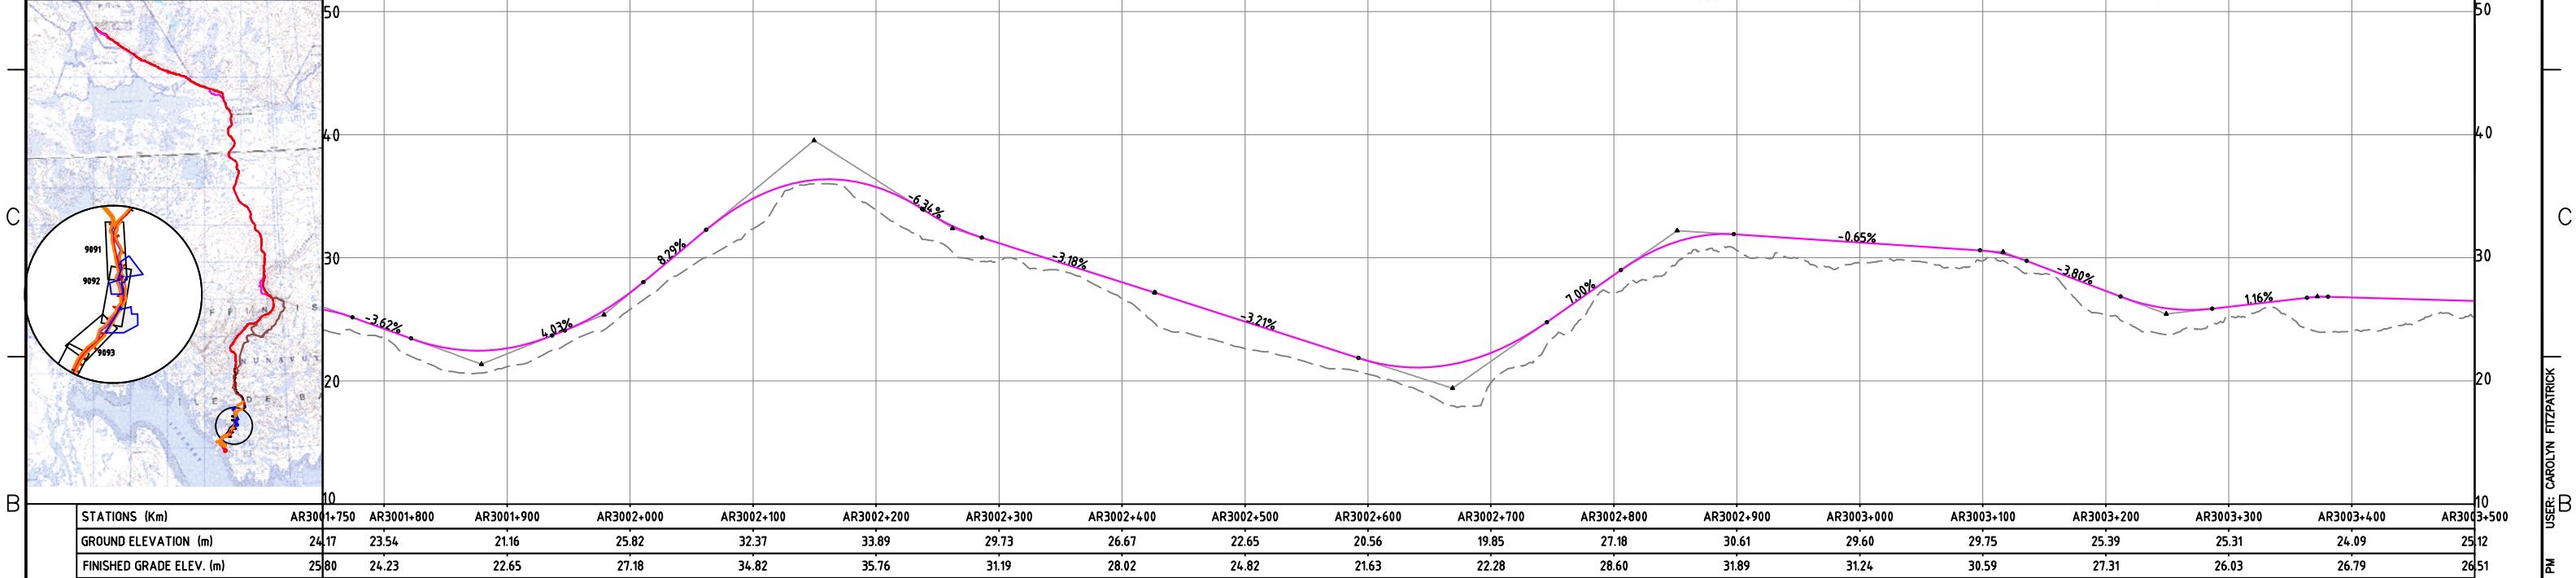

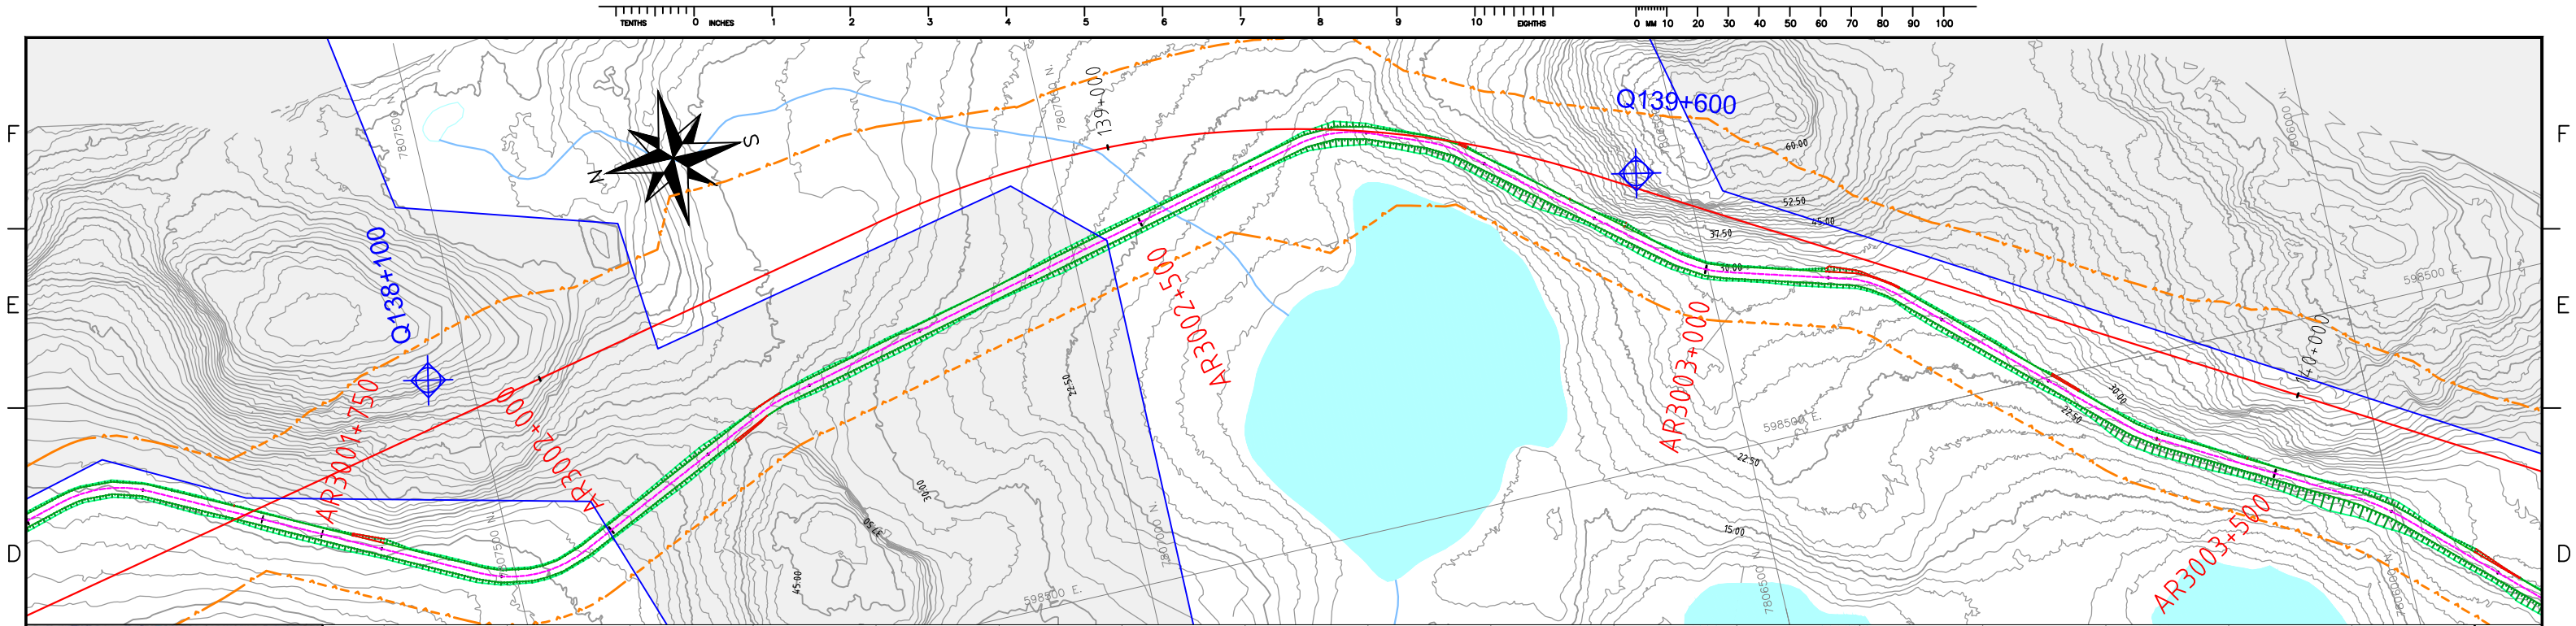

STATIONS (Km)	AR3001+750	AR3001+800	AR3001+900	AR3002+000	AR3002+100	AR3002+200	AR3002+300	AR3002+400	AR3002+500	AR3002+600	AR3002+700	AR3002+800	AR3002+900	AR3003+000	AR3003+100	AR3003+200	AR3003+300	AR3003+400	AR3003+500
GROUND ELEVATION (m)	24.17	23.54	21.16	25.82	32.37	33.89	29.73	26.67	22.65	20.56	19.85	27.18	30.61	29.60	29.75	25.39	25.31	24.09	25.12
FINISHED GRADE ELEV. (m)	25.80	24.23	22.65	27.18	34.82	35.76	31.19	28.02	24.82	21.63	22.28	28.60	31.89	31.24	30.59	27.31	26.03	26.79	26.51

NOTES:

- SYMBOL AND R.O.W. DEFINITIONS CAN BE FOUND ON DRAWING A3-159952-5200-121-5001.
- SYSTEM METRIC
- PROJECTION: UTM ZONE 17
- HORIZONTAL DATUM: NAD83

LEGEND:

Approximate Construction Right-of-Way	Quarry Bound
Railway Centerline	Quarry Access Road
Access Road Centerline	Access Road Design Profile
	Access Road Ground Profile

SCALES




Horizontal: 100m 0 100m

Vertical: 10m 0 10m

DEVELOPMENT OF THIS DRAWING IS BASED ON PRELIMINARY TOPOGRAPHICAL AND GEOTECHNICAL INFORMATION ADEQUATE FOR PRELIMINARY DESIGN ONLY. IT SHOULD NOT BE USED FOR CONSTRUCTION OR ANY OTHER PURPOSES.

1 14/12/10 ISSUED FOR DES ONLY L2 CF DC A 30SEP08 ISSUED FOR ENVIRONMENTAL IMPACT STATEMENT (EIS) L2 B.C CF REV DDMMYY REVISION DR CHK APP APP APP APP ISS DDMMYY APP										REF NUMBER TITLE		STAMP/SEAL PROPRIETARY INFORMATION: THIS DRAWING IS THE PROPERTY OF AMEC AMERICAS, LTD. AND IS NOT TO BE LOANED OR REPRODUCED IN ANY WAY WITHOUT THE PERMISSION OF AMEC AMERICAS, LTD.		CLIENT PROJECT MGR. DEPARTMENT MGR. PROJECT MGR. PROJECT PHASE PERMITTING PROJECT NO. 159952 ACTVITY NO. BY DDMMYY SCALE AS SHOWN PACKAGE CODE DRN Y.B 30SEP08 CHK B.G 30SEP08 APP C.F 30SEP08			AREA 5700 SUBJECT RAILWAY CONSTRUCTION ACCESS ROAD PLAN AND PROFILE AR 3001+750 - 3003+500		PROJECT NUMBER 07 - 036 DRAWING NO. A3-159952-5050-121-9093 REV. 1						
9										8		7		6		5		4		3		2		1	

USER: CAROLYN FITZPATRICK
PLOTTED: 16-Dec-10 4:59 PM
SAVED: 16-Dec-10 4:56 PM

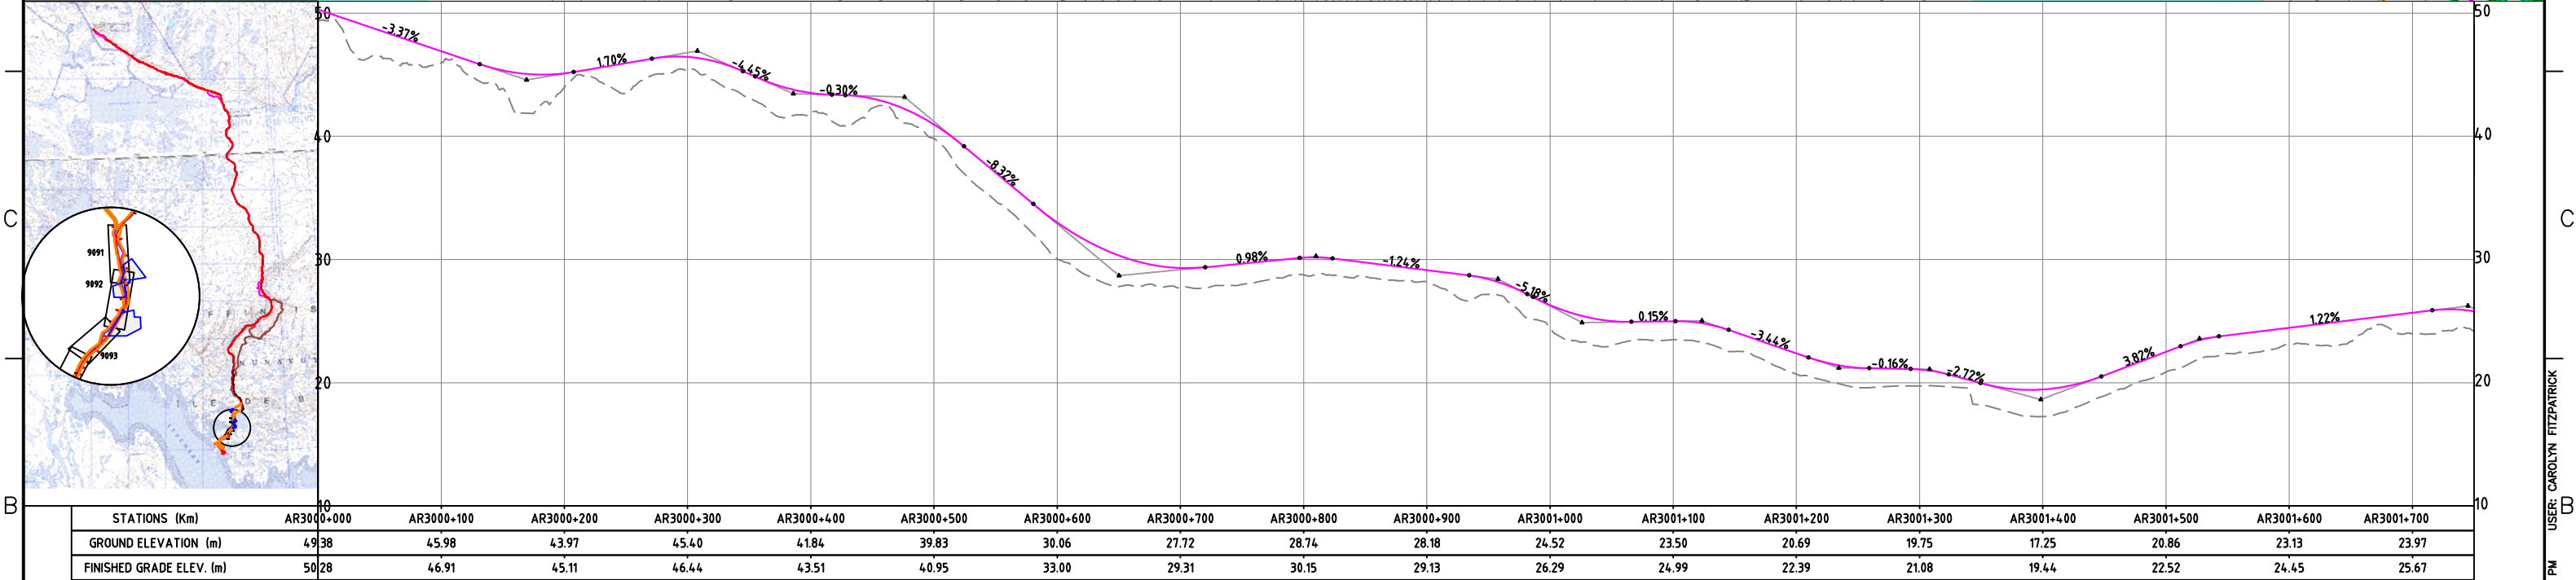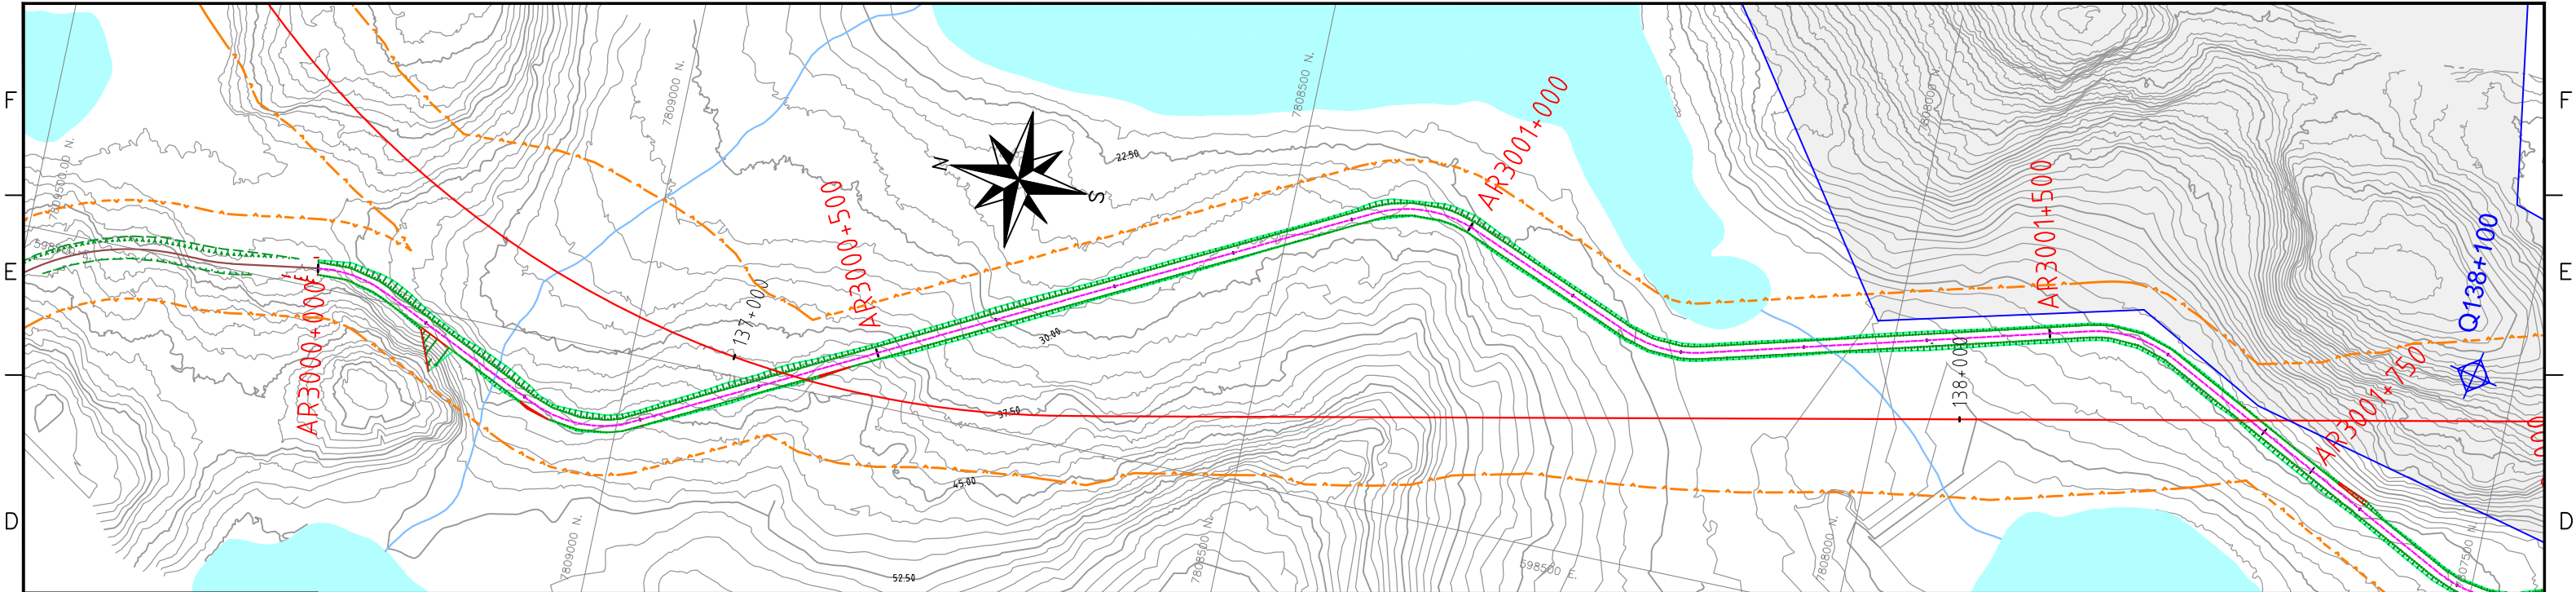 

NOTES:

- SYMBOL AND R.O.W. DEFINITIONS CAN BE FOUND ON DRAWING A3-159952-5200-121-5001.
- SYSTEM METRIC
- PROJECTION: UTM ZONE 17
- HORIZONTAL DATUM: NAD83

LEGEND:

- Approximate Construction Right-of-Way
- Railway Centerline
- Access Road Centerline
- Quarry Bound
- Quarry Access Road
- Access Road Design Profile
- Access Road Ground Profile

SCALES

Horizontal: 100m, 0, 100m

Vertical: 10m, 0, 10m

DEVELOPMENT OF THIS DRAWING IS BASED ON PRELIMINARY TOPOGRAPHICAL AND GEOTECHNICAL INFORMATION ADEQUATE FOR PRELIMINARY DESIGN ONLY. IT SHOULD NOT BE USED FOR CONSTRUCTION OR ANY OTHER PURPOSES.

1	14/12/10	ISSUED FOR OES ONLY	LZ	CF	DC														
A	30SEP08	ISSUED FOR ENVIRONMENTAL IMPACT STATEMENT (EIS)	LZ	B.C	CF														
REV	DDMMYY	REVISION	DR	CHK	APP	APP	APP	APP	ISS	DDMMYY	APP	ISSUED FOR	REF	NUMBER	TITLE				

STAMP/SEAL

PROPRIETARY INFORMATION: THIS DRAWING IS THE PROPERTY OF AMEC AMERICAS, LTD. AND IS NOT TO BE LOANED OR REPRODUCED IN ANY WAY WITHOUT THE PERMISSION OF AMEC AMERICAS, LTD.

CLIENT PROJECT MGR.	DEPARTMENT MGR.	PROJECT MGR.	AREA	5700	TEMPORARY CONSTRUCTION FACILITIES
PROJECT PHASE	PERMITTING				
PROJECT NO.	ACTIVITY NO.	BY	DDMMYY		
159952		M.L./J.Z	30SEP08		
		DRN	Y.B	30SEP08	
		CHK	B.G	30SEP08	
		APP	C.F	30SEP08	
SCALE	PACKAGE CODE				
AS SHOWN					

Baffinland
Iron Mines Corporation

CANARAIL

PROJECT NUMBER
07 - 036

DRAWING NO.
A3-159952-5050-121-9092

REV.
1

SUBJECT
RAILWAY CONSTRUCTION
ACCESS ROAD
PLAN AND PROFILE
AR 3000+000 - 3001+750