

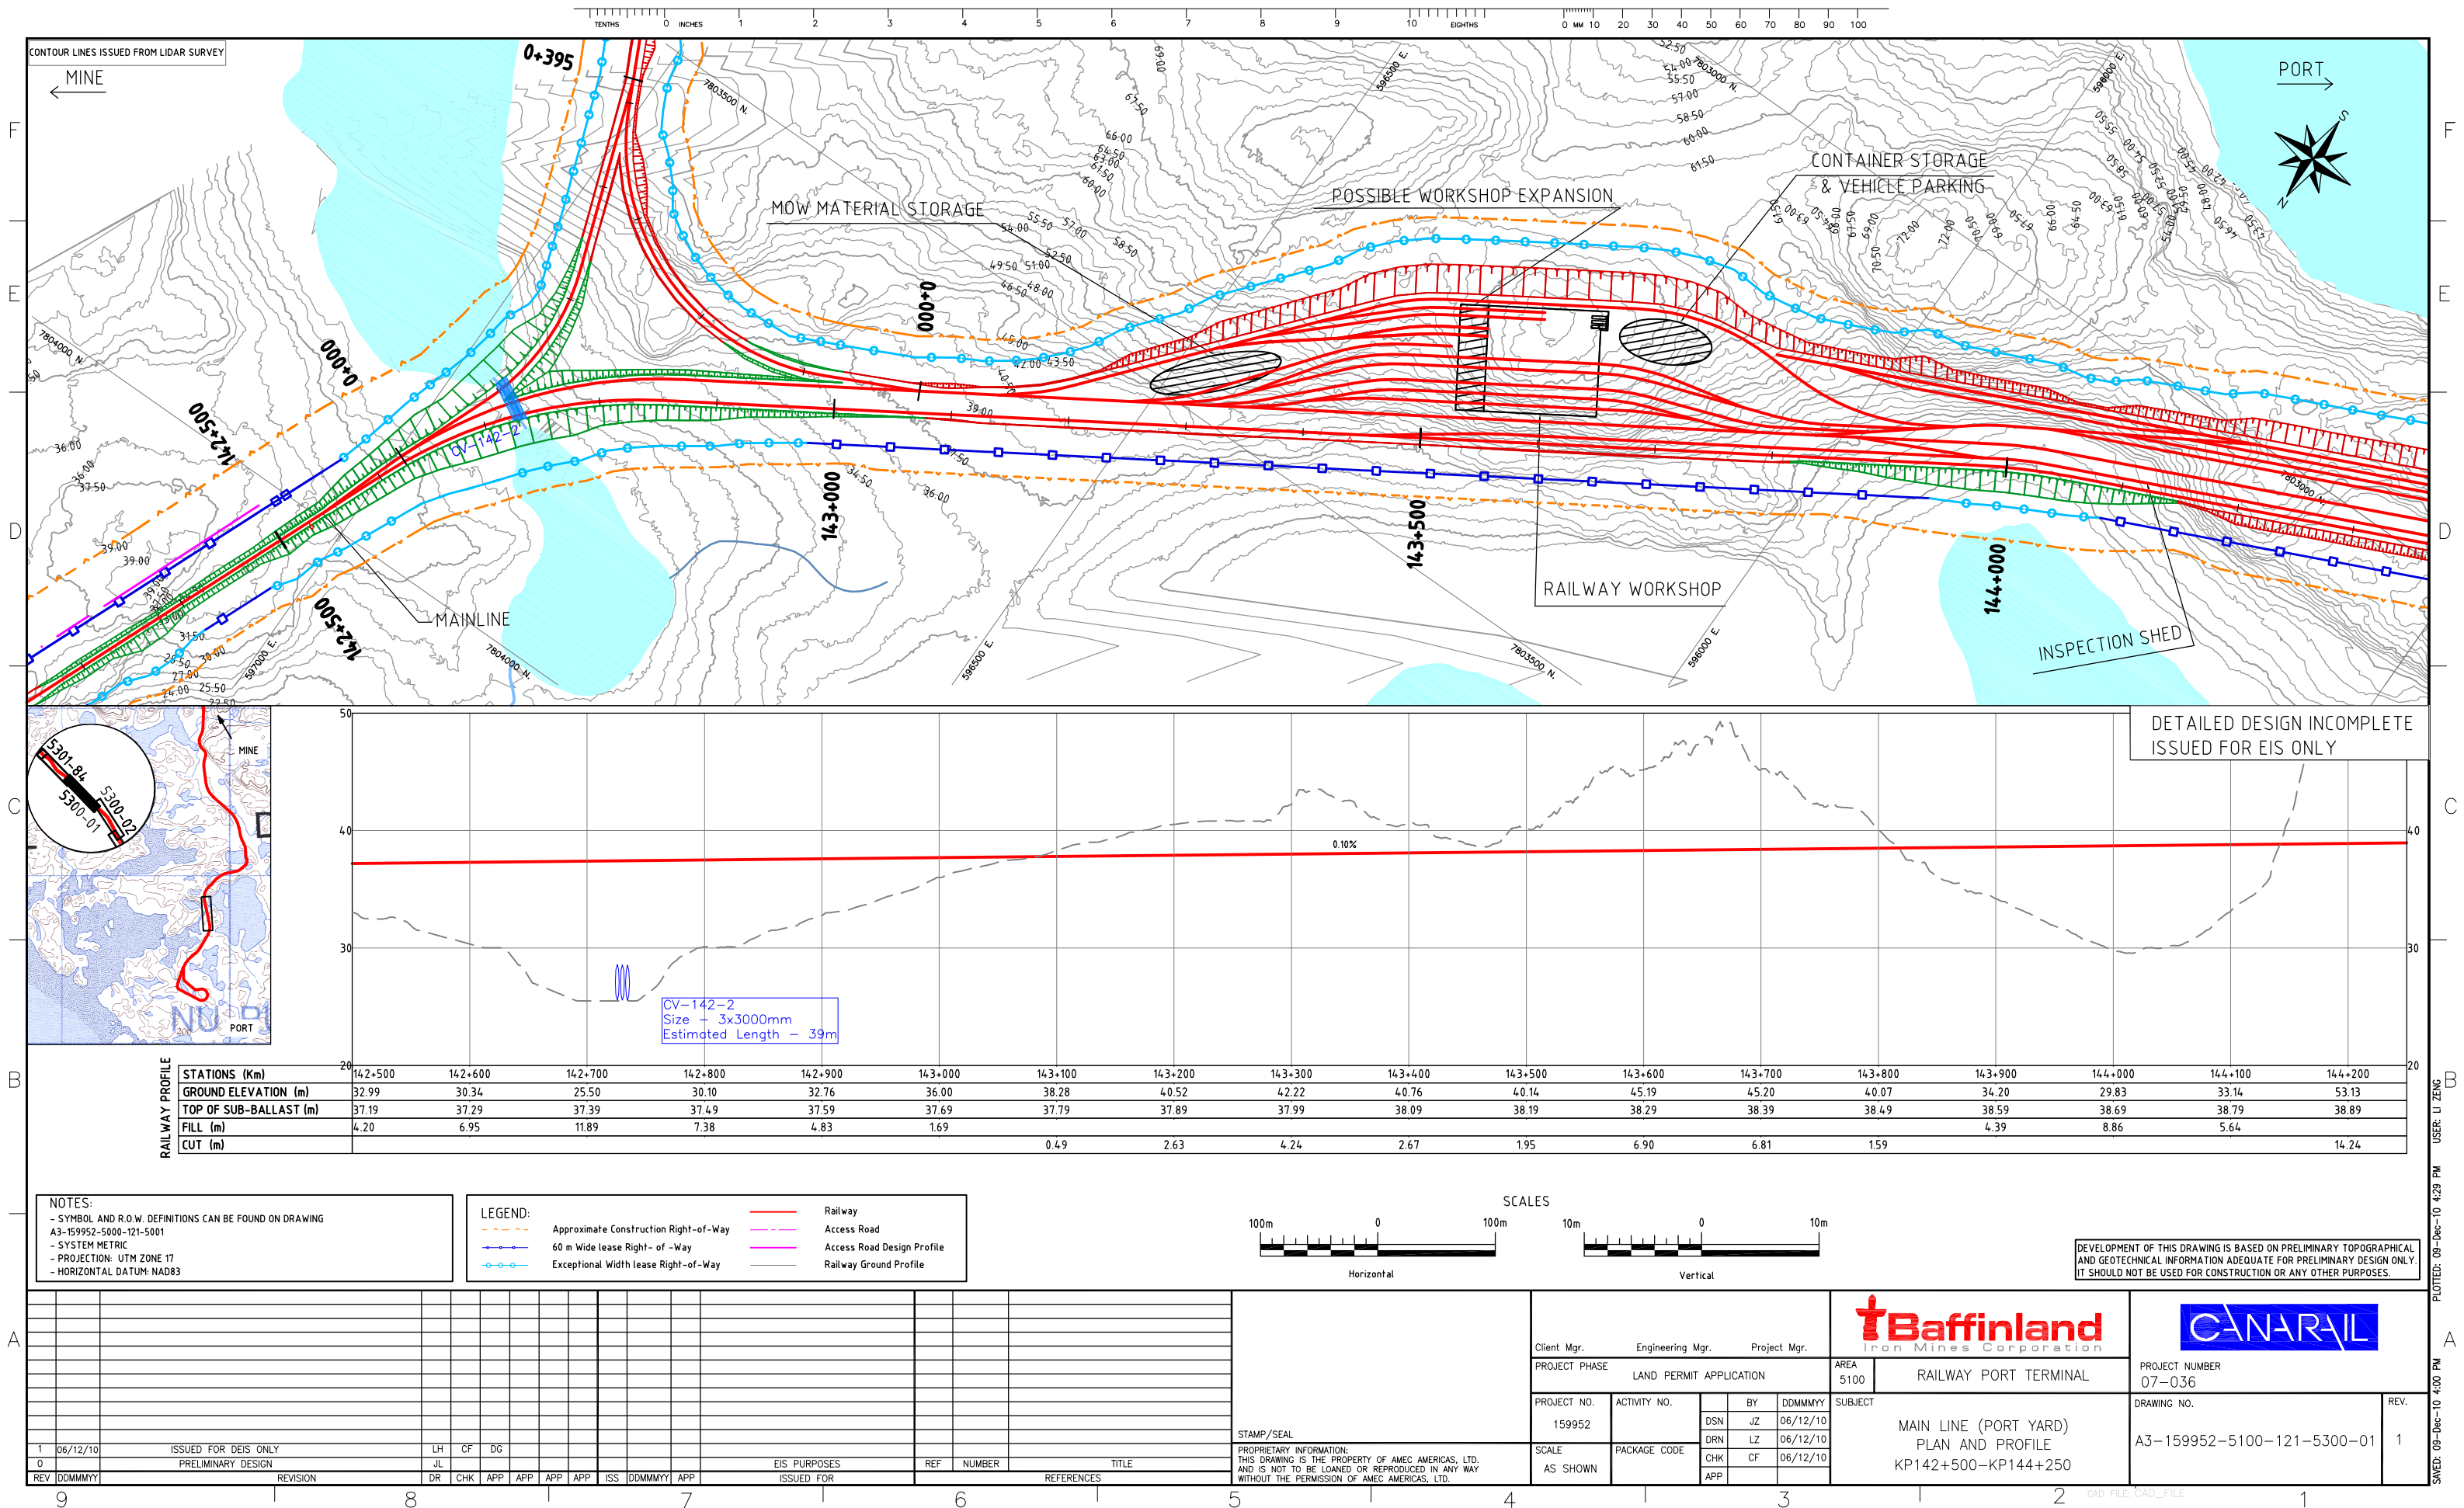
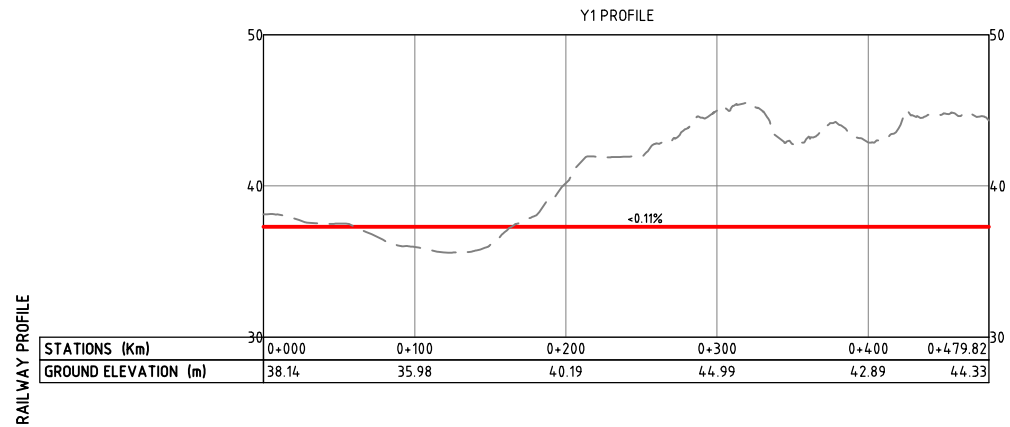
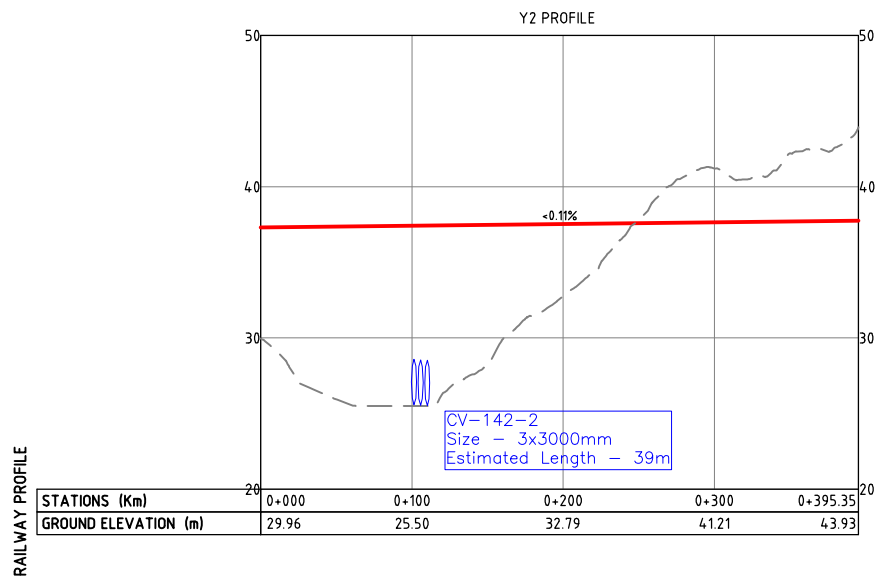


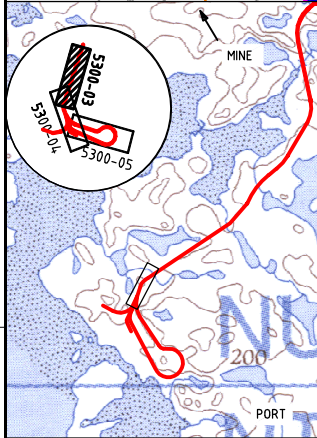

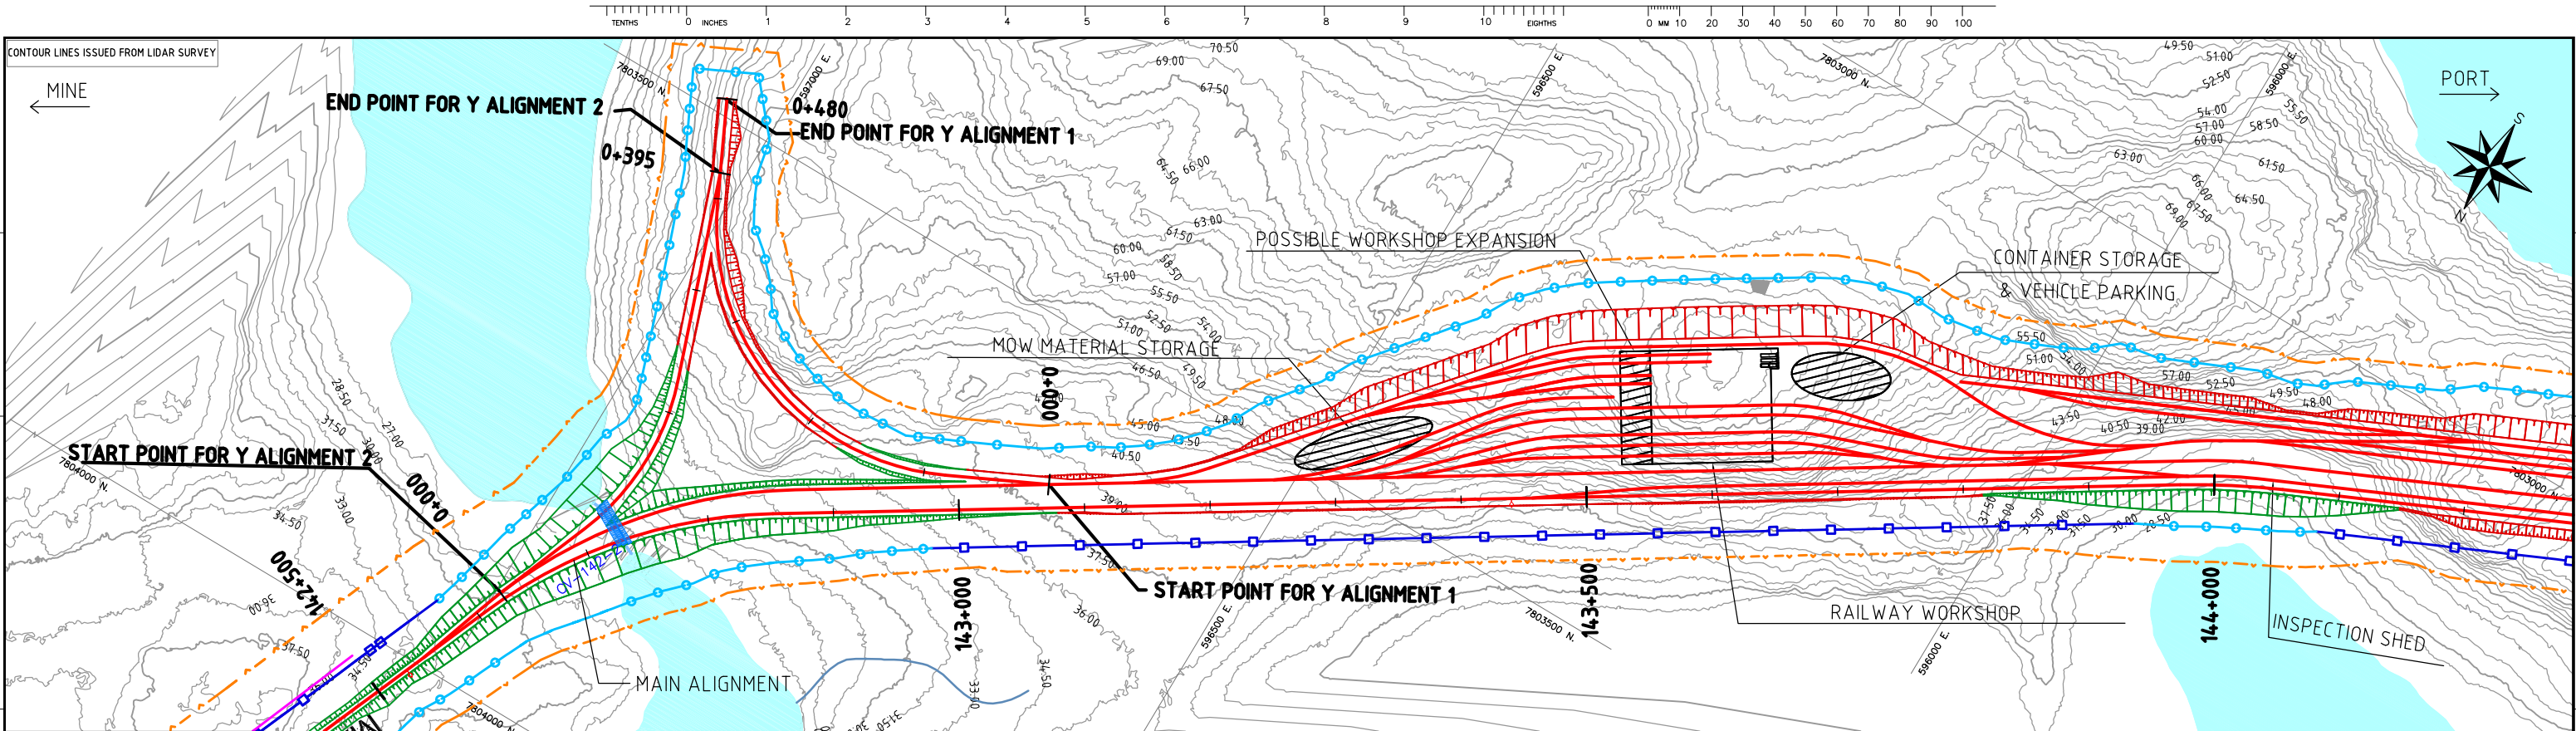


NOTES:

- SYMBOL AND R.O.W. DEFINITIONS CAN BE FOUND ON DRAWING A3-159952-5000-121-5001
- SYSTEM METRIC
- PROJECTION: UTM ZONE 17
- HORIZONTAL DATUM: NAD83

LEGEND:

- Approximate Construction Right-of-Way
- 60 m Wide Lease Right-of-Way
- Exceptional Width lease Right-of-Way
- Railway
- Access Road
- Access Road Design Profile
- Railway Ground Profile

 





DEVELOPMENT OF THIS DRAWING IS BASED ON PRELIMINARY TOPOGRAPHICAL AND GEOTECHNICAL INFORMATION ADEQUATE FOR PRELIMINARY DESIGN ONLY. IT SHOULD NOT BE USED FOR CONSTRUCTION OR ANY OTHER PURPOSES.

REV	DDMMYY	ISSUED FOR	REVISION	DR	CHK	APP	APP	APP	ISS	DDMMYY	APP	EIS PURPOSES	ISSUED FOR	REF	NUMBER	TITLE	REFERENCES
1	06/12/10	ISSUED FOR DEIS ONLY		LH	CF	DG											
0		PRELIMINARY DESIGN		JL													

STAMP/SEAL				Baffinland		CANARAIL	
PROPRIETARY INFORMATION: THIS DRAWING IS THE PROPERTY OF AMEC AMERICAS, LTD. AND IS NOT TO BE LOANED OR REPRODUCED IN ANY WAY WITHOUT THE PERMISSION OF AMEC AMERICAS, LTD.				Client Mgr. Engineering Mgr. Project Mgr.		AREA 5100	
				PROJECT PHASE LAND PERMIT APPLICATION		RAILWAY PORT TERMINAL	
				PROJECT NO. 159952		SUBJECT Y1 AND Y2 PLAN AND PROFILE	
				SCALE AS SHOWN		KP0+000-KP0+395 KP0+000-KP0+480	
				PACKAGE CODE		DRAWING NO. A3-159952-5100-121-5300-03	
				BY DSN JL 06/12/10		REV. 1	
				DRN LZ 06/12/10			
				CHK CF 06/12/10			
				APP			

SAVED: 09-Dec-10 4:04 PM
PLOTED: 09-Dec-10 4:25 PM
USER: LI ZENG

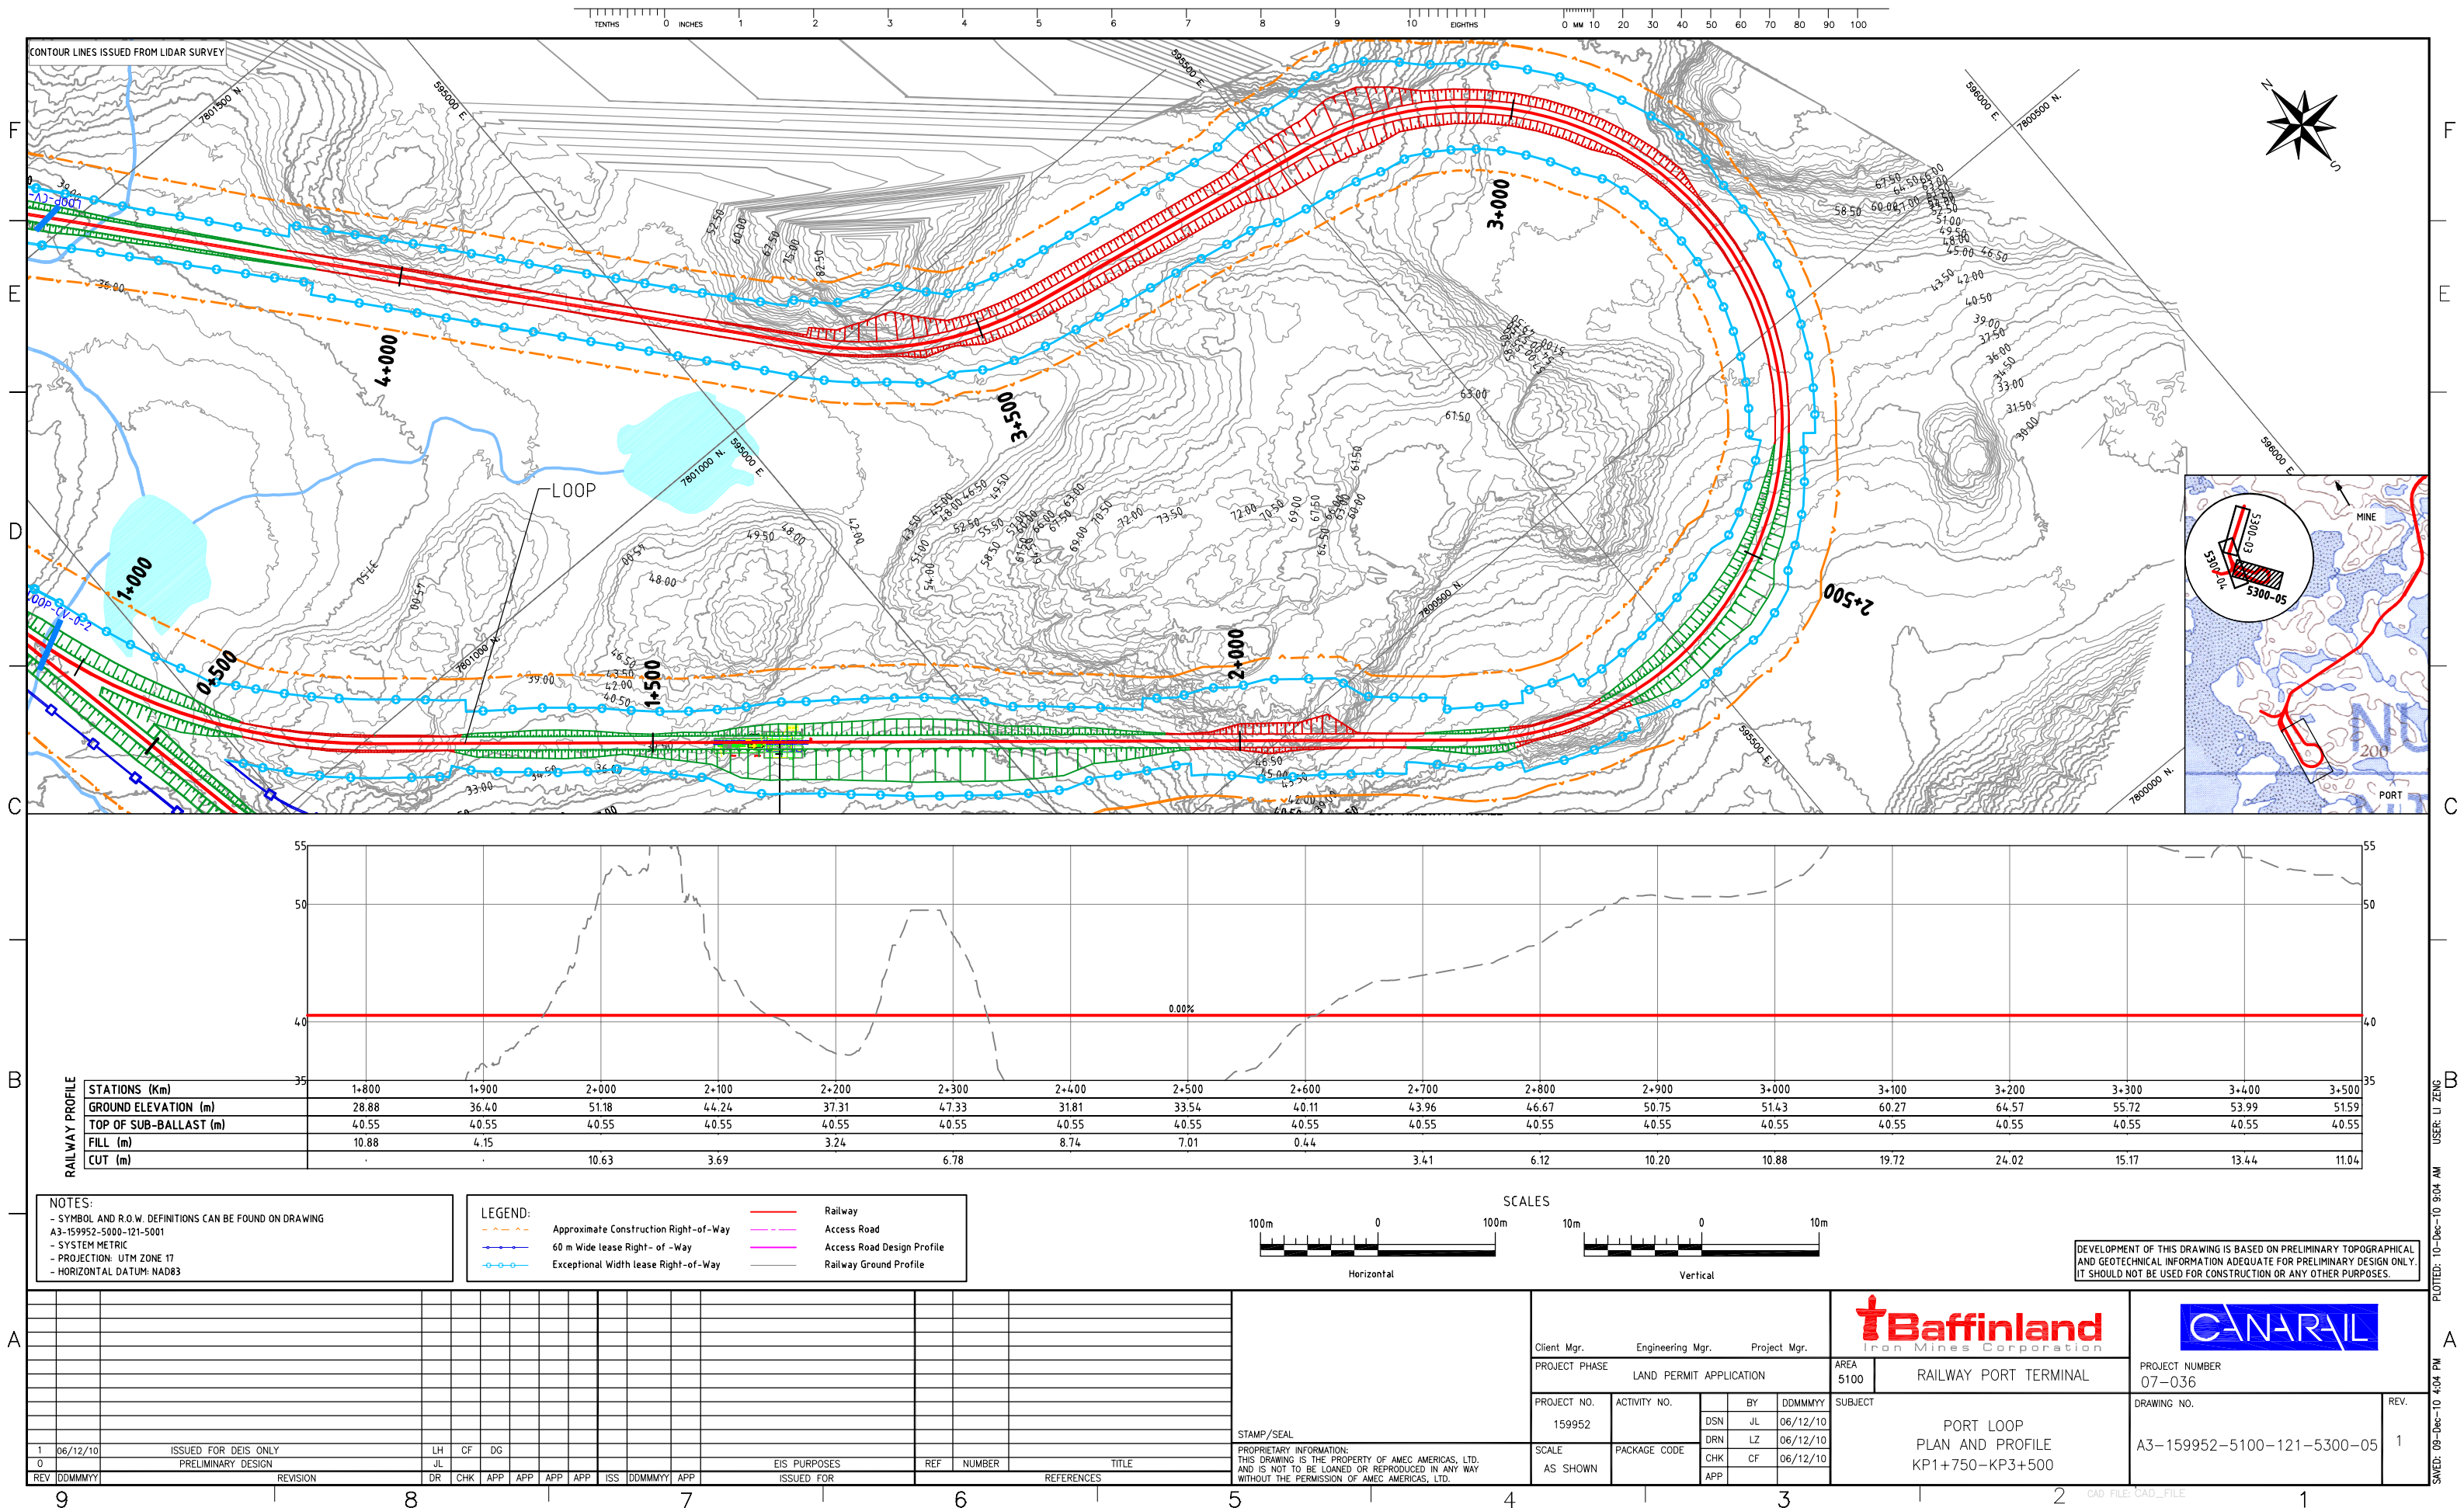


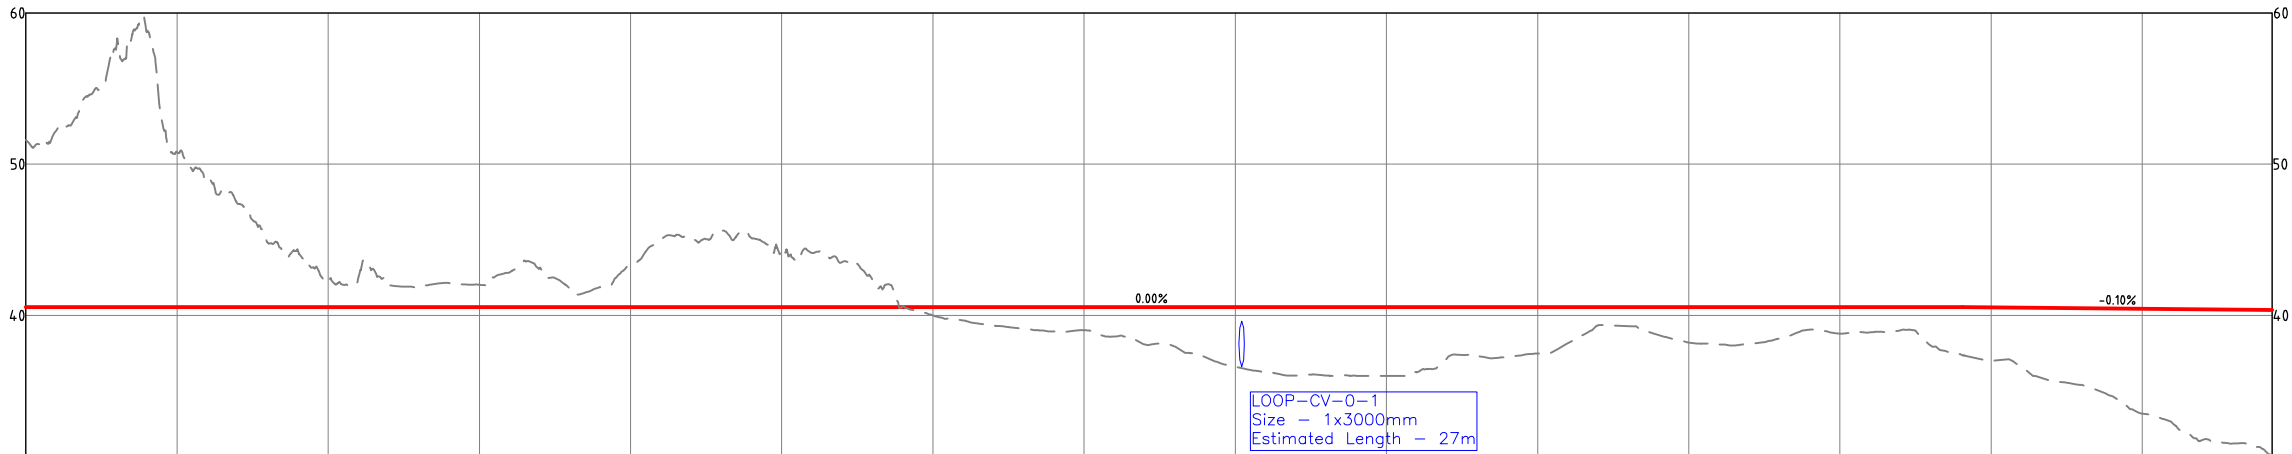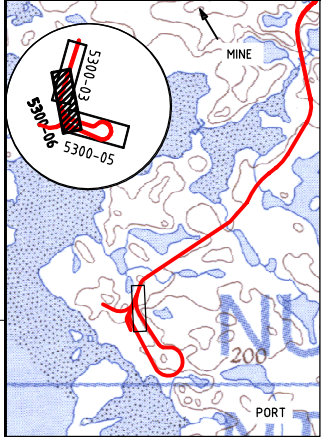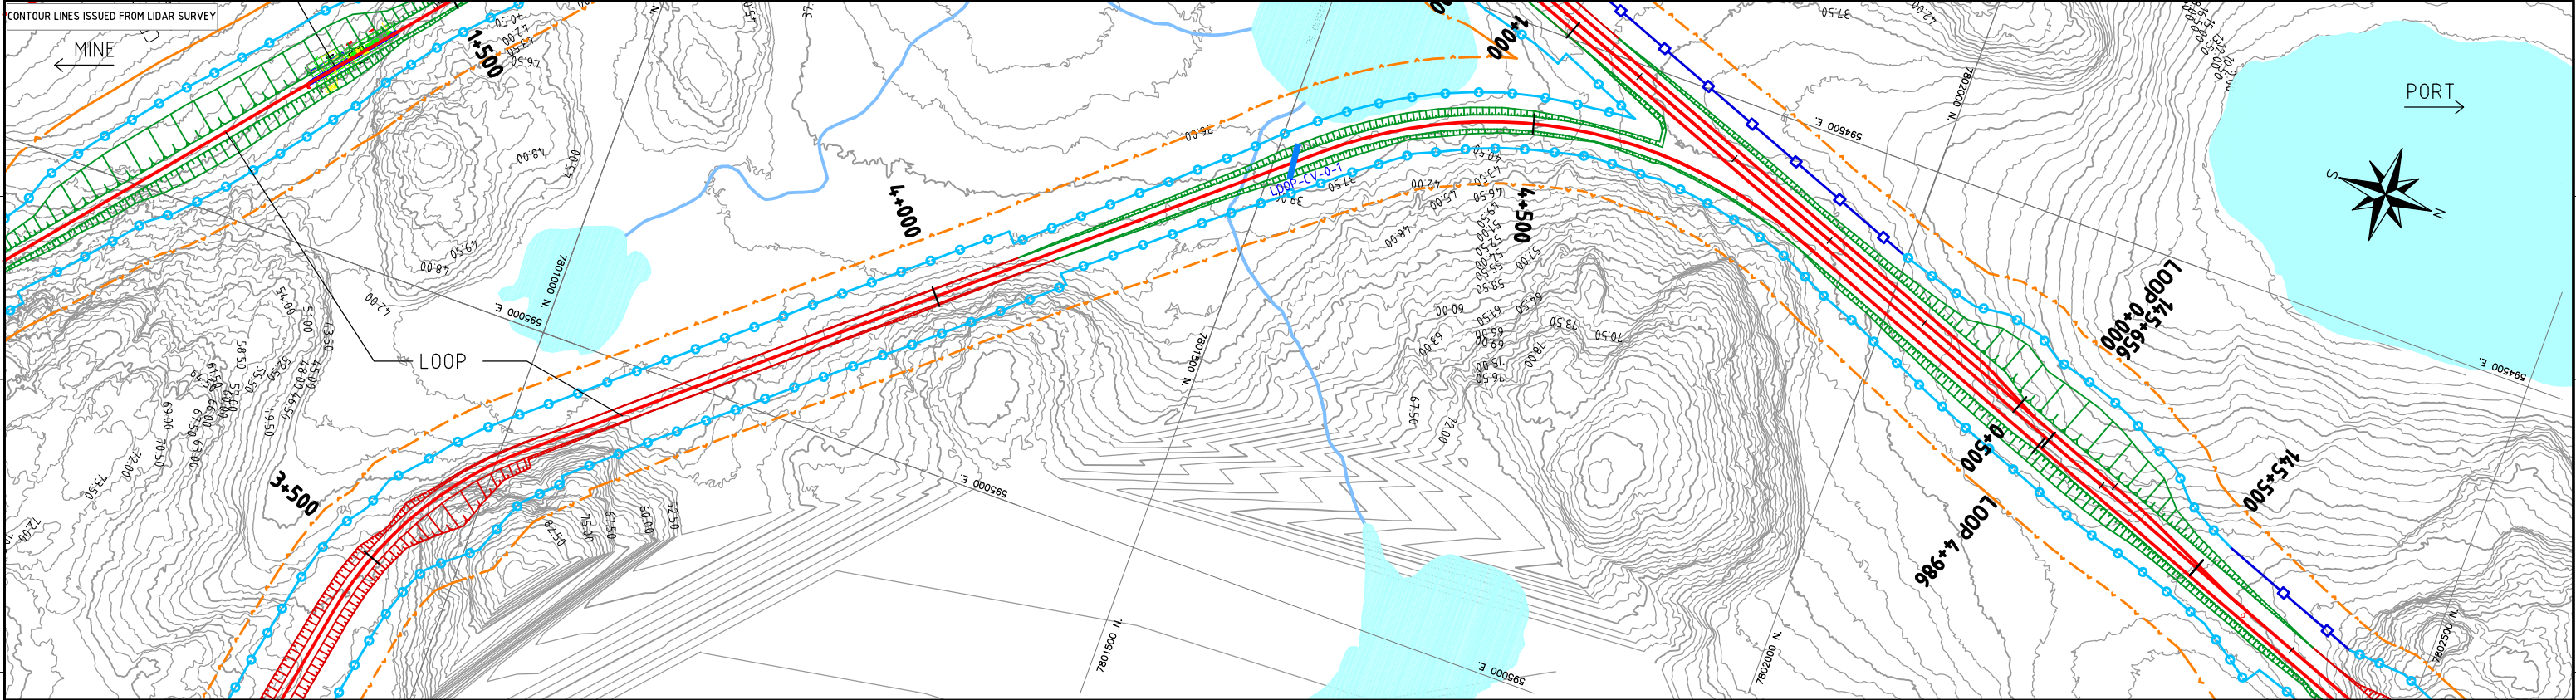

RAILWAY PROFILE	STATIONS (Km)	3+500	3+600	3+700	3+800	3+900	4+000	4+100	4+200	4+300	4+400	4+500	4+600	4+700	4+800	4+900	4+985.97
GROUND ELEVATION (m)		51.59	50.80	42.32	42.02	43.31	44.17	40.00	39.01	36.59	36.00	37.48	38.20	38.79	37.00	33.51	29.09
TOP OF SUB-BALLAST (m)		40.55	40.55	40.55	40.55	40.55	40.55	40.55	40.55	40.55	40.55	40.55	40.55	40.55	40.53	40.43	40.34
FILL (m)																	
CUT (m)		11.04	10.25	1.77	1.47	2.76	3.62	0.55	1.54	3.96	4.55	3.07	2.35	1.76	3.53	6.93	11.16

NOTES:
- SYMBOL AND R.O.W. DEFINITIONS CAN BE FOUND ON DRAWING A3-159952-5000-121-5001
- SYSTEM METRIC
- PROJECTION: UTM ZONE 17
- HORIZONTAL DATUM: NAD83

- LEGEND:
- Approximate Construction Right-of-Way
 - 60 m Wide Lease Right-of-Way
 - Exceptional Width lease Right-of-Way
 - Railway
 - Access Road
 - Access Road Design Profile
 - Railway Ground Profile

 

DEVELOPMENT OF THIS DRAWING IS BASED ON PRELIMINARY TOPOGRAPHICAL AND GEOTECHNICAL INFORMATION ADEQUATE FOR PRELIMINARY DESIGN ONLY. IT SHOULD NOT BE USED FOR CONSTRUCTION OR ANY OTHER PURPOSES.

REV	DDMMYY	REVISION	DR	CHK	APP	APP	APP	ISS	DDMMYY	APP	EIS PURPOSES	ISSUED FOR	REF	NUMBER	TITLE	REFERENCES
1	06/12/10	ISSUED FOR DEIS ONLY	LH	CF	DG											
0		PRELIMINARY DESIGN	JL													

STAMP/SEAL
PROPRIETARY INFORMATION:
THIS DRAWING IS THE PROPERTY OF AMEC AMERICAS, LTD.
AND IS NOT TO BE LOANED OR REPRODUCED IN ANY WAY
WITHOUT THE PERMISSION OF AMEC AMERICAS, LTD.

Client Mgr. Engineering Mgr. Project Mgr.

PROJECT PHASE LAND PERMIT APPLICATION

PROJECT NO. 159952

SCALE AS SHOWN

AREA 5100

RAILWAY PORT TERMINAL

SUBJECT

PORT LOOP
PLAN AND PROFILE
KP3+500-KP4+985.97


Baffinland
Iron Mines Corporation

CANARAIL

PROJECT NUMBER 07-036

DRAWING NO. A3-159952-5100-121-5300-06

REV. 1

 



CONTOUR LINES ISSUED FROM LIDAR SURVEY

MINE

PORT




STORAGE TRACK

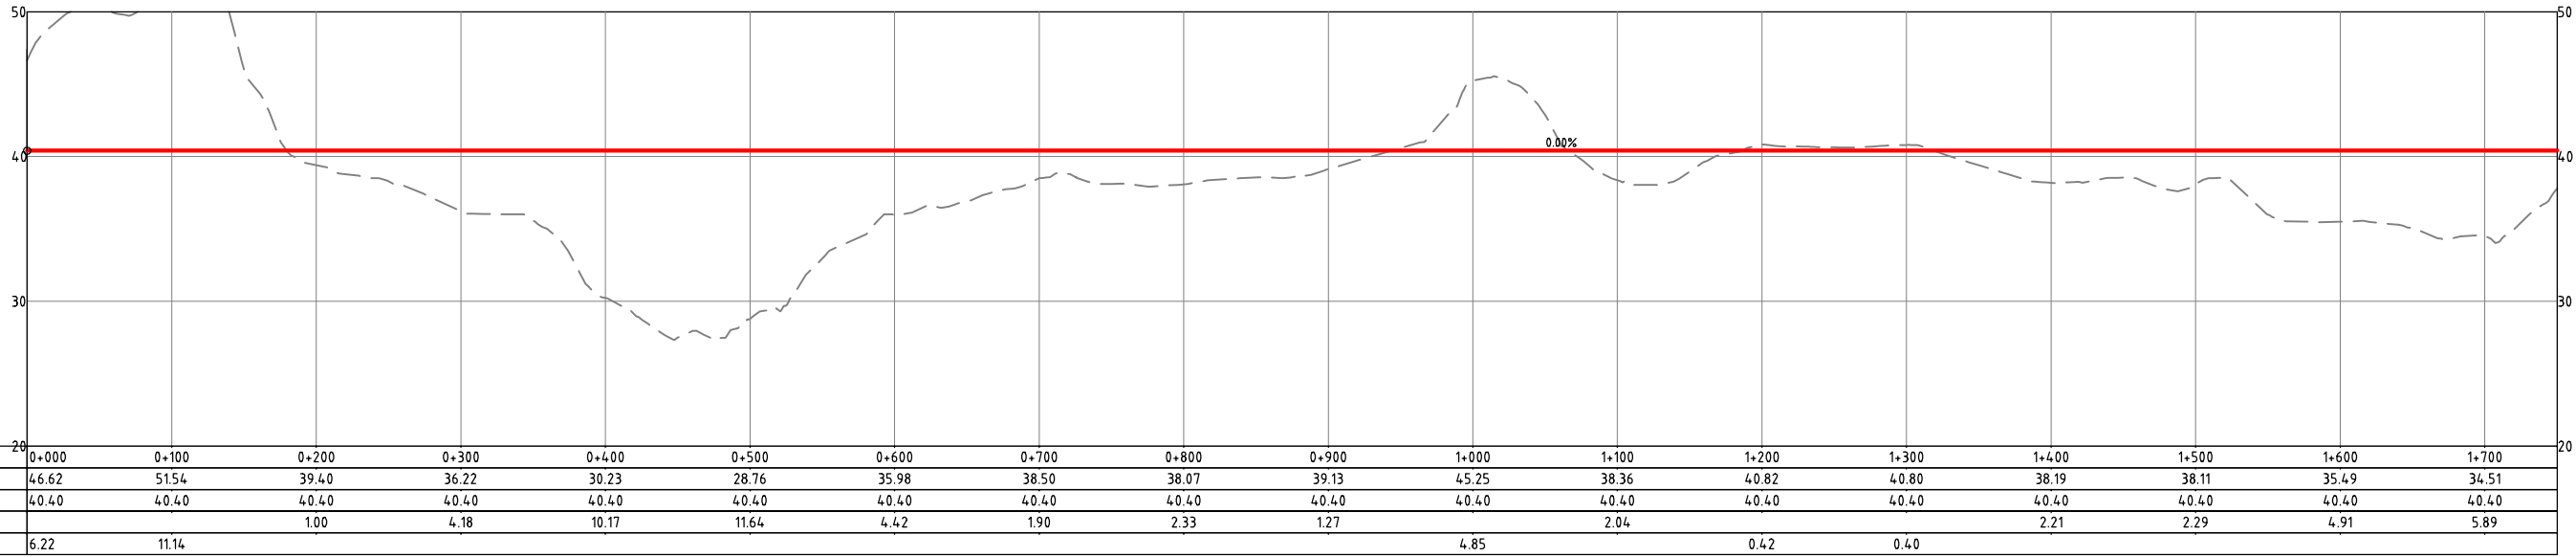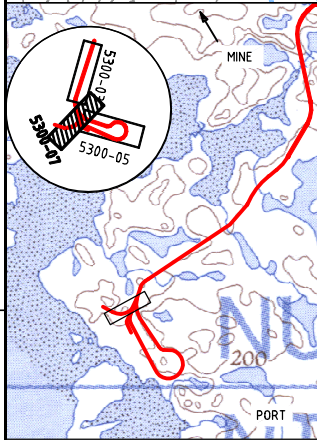

STATIONS (Km)	0+000	0+100	0+200	0+300	0+400	0+500	0+600	0+700	0+800	0+900	1+000	1+100	1+200	1+300	1+400	1+500	1+600	1+700
GROUND ELEVATION (m)	46.62	51.54	39.40	36.22	30.23	28.76	35.98	38.50	38.07	39.13	45.25	38.36	40.82	40.80	38.19	38.11	35.49	34.51
TOP OF SUB-BALLAST (m)	40.40	40.40	40.40	40.40	40.40	40.40	40.40	40.40	40.40	40.40	40.40	40.40	40.40	40.40	40.40	40.40	40.40	40.40
FILL (m)			1.00	4.18	10.17	11.64	4.42	1.90	2.33	1.27		2.04			2.21	2.29	4.91	5.89
CUT (m)	6.22	11.14									4.85		0.42	0.40				

NOTES:
- SYMBOL AND R.O.W. DEFINITIONS CAN BE FOUND ON DRAWING A3-159952-5000-121-5001
- SYSTEM METRIC
- PROJECTION: UTM ZONE 17
- HORIZONTAL DATUM: NAD83

- LEGEND:
- Approximate Construction Right-of-Way
 - 60 m Wide Lease Right-of-Way
 - Exceptional Width lease Right-of-Way
 - Railway
 - Access Road
 - Access Road Design Profile
 - Railway Ground Profile

 


DEVELOPMENT OF THIS DRAWING IS BASED ON PRELIMINARY TOPOGRAPHICAL AND GEOTECHNICAL INFORMATION ADEQUATE FOR PRELIMINARY DESIGN ONLY. IT SHOULD NOT BE USED FOR CONSTRUCTION OR ANY OTHER PURPOSES.

REV	DDMMYY	ISSUED FOR	DR	CHK	APP	APP	APP	ISS	DDMMYY	APP	EIS PURPOSES	REF	NUMBER	TITLE
1	06/12/10	ISSUED FOR DEIS ONLY	LH	CF	DG									
0		PRELIMINARY DESIGN	JL											

STAMP/SEAL
PROPRIETARY INFORMATION:
THIS DRAWING IS THE PROPERTY OF AMEC AMERICAS, LTD.
AND IS NOT TO BE LOANED OR REPRODUCED IN ANY WAY
WITHOUT THE PERMISSION OF AMEC AMERICAS, LTD.

Client Mgr. Engineering Mgr. Project Mgr.							
PROJECT PHASE LAND PERMIT APPLICATION				AREA 5100		RAILWAY PORT TERMINAL	
PROJECT NO. 159952		ACTIVITY NO.		BY DSN JZ 06/12/10 DDMMYY		SUBJECT	
SCALE AS SHOWN		PACKAGE CODE		DRN LZ 06/12/10 CHK CF 06/12/10 APP		DRAWING NO. A3-159952-5100-121-5300-07	



USER: U ZENG
PLOTED: 10-Dec-10 9:06 AM
SAVED: 09-Dec-10 4:04 PM

 

CONTOUR LINES ISSUED FROM LIDAR SURVEY

MINE


PORT

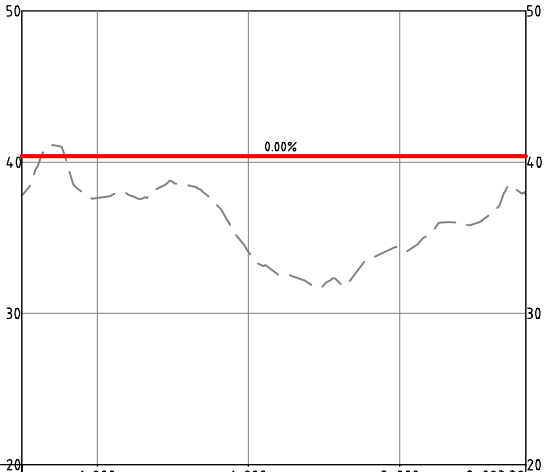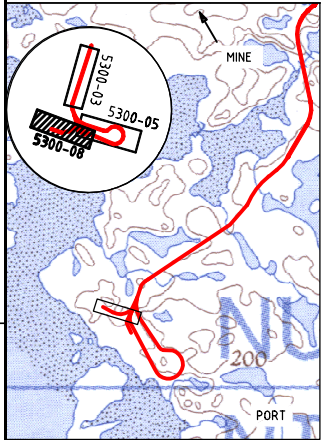


STATIONS (Km)	1+800	1+900	2+000	2+083.39
GROUND ELEVATION (m)	37.62	34.07	34.31	37.81
TOP OF SUB-BALLAST (m)	40.40	40.40	40.40	40.40
FILL (m)	2.78	6.33	6.09	2.59
CUT (m)				

RAILWAY PROFILE

SCALES

 

Horizontal

 

Vertical

NOTES:

- SYMBOL AND R.O.W. DEFINITIONS CAN BE FOUND ON DRAWING A3-159952-5000-121-5001
- SYSTEM METRIC
- PROJECTION: UTM ZONE 17
- HORIZONTAL DATUM: NAD83

LEGEND:

- Approximate Construction Right-of-Way
- 60 m Wide Lease Right-of-Way
- Exceptional Width lease Right-of-Way
- Railway
- Access Road
- Access Road Design Profile
- Railway Ground Profile

DEVELOPMENT OF THIS DRAWING IS BASED ON PRELIMINARY TOPOGRAPHICAL AND GEOTECHNICAL INFORMATION ADEQUATE FOR PRELIMINARY DESIGN ONLY. IT SHOULD NOT BE USED FOR CONSTRUCTION OR ANY OTHER PURPOSES.

REV	DDMMYY	REVISION	DR	CHK	APP	APP	APP	APP	ISS	DDMMYY	APP	EIS PURPOSES	ISSUED FOR	REF	NUMBER	TITLE
1	06/12/10	ISSUED FOR DEIS ONLY	LH	CF	DG											
0		PRELIMINARY DESIGN	JL													

STAMP/SEAL

PROPRIETARY INFORMATION:
THIS DRAWING IS THE PROPERTY OF AMEC AMERICAS, LTD.
AND IS NOT TO BE LOANED OR REPRODUCED IN ANY WAY
WITHOUT THE PERMISSION OF AMEC AMERICAS, LTD.

Client Mgr. Engineering Mgr. Project Mgr.

PROJECT PHASE LAND PERMIT APPLICATION

PROJECT NO.

159952

SCALE

AS SHOWN

ACTIVITY NO.

PACKAGE CODE

BY

JZ

CHK

CF

APP

DDMMYY

06/12/10

DDMMYY

06/12/10

SUBJECT



AREA 5100

RAILWAY PORT TERMINAL

PORT STORAGE TRACK

PLAN AND PROFILE

KP1+800-KP2+083



PROJECT NUMBER

07-036

DRAWING NO.

A3-159952-5100-121-5300-08

REV.

1

CAD FILE: CAD_FILE

PLOTTED: 09-Dec-10 9:08 AM USER: U ZENG

SAVED: 09-Dec-10 4:04 PM

