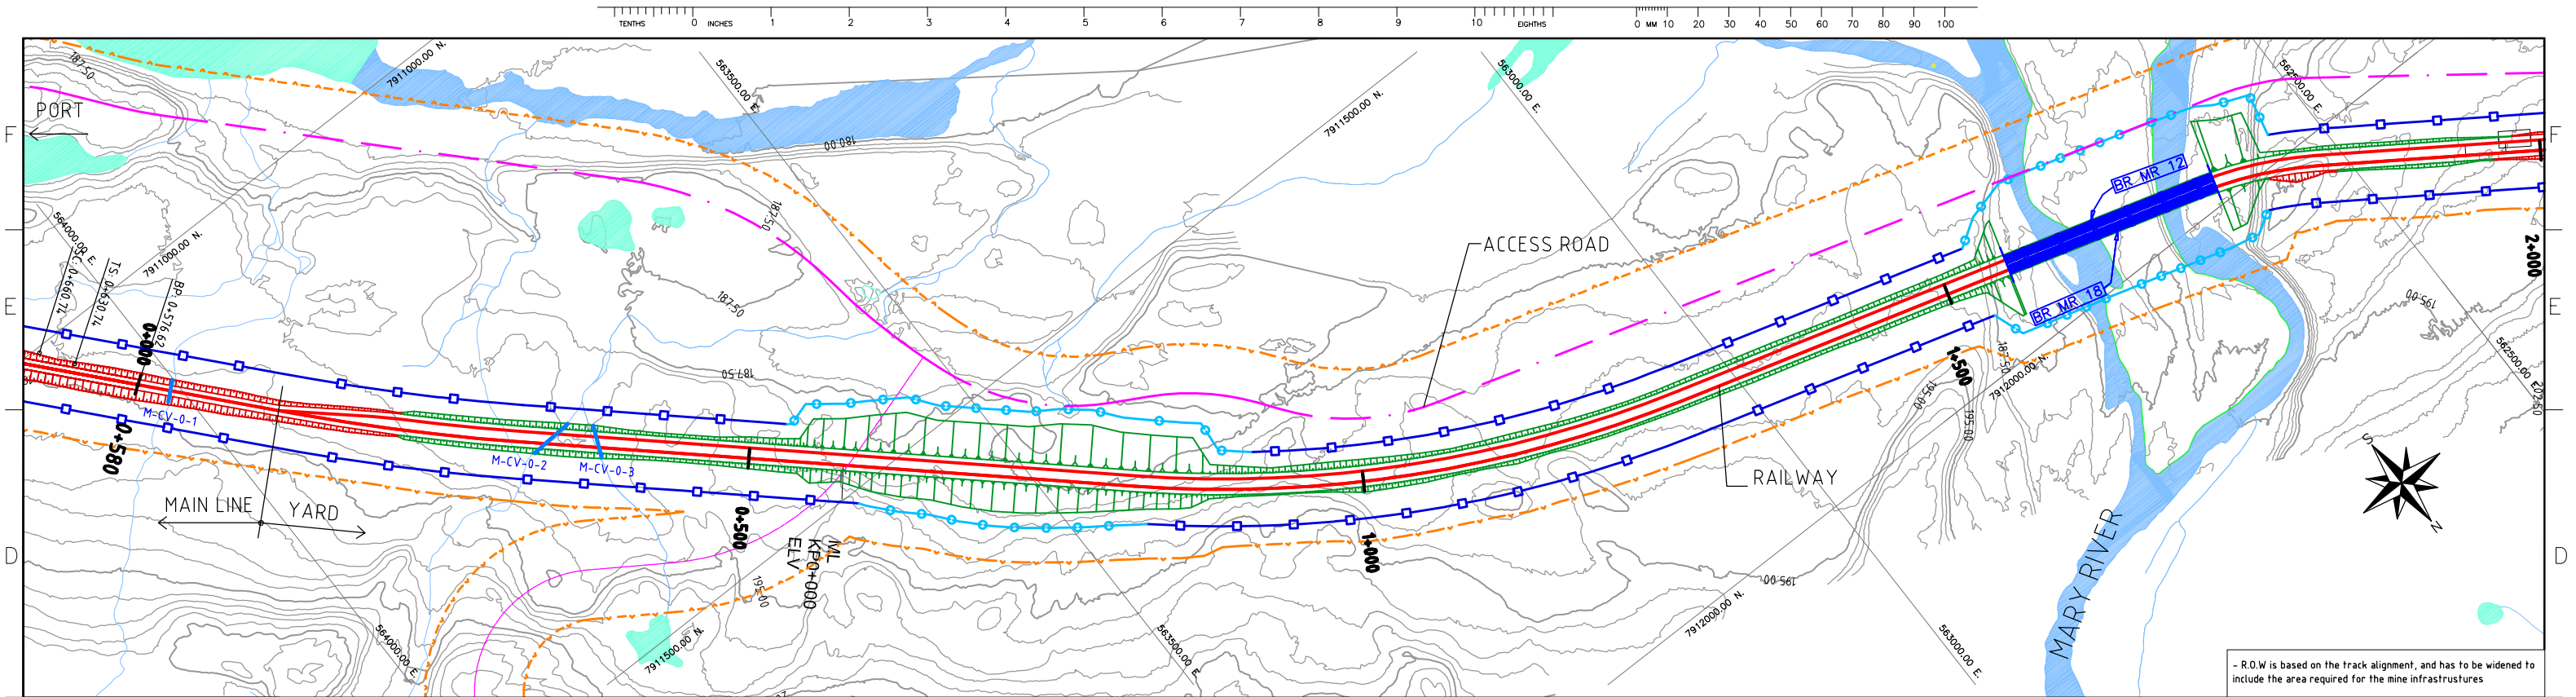


NOTES:

- SYMBOL DEFINITIONS AND LEGEND CAN BE FOUND ON DRAWING A3-159952-5200-121-5001.
- SYSTEM METRIC
- PROJECTION: UTM ZONE 17
- HORIZONTAL DATUM: NAD83

LEGEND:

- Approximate Construction Right-of-Way
- 60 m Wide lease Right-of-Way
- Exceptional Width lease Right-of-Way
- Railway
- Access Road
- Access Road Design Profile
- Railway Ground Profile

SCALES

Horizontal: 100m 0 100m

Vertical: 10m 0 10m

STAMP/SEAL

PROPRIETARY INFORMATION:
THIS DRAWING IS THE PROPERTY OF AMEC AMERICAS, LTD.
AND IS NOT TO BE LOANED OR REPRODUCED IN ANY WAY
WITHOUT THE PERMISSION OF AMEC AMERICAS, LTD.

Client Mgr. Engineering Mgr. Project Mgr.

PROJECT PHASE PERMITTING

PROJECT NO. 159952

ACTIVITY NO.

SCALE AS SHOWN

AREA 5300

RAILWAY MINE TERMINAL

SUBJECT

RAILWAY ALIGNMENT
PLAN AND PROFILE
KP 0+000-KP 1+750

Baffinland
Iron Mines Corporation

CANARAIL

PROJECT NUMBER 07-036


DRAWING NO. A3-159952-5300-121-5302-01

REV. 1



REV	DDMMYY	ISSUED FOR	DR	CHK	APP	APP	APP	APP	ISS	DDMMYY	APP	ISSUED FOR	REFERENCES	TITLE
1	06/12/10	ISSUED FOR DEIS ONLY	LH	CF	DG									
01		PHASE 8 CORRECTIONS	JL											

9 8 7 6 5 4 3 2 1

SAVED: 09-Dec-10 4:14 PM
PLOTED: 09-Dec-10 4:33 PM
USER: LI ZENG

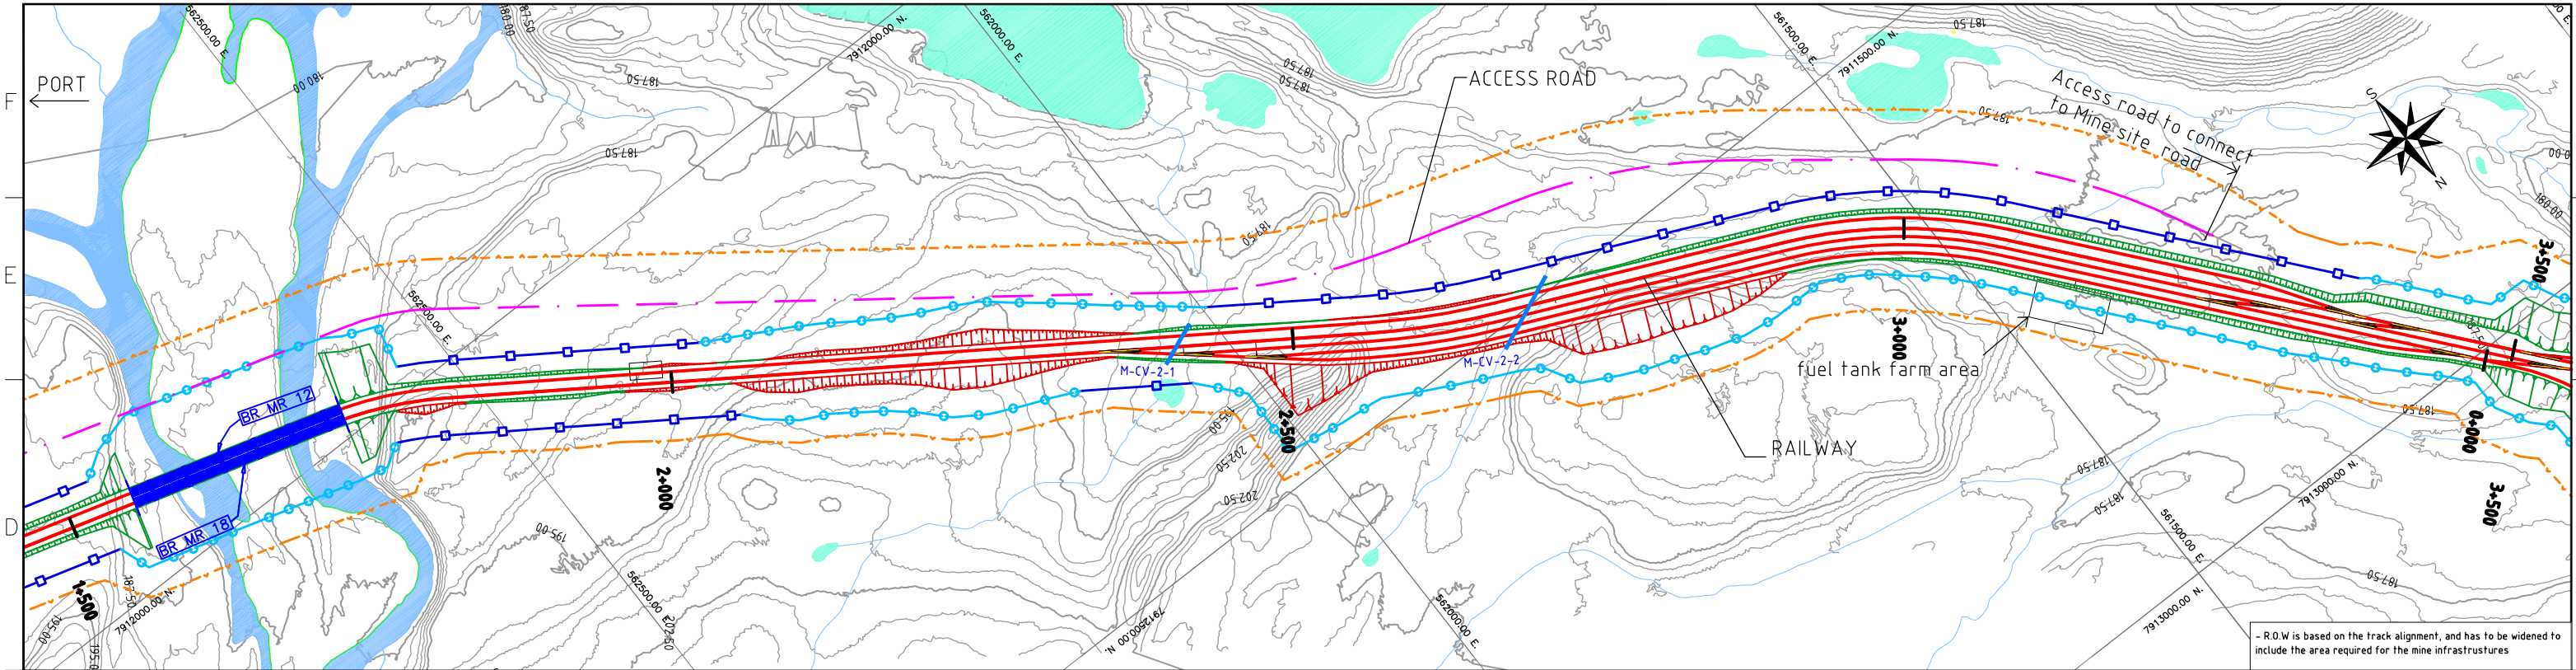


- R.O.W is based on the track alignment, and has to be widened to include the area required for the mine infrastructures

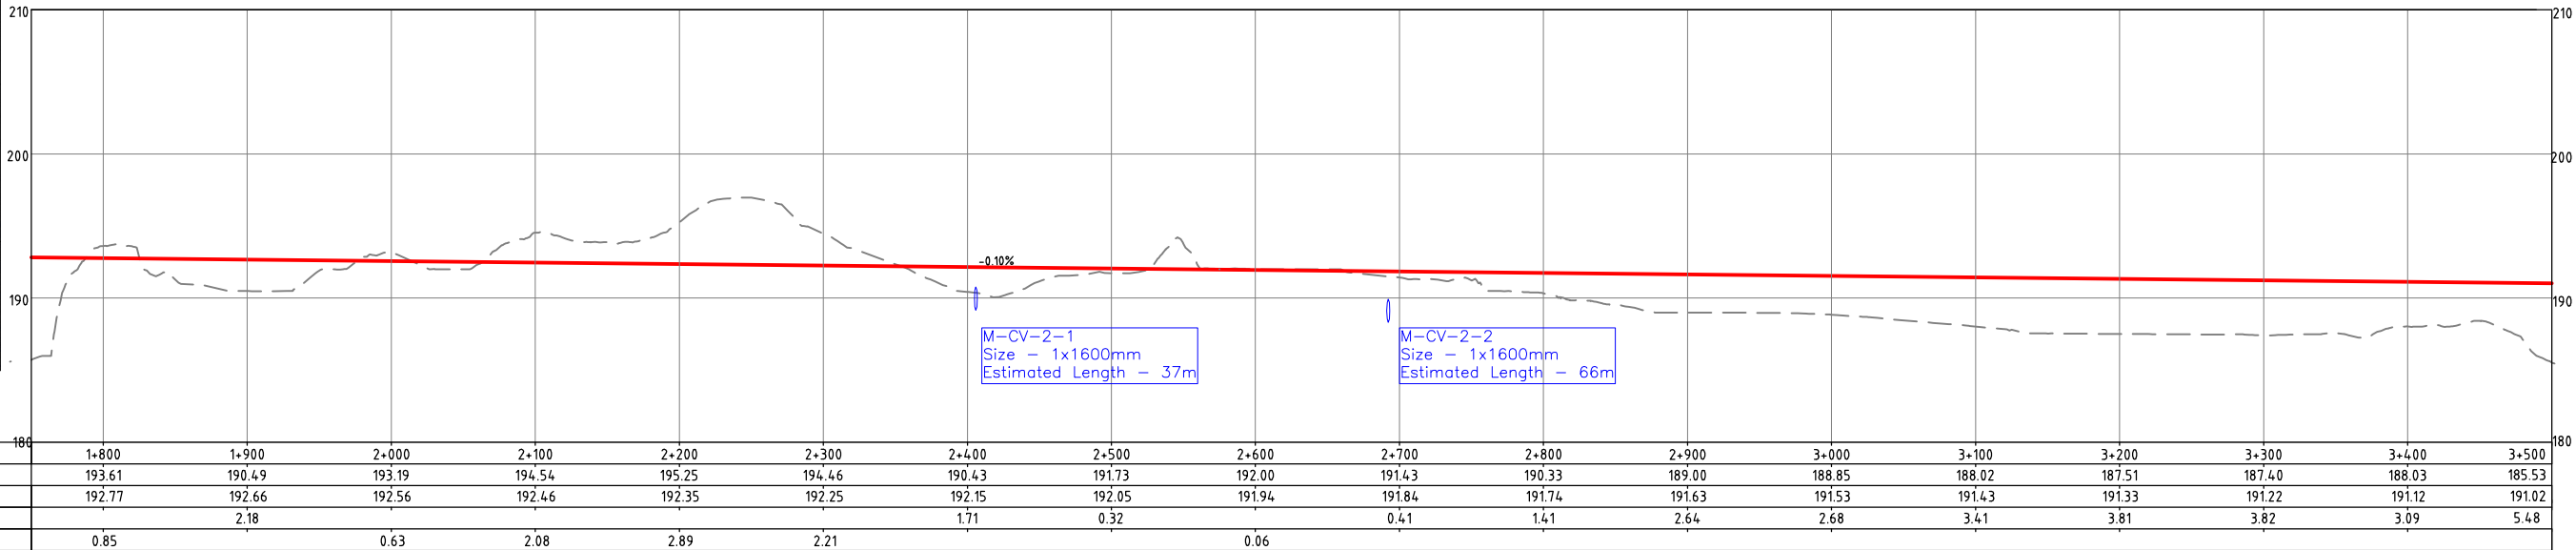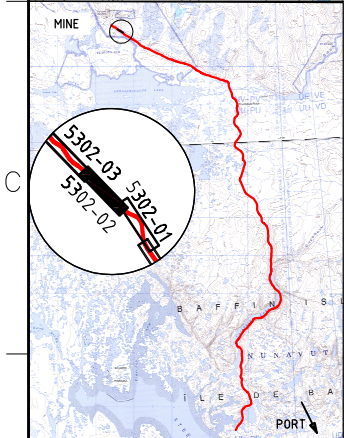

NOTES:
- SYMBOL DEFINITIONS AND LEGEND CAN BE FOUND ON DRAWING A3-159952-5200-121-5001.
- SYSTEM METRIC
- PROJECTION: UTM ZONE 17
- HORIZONTAL DATUM: NAD83




LEGEND:			
- - - - -	Approximate Construction Right-of-Way	- - - - -	Access Road
60 m Wide lease Right-of-Way		- - - - -	Access Road Design Profile
Exceptional Width lease Right-of-Way		- - - - -	Railway Ground Profile

 

DEVELOPMENT OF THIS DRAWING IS BASED ON PRELIMINARY TOPOGRAPHICAL AND GEOTECHNICAL INFORMATION ADEQUATE FOR PRELIMINARY DESIGN ONLY. IT SHOULD NOT BE USED FOR CONSTRUCTION OR ANY OTHER PURPOSES.

										Client Mgr.		Engineering Mgr.		Project Mgr.		AREA 5300		RAILWAY MINE TERMINAL		PROJECT NUMBER 07-036	
										PROJECT PHASE		PERMITTING		PROJECT NO. 159952		SUBJECT		DRAWING NO. A3-159952-5300-121-5302-02		REV. 1	
										BY JL		DDMMYY 06/12/10		CHK YB		APP CF		SCALE AS SHOWN		PACKAGE CODE	
										STAMP/SEAL		PROPRIETARY INFORMATION: THIS DRAWING IS THE PROPERTY OF AMEC AMERICAS, LTD. AND IS NOT TO BE LOANED OR REPRODUCED IN ANY WAY WITHOUT THE PERMISSION OF AMEC AMERICAS, LTD.		RAILWAY ALIGNMENT PLAN AND PROFILE		KP 1+750-KP 3+500		CAD FILE: CAD_FILE			
										1		06/12/10		ISSUED FOR DEIS ONLY		LH		CF		DG	
										01		PHASE 8 CORRECTIONS		JL		APP		APP		APP	
										REV		DDMMYY		ISS		DDMMYY		APP		ISSUED FOR	
										9		8		7		6		5		4	
										3		2		1							

USER: LI ZENG
PLOTTED: 09-Dec-10 4:34 PM
SAVED: 09-Dec-10 4:14 PM

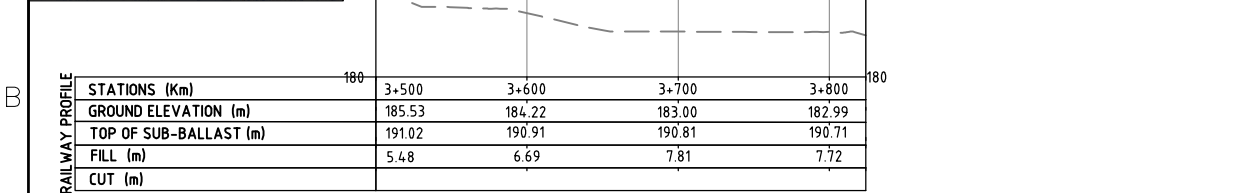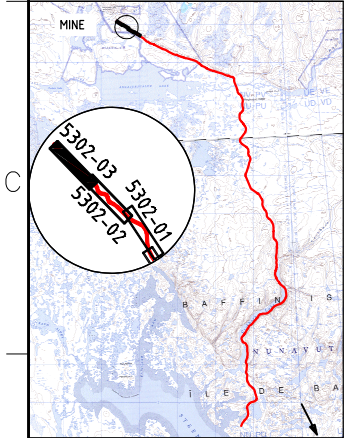
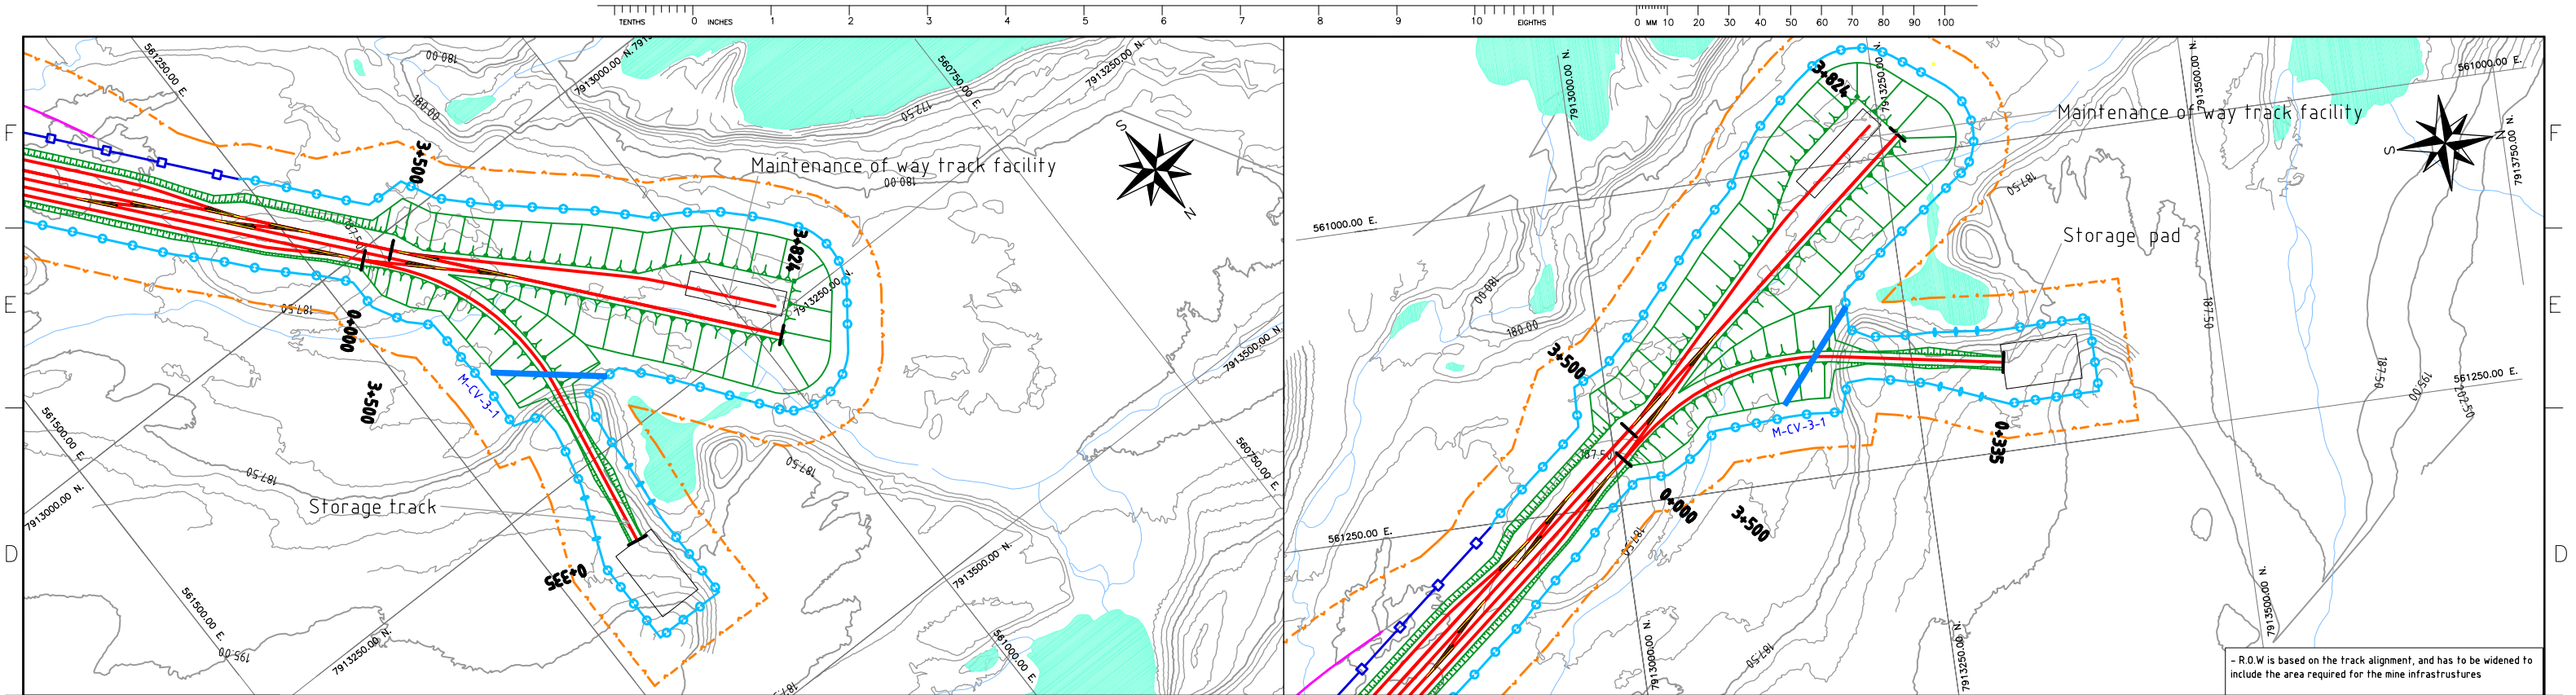


NOTES:

- SYMBOL DEFINITIONS AND LEGEND CAN BE FOUND ON DRAWING A3-159952-5200-121-5001.
- SYSTEM METRIC
- PROJECTION: UTM ZONE 17
- HORIZONTAL DATUM: NAD83

LEGEND:

- Approximate Construction Right-of-Way
- 60 m Wide lease Right-of-Way
- Exceptional Width lease Right-of-Way
- Railway
- Access Road
- Access Road Design Profile
- Railway Ground Profile

 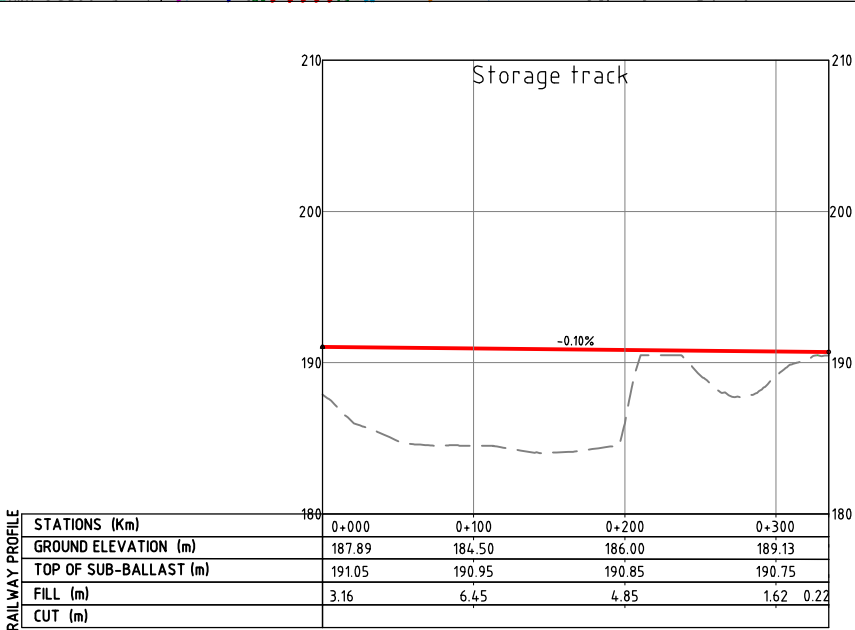

DEVELOPMENT OF THIS DRAWING IS BASED ON PRELIMINARY TOPOGRAPHICAL AND GEOTECHNICAL INFORMATION ADEQUATE FOR PRELIMINARY DESIGN ONLY. IT SHOULD NOT BE USED FOR CONSTRUCTION OR ANY OTHER PURPOSES.

1 06/12/10 ISSUED FOR DEIS ONLY LH CF DG 01 PHASE 8 CORRECTIONS JL REV (DDMMYY) REVISION DR CHK APP APP APP APP ISS DDMMYY APP										REF NUMBER TITLE		STAMP/SEAL PROPRIETARY INFORMATION: THIS DRAWING IS THE PROPERTY OF AMEC AMERICAS, LTD. AND IS NOT TO BE LOANED OR REPRODUCED IN ANY WAY WITHOUT THE PERMISSION OF AMEC AMERICAS, LTD.		Client Mgr. Engineering Mgr. Project Mgr. PROJECT PHASE PERMITTING PROJECT NO. 159952 SCALE AS SHOWN ACTIVITY NO. PACKAGE CODE BY JLN 06/12/10 DRN YB 06/12/10 CHK CF 06/12/10 APP			Baffinland Iron Mines Corporation AREA 5300 SUBJECT RAILWAY MINE TERMINAL RAILWAY ALIGNMENT PLAN AND PROFILE KP 3+500-KP 3+824 KP 0+000-KP 0+334		CANARAIL PROJECT NUMBER 07-036 DRAWING NO. A3-159952-5300-121-5302-03 REV. 1	
---	--	--	--	--	--	--	--	--	--	------------------	--	--	--	--	--	--	---	--	---	--

9 8 7 6 5 4 3 2 1

SAVED: 09-Dec-10 4:14 PM PLOTTED: 09-Dec-10 4:35 PM USER: LI ZENG