
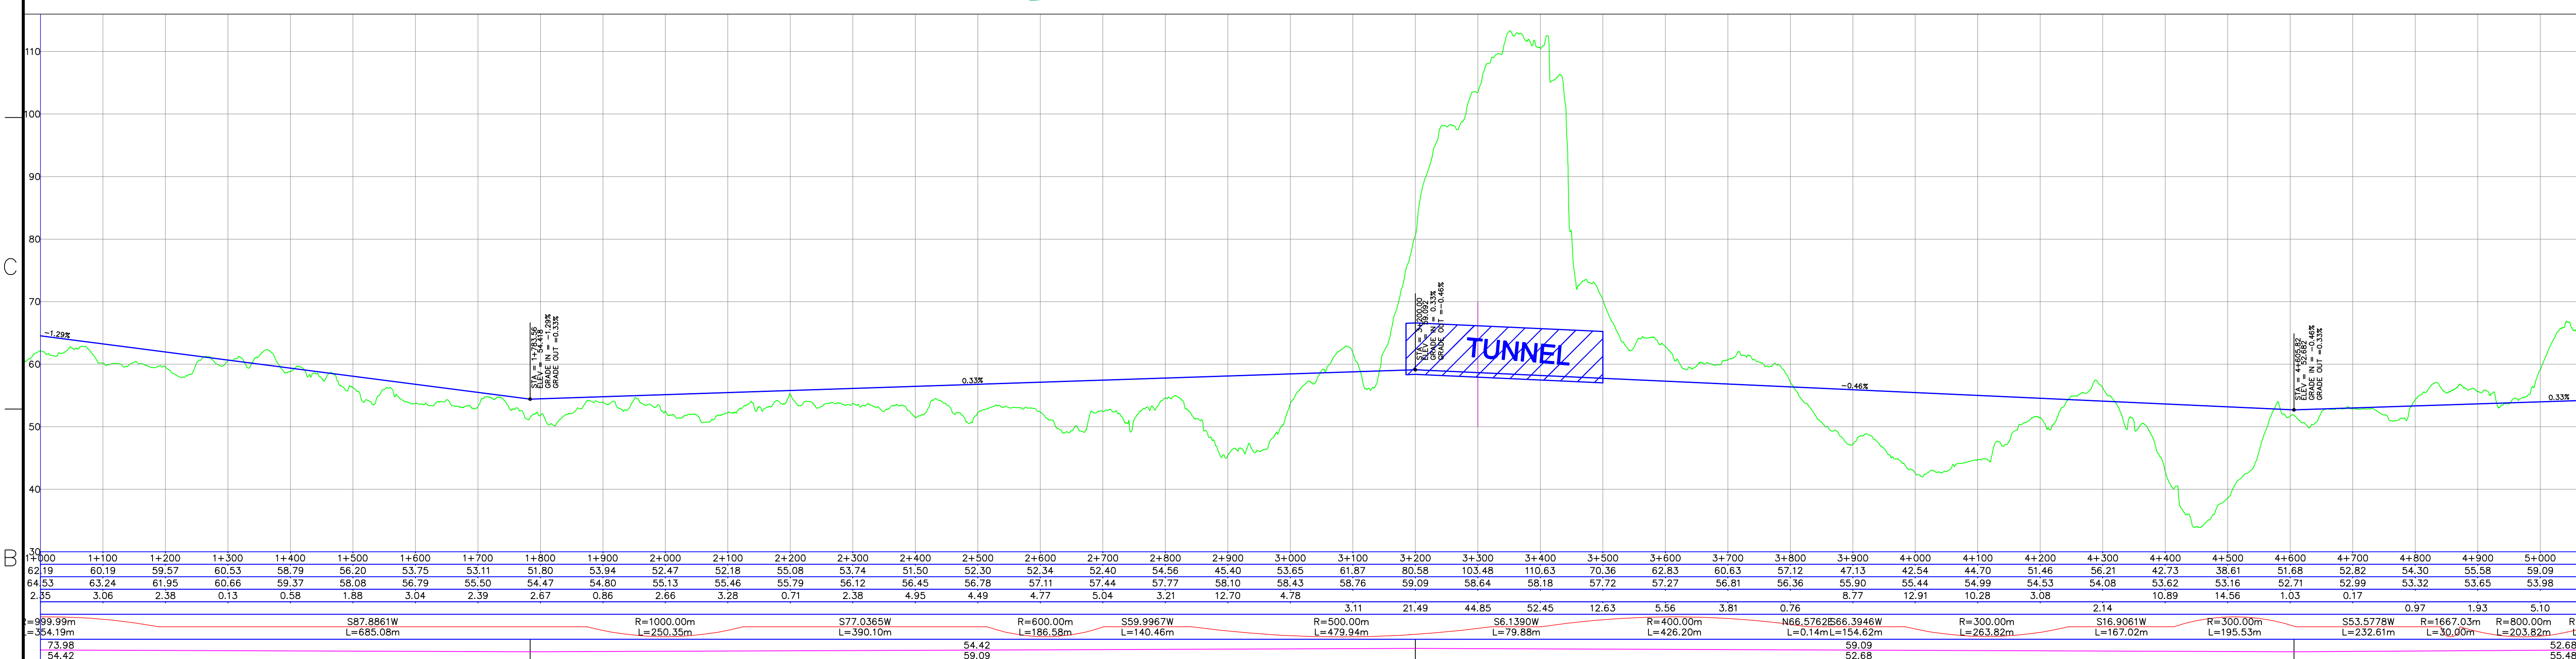
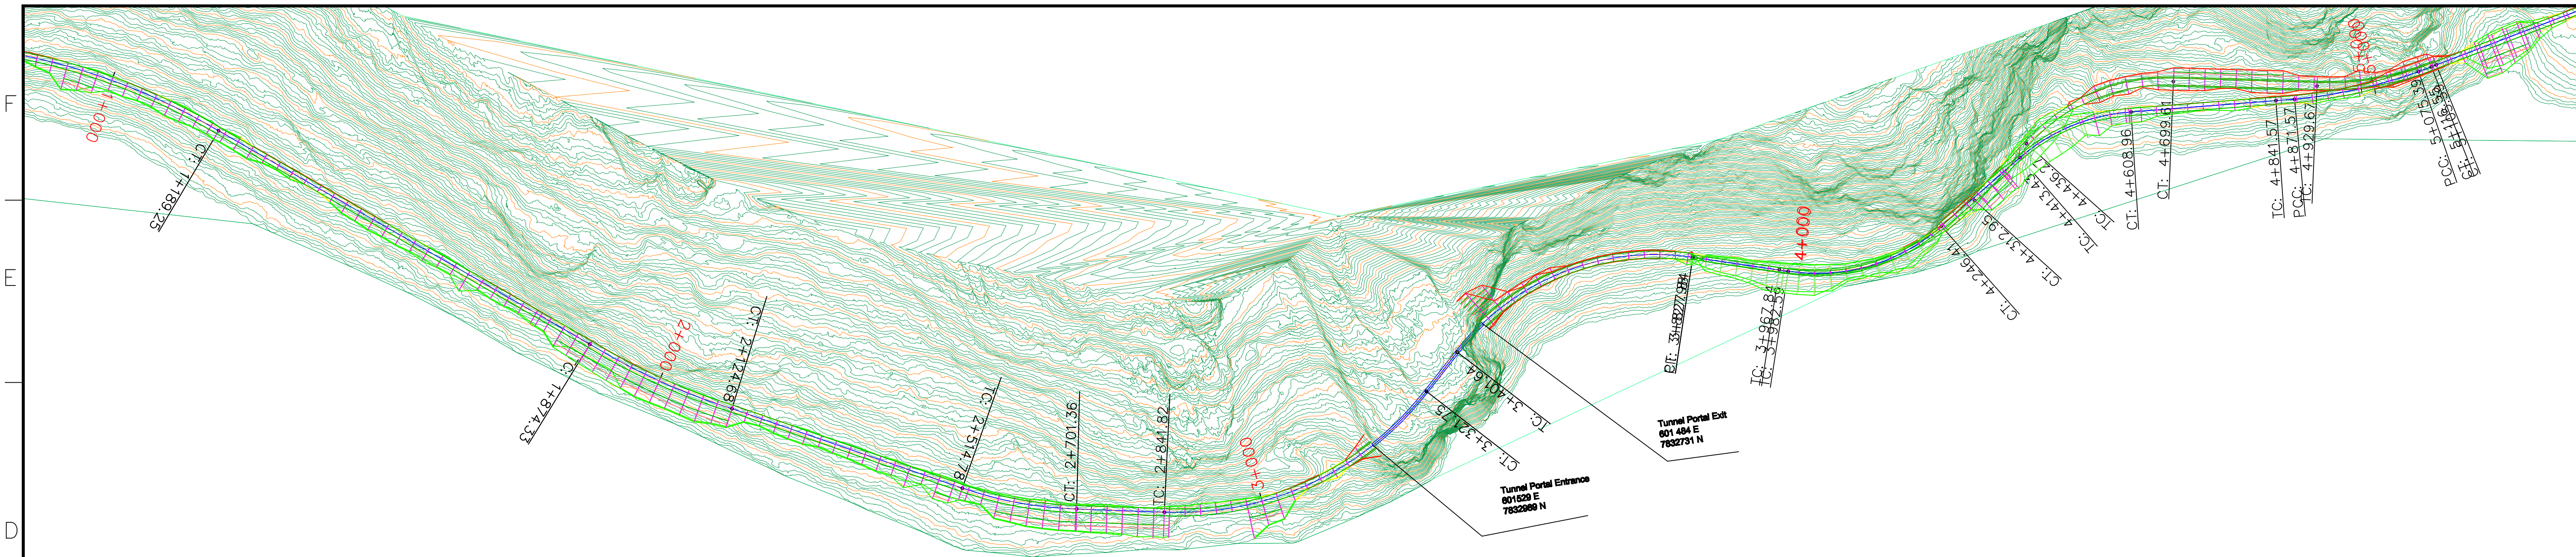


 

STATIONS (Km)

GROUND ELEVATION (m)

TOP OF SUBGRADE ELEV. (m)

FILL (m)

CUT (m)

HORIZONTAL GEOMETRY

VERTICAL GEOMETRY

CLIENT PROJECT MGR.

DEPARTMENT MGR.

PROJECT MGR.

PROJECT PHASE

PROJECT NO.

ACTIVITY NO.

SCALE

STAMP/SEAL

PROPRIETARY INFORMATION

AREA

BY

DDMMYY

SUBJECT

DSN

D.R.

20AUG08

DRN

J.L.

20AUG08

CHK

B.G.

20AUG08

APP

20AUG08

TUNNEL 2 Alternative 7

PLAN AND PROFILE

CLIENT DWG. NO.

DRAWING NO.

REV.

0

20AUG08

IN PROGRESS - ISSUED FOR INFORMATION ONLY

REVISION

DR

CHK

APP

APP

APP

APP

ISS

DDMMYY

APP

ISSUED FOR

REF

NUMBER

TITLE

REFERENCES

9

8

7

6

5

4

3

2

1

CANARAIL

PROJECT NUMBER

07 - 036

Baffinland

Iron Mines Corporation

amec

CLIENT DWG. NO.

DRAWING NO.

REV.