


A
B
C
D
E
F

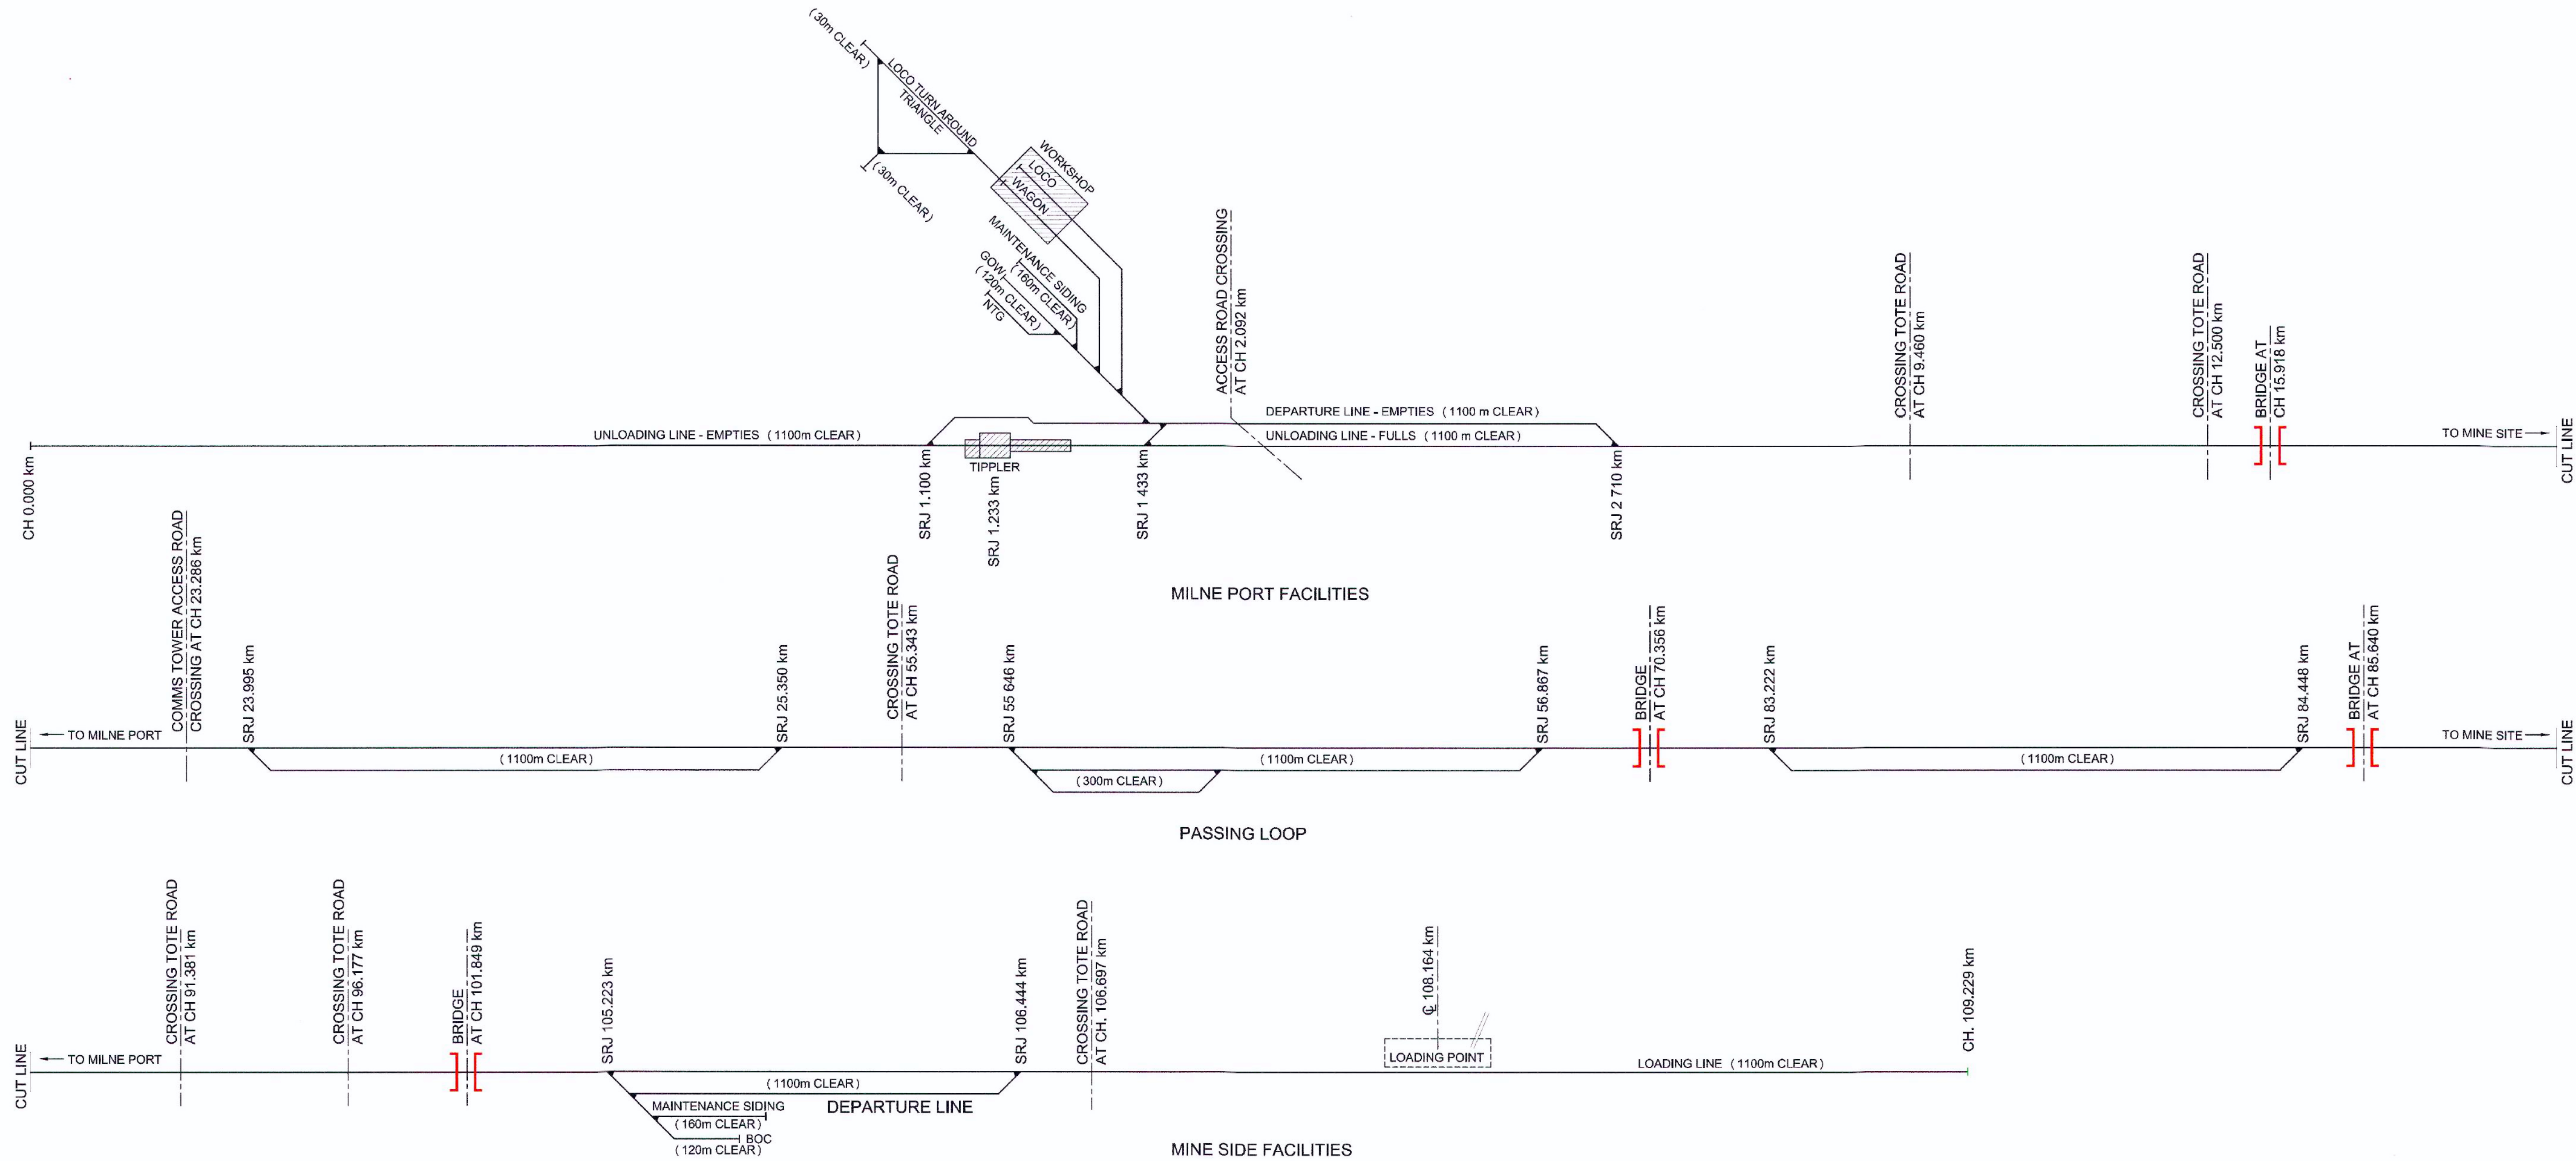

DIAGRAMMATIC LAYOUT
NTS

LEGEND

]] = BRIDGE

NOTE:

1. THIS DRAWING WAS PREVIOUSLY ISSUED AS:
H353004-00000-224-262-0001-0001

PERMIT TO PRACTICE
HATCH LTD.
Signature: [Signature]
Date: 2018/11/12
PERMIT NUMBER: P 512
The Association of Professional Engineers,
Geologists and Geophysicists of NWT/NU

DRAWING No.	DRAWING TITLE
H353004-33000-224-272-0003	LINE PLAN AND LONGGITUUDINAL SECTION CH. 74.250km TO 109.680km
H353004-30000-224-272-0002	LINE PLAN AND LONGGITUUDINAL SECTION CH. 37.250km TO 74km
H353004-30000-224-272-0001	LINE PLAN AND LONGGITUUDINAL SECTION CH. 0.070km TO 37km

REG. PROFESSIONAL
D. STANGER
2018-11-12
NTNU

No.	DESCRIPTION	BY	CHK'D	DATE
1	APPROVED FOR CONSTRUCTION	AJVN		2018/10/01
0	DIAGRAMMATIC LAYOUT: APPROVED FOR BID	AJVN		2018/07/05

ROLE	NAME	SIGNATURE	DATE
DRAFTSPERSON	A VAN NIEKERK	NR	2016/12/07
DESIGNER	A VAN NIEKERK	NR	
CHECKER	G JOHNSTONE	SA	2018/11/08
DESIGN COORD.	G JOHNSTONE	SA	2018/11/08
RESP. ENG.	D STANGER	[Signature]	2018/11/12
LEAD DISC. ENG.	F VAN BILJON	[Signature]	2018/11/08
AREA LEAD	F VAN BILJON	[Signature]	2018/11/08
ENG. MANAGER	D STANGER	[Signature]	2018/11/12
AREA MANAGER	F PITTMAN	[Signature]	2018/11/09

HATCH

Baffinland

BAFFINLAND IRON MINES LP
MARY RIVER PROJECT

SITE PLAN
DIAGRAMMATIC LAYOUT
MILNE PORT TO MINE SITE

SCALE
NTS
OR AS NOTED

DWG. No.
H353004-30000-224-262-0001-0001

REV
1