
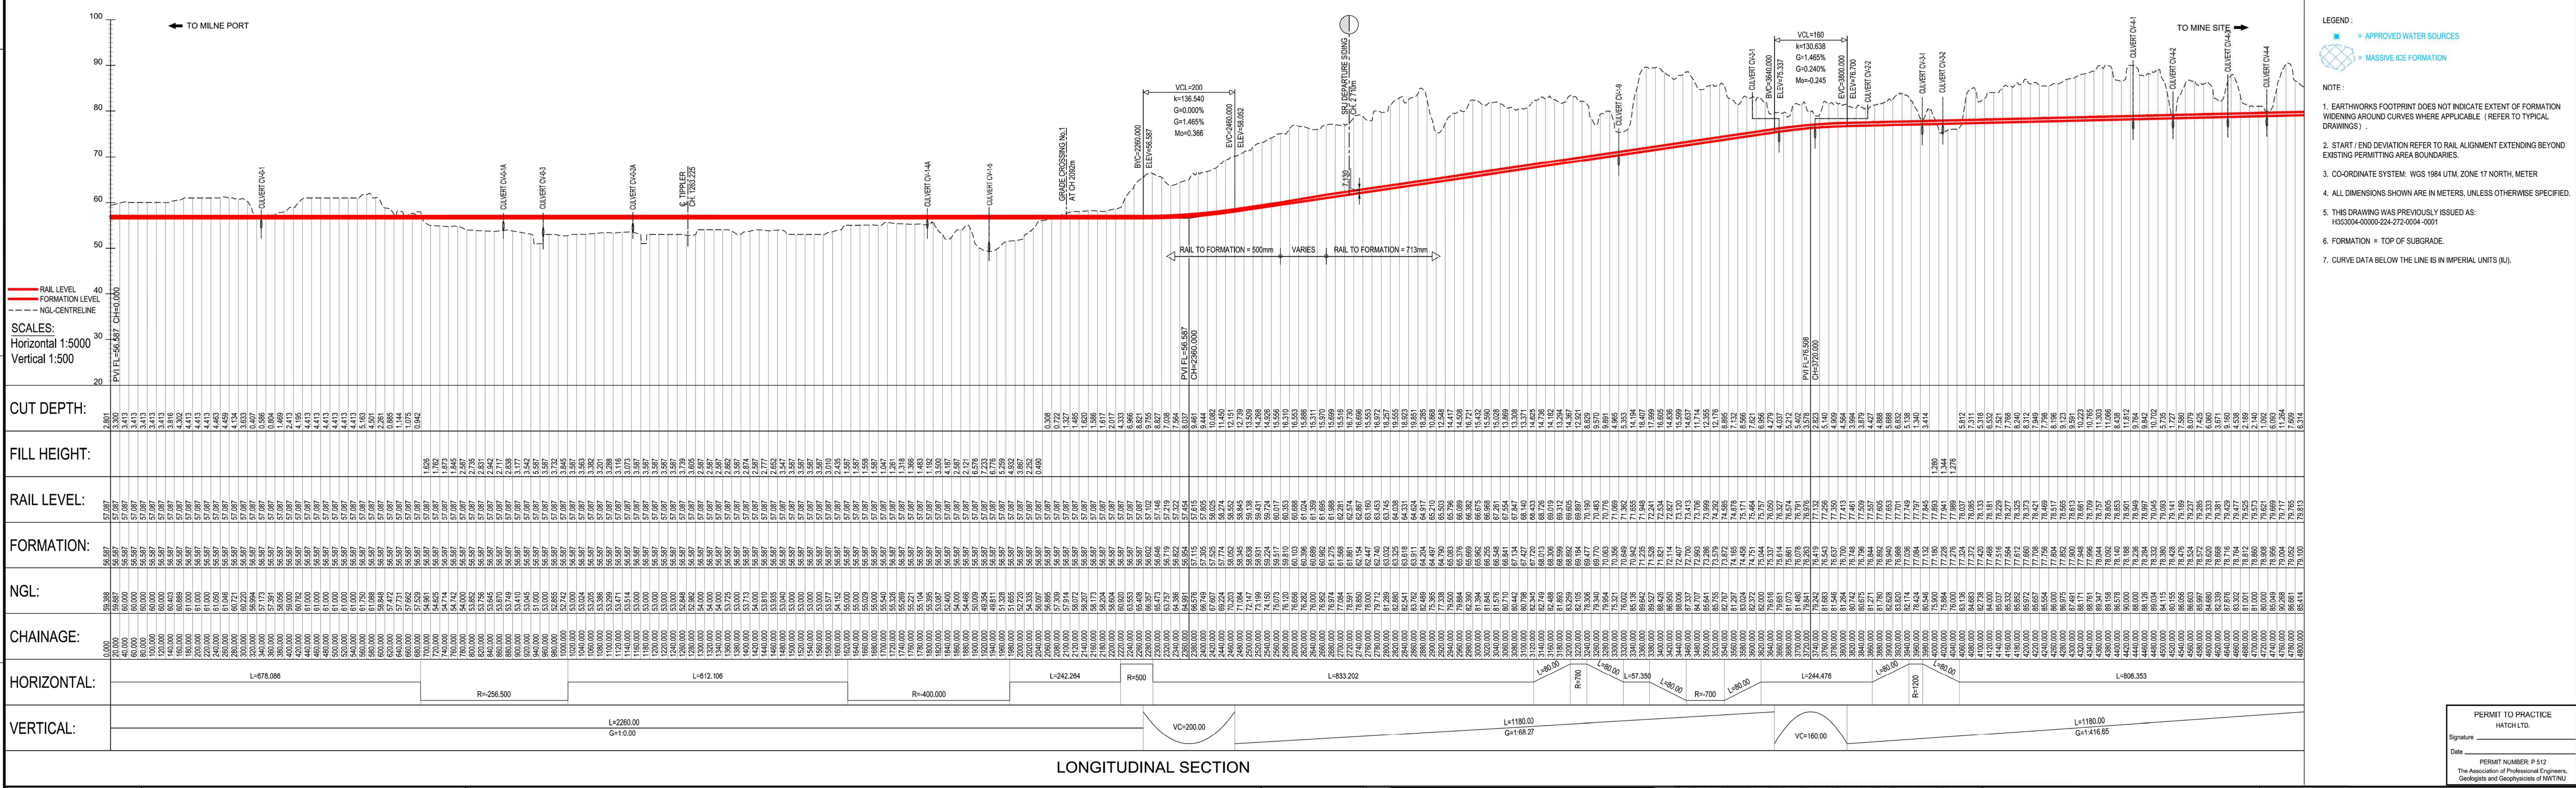


TABLE OF CONTENTS

Plan and Longitudinal Sections (1:5000 Scale)
Plan and Longitudinal Sections (1:50000 Scale)
Bridge Layout
Diagrammatic Layouts
Formation Cross Sections
Formation Cross Sections 2
Level Grade Crossings
Railway Bridge Design
Tote Road – Layout and Long
Typical Cross Sections
Workshops

PLAN AND LONGITUDINAL SECTIONS (1:5000 SCALE)

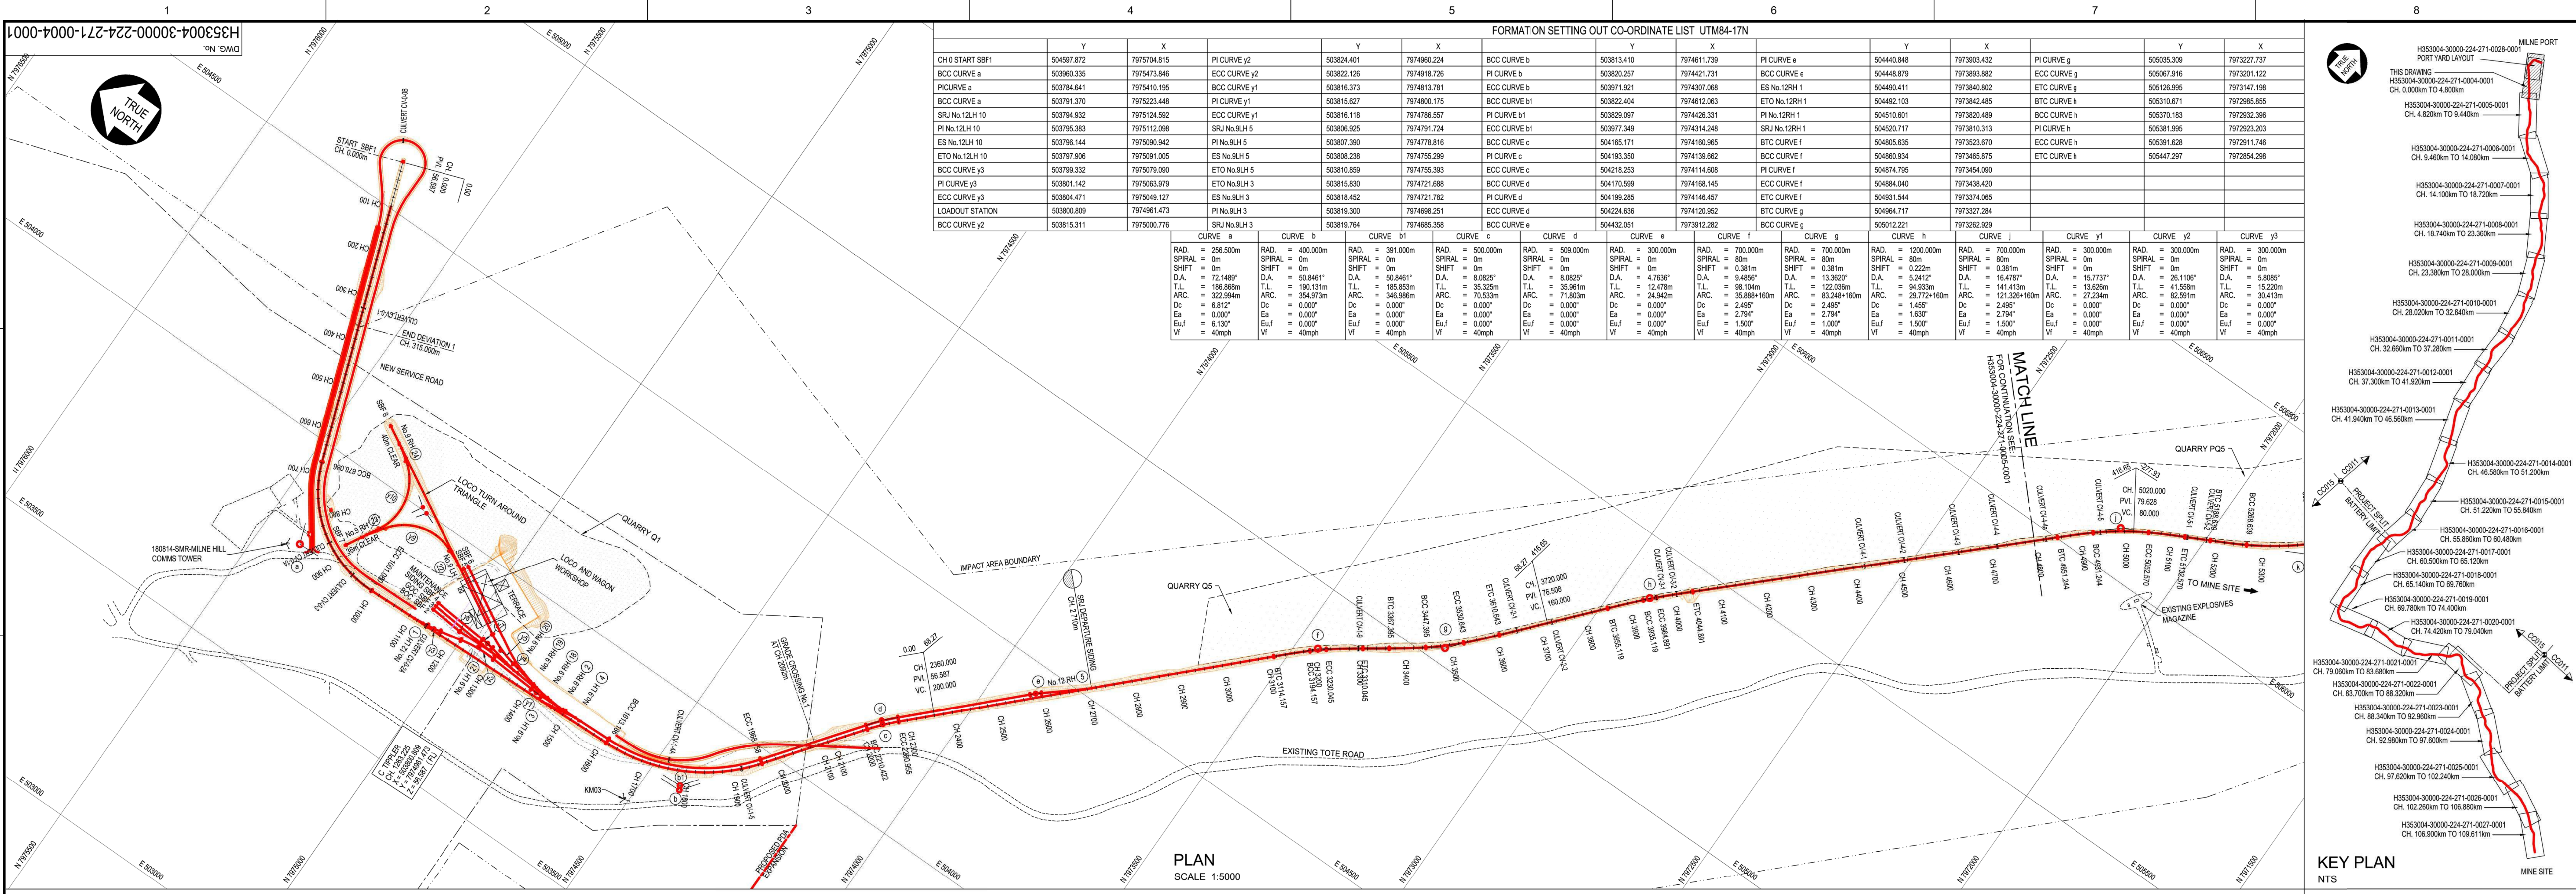

APPROVED FOR CONSTRUCTION

HATCH

Baffinland



RAIL SITE PLAN AND LONGITUDINAL SECTION CH. 0+000 TO CH. 4+800

SCALE: 1:5000 OR AS NOTED

DWG. NO. H353004-30000-224-271-0004-0001

REV. SHEET 2 OF 2

NO.	BY	CHK'D	DATE	ROLE	NAME	SIGNATURE	DATE
1	AJVN		2018/12/10	AREA MANAGER	F PITTMAN		
2							
3							
4							
5							
6							
7							
8							

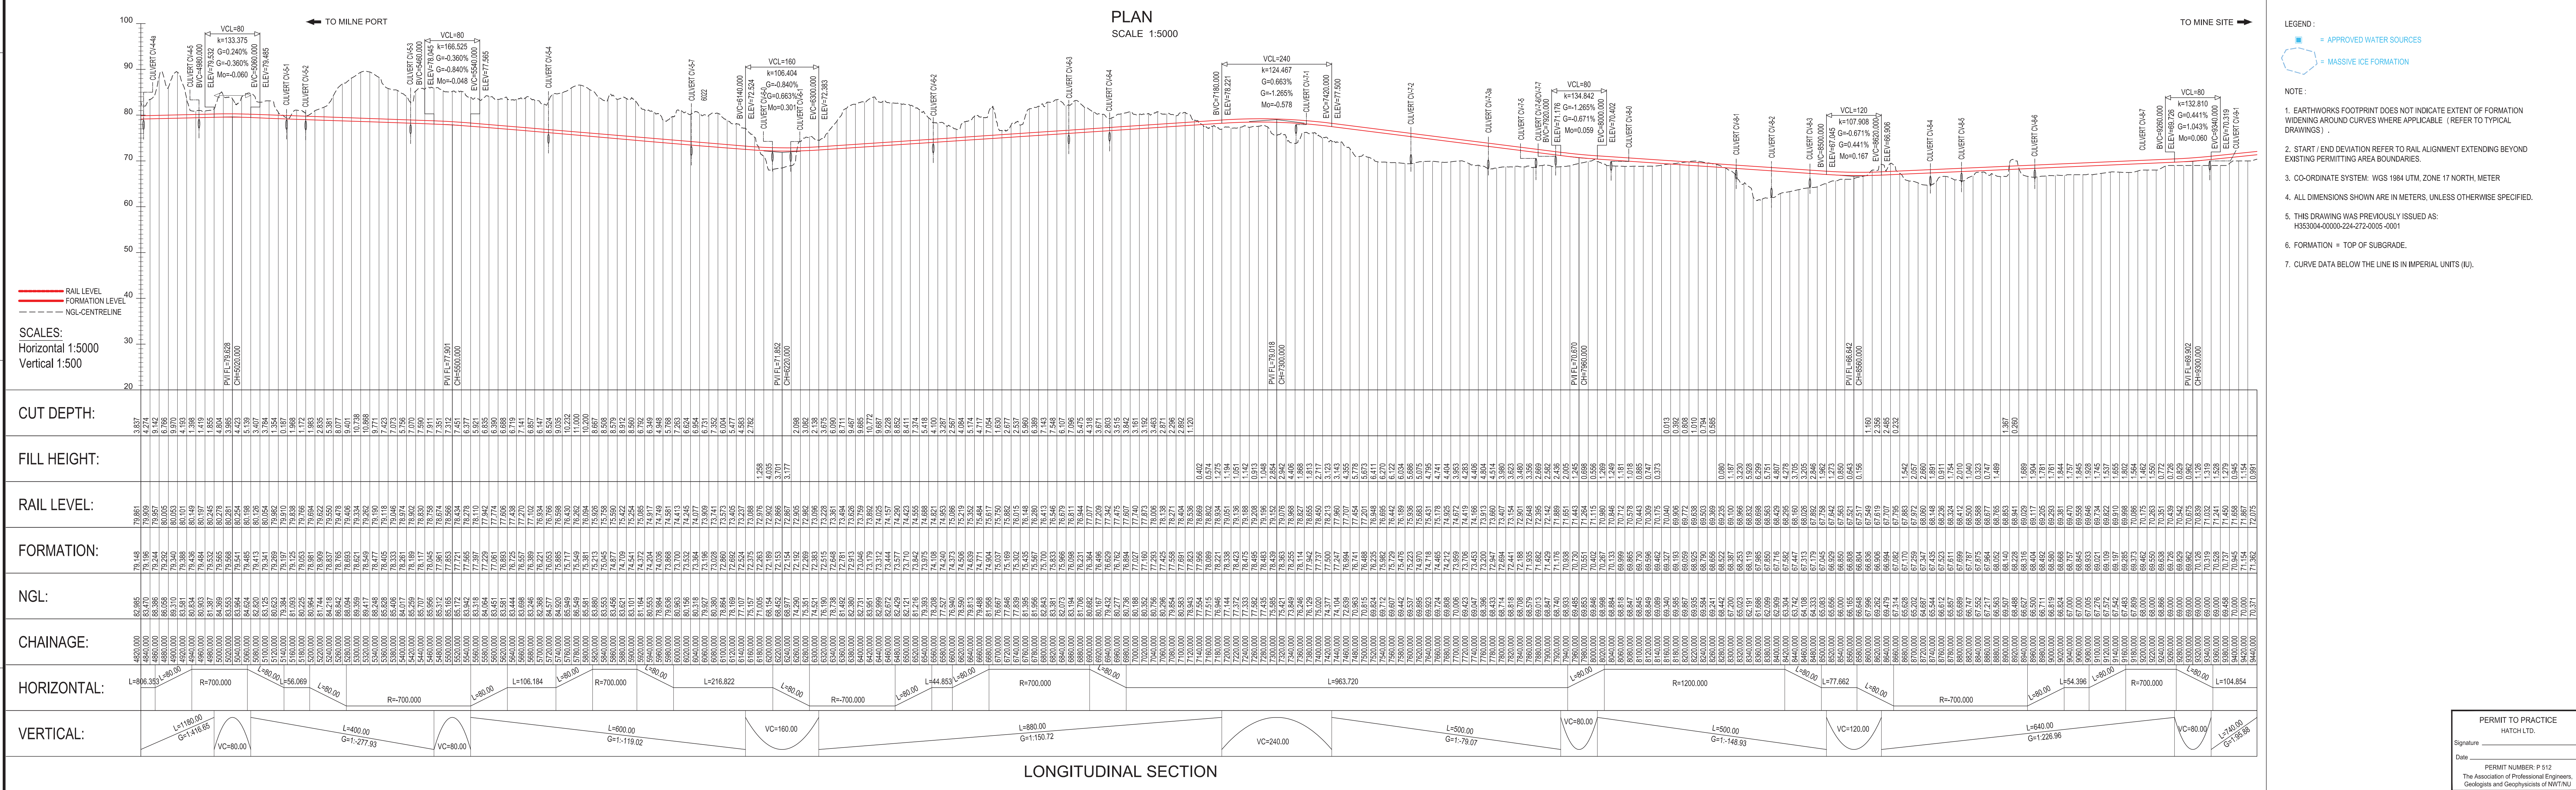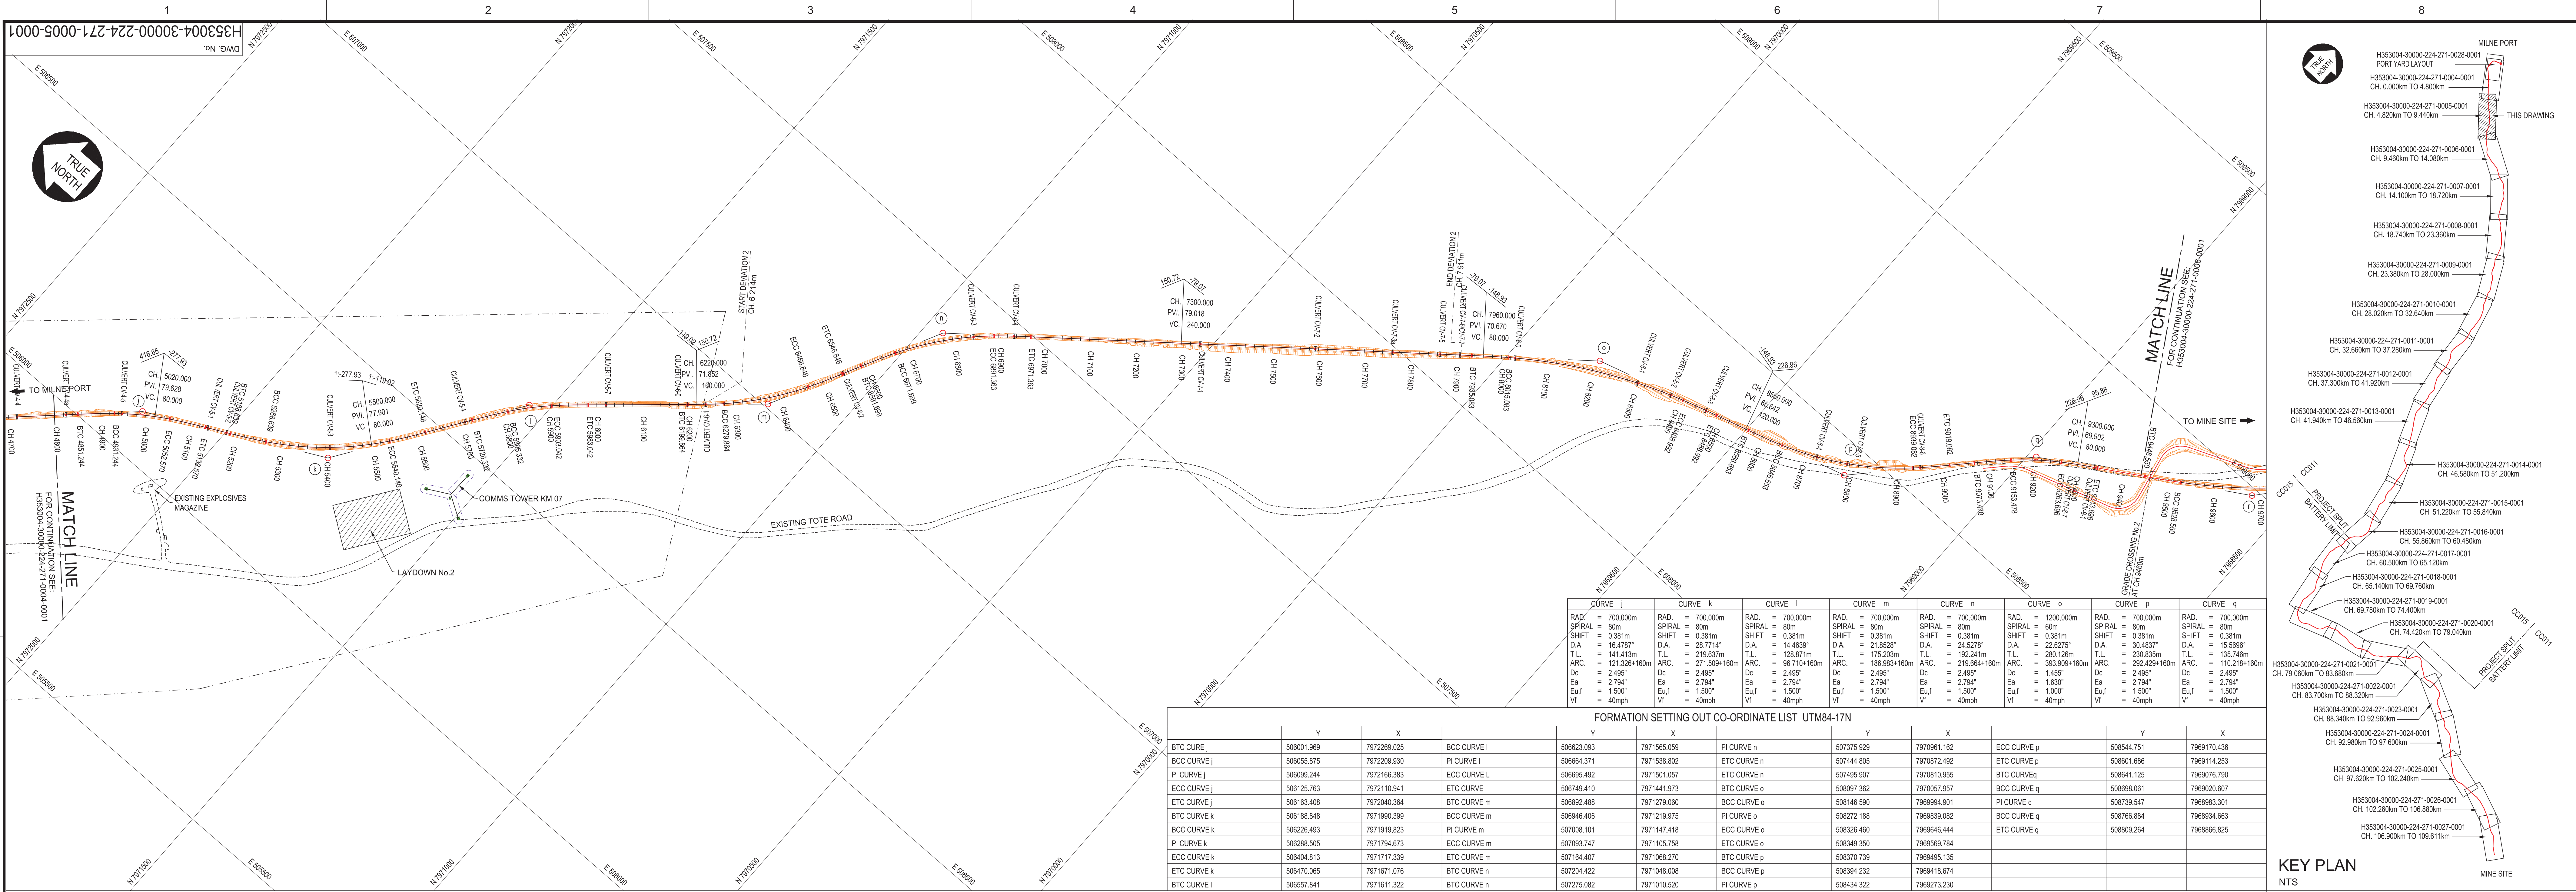

APPROVED FOR CONSTRUCTION

PERMIT TO PRACTICE
HATCH LTD.
Signature
Date
PERMIT NUMBER P 913
The Association of Professional Engineers, Geologists and Geophysicists of NWYTU

HATCH

DRAFTSPERSON: A VAN NIEKERK
DESIGNER: A VAN NIEKERK
CHECKER: G. JOHNSTONE
DESIGN COORD.: G. JOHNSTONE
RESP. ENG.: R. HALIM
LEAD DISC. ENG.: F. VAN BILJON
AREA LEAD: F. VAN BILJON
ENG. MANAGER: D. STANGER
F. PITTMAN

2017/01/24
NR
2017/01/07

van Biljon, Farus
van Biljon, Farus

2018/12/10
2018/12/10

INTERNAL / CLIENT REVIEW

BY: AJVN
CHKD: CHKD
DATE: DATE

REVISIONS

DRAWING APPROVAL STATUS: Internal / Client Review



RAIL SITE
PLAN AND LONGITUDINAL SECTION
CH. 4+820 TO CH. 9+440

SCALE: 1:5,000
DWG. No.: H353004-30000-224-271-0005-0001
OR AS NOTED

REV: A




REFERENCE DRAWINGS

H353004-30000-224-271-0006-0001 LAYOUT AND LONGITUDINAL SECTION CH. 9+480 TO CH. 14+080
H353004-30000-224-271-0004-0001 LAYOUT AND LONGITUDINAL SECTION CH. 0+070 TO CH. 4+800
DRAWING No. DRAWING TITLE

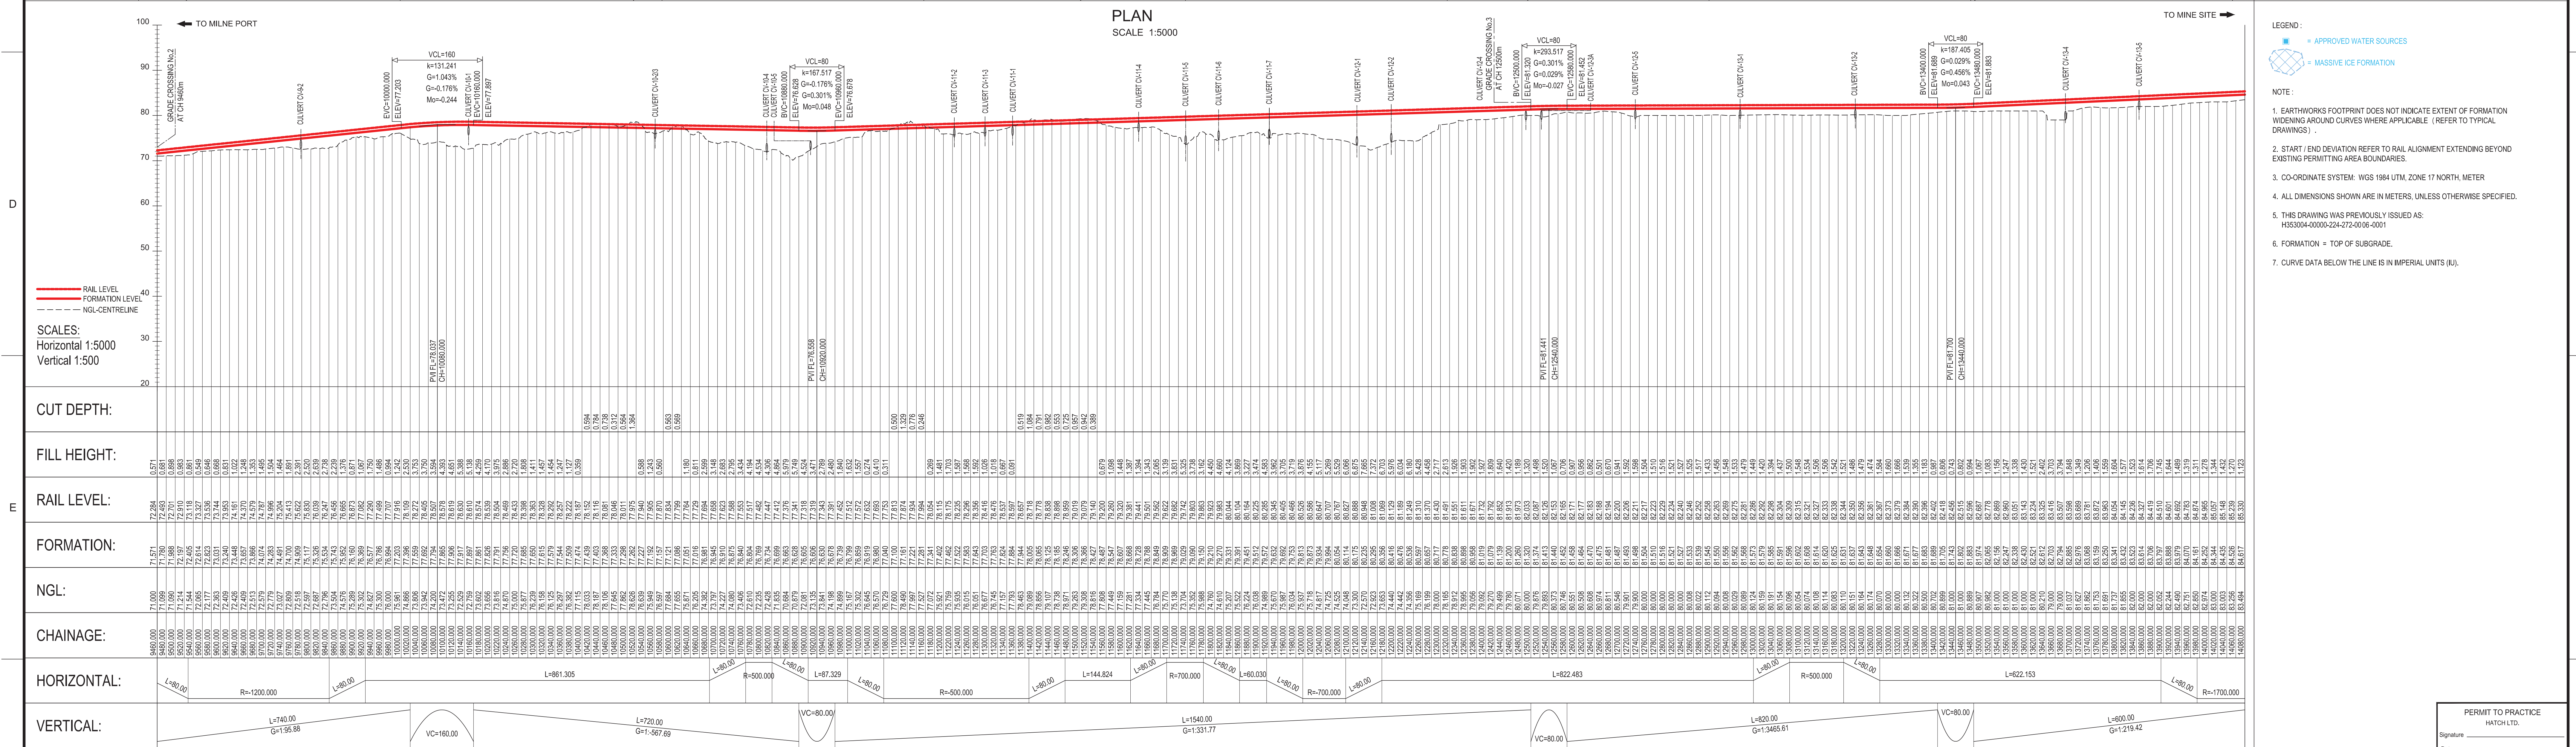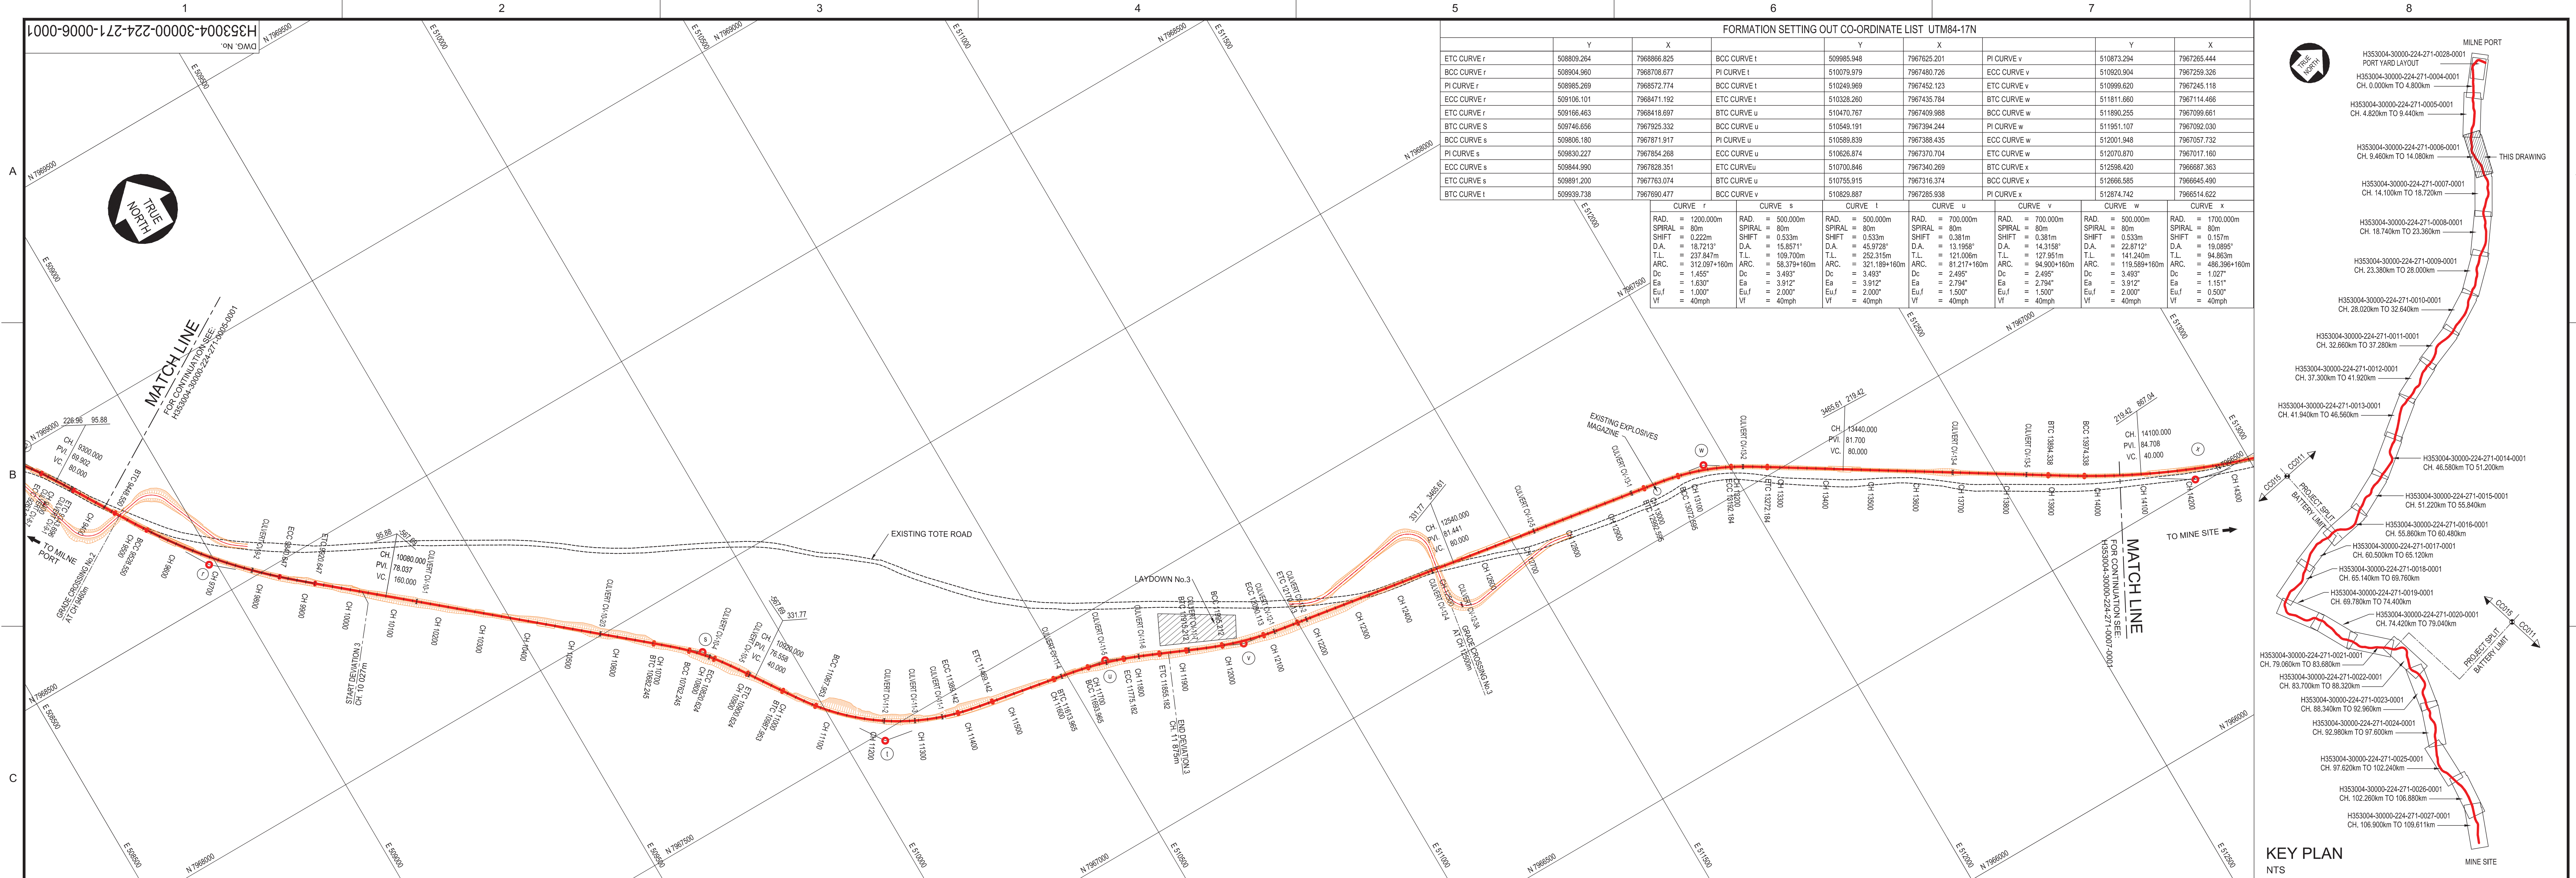

LONGITUDINAL SECTION										Date _____										PROJECT NUMBER: P 512 The Association of Professional Engineers, Geologists and Geophysicists of NWTNU																													
APPROVED FOR CONSTRUCTION										THIS DRAWING WAS PREPARED BY HATCH INC. IN WHOLE OR IN PART FOR THE EXCLUSIVE USE OF BAYVIEW AND BAYVIEW'S LP CLIENTS AND ITS USE IS SUBJECT TO THE TERMS AND CONDITIONS OF THE CONTRACT BETWEEN HATCH AND THE CLIENT. BY PASSING ANY INFORMATION ON ANY OF THE INFORMATION CONTAINED HEREIN, THE DRAWING AND ITS CONTENTS REMAIN THE PROPERTY OF HATCH INC. AND NO PART OF THE INFORMATION CONTAINED HEREIN IS TO BE REPRODUCED OR TRANSMITTED IN ANY FORM OR BY ANY MEANS, ELECTRONIC OR MECHANICAL, INCLUDING PHOTOCOPYING, RECORDING, OR BY ANY INFORMATION STORAGE AND RETRIEVAL SYSTEM, WITHOUT THE WRITTEN PERMISSION OF HATCH INC. THIS DRAWING AND THE INFORMATION CONTAINED HEREIN, SHALL BE TREATED AS CONFIDENTIAL FOR ALL OTHER PURPOSES AND SHALL NOT BE MOVED FROM THE WRITTEN CONSENT OF HATCH.										HATCH										Baffinland																			
																				DRAFTSPERSON A VAN NIEKERK NR 2017/01/24										DESIGNER A VAN NIEKERK NR 2017/01/07																			
																				CHECKER G. JOHNSTONE																													
																				DESIGN COORD. G. JOHNSTONE																													
																				RESP. ENG. R. HALIM																													
																				LEAD DISC. ENG. F. VAN BILJON										van Biljon, Fanus																			
																				AREA LEAD F. VAN BILJON										van Biljon, Fanus																			
																				ENG. MANAGER D. STANGER																													
																				AREA MANAGER F. PITTMAN																													
A INTERNAL / CLIENT REVIEW										A/VN										2018/12/10																													
No.										DESCRIPTION										BY										CHK'D										DATE									
REG. PROFESSIONAL										REVISIONS										DRAWING APPROVAL STATUS: Internal / Client review										SCALE: 1:5,000 OR AS NOTED																			
																														DWG. No. H353004-30000-224-271-0006-0001										REV. A									

H353004-30000-224-271-0007-0001		LINE PLAN AND LONGITUDINAL SECTION CH. 14+100 TO CH. 18+720	
H353004-30000-224-271-0005-0001		LINE PLAN AND LONGITUDINAL SECTION CH. 4+820 TO CH. 9+440	
DRAWING No.		DRAWING TITLE	
REFERENCE DRAWINGS			

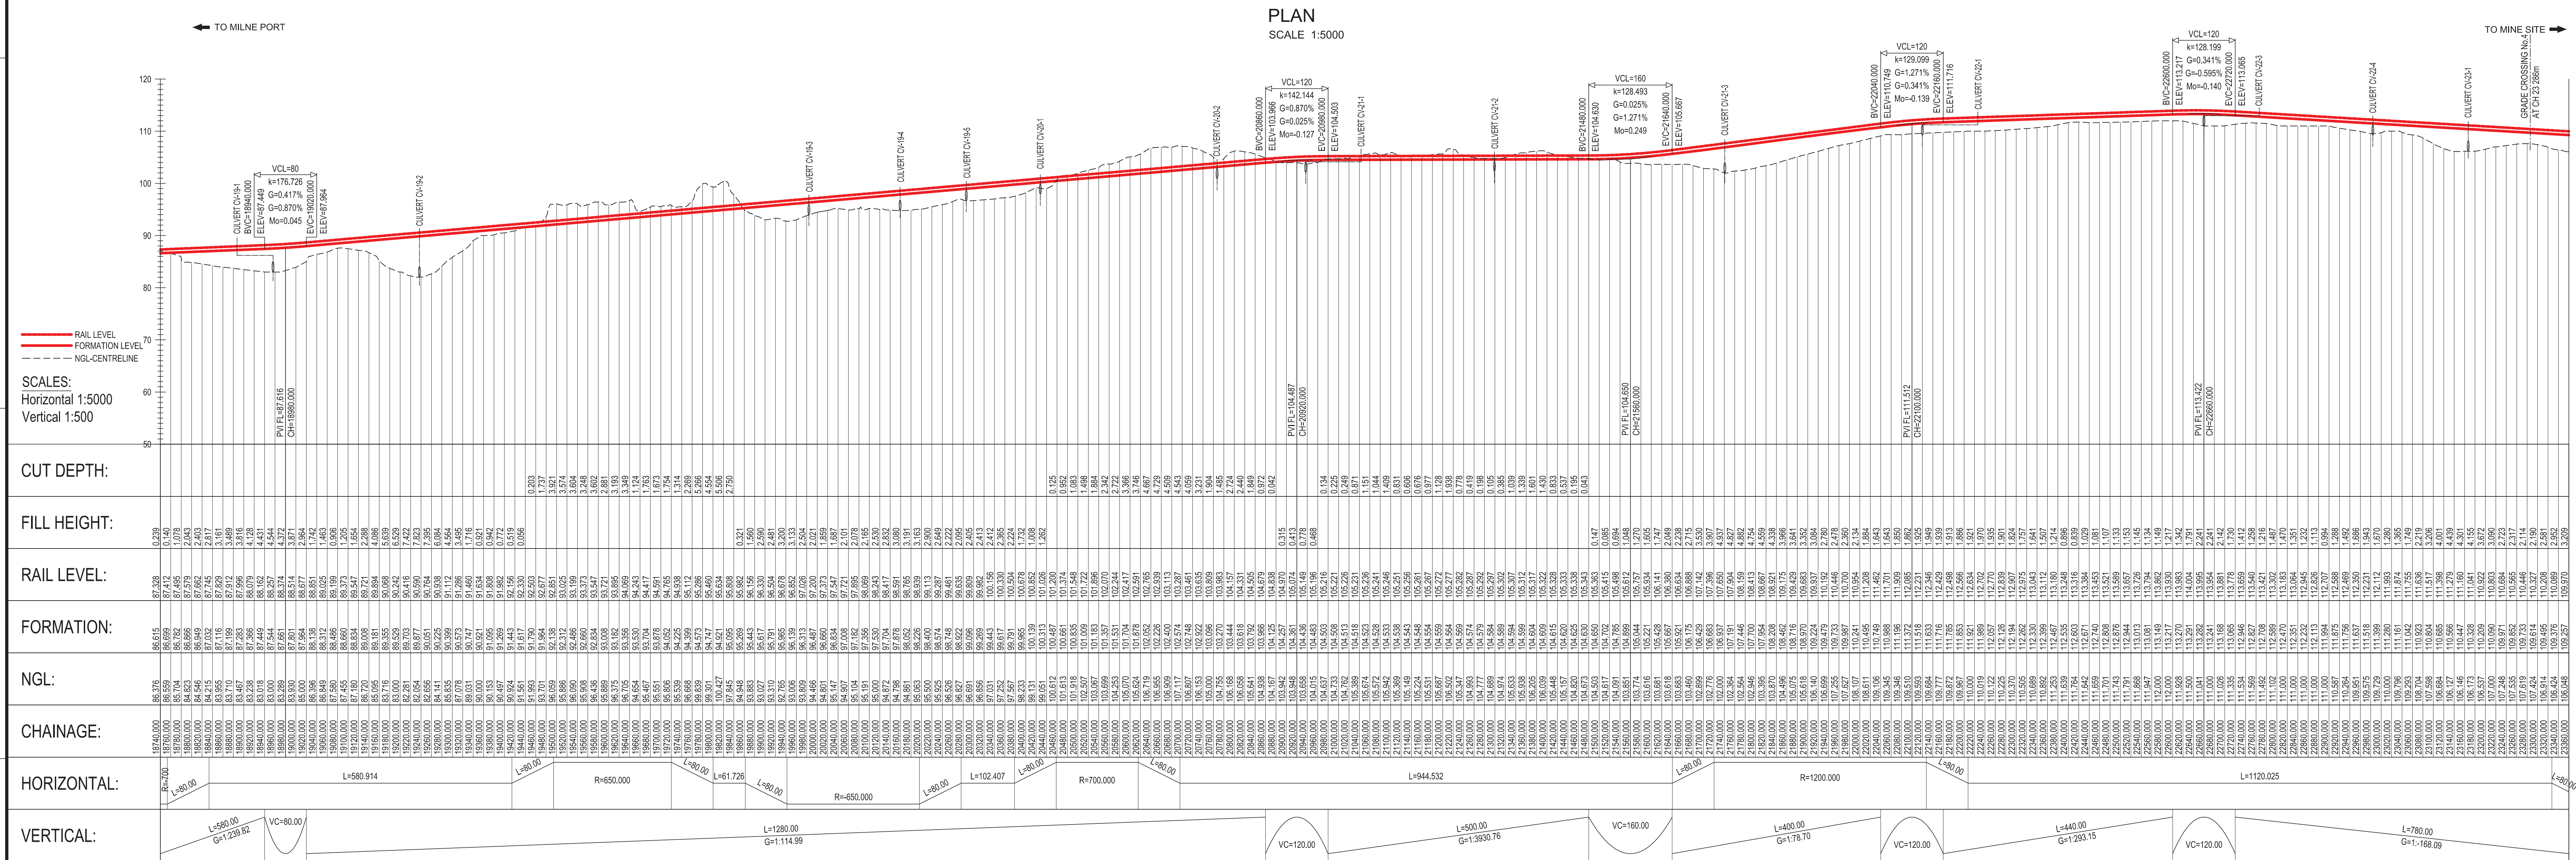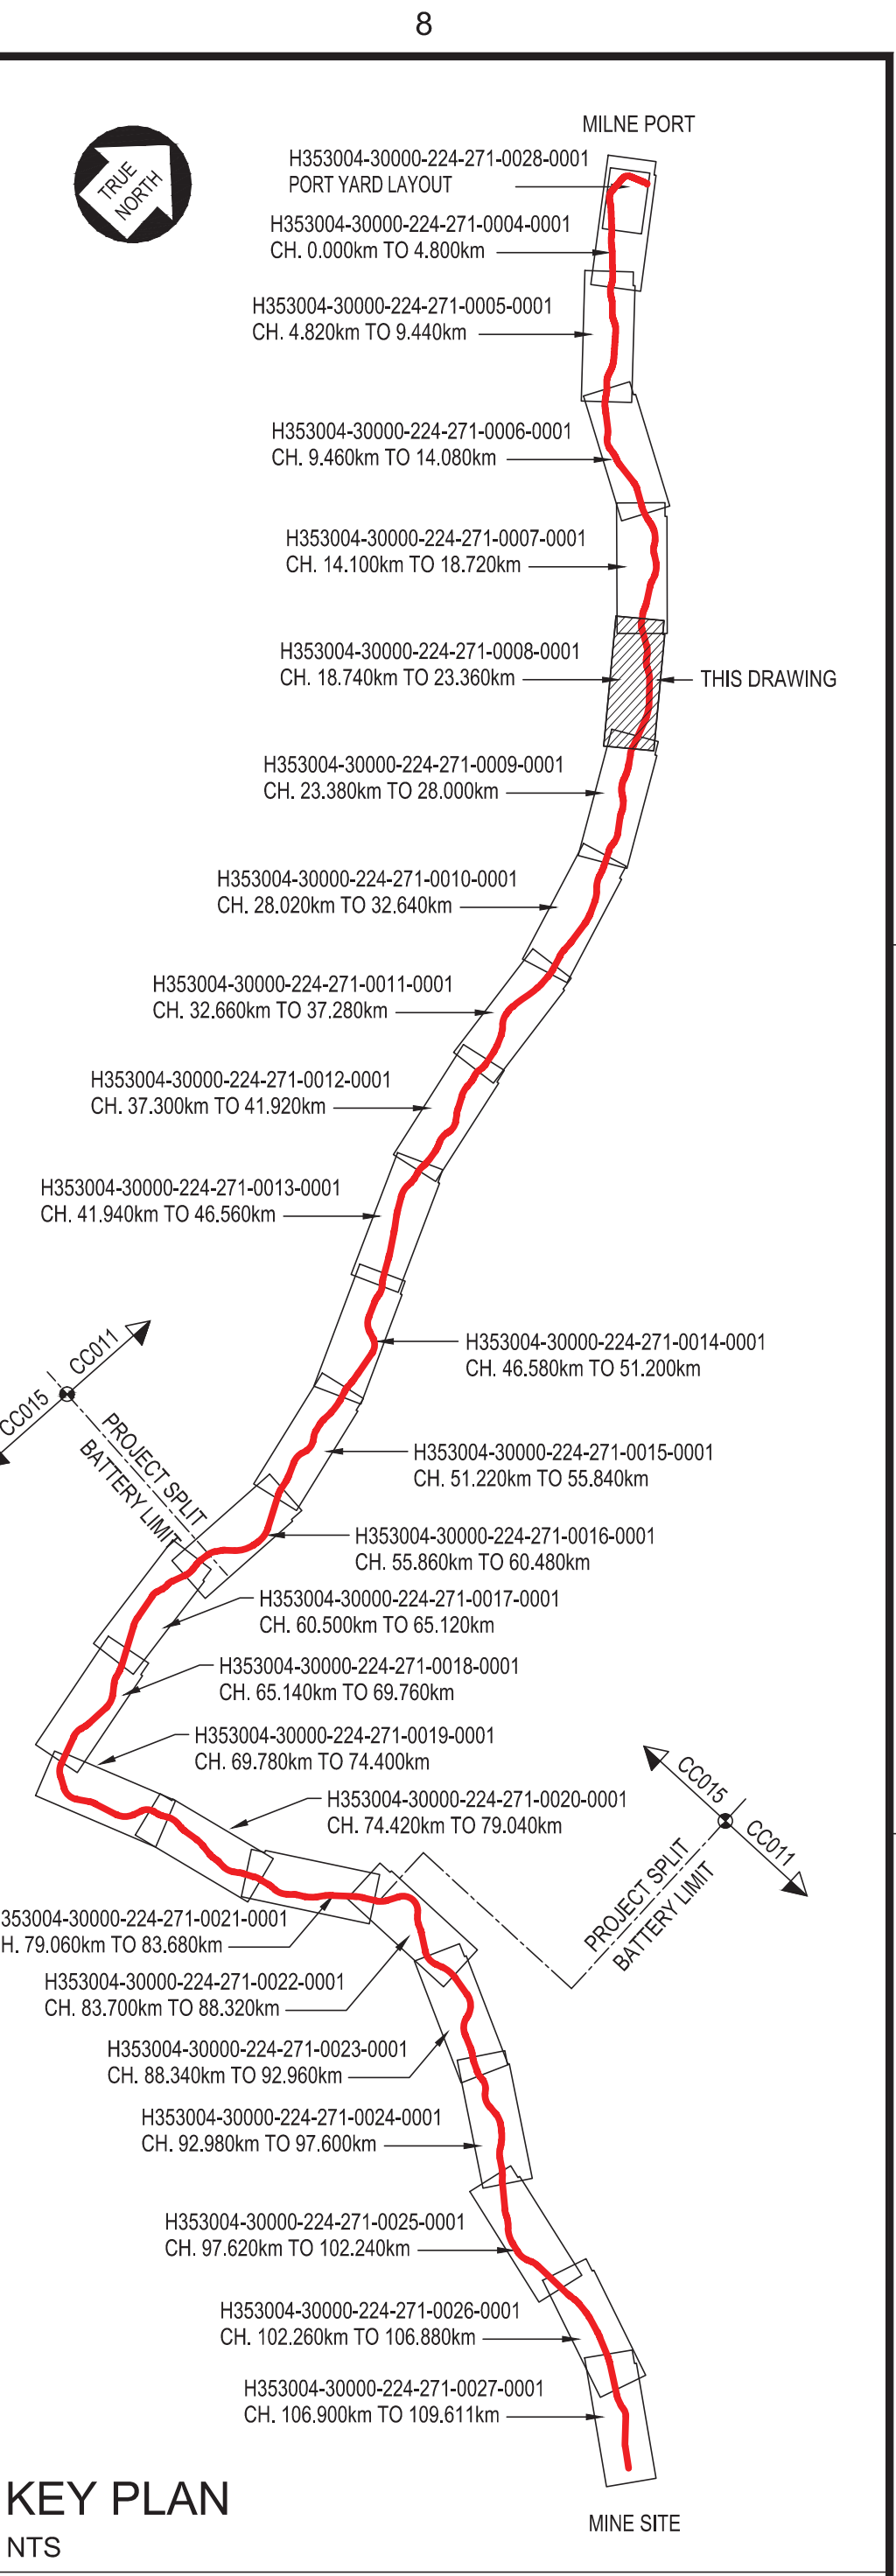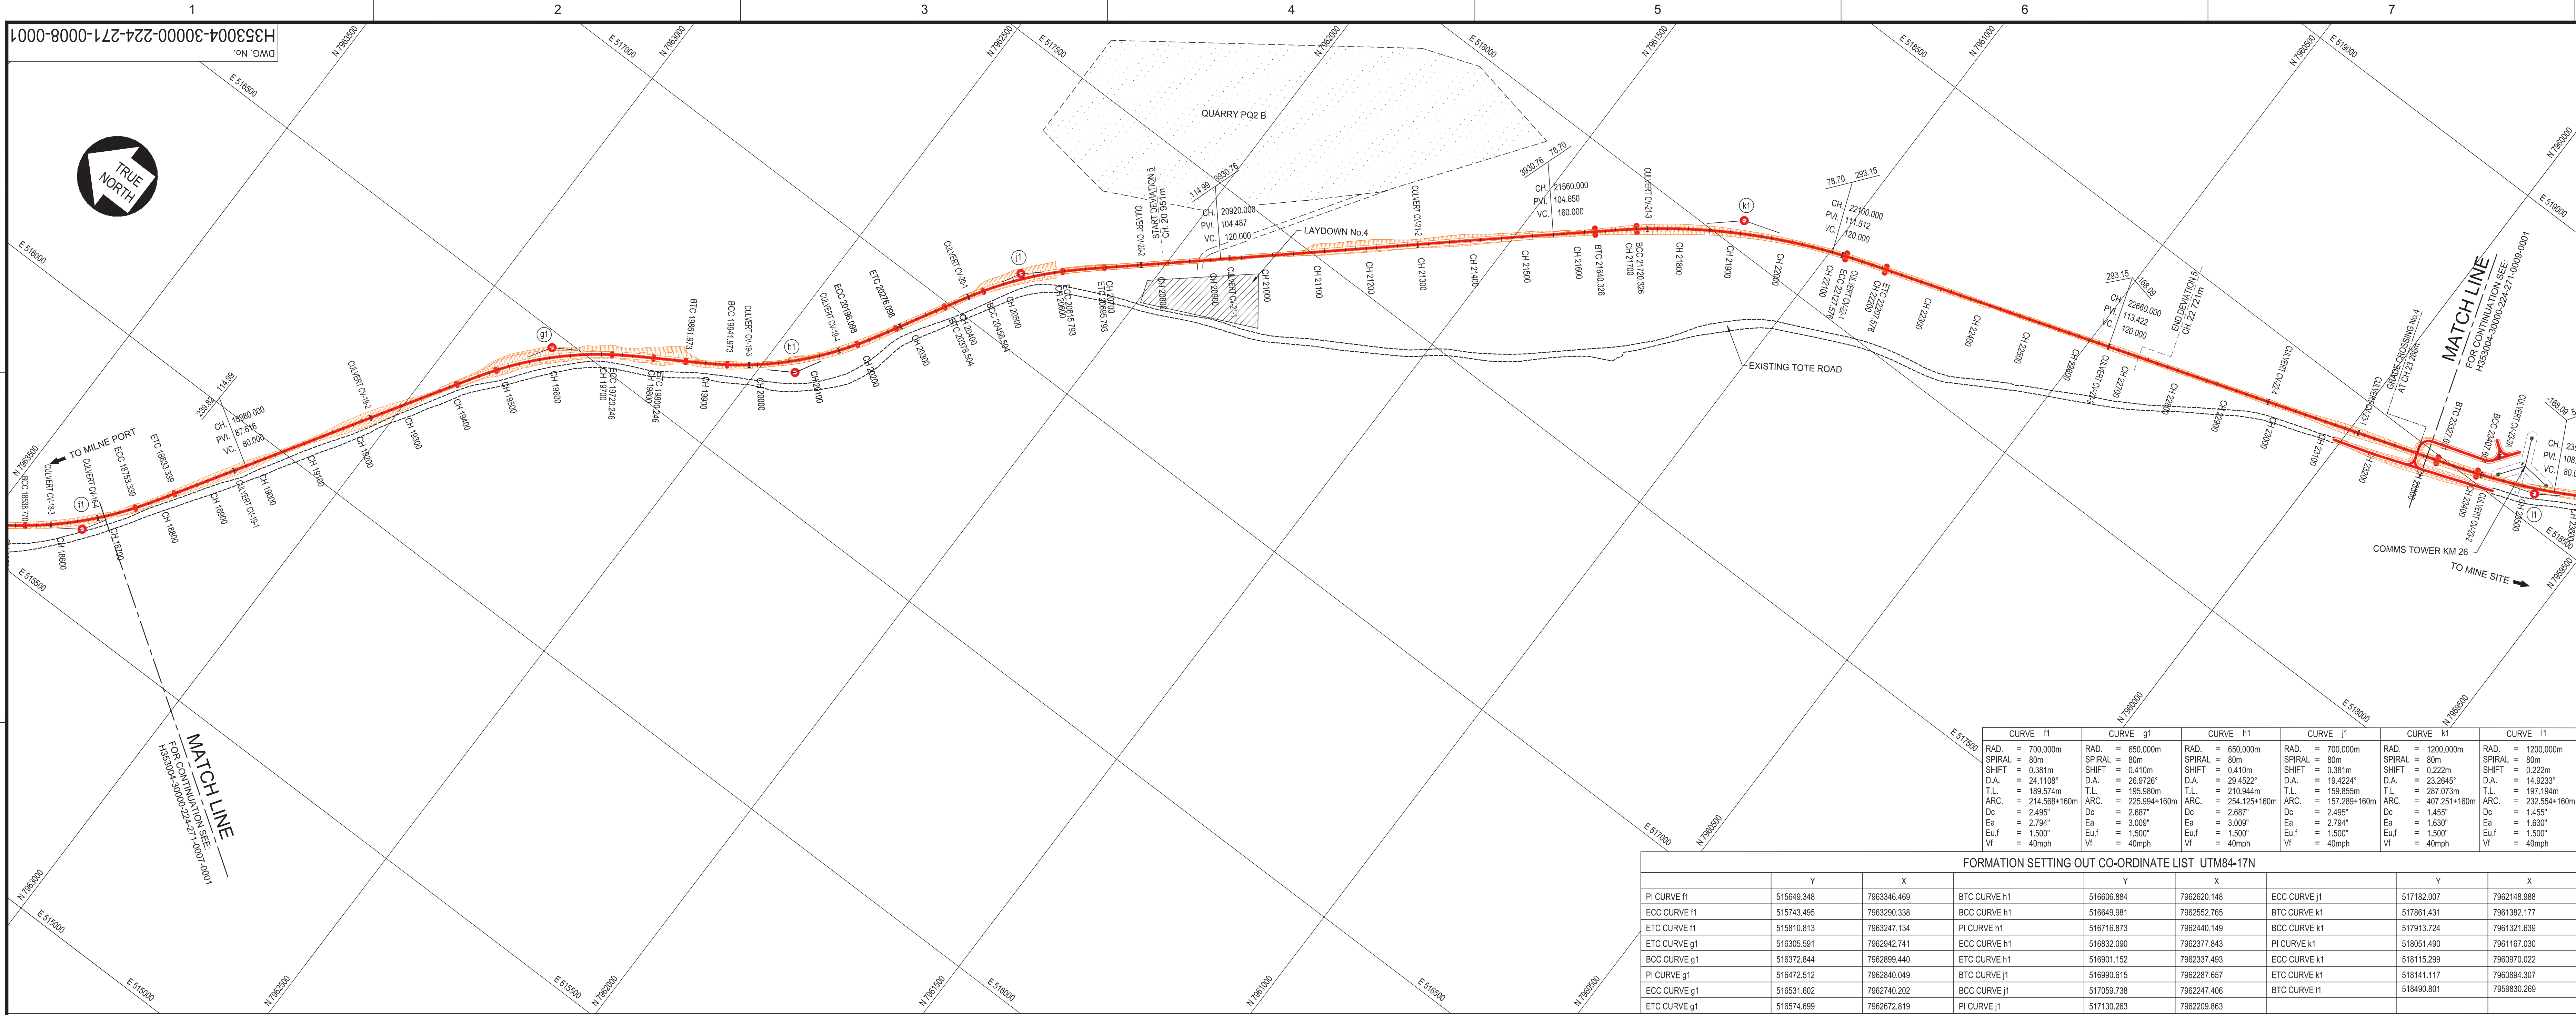

APPROVED FOR CONSTRUCTION		HATCH	
DRAFTSPERSON A VAN NIEKERK		NR	
DESIGNER A VAN NIEKERK		NR	
CHECKER G JOHNSTONE		NR	
DESIGN COORD. G JOHNSTONE		NR	
RESP. ENG. R HALIM		NR	
LEAD DISC. F VAN BILJON		NR	
AREA LEAD F VAN BILJON		NR	
ENG. MANAGER D STANGER		NR	
AREA MANAGER F PITTMAN		NR	
0 INTERNAL / CLIENT REVIEW		2018/12/11	
No.		BY	
DESCRIPTION		REVISIONS	
REG. PROFESSIONAL		DRAWING APPROVAL STATUS: INTERNAL / CLIENT REVIEW	

PERMIT TO PRACTICE
HATCH LTD.
Signature
Date
PERMIT NUMBER P 513
The Association of Professional Engineers, Geologists and Geophysicists of HWTNU

Baffinland

BAFFINLAND IRON MINES LP
MARY RIVER PROJECT




RAIL SITE
PLAN AND LONGITUDINAL SECTION
CH. 18+740 TO CH. 23+360

SCALE 1:5,000
OR AS NOTED

DWG. No.
H353004-30000-224-271-0008-0001

REV
A

SHEET SIZE: A0

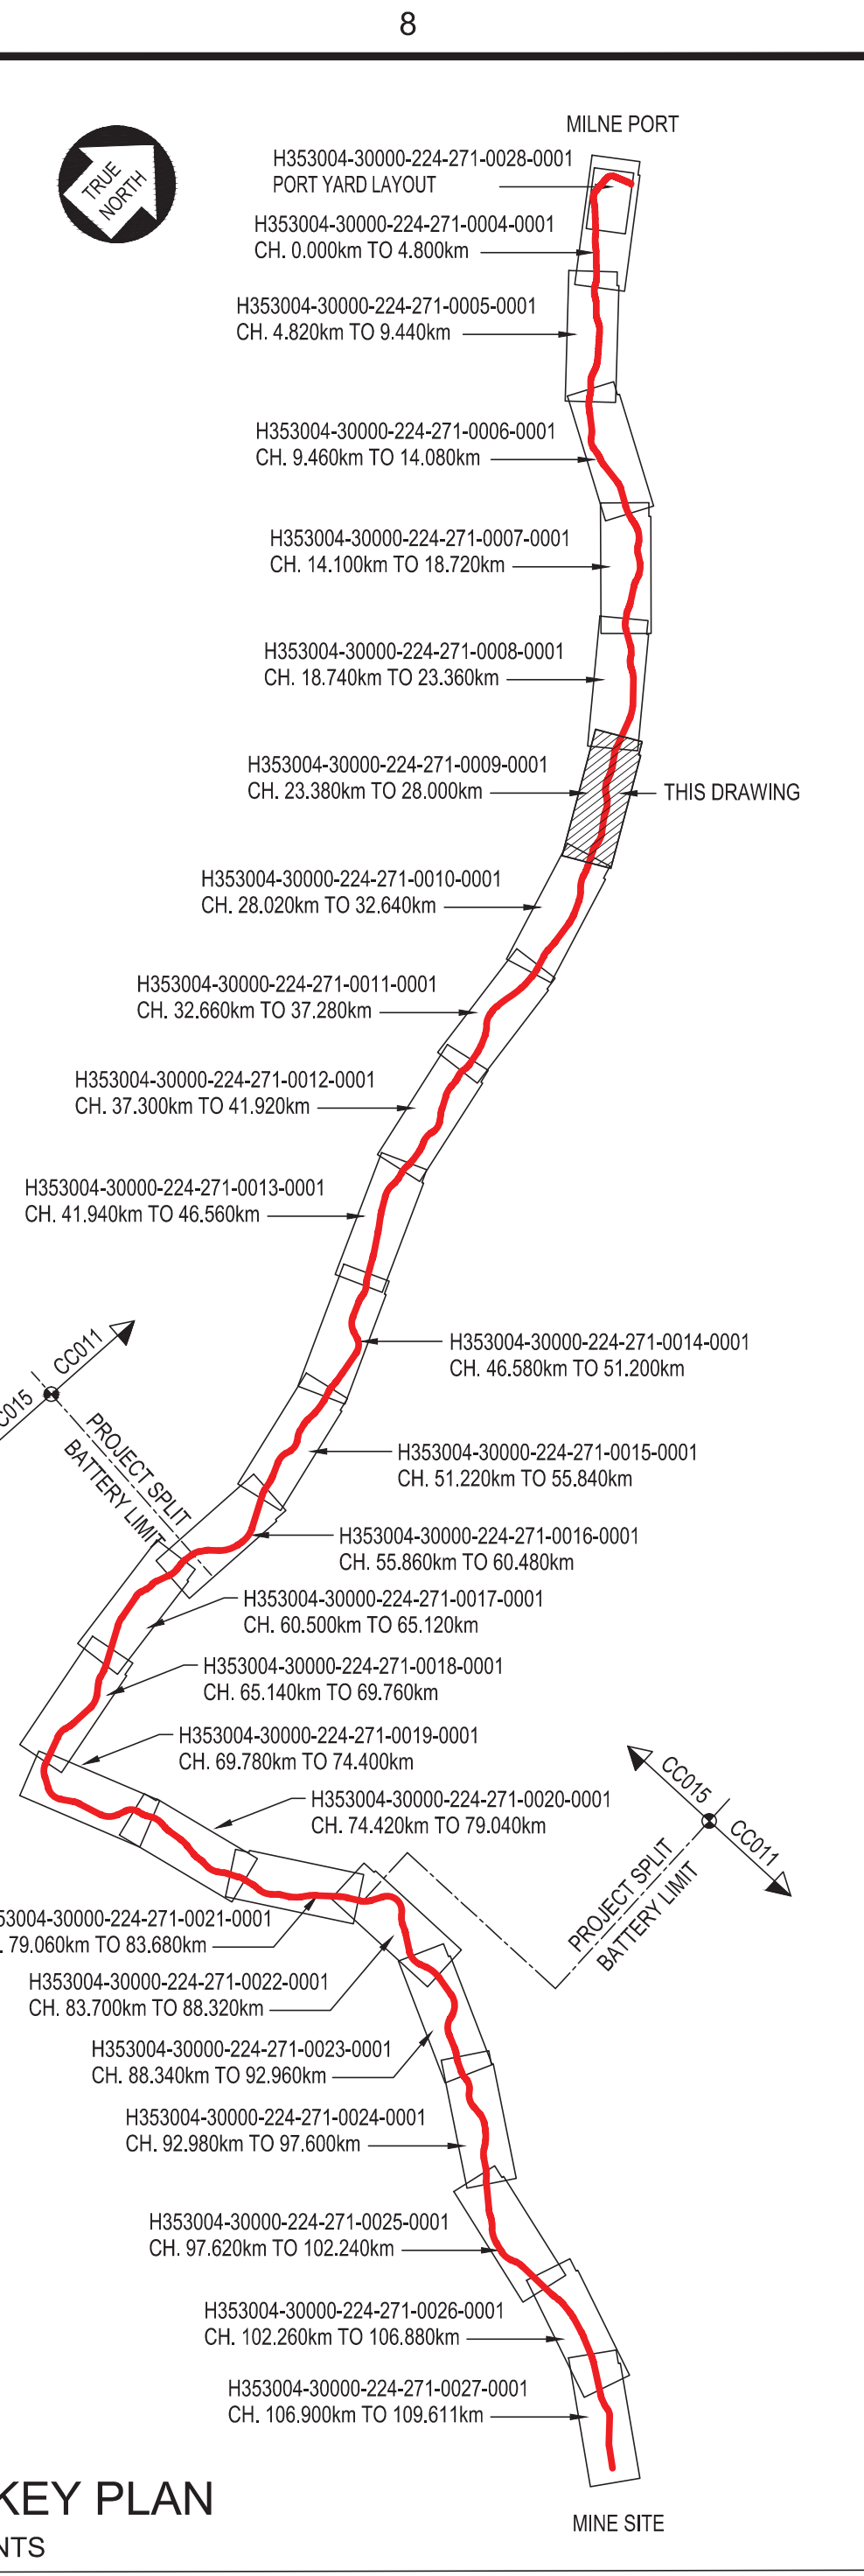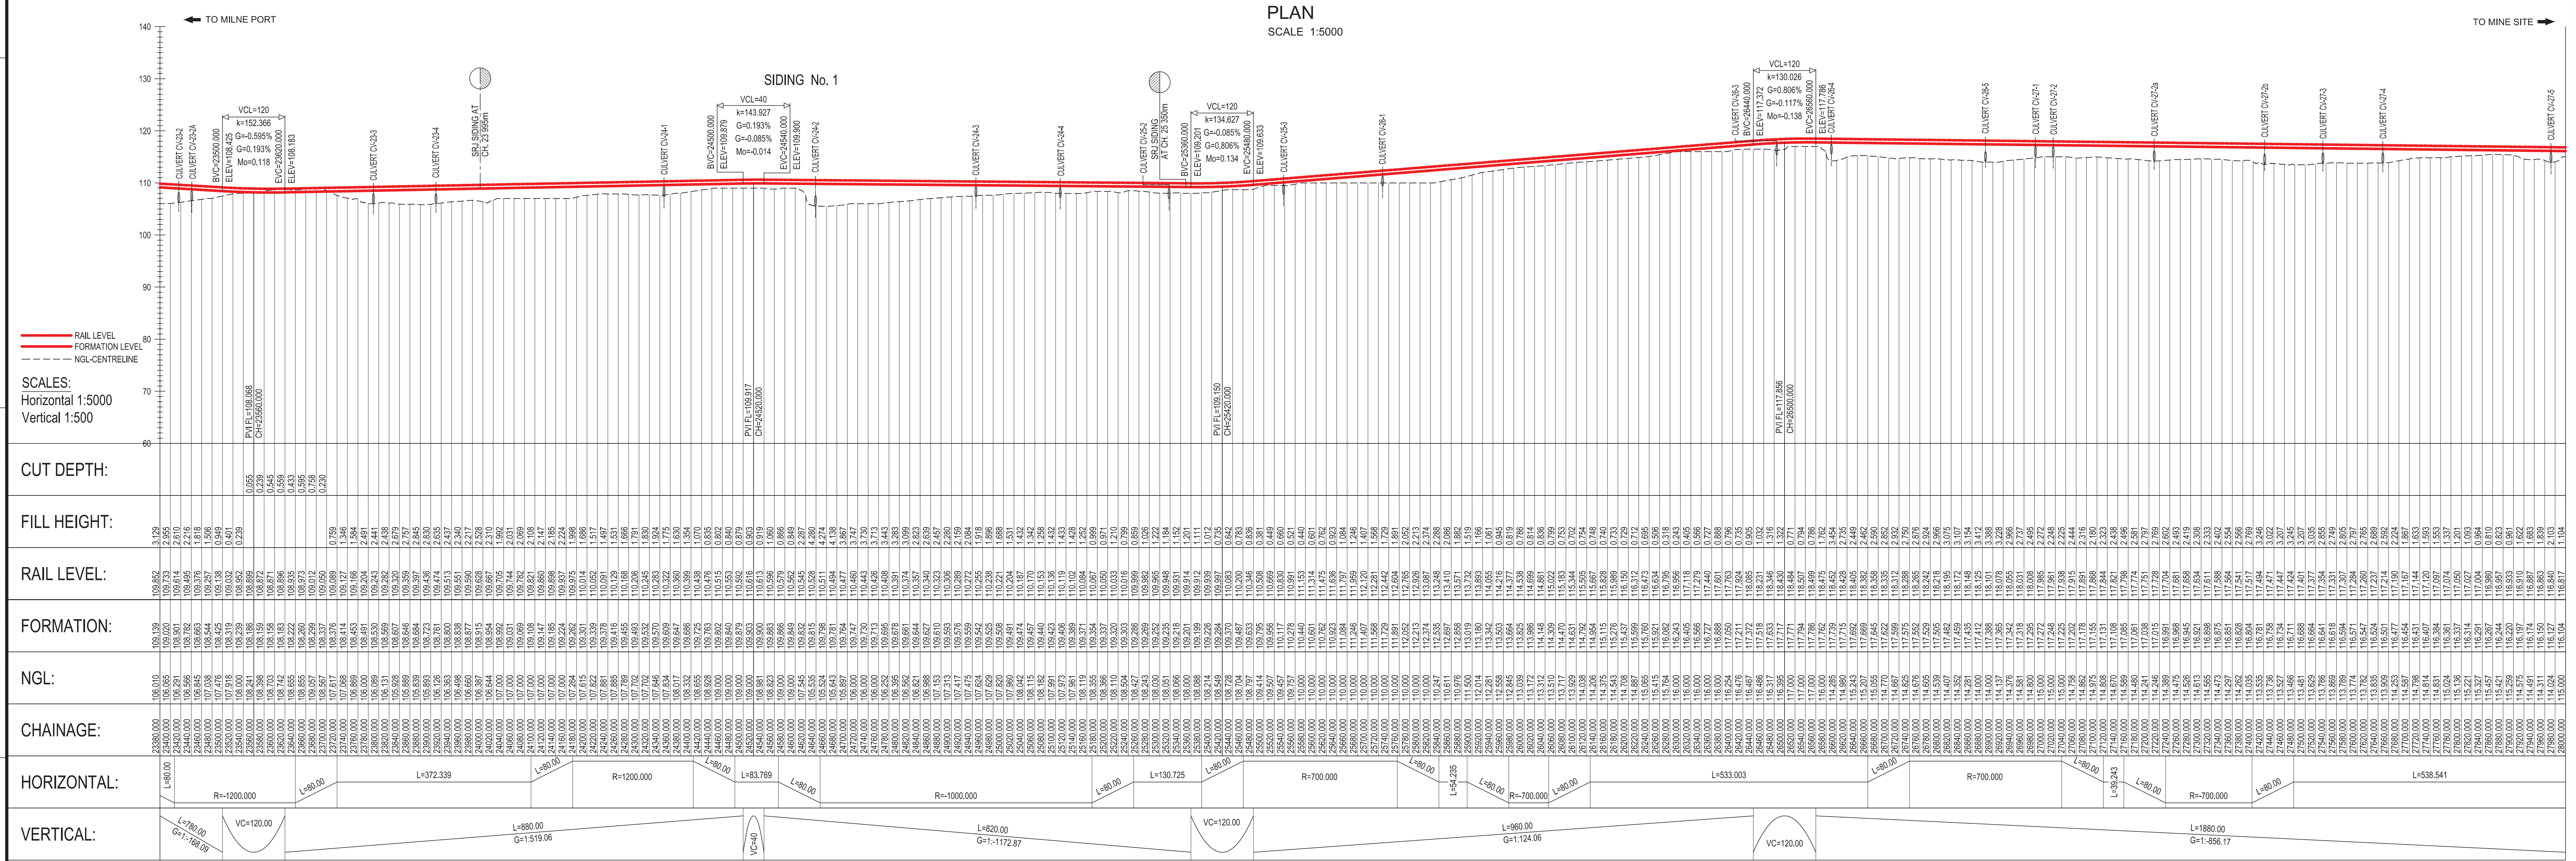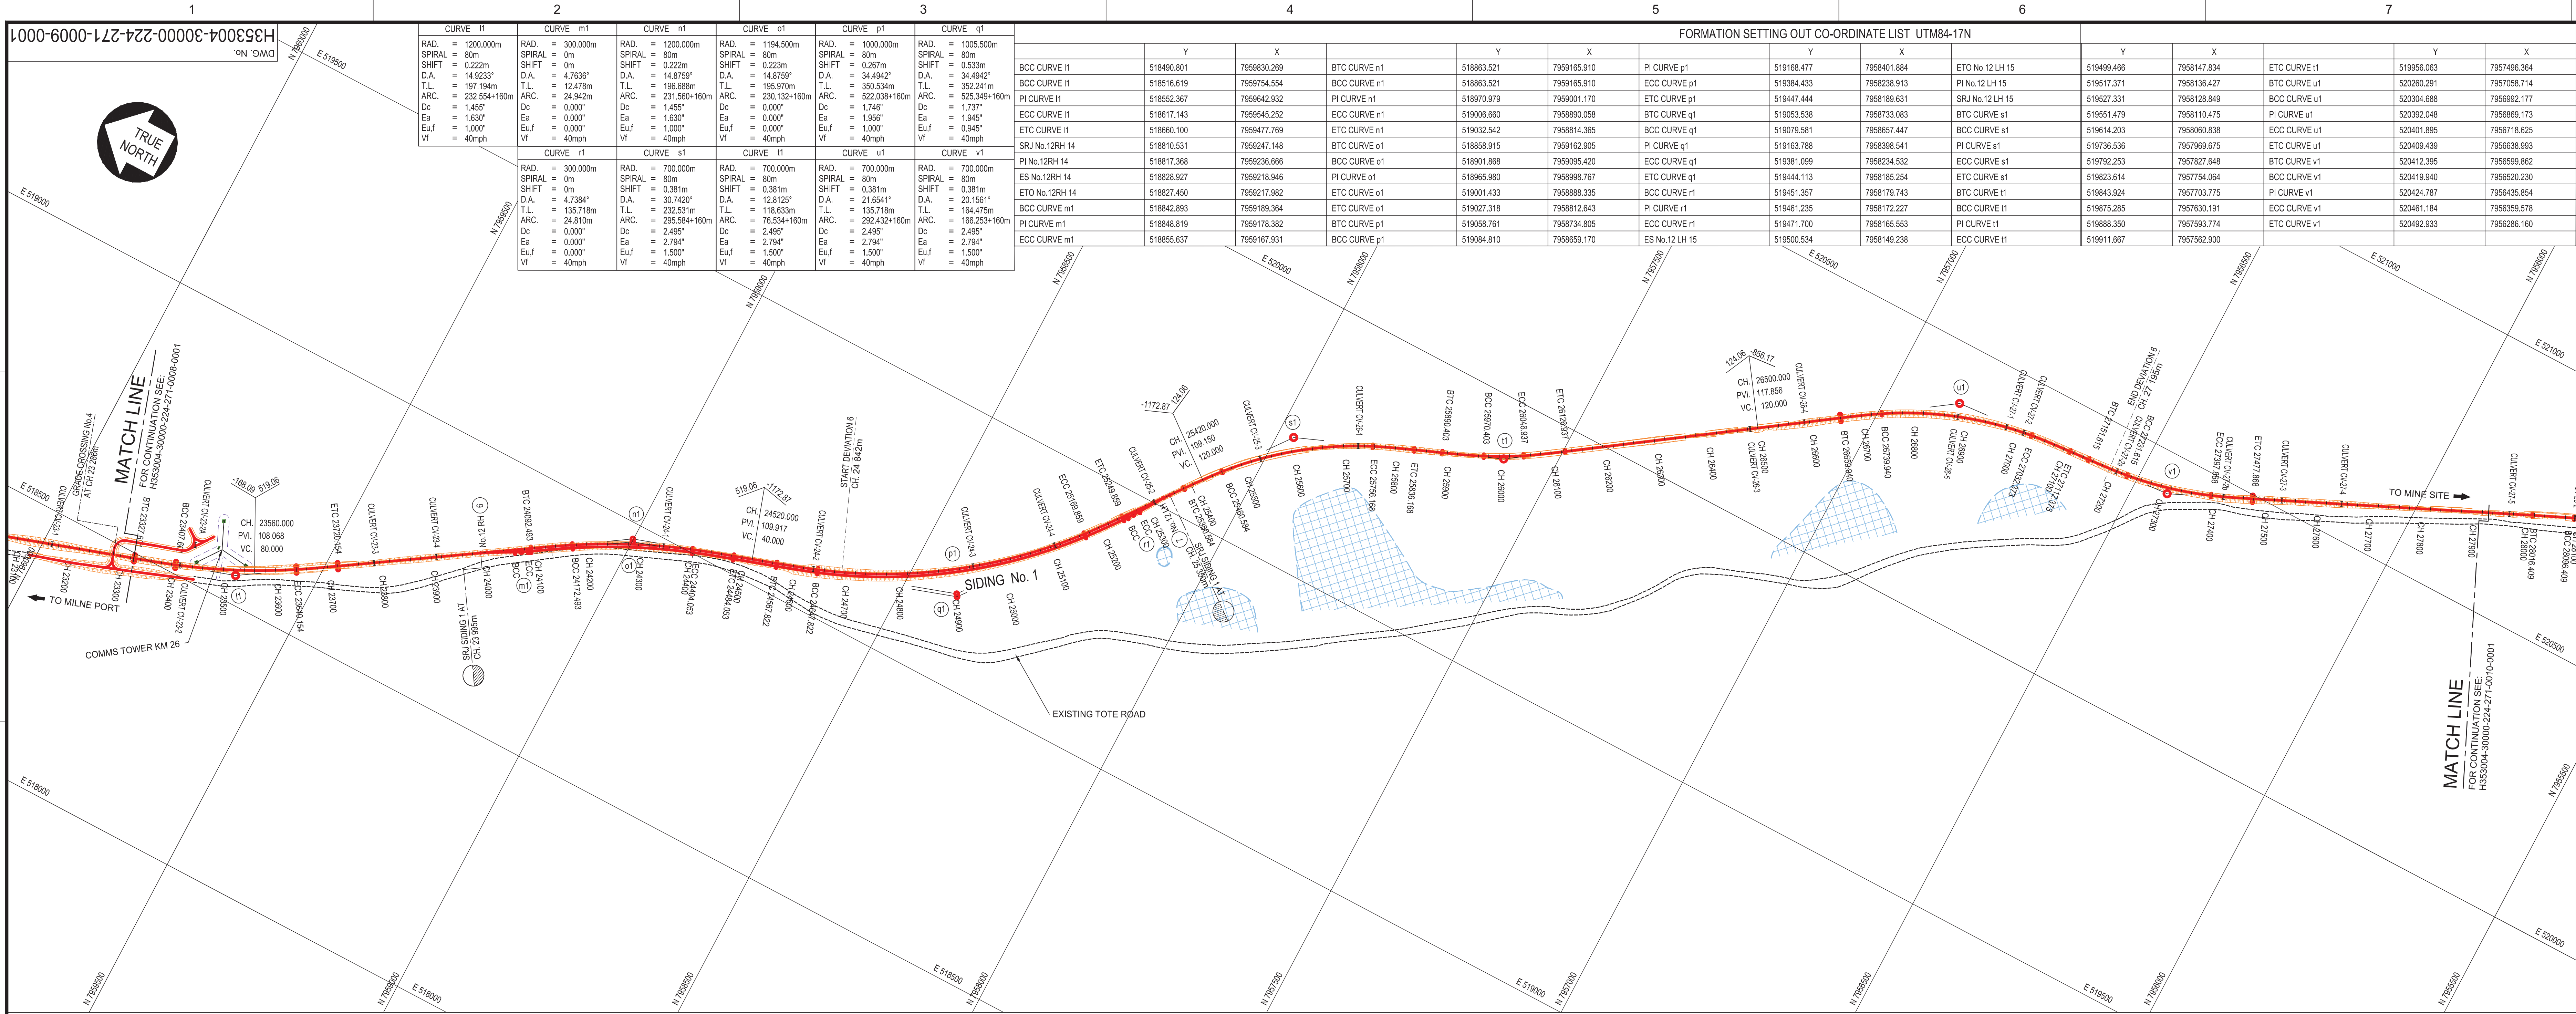

APPROVED FOR CONSTRUCTION

HATCH

PERMIT TO PRACTICE HATCH LTD.

Signature: _____ Date: _____

PERMIT NUMBER: P 512

The Association of Professional Engineers, Geologists and Geophysicists of HWTNU

DRAFTSPERSON: A VAN NIEKERK NR 2017/01/24

DESIGNER: A VAN NIEKERK NR 2017/01/24

CHECKER: G. JOHNSTONE

DESIGN COORD.: G. JOHNSTONE

RESP. ENG.: R. HALIM

LEAD DISC. ENG.: F. VAN BILJON

AREA LEAD: F. VAN BILJON

ENG. MANAGER: D. STANGER

INTERNAL / CLIENT REVIEW

REG. PROFESSIONAL

REVISIONS



DRAWING APPROVAL STATUS: INTERNAL / CLIENT REVIEW

SCALE: 1:5,000 OR AS NOTED

DWG. No. H353004-30000-224-271-0009-0001

REV. A

SHEET SIZE: A0

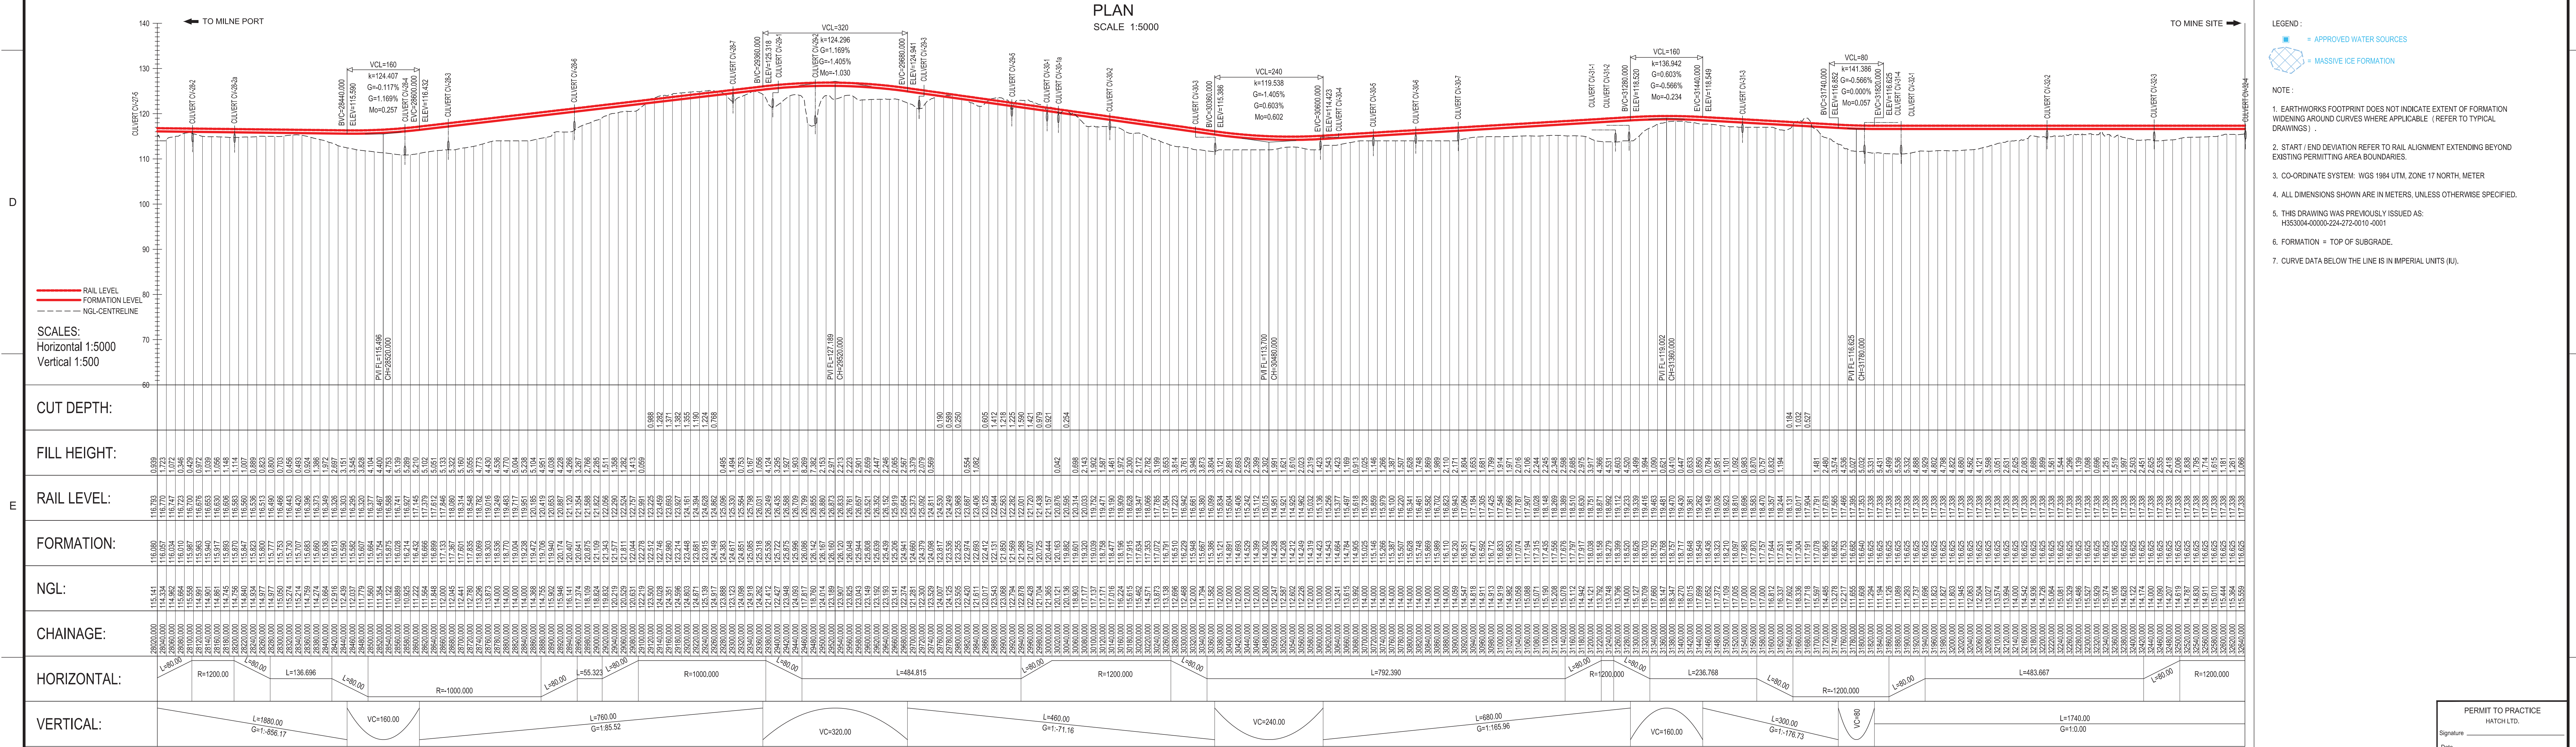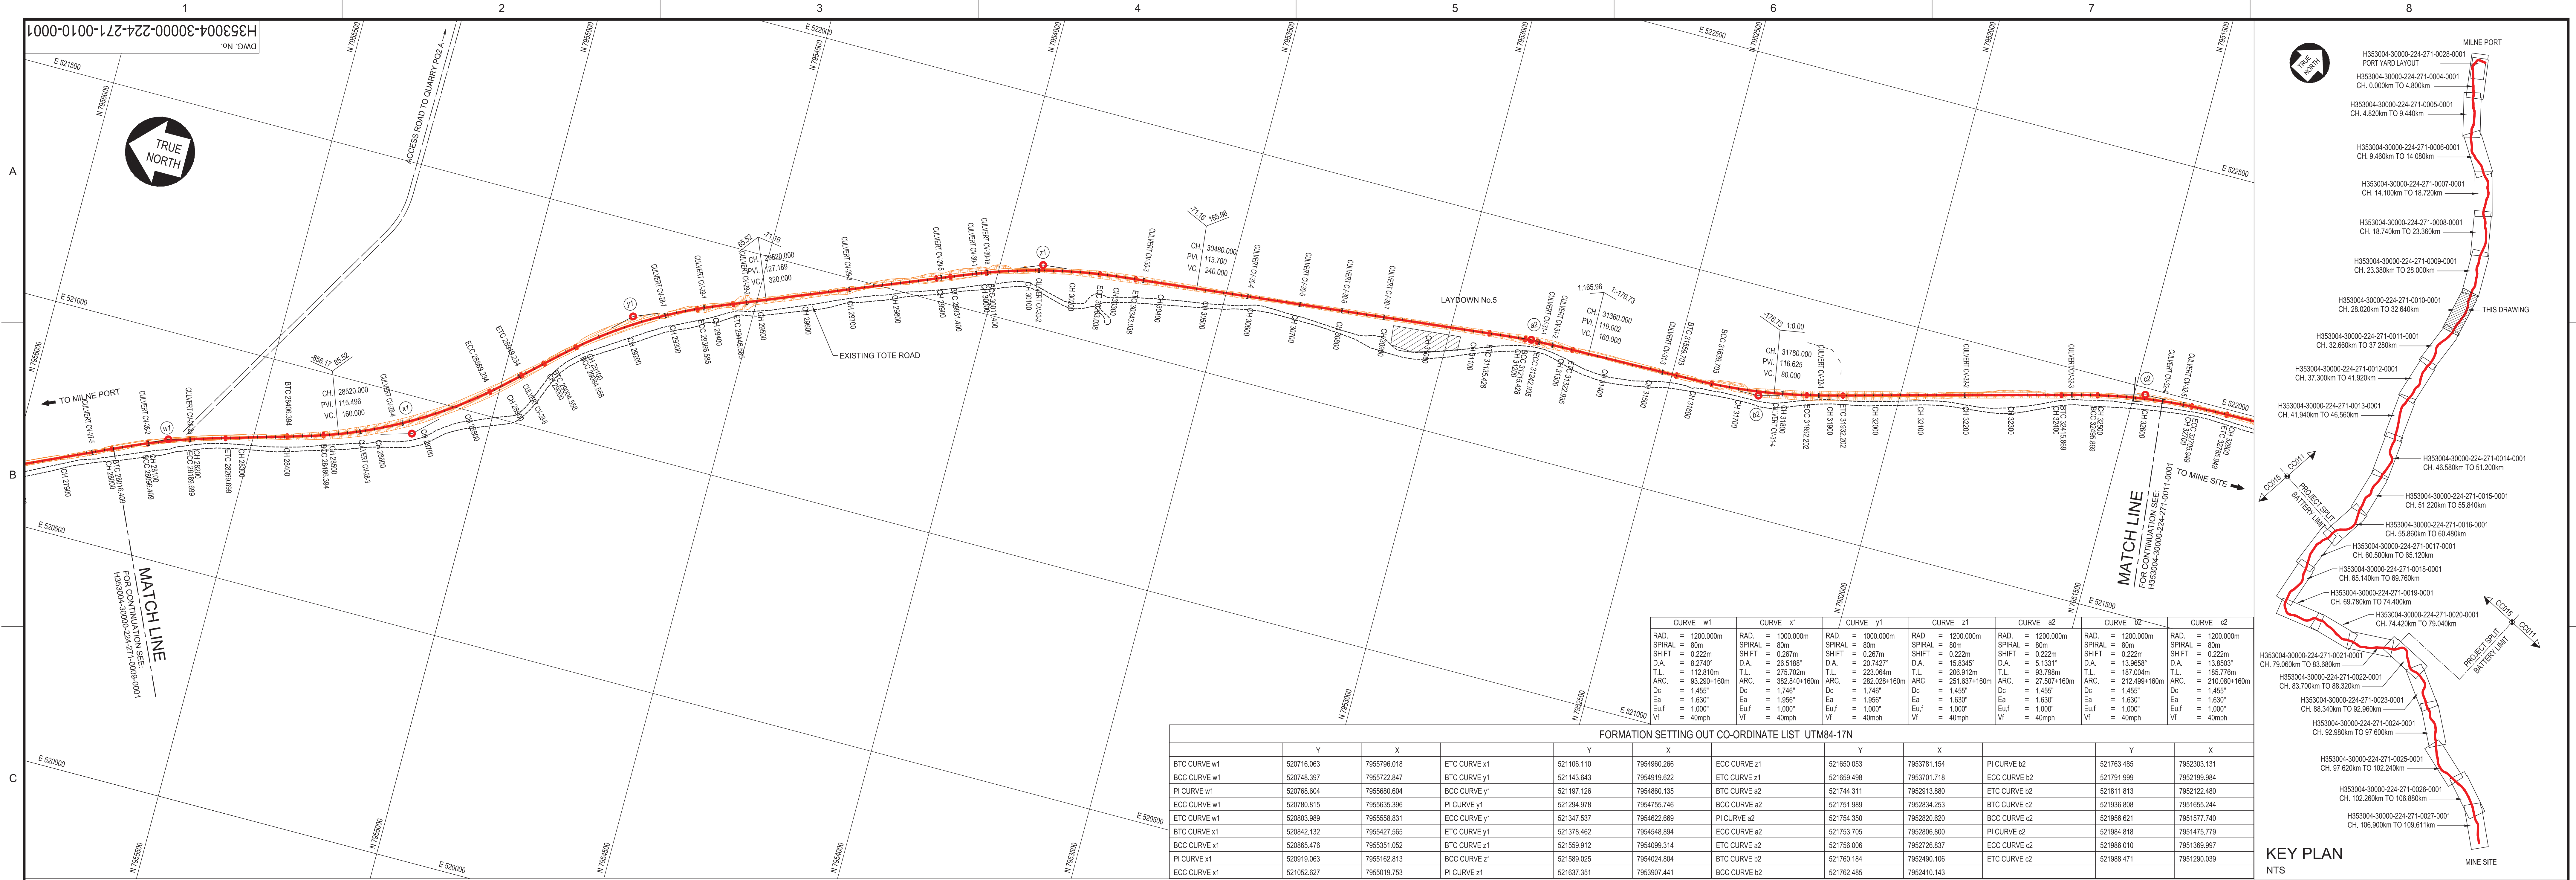

LONGITUDINAL SECTION										PERMIT NUMBER: P 512 The Association of Professional Engineers, Geologists and Geophysicists of MWITNU									
APPROVED FOR CONSTRUCTION										THIS DRAWING WAS PREPARED BY HATCH LTD. THROUGH THE EXCLUSIVE USE OF BATHURST AND PARTNERS LLP ("BATHURST") AND ITS LIVES IN SUBJECT TO THE TERMS AND CONDITIONS OF THE CONTRACT BETWEEN HATCH LTD. AND THE CLIENT. INCLUDING ANY LIMITATIONS ON LIABILITY CONTAINED THEREIN. THIS DRAWING AND ITS CONTENTS REMAIN THE INTELLECTUAL PROPERTY OF HATCH SUBJECT TO BATHURST'S NON-EXCLUSIVE, REVOCABLE, NON-TRANSFERABLE, AND NON-EXCLUSIVE LICENSE TO USE AND REPRODUCE THE DRAWING FOR PURPOSES CONNECTED WITH THE PROJECT INCLUDING THE CONSTRUCTION, EXTENSION, COMPLETION, MAINTENANCE, EXTENSION, REINSTATEMENT AND REPAIR OF THE PROJECT. THIS DRAWING, AND THE INFORMATION CONTAINED HEREIN, SHALL BE TREATED AS CONFIDENTIAL FOR ALL OTHER PURPOSES AND SHALL NOT BE MOVED OR LOANED TO THE WRITTEN CONSENT OF HATCH.									
										HATCH </									