


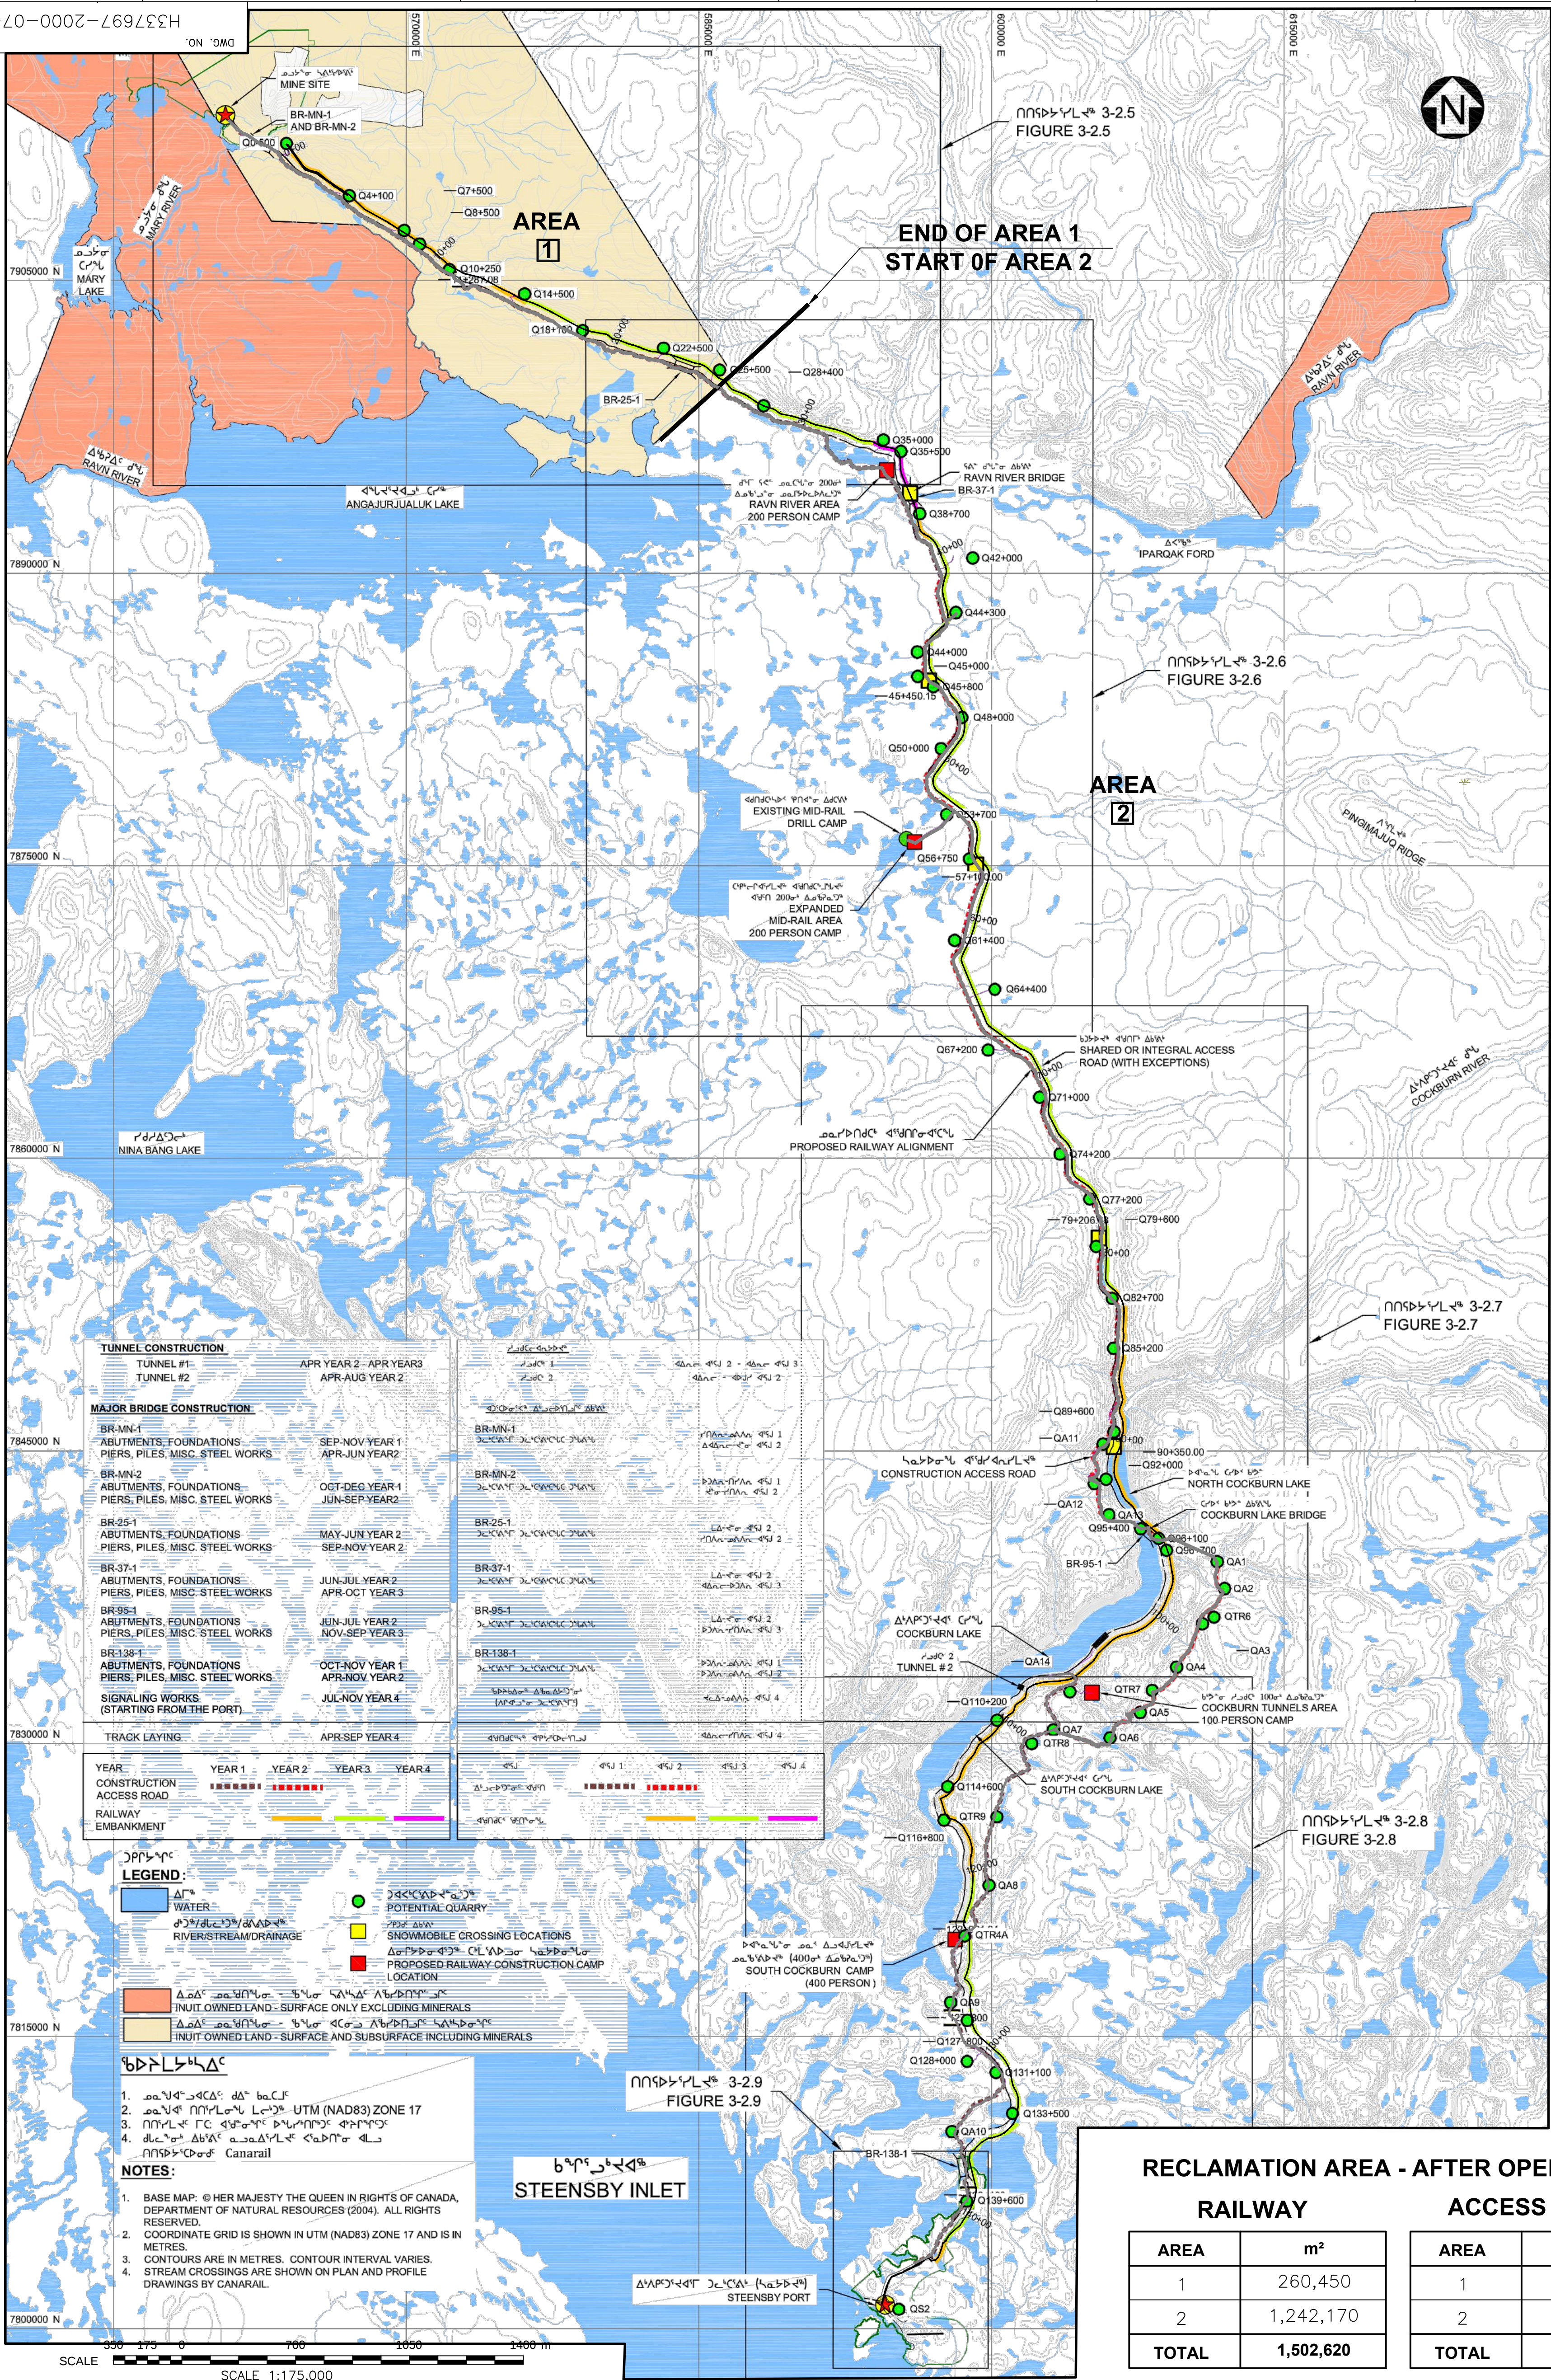

TUNNEL CONSTRUCTION	
TUNNEL #1	APR YEAR 2 - APR YEARS
TUNNEL #2	APR-AUG YEAR 2
MAJOR BRIDGE CONSTRUCTION	
BR-MN-1	SEP-NOV YEAR 1
ABUTMENTS, FOUNDATIONS	APR-JUN YEAR 2
PIERS, PILES, MISC. STEEL WORKS	
BR-MN-2	OCT-DEC YEAR 1
ABUTMENTS, FOUNDATIONS	JUN-SEP YEAR 2
PIERS, PILES, MISC. STEEL WORKS	
BR-25-1	MAY-JUN YEAR 2
ABUTMENTS, FOUNDATIONS	SEP-NOV YEAR 2
PIERS, PILES, MISC. STEEL WORKS	
BR-37-1	JUN-JUL YEAR 2
ABUTMENTS, FOUNDATIONS	APR-OCT YEAR 3
PIERS, PILES, MISC. STEEL WORKS	
BR-95-1	JUN-JUL YEAR 2
ABUTMENTS, FOUNDATIONS	NOV-SEP YEAR 3
PIERS, PILES, MISC. STEEL WORKS	
BR-138-1	OCT-NOV YEAR 1
ABUTMENTS, FOUNDATIONS	APR-NOV YEAR 2
PIERS, PILES, MISC. STEEL WORKS	
SIGNALING WORKS (STARTING FROM THE PORT)	JUL-NOV YEAR 4
TRACK LAYING	
	APR-SEP YEAR 4

YEAR	YEAR 1	YEAR 2	YEAR 3	YEAR 4
CONSTRUCTION ACCESS ROAD	■■■■■■■■■■	■■■■■■■■■■	■■■■■■■■■■	■■■■■■■■■■
RAILWAY EMBANKMENT	■■■■■■■■■■	■■■■■■■■■■	■■■■■■■■■■	■■■■■■■■■■

LEGEND:	
	WATER
	RIVER/STREAM/DRAINAGE
	POTENTIAL QUARRY
	SNOWMOBILE CROSSING LOCATIONS
	PROPOSED RAILWAY CONSTRUCTION CAMP LOCATION
	INUIT OWNED LAND - SURFACE ONLY EXCLUDING MINERALS
	INUIT OWNED LAND - SURFACE AND SUBSURFACE INCLUDING MINERALS

- NOTES:**
1. BASE MAP: © HER MAJESTY THE QUEEN IN RIGHTS OF CANADA, DEPARTMENT OF NATURAL RESOURCES (2004). ALL RIGHTS RESERVED.
 2. COORDINATE GRID IS SHOWN IN UTM (NAD83) ZONE 17 AND IS IN METRES.
 3. CONTOURS ARE IN METRES. CONTOUR INTERVAL VARIES.
 4. STREAM CROSSINGS ARE SHOWN ON PLAN AND PROFILE DRAWINGS BY CANARAIL.

RECLAMATION AREA - AFTER OPERATION			
RAILWAY		ACCESS ROAD	
AREA	m²	AREA	m²
1	260,450	1	269,440
2	1,242,170	2	1,247,730
TOTAL	1,502,620	TOTAL	1,517,170

DESIGNED BY

DRAWN BY

DATE

CHECKED BY

DATE

DATE

PROJ. DES. COORD.

DATE

DATE

PROJ. MGR.

DATE

MARY RIVER PROJECT

PRELIMINARY MINE CLOSURE AND RECLAMATION PLAN RAILWAY ALIGNMENT

SCALE

DWG. NO.

OR AS NOTED

H337697-2000-07-012-0001

REV.

A

DRAWING NO.

DRAWING TITLE

DESCRIPTION

CHK'D

APP'D

DATE

REV.

ISSUE FOR

AUTH. BY

DATE

ISSUED FOR INFORMATION

REFERENCE DRAWINGS

REVISIONS

ISSUE AUTHORIZATION