
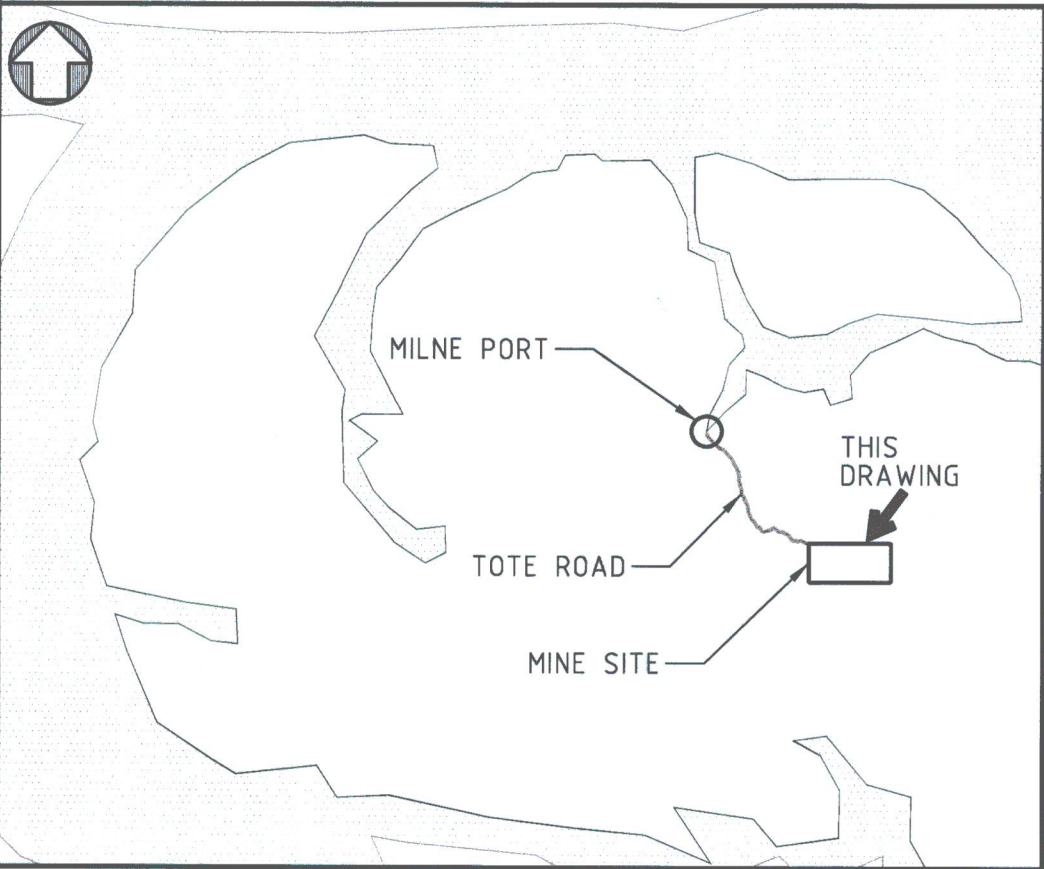


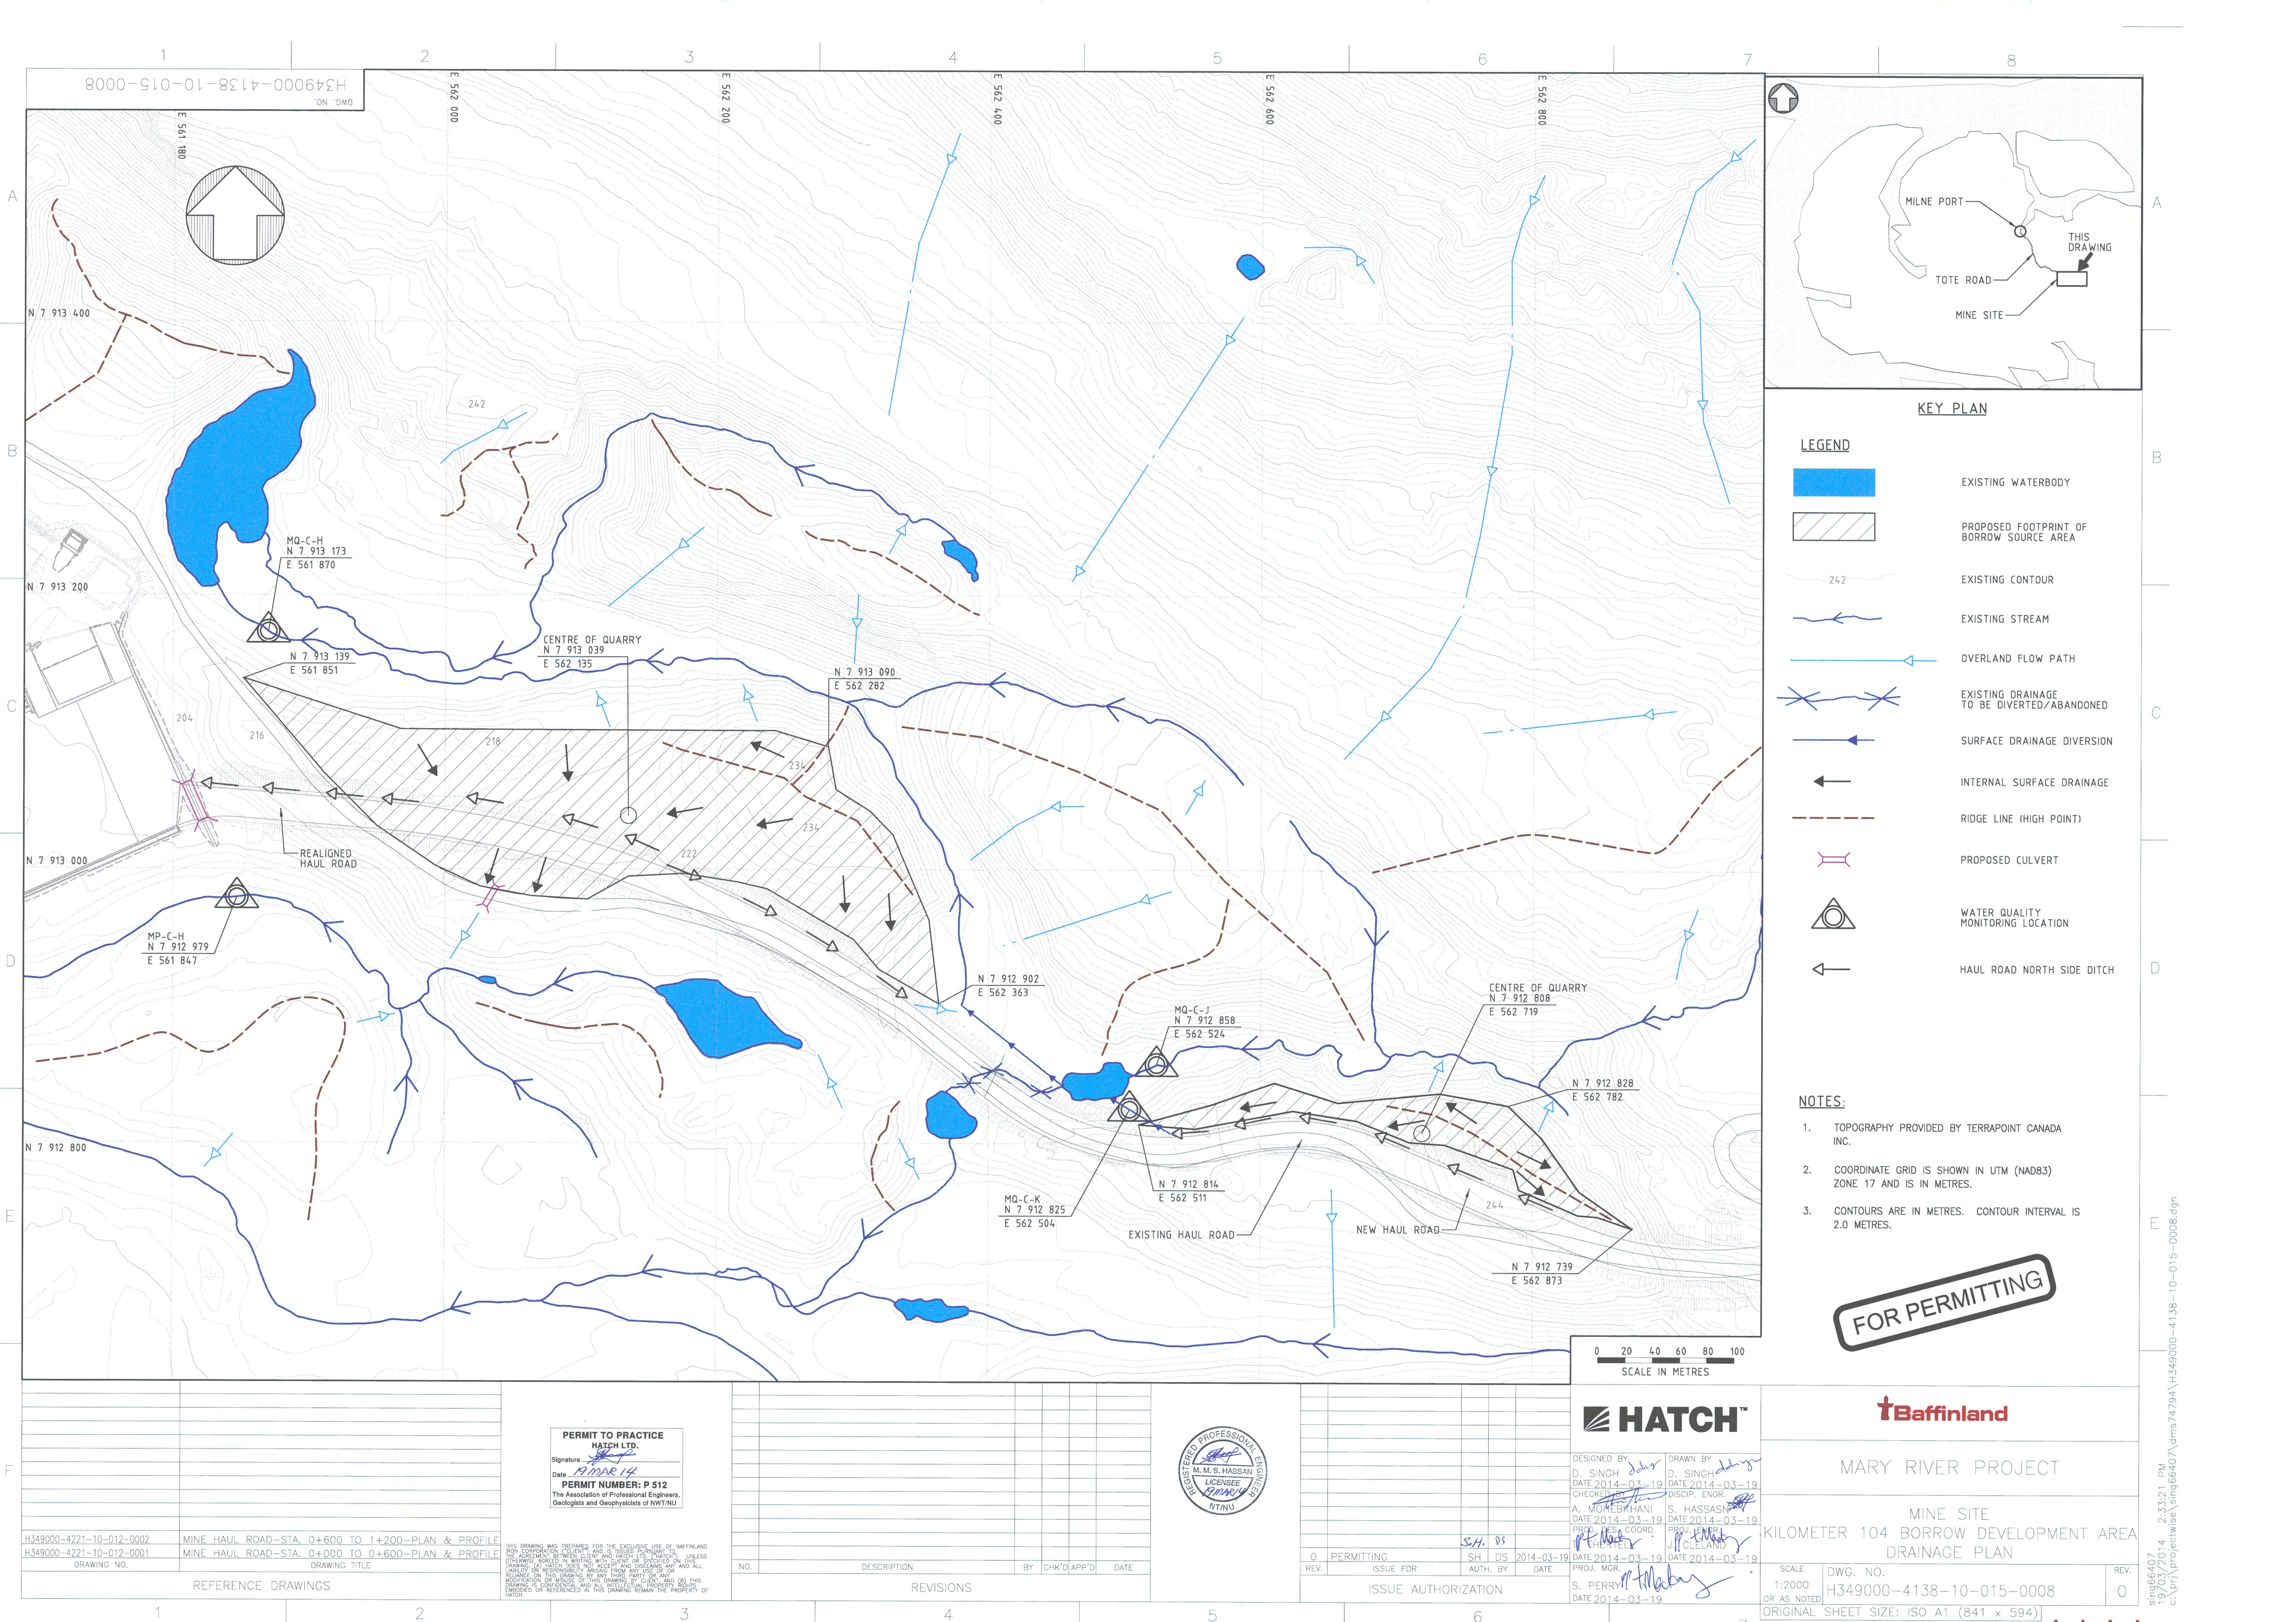

- LEGEND**
- EXISTING WATERBODY
 - PROPOSED FOOTPRINT OF BORROW SOURCE AREA
 - EXISTING CONTOUR
 - EXISTING STREAM
 - OVERLAND FLOW PATH
 - EXISTING DRAINAGE TO BE DIVERTED/ABANDONED
 - SURFACE DRAINAGE DIVERSION
 - INTERNAL SURFACE DRAINAGE
 - RIDGE LINE (HIGH POINT)
 - PROPOSED CULVERT
 - WATER QUALITY MONITORING LOCATION
 - HAUL ROAD NORTH SIDE DITCH

- NOTES:**
- TOPOGRAPHY PROVIDED BY TERRAPOINT CANADA INC.
 - COORDINATE GRID IS SHOWN IN UTM (NAD83) ZONE 17 AND IS IN METRES.
 - CONTOURS ARE IN METRES. CONTOUR INTERVAL IS 2.0 METRES.

FOR PERMITTING

0 20 40 60 80 100
SCALE IN METRES

HATCH™

DESIGNED BY: *D. Singh*
DATE 2014-03-19
CHECKED BY: *A. Momekhani*
DATE 2014-03-19
PROJECT COORD. BY: *S. Hassam*
DATE 2014-03-19
PROJECT MGR. BY: *S. Perry*
DATE 2014-03-19

DRAWN BY: *D. Singh*
DATE 2014-03-19
DISCIP. ENGR. BY: *S. Hassam*
DATE 2014-03-19
PROJ. ENGR. BY: *S. Hassam*
DATE 2014-03-19

Baffinland

MARY RIVER PROJECT

MINE SITE
KILOMETER 104 BORROW DEVELOPMENT AREA
DRAINAGE PLAN

SCALE: 1:2000
OR AS NOTED
DWG. NO. H349000-4138-10-015-0008
ORIGINAL SHEET SIZE: ISO A1 (841 x 594)

REV. 0

PERMIT TO PRACTICE
HATCH LTD.
Signature: *[Signature]*
Date: *2014-14*
PERMIT NUMBER: P 512
The Association of Professional Engineers,
Geologists and Geophysicists of NWT/NU



NO.	DESCRIPTION	BY	CHK'D	APP'D	DATE

REV.	PERMITTING	SH.	DS.	DATE
0	PERMITTING	SH.	DS.	2014-03-19

ISSUE AUTHORIZATION

DRAWING NO.	DRAWING TITLE
H349000-4221-10-012-0002	MINE HAUL ROAD—STA. 0+600 TO 1+200—PLAN & PROFILE
H349000-4221-10-012-0001	MINE HAUL ROAD—STA. 0+000 TO 0+600—PLAN & PROFILE

REFERENCE DRAWINGS

THIS DRAWING WAS PREPARED FOR THE EXCLUSIVE USE OF BAFFINLAND INC. AND IS NOT TO BE USED FOR ANY OTHER PURPOSE. ANY REUSE OR MODIFICATION OF THIS DRAWING WITHOUT THE WRITTEN PERMISSION OF HATCH LTD. IS PROHIBITED. HATCH LTD. ACCEPTS NO LIABILITY FOR ANY LOSS OR DAMAGE, INCLUDING REASONABLE ATTORNEY'S FEES, ARISING FROM ANY USE OF THIS DRAWING OR INFORMATION CONTAINED HEREIN. THE USER OF THIS DRAWING IS RESPONSIBLE FOR OBTAINING ALL NECESSARY PERMITS AND FOR COMPLYING WITH ALL APPLICABLE REGULATIONS AND STANDARDS. 