

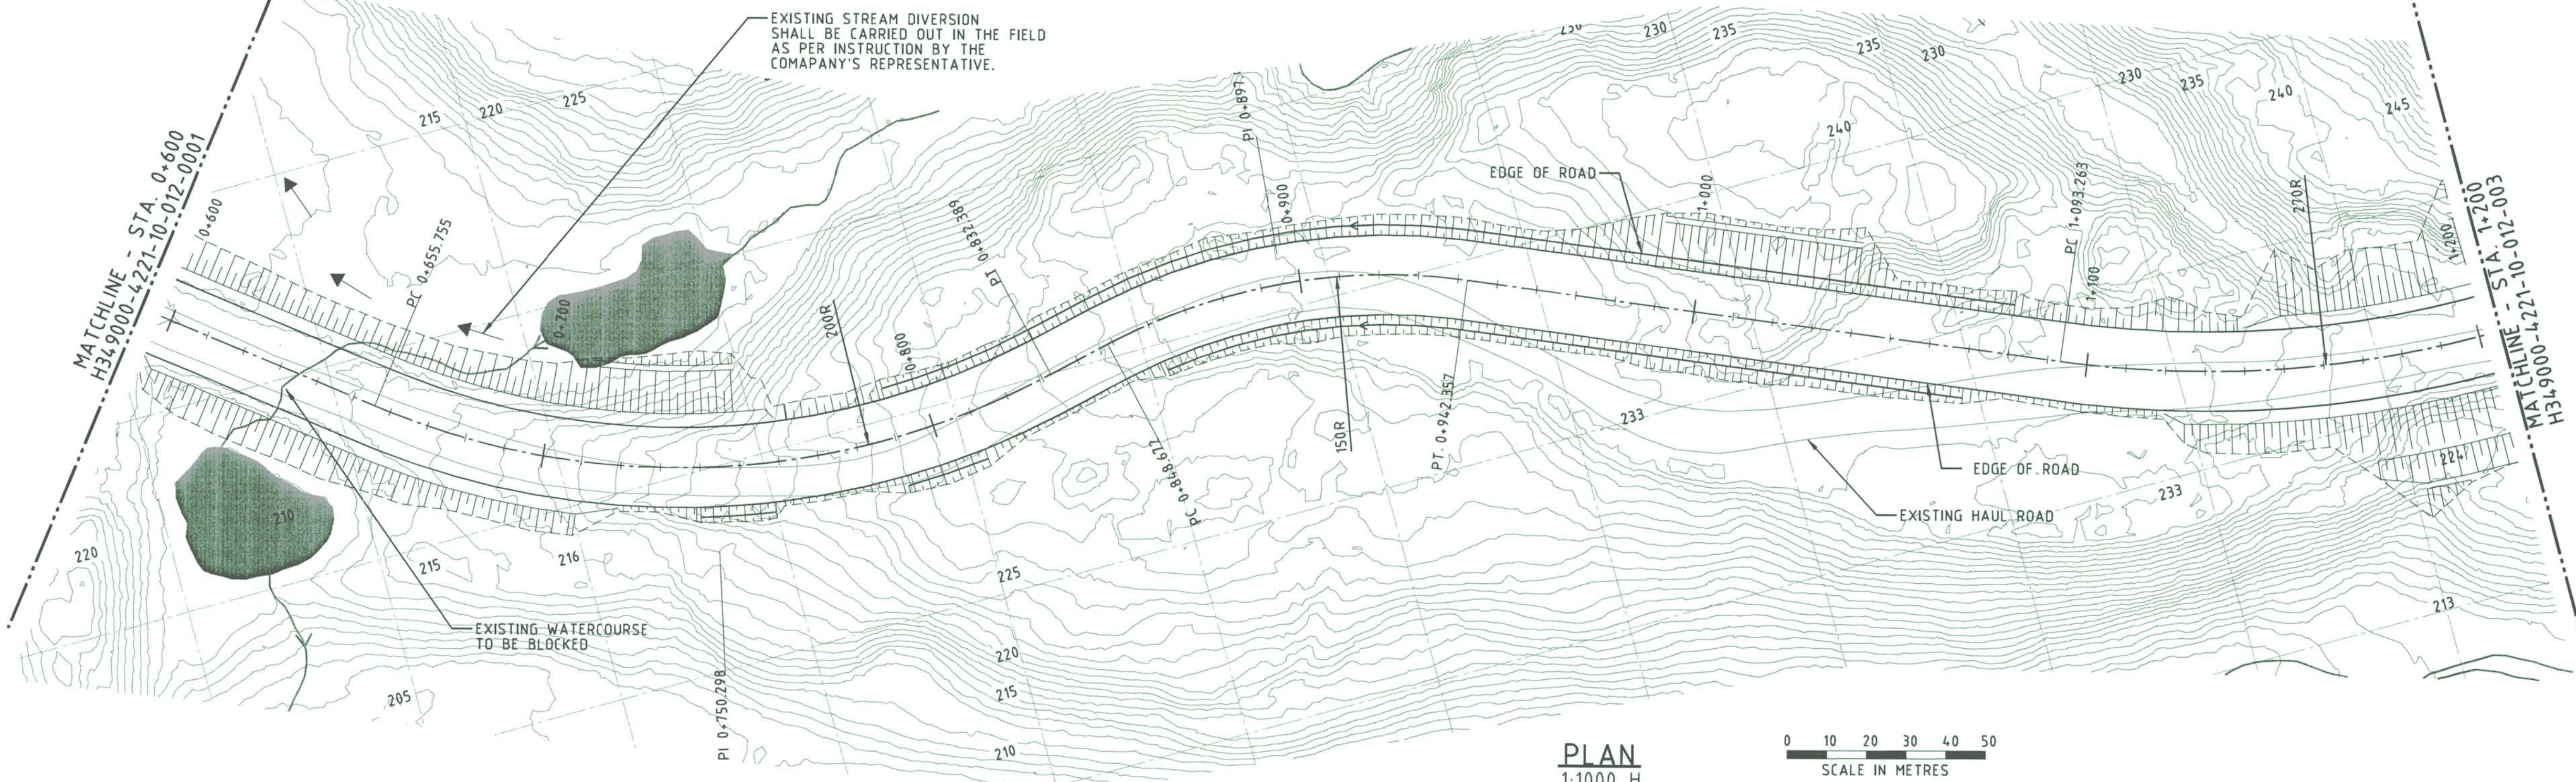


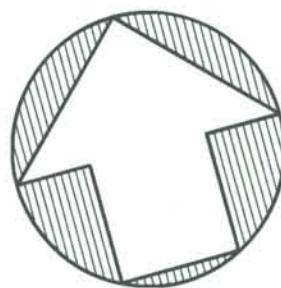


PLAN
1:1000 H

 

NOTES:

1. TOPOGRAPHY PROVIDED BY TERRAPOINT CANADA INC.
2. COORDINATE GRID IS SHOWN IN UTM (NAD83) ZONE 17 AND IS IN METRES.
3. CONTOURS ARE SHOWN AT 1m INTERVALS.
4. ALL DIMENSIONS AND ELEVATIONS SHOWN ARE IN METRES UNLESS NOTED OTHERWISE.
5. TO BE READ IN CONJUNCTION WITH DOCUMENT H349000-4220-10-144-0001, MINE SITE - MINE HAUL ROAD, STAKE-OUT REPORT.
6. ROCK SURFACE IS CREATED BASED ON LIMITED DATA AVAILABLE. CUT SLOPE TO BE MODIFIED IN THE FIELD PER COMPANY'S REPRESENTATIVE DIRECTION IF NECESSARY.

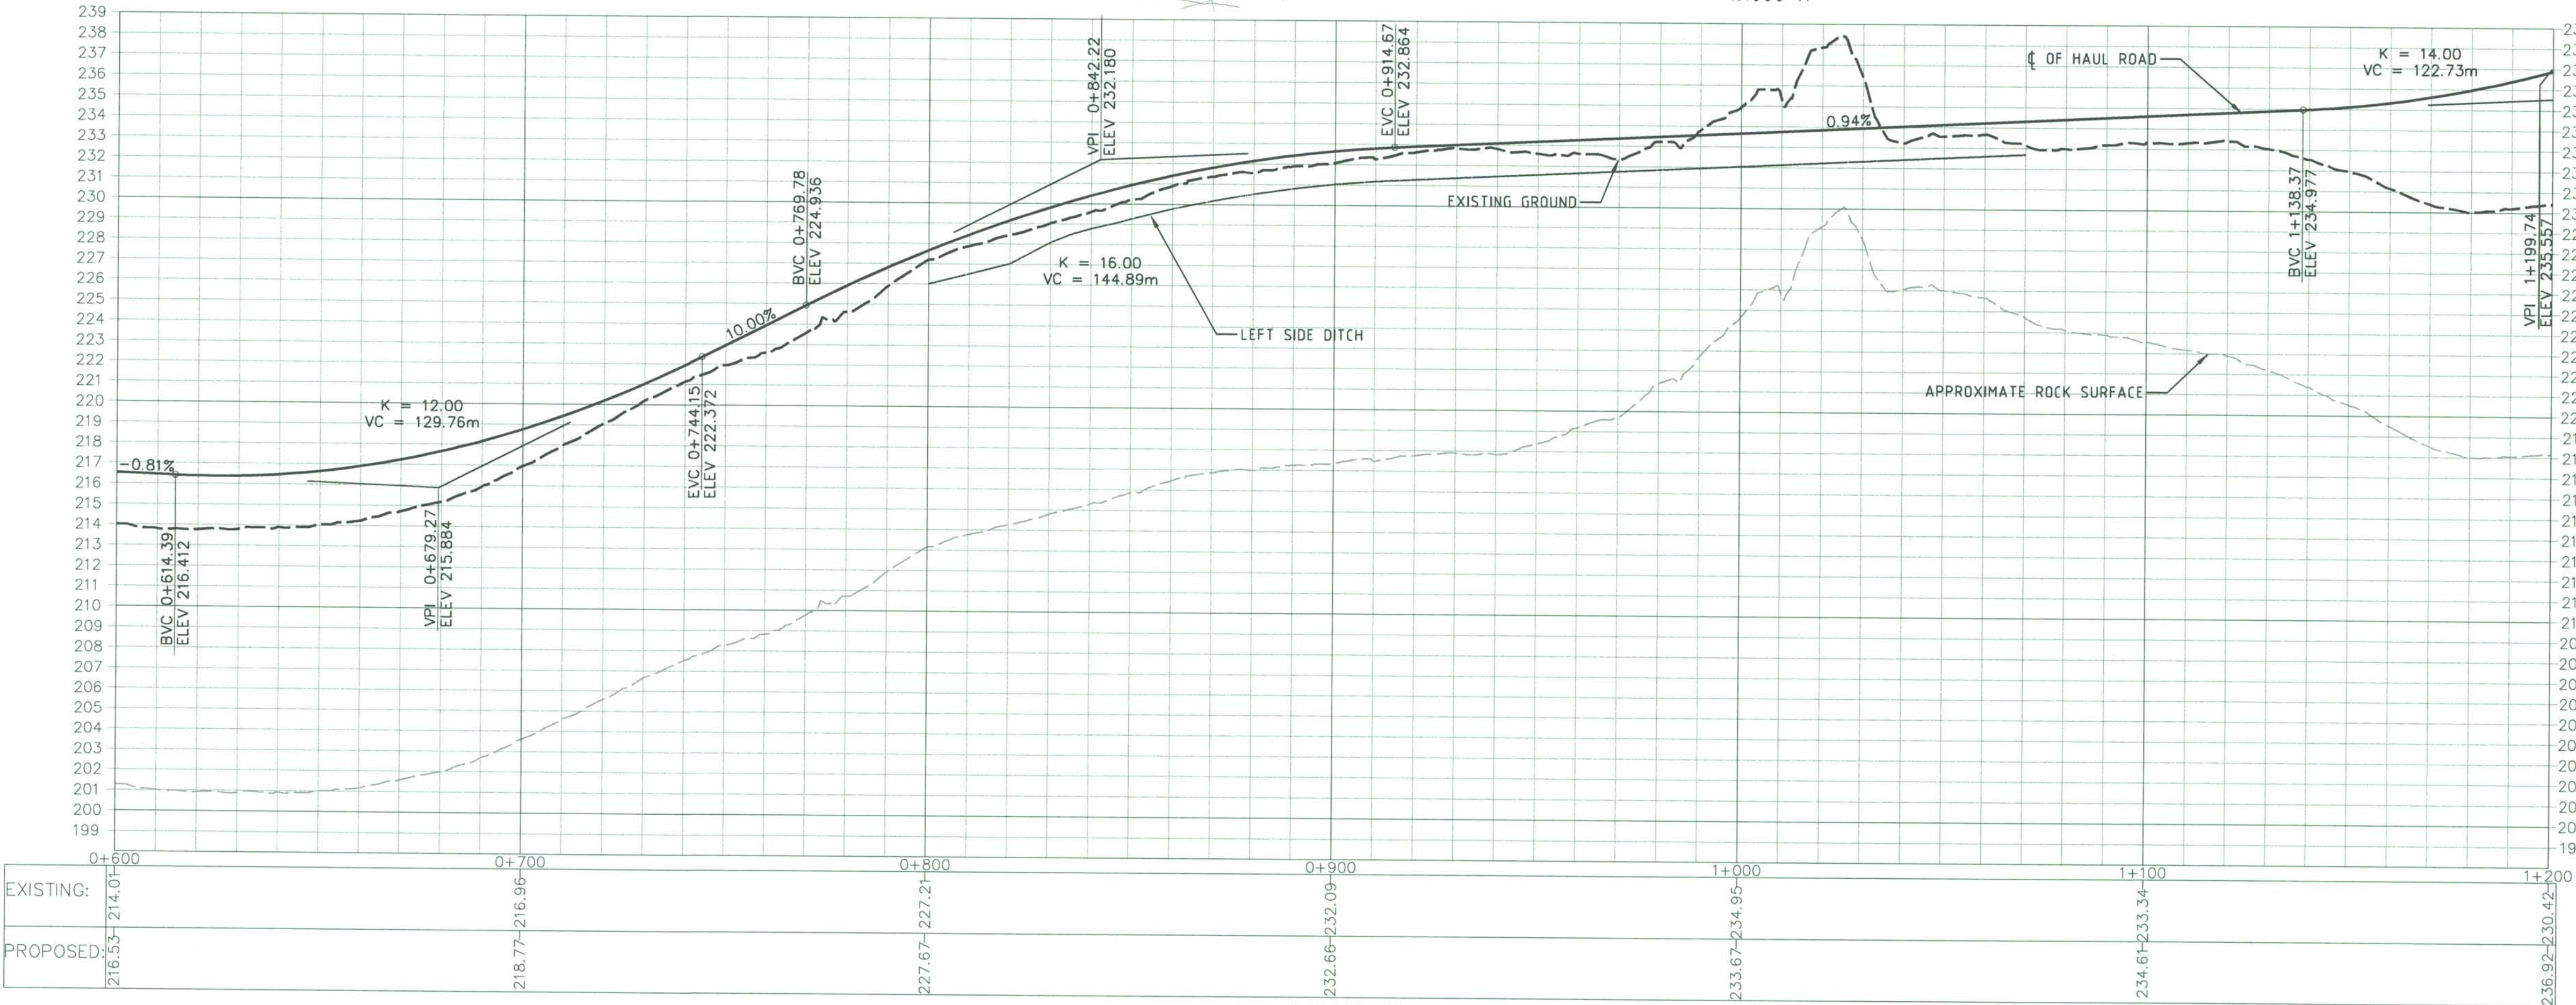

PROFILE
1:1000 H
1:200 V

FOR CONSTRUCTION

DRAWING NO. _____ DRAWING TITLE _____		PERMIT TO PRACTICE HATCH LTD. Signature: <i>[Signature]</i> Date: 23 Aug 13 PERMIT NUMBER: P 512 The Association of Professional Engineers, Geologists and Geophysicists of NWT/NTNU		NO. _____ DESCRIPTION _____ BY: CHK'D APP'D _____ DATE _____		REGISTERED PROFESSIONAL ENGINEER M. M. S. HASSAN LICENSE # 23453 NTNU		0 CONSTRUCTION SH GJ 2013-08-23 REV. _____ ISSUE FOR _____ AUTH. BY _____ DATE _____		HATCH DESIGNED BY: A. SAHEB DATE 2013-08-07 CHECKED BY: K. FALLAH DATE 2013-08-23 PROJ. DES. COORD. T. THERTEL DATE 2013-08-23 DRAWN BY: G. JUBINVILLE DATE 2013-08-07 DISCIP. ENGR. S. HASSAN DATE 2013-08-23 PROJ. ENGR. J. CLELAND DATE 2013-08-23 PROJ. MGR. S. PERRY DATE 2013-08-23		Baffinland MARY RIVER PROJECT MINE HAUL ROAD STA. 0+600 TO 1+200 PLAN AND PROFILE		SCALE 1:1000 OR AS NOTED	DWG. NO. H349000-4221-10-012-0002	REV. 0
REFERENCE DRAWINGS		REVISIONS		ISSUE AUTHORIZATION		SCALE		DWG. NO.		REV.						