
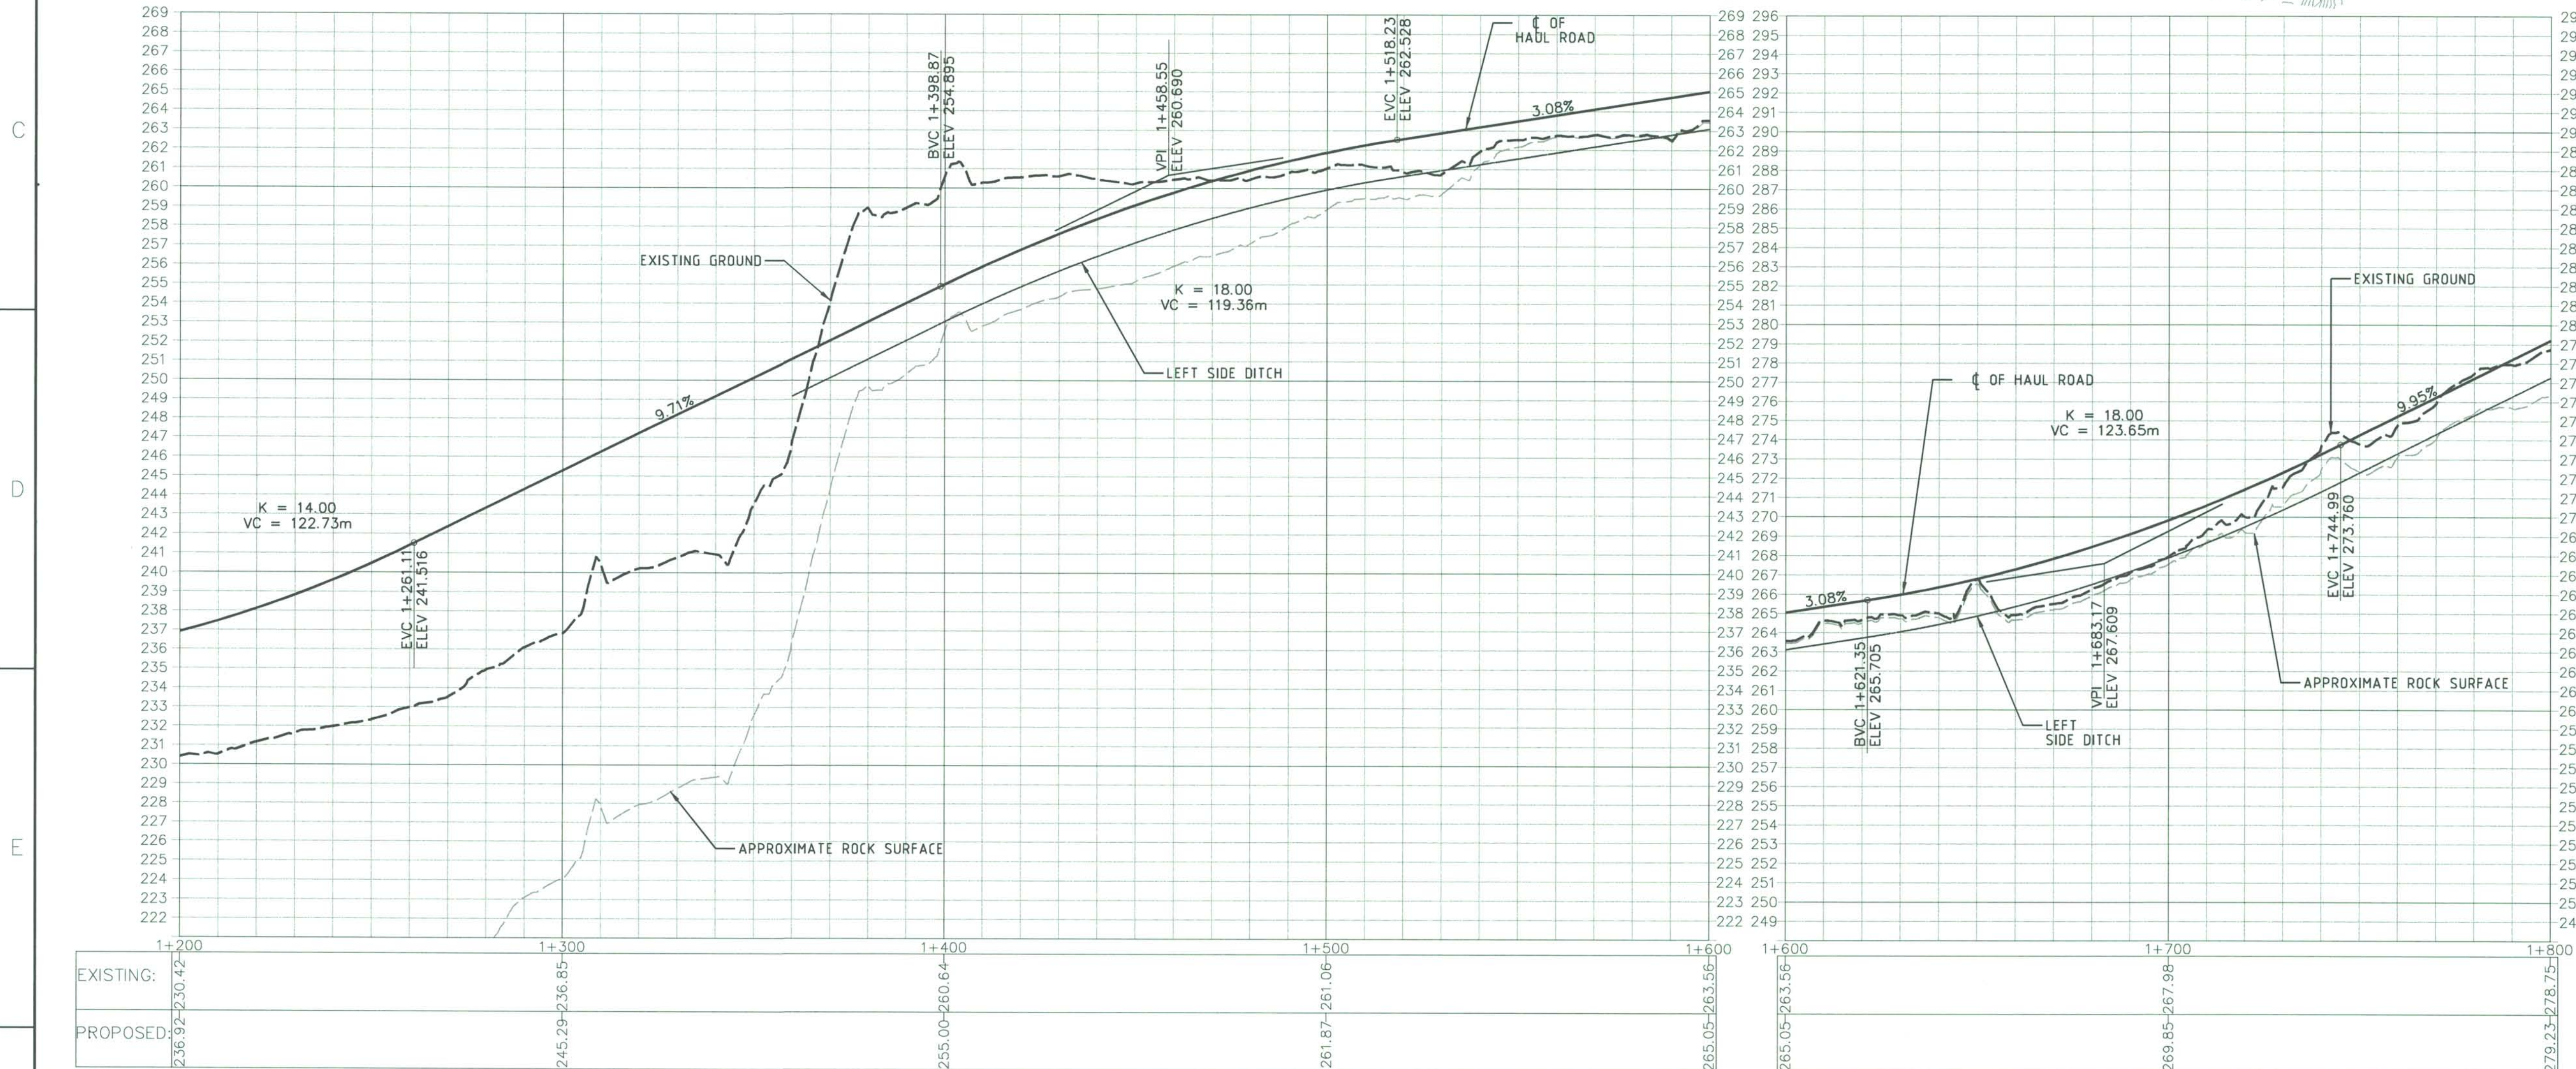


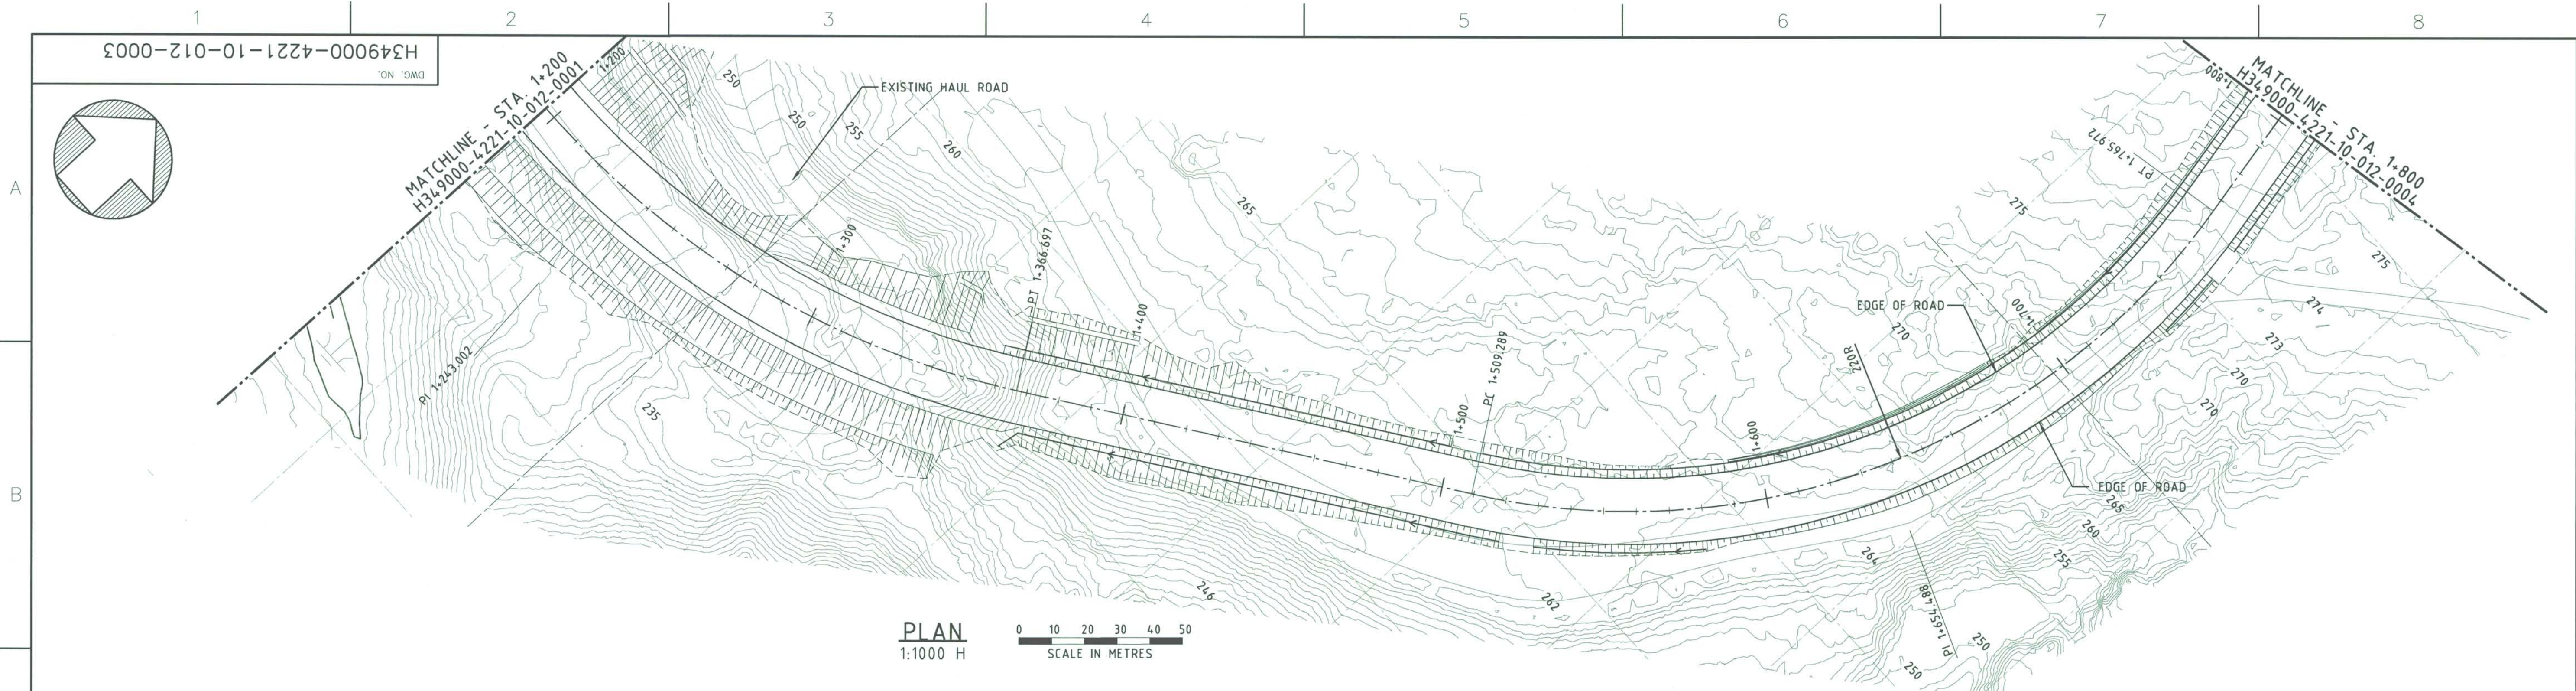

- NOTES:**
- TOPOGRAPHY PROVIDED BY TERRAPoint CANADA INC.
 - COORDINATE GRID IS SHOWN IN UTM (NAD83) ZONE 17 AND IS IN METRES.
 - CONTOURS ARE SHOWN AT 1m INTERVALS.
 - ALL DIMENSIONS AND ELEVATIONS SHOWN ARE IN METRES UNLESS NOTED OTHERWISE.
 - TO BE READ IN CONJUNCTION WITH DOCUMENT H349000-4220-10-144-0001, MINE SITE - MINE HAUL ROAD, STAKE-OUT REPORT.
 - ROCK SURFACE IS CREATED BASED ON LIMITED DATA AVAILABLE. CUT SLOPE TO BE MODIFIED IN THE FIELD PER COMPANY'S REPRESENTATIVE DIRECTION IF NECESSARY.

FOR CONSTRUCTION

PROFILE
1:1000 H
1:200 V

PERMIT TO PRACTICE HATCH LTD. Signature: <i>[Signature]</i> Date: 23 AUG 13 PERMIT NUMBER: P 512 The Association of Professional Engineers, Geologists and Geophysicists of NWT/NTNU		REGISTERED PROFESSIONAL ENGINEER M. M. S. HASSAN NTNU		HATCH DESIGNED BY: A. SAHEL DATE 2013-08-07 CHECKED BY: K. FALLAH DATE 2013-08-23 PROJ. DES. COORD. T. THERTELL DATE 2013-08-23 PROJ. MGR. S. PERRY DATE 2013-08-23 DRAWN BY: G. JUBINVILLE DATE 2013-08-07 DISCIP. ENGR. S. HASSAN DATE 2013-08-23 PROJ. ENGR. J. CLELAND DATE 2013-08-23		Baffinland MARY RIVER PROJECT MINE HAUL ROAD STA. 1+200 TO 1+800 PLAN AND PROFILE DWG. NO. H349000-4221-10-012-0003 SCALE: 1:1000 OR AS NOTED ORIGINAL SHEET SIZE: ISO A1 (841 x 594)		REV. 0
DRAWING NO. REFERENCE DRAWINGS		NO. DESCRIPTION BY CHK'D APP'D DATE		0 CONSTRUCTION SH GJ 2013-08-23		REV. 0		
THIS DRAWING WAS PREPARED FOR THE EXCLUSIVE USE OF BAFFINLAND (BON CORPORATION CLIENT) AND IS ISSUED PURSUANT TO THE AGREEMENT BETWEEN CLIENT AND HATCH LTD. HATCH LTD. ASSUMES NO RESPONSIBILITY ARISING FROM ANY USE OF OR RELIANCE ON THIS DRAWING BY ANY THIRD PARTY. ANY REUSE OF THIS DRAWING OR ANY INFORMATION CONTAINED HEREIN WITHOUT THE WRITTEN PERMISSION OF HATCH LTD. IS PROHIBITED.		REVISIONS		ISSUE AUTHORIZATION				