
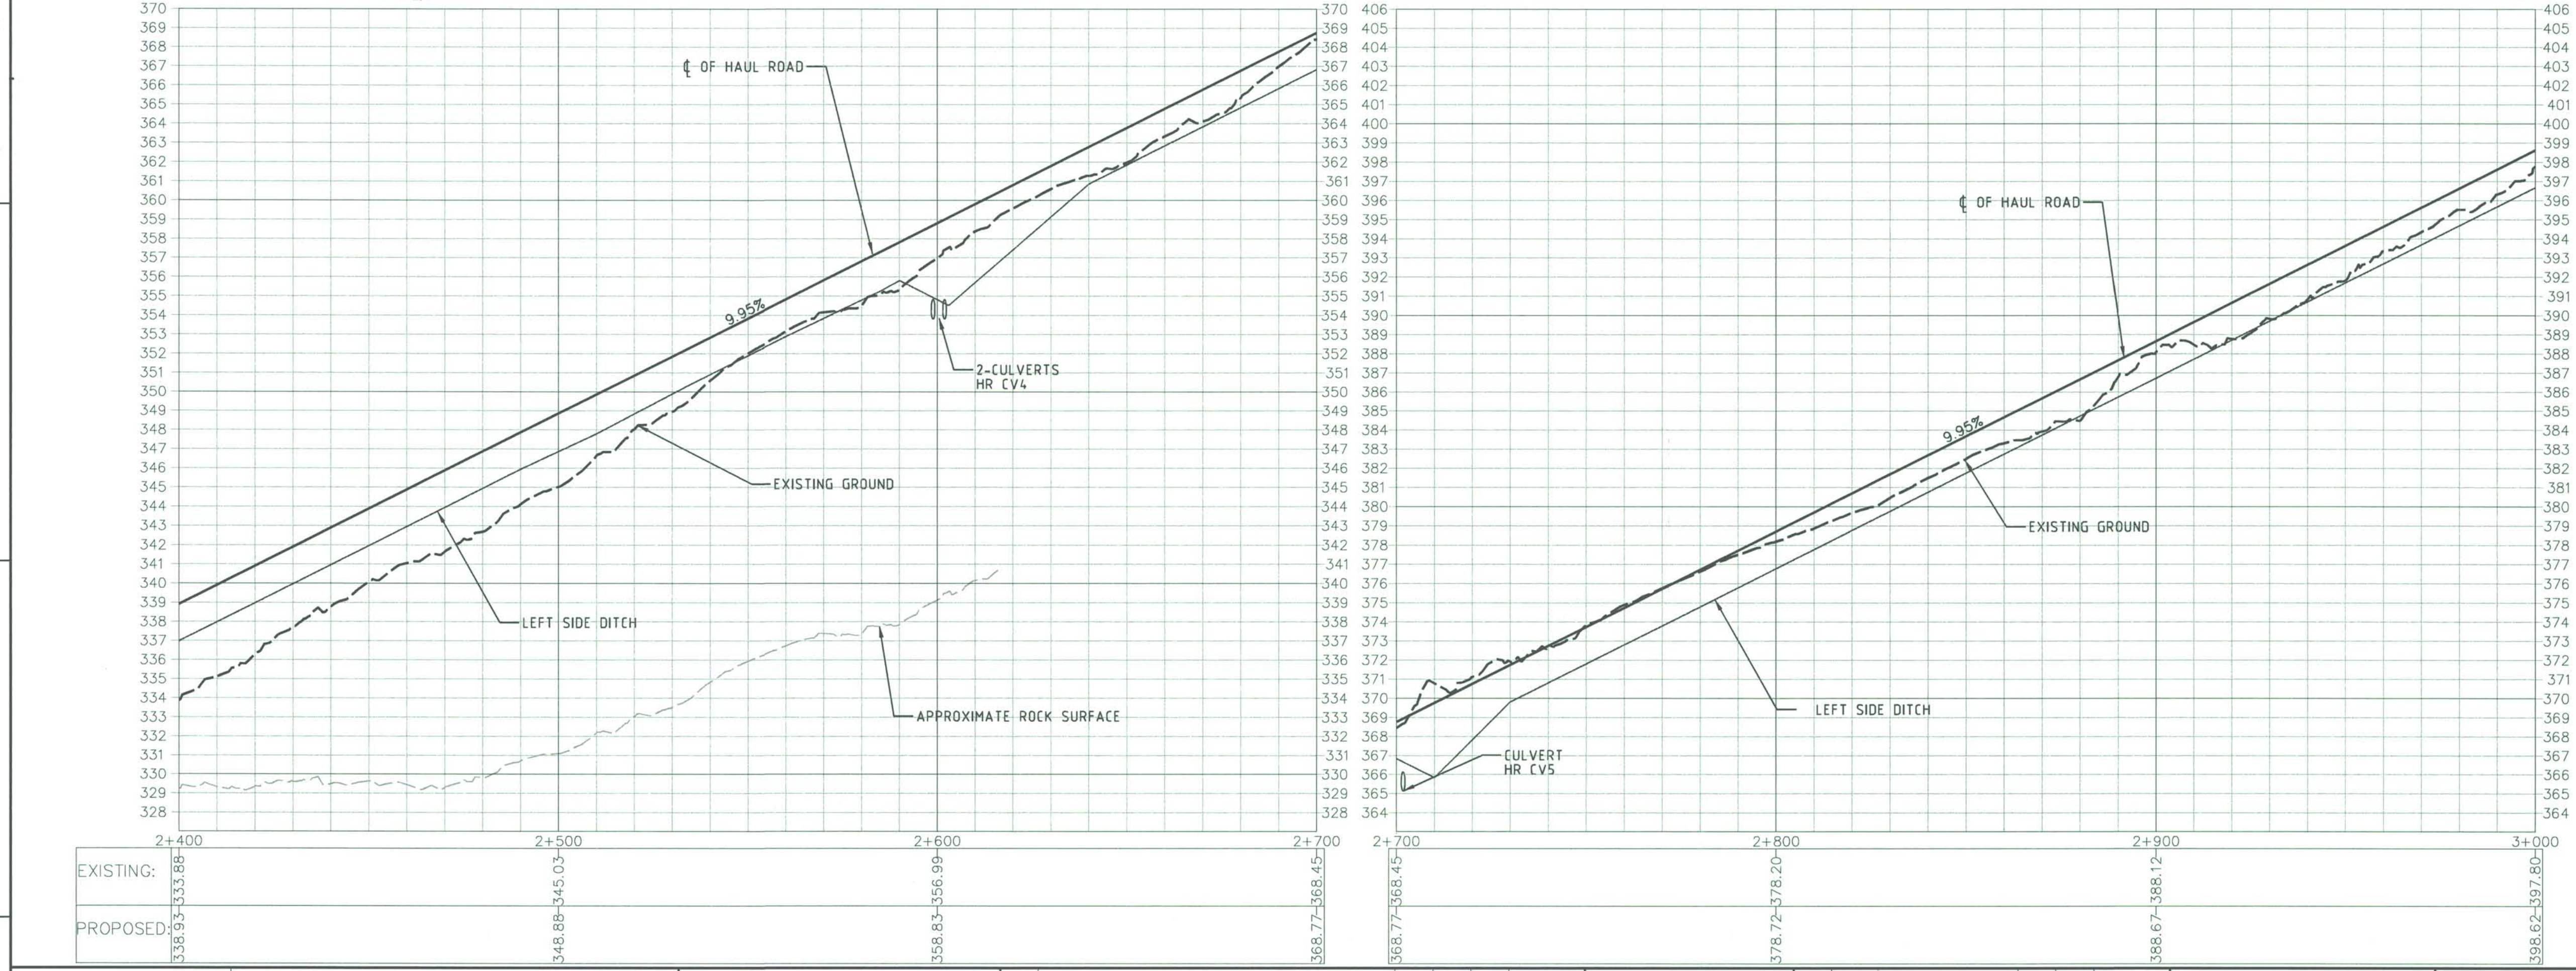


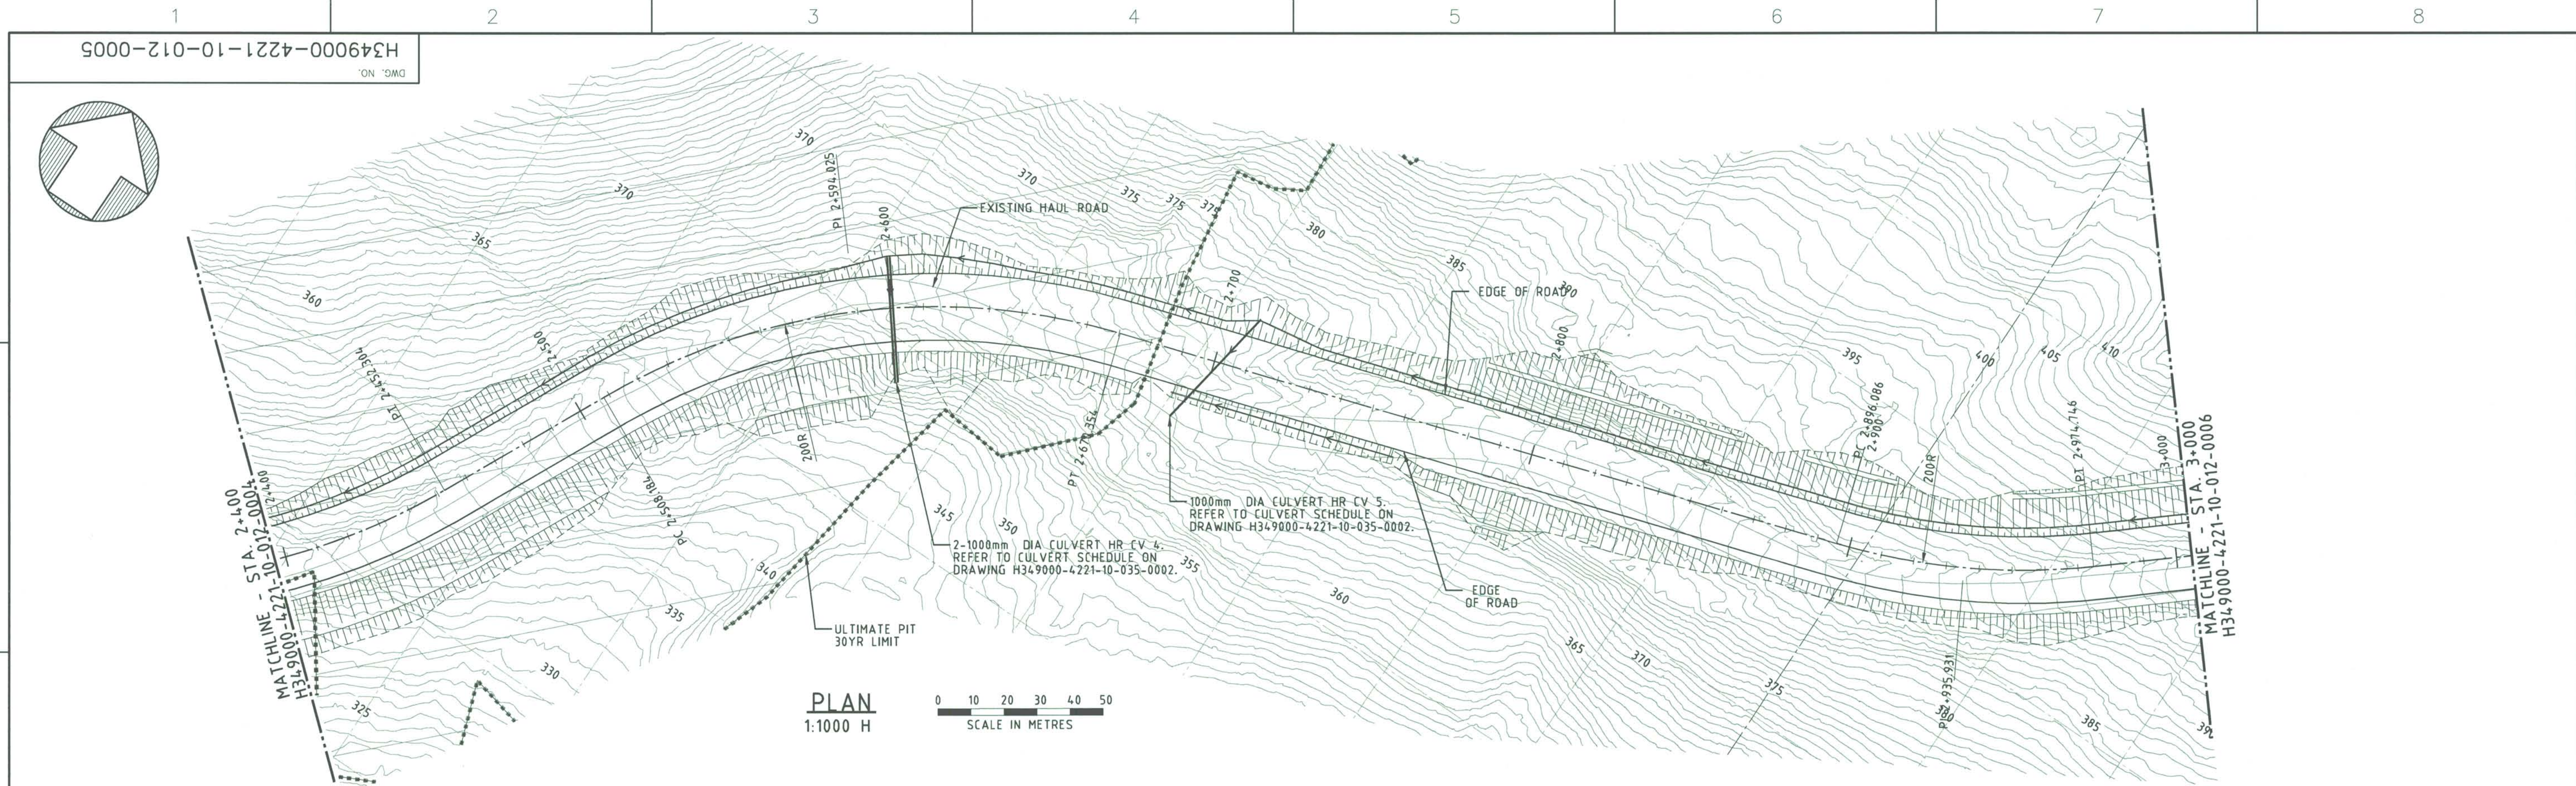

- NOTES:
1. TOPOGRAPHY PROVIDED BY TERRAPOINT CANADA INC.
 2. COORDINATE GRID IS SHOWN IN UTM (NAD83) ZONE 17 AND IS IN METRES.
 3. CONTOURS ARE SHOWN AT 1m INTERVALS.
 4. ALL DIMENSIONS AND ELEVATIONS SHOWN ARE IN METRES UNLESS NOTED OTHERWISE.
 5. TO BE READ IN CONJUNCTION WITH DOCUMENT H349000-4220-10-144-0001, MINE SITE - MINE HAUL ROAD, STAKE-OUT REPORT.
 6. ROCK SURFACE IS CREATED BASED ON LIMITED DATA AVAILABLE. CUT SLOPE TO BE MODIFIED IN THE FIELD PER COMPANY'S REPRESENTATIVE DIRECTION IF NECESSARY.

FOR CONSTRUCTION

DRAWING NO.		DRAWING TITLE	
REFERENCE DRAWINGS			
1		2	
3		4	
5		6	
7		8	

PERMIT TO PRACTICE HATCH LTD. Signature: <i>[Signature]</i> Date: 23 Apr 13 PERMIT NUMBER: P 512 The Association of Professional Engineers, Geologists and Geophysicists of NWT/NTU		REGISTERED PROFESSIONAL ENGINEER M. M. S. HASSAN LICENSEE 23463 NTNU		HATCH™ DESIGNED BY: A. SAHELI DATE 2013-08-07 CHECKED BY: K. FALLAH DATE 2013-08-23 PROJ. DES. COORD. T. THERTELL DATE 2013-08-23 PROJ. MGR. S. PERRY DATE 2013-08-23 DRAWN BY: G. JUBINVILLE DATE 2013-08-07 DISCIP. ENGR. S. HASSAN DATE 2013-08-23 PROJ. ENGR. J. CLELAND DATE 2013-08-23		Baffinland MARY RIVER PROJECT MINE HAUL ROAD STA. 2+400 TO 3+000 PLAN AND PROFILE SCALE: 1:1000 OR AS NOTED DWG. NO. H349000-4221-10-012-0005 REV. 0					
NO.		DESCRIPTION		BY		CHK'D		APP'D		DATE	
REVISIONS											
ISSUE AUTHORIZATION		0 CONSTRUCTION SH GJ 2013-08-23									