


H349000-4221-10-012-0006

ON GMD

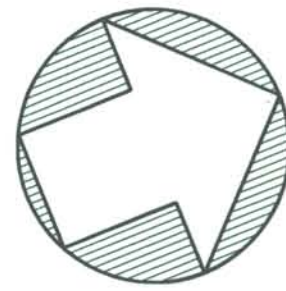

MATCHLINE - STA 3+000
H349000-4221-10-012-0005

MATCHLINE - STA 3+600
H349000-4221-10-012-0007

PLAN
1:1000 H


0 10 20 30 40 50
SCALE IN METRES

NOTES:

1. TOPOGRAPHY PROVIDED BY TERRAPOINT CANADA INC.
2. COORDINATE GRID IS SHOWN IN UTM (NAD83) ZONE 17 AND IS IN METRES.
3. CONTOURS ARE SHOWN AT 1m INTERVALS.
4. ALL DIMENSIONS AND ELEVATIONS SHOWN ARE IN METRES UNLESS NOTED OTHERWISE.
5. TO BE READ IN CONJUNCTION WITH DOCUMENT H349000-4220-10-144-0001, MINE SITE - MINE HAUL ROAD, STAKE-OUT REPORT.
6. ROCK SURFACE IS CREATED BASED ON LIMITED DATA AVAILABLE. CUT SLOPE TO BE MODIFIED IN THE FIELD PER COMPANY'S REPRESENTATIVE DIRECTION IF NECESSARY.

FOR CONSTRUCTION

PROFILE
1:1000 H
1:200 V

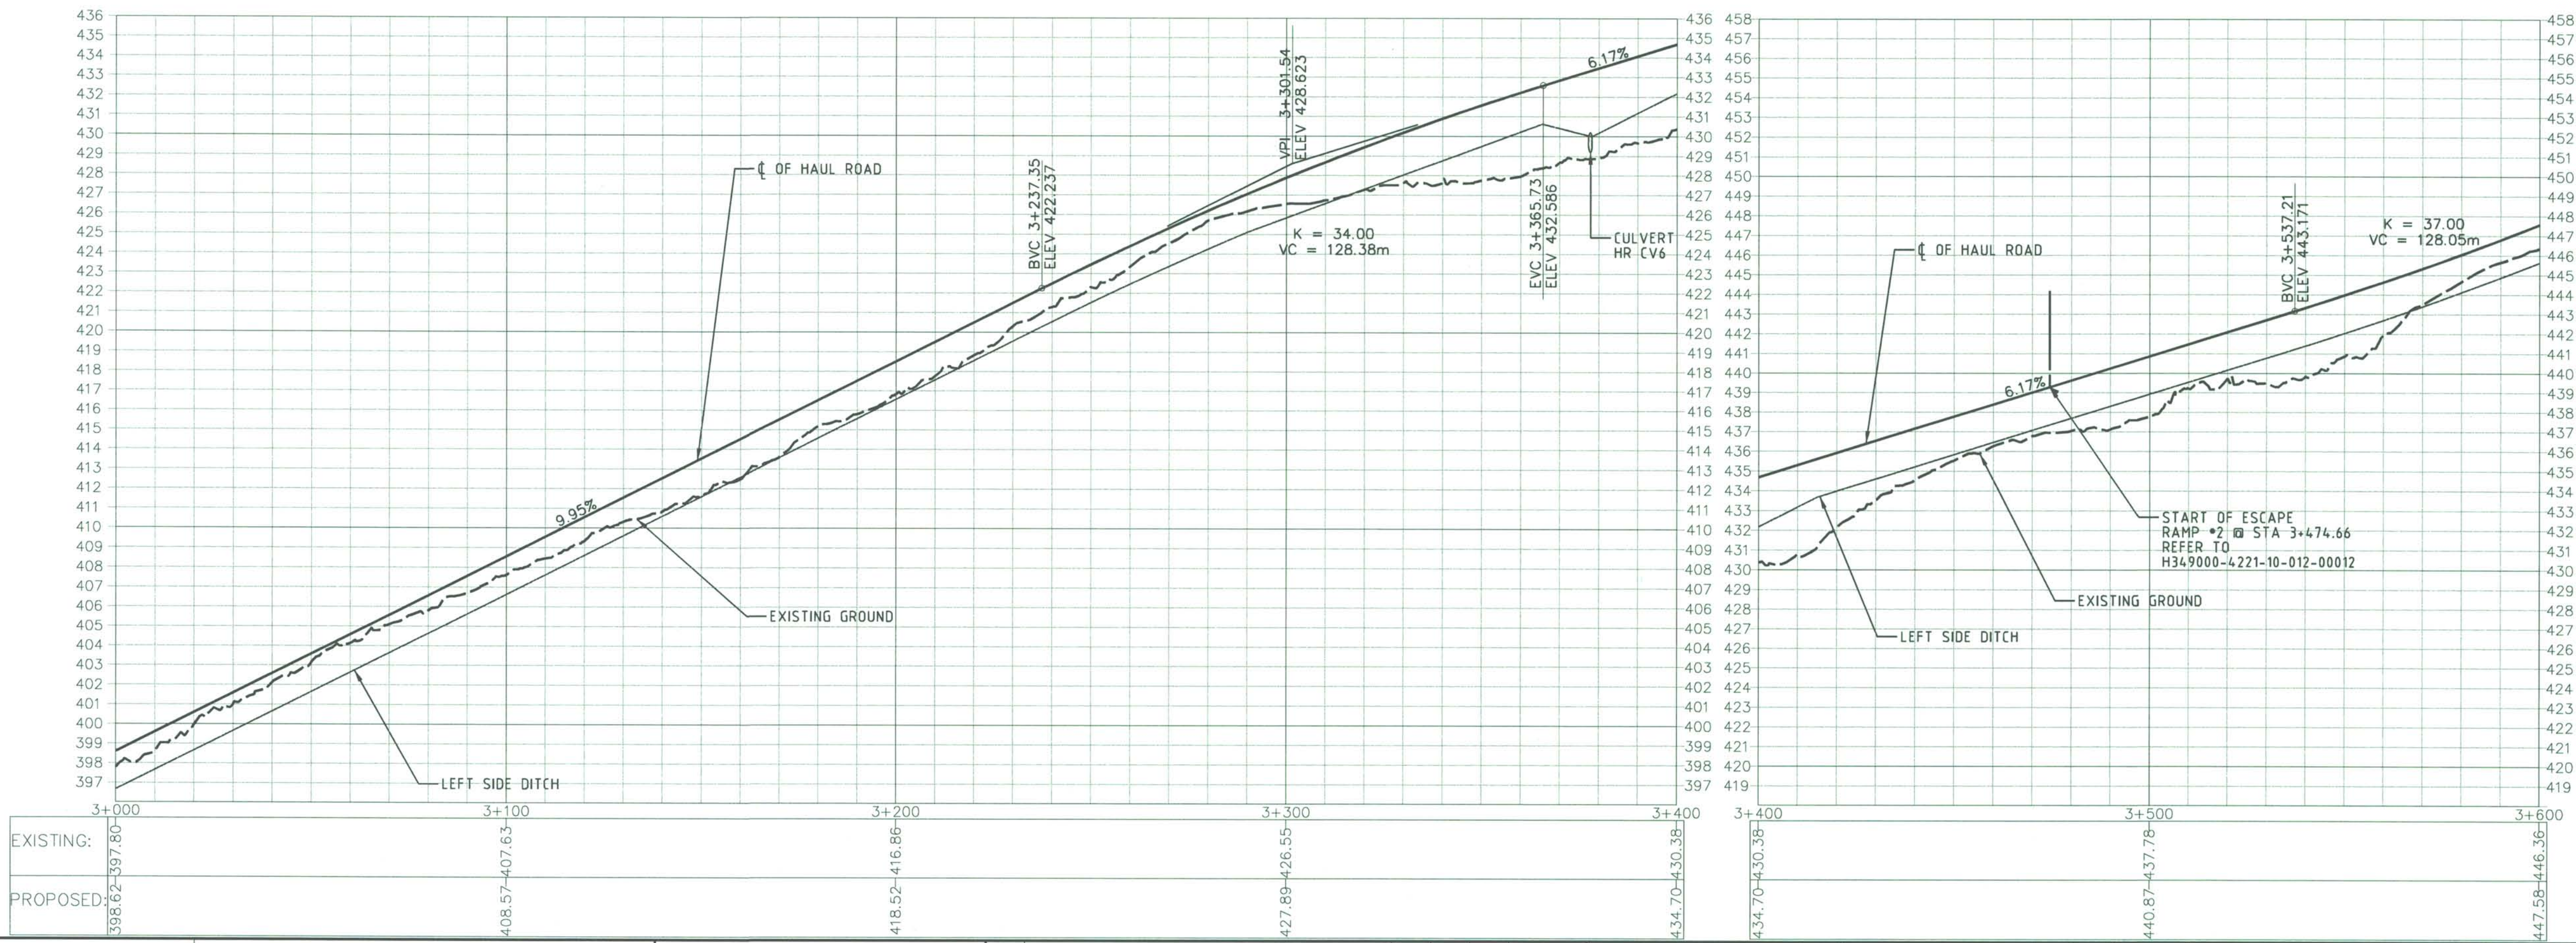

EXISTING:
398.62-397.80
PROPOSED:
408.57-407.63
418.52-416.86
427.89-426.55
434.70-430.38
434.70-430.38
440.87-437.78
447.58-446.36

PERMIT TO PRACTICE
HATCH LTD.
Signature: [Signature]
Date: 23 Aug 13
PERMIT NUMBER: P 512
The Association of Professional Engineers,
Geologists and Geophysicists of NWT/NTU



HATCH

Baffinland

MARY RIVER PROJECT

MINE HAUL ROAD
STA. 3+000 TO 3+600
PLAN AND PROFILE

DWG. NO.
H349000-4221-10-012-0006

SCALE
1:1000
OR AS NOTED

REV.

0

ORIGINAL SHEET SIZE: ISO A1 (841 x 594)

DRAWING NO. DRAWING TITLE
REFERENCE DRAWINGS

NO. DESCRIPTION BY CHK'D APP'D DATE
REVISIONS

0 CONSTRUCTION SH GJ 2013-08-23
REV. ISSUE FOR AUTH. BY DATE
ISSUE AUTHORIZATION

DESIGNED BY: A. SAHEL
DATE 2013-08-07
CHECKED BY: K. FALLAH
DATE 2013-08-23
PROJ. DES. COORD. T. THERTEL
DATE 2013-08-23
DRAWN BY: G. JUBINVILLE
DATE 2013-08-07
DISCIP. ENGR. S. HASSAN
DATE 2013-08-23
PROJ. ENGR. J. CLELAND
DATE 2013-08-23
PROJ. MGR. S. PERRY
DATE 2013-08-23

11:29:15 AM 8/23/2013
c:\p\projectwise\40670636\dms\4793\H349000-4221-10-012-0006.dgn