
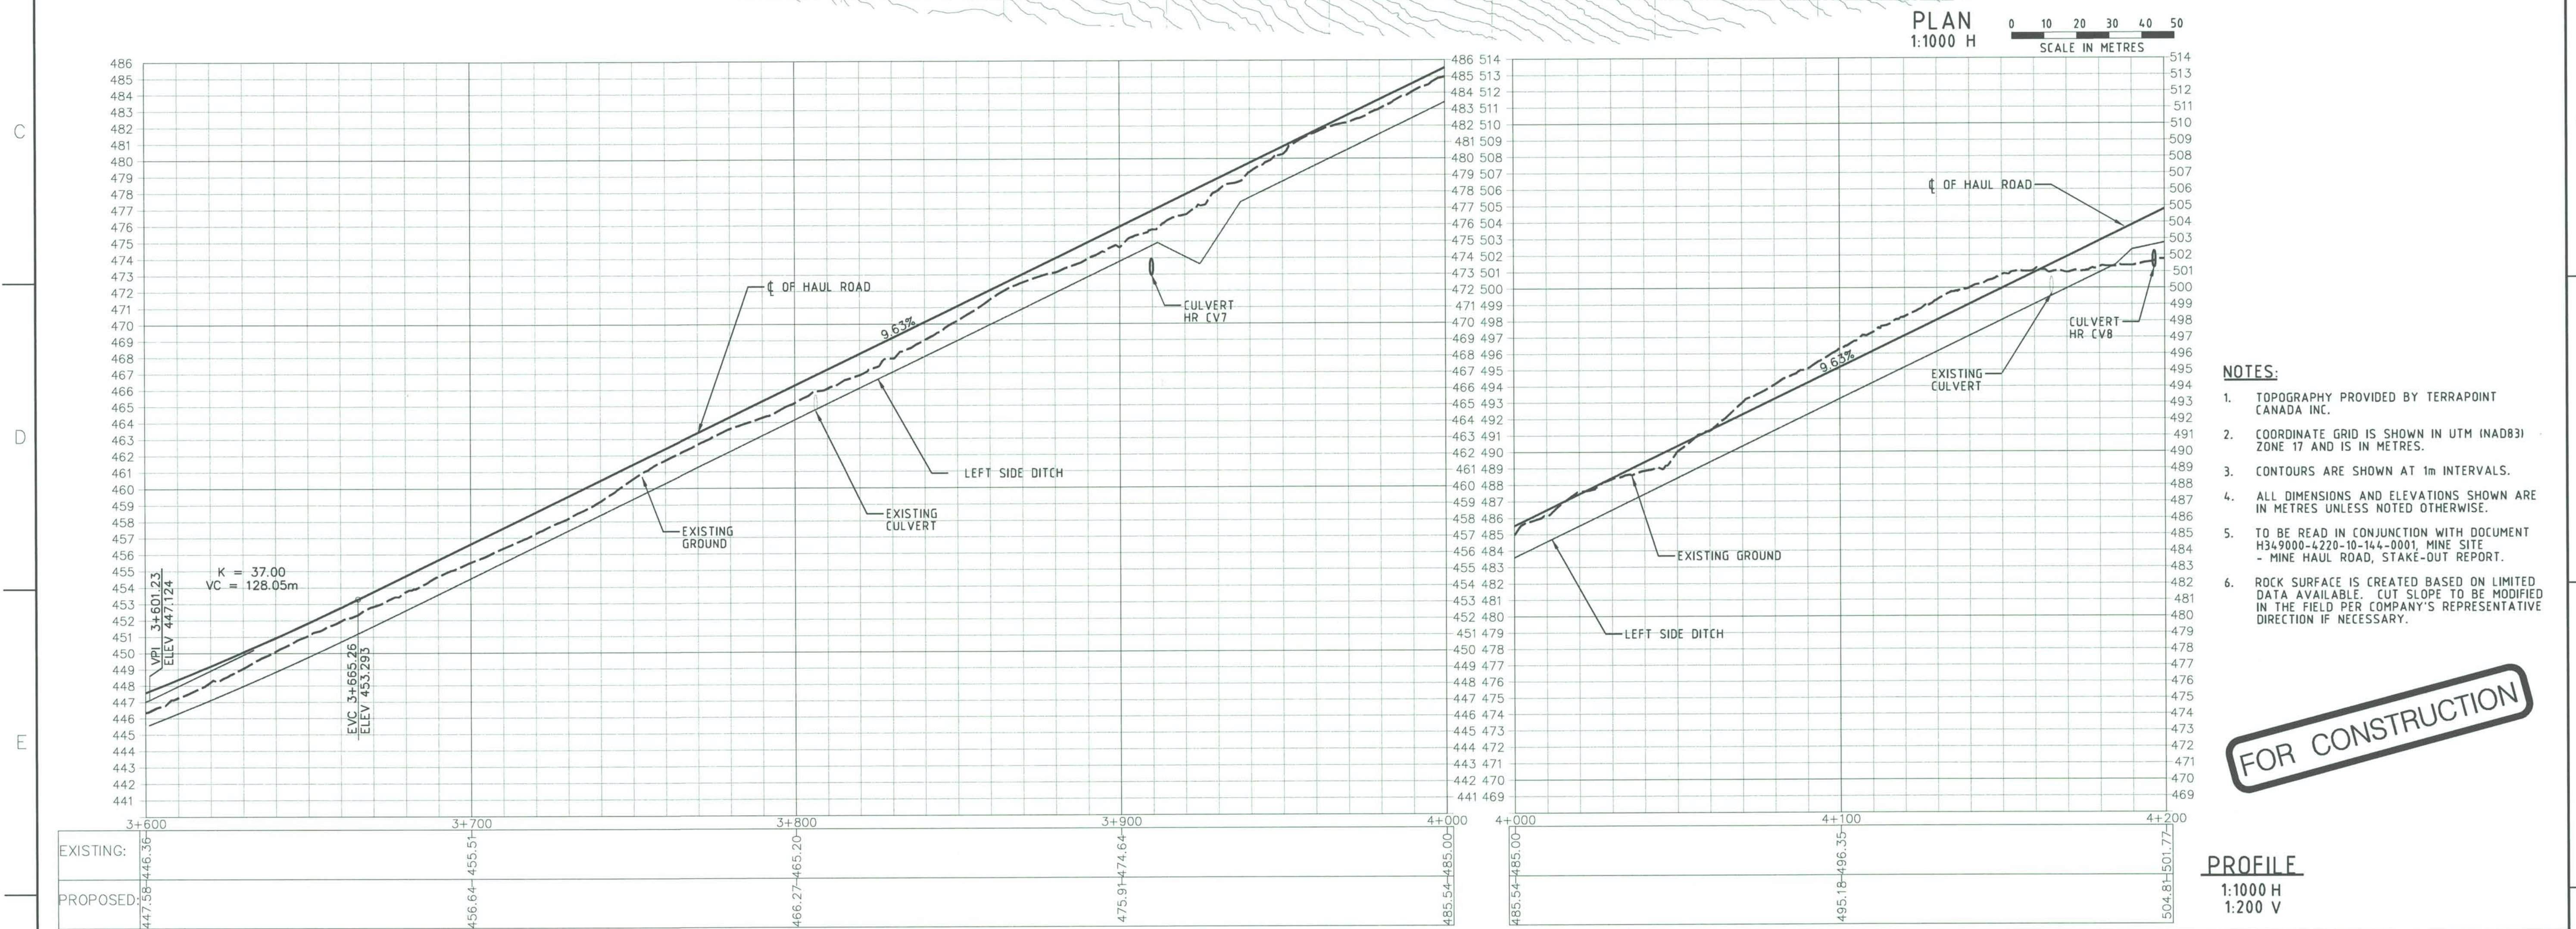


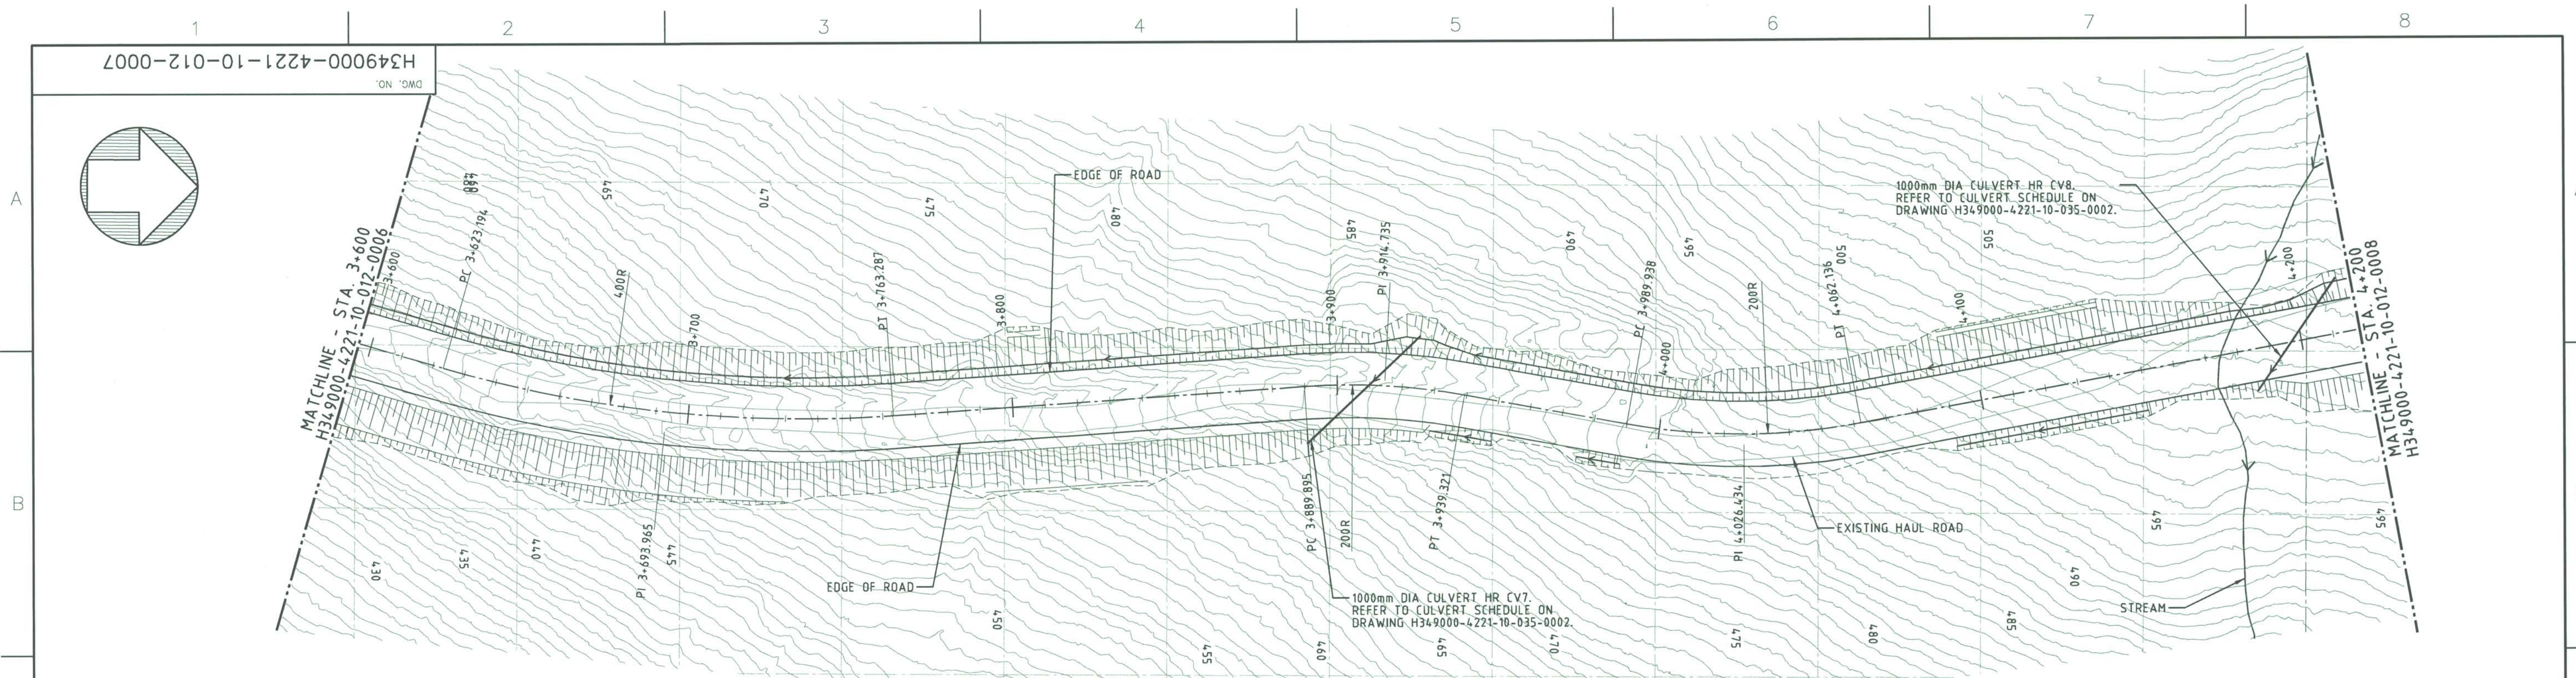

- NOTES:**
- TOPOGRAPHY PROVIDED BY TERRAPONT CANADA INC.
 - COORDINATE GRID IS SHOWN IN UTM (NAD83) ZONE 17 AND IS IN METRES.
 - CONTOURS ARE SHOWN AT 1m INTERVALS.
 - ALL DIMENSIONS AND ELEVATIONS SHOWN ARE IN METRES UNLESS NOTED OTHERWISE.
 - TO BE READ IN CONJUNCTION WITH DOCUMENT H349000-4220-10-144-0001, MINE SITE - MINE HAUL ROAD, STAKE-OUT REPORT.
 - ROCK SURFACE IS CREATED BASED ON LIMITED DATA AVAILABLE. CUT SLOPE TO BE MODIFIED IN THE FIELD PER COMPANY'S REPRESENTATIVE DIRECTION IF NECESSARY.

FOR CONSTRUCTION

PROFILE
1:1000 H
1:200 V

HATCH		Baffinland	
DESIGNED BY: A. SAHEB DATE 2013-08-07 CHECKED BY: K. FALLAH DATE 2013-08-23 PROJ. DES. COORD: T. THERTELL DATE 2013-08-23		DRAWN BY: G. JUBINVILLE DATE 2013-08-07 DISCIP. ENGR: S. HASSAN DATE 2013-08-23 PROJ. ENGR: J. CLELAND DATE 2013-08-23	
PROJ. MGR: S. PERRY DATE 2013-08-23		SCALE: 1:1000 OR AS NOTED	
ISSUE AUTHORIZATION		DWG. NO. H349000-4221-10-012-0007	
0 CONSTRUCTION REV. ISSUE FOR AUTH. BY DATE		ORIGINAL SHEET SIZE: ISO A1 (841 x 594)	
PERMIT TO PRACTICE HATCH LTD Signature: M.M.S. HASSAN Date: 23 Aug 13 PERMIT NUMBER: P 512 The Association of Professional Engineers, Geologists and Geophysicists of NWT/NU		MARY RIVER PROJECT MINE HAUL ROAD STA. 3+600 TO 4+200 PLAN AND PROFILE	
REFERENCE DRAWINGS		REVISIONS	
NO. DESCRIPTION BY CHK'D APP'D DATE		NO. DESCRIPTION BY CHK'D APP'D DATE	