
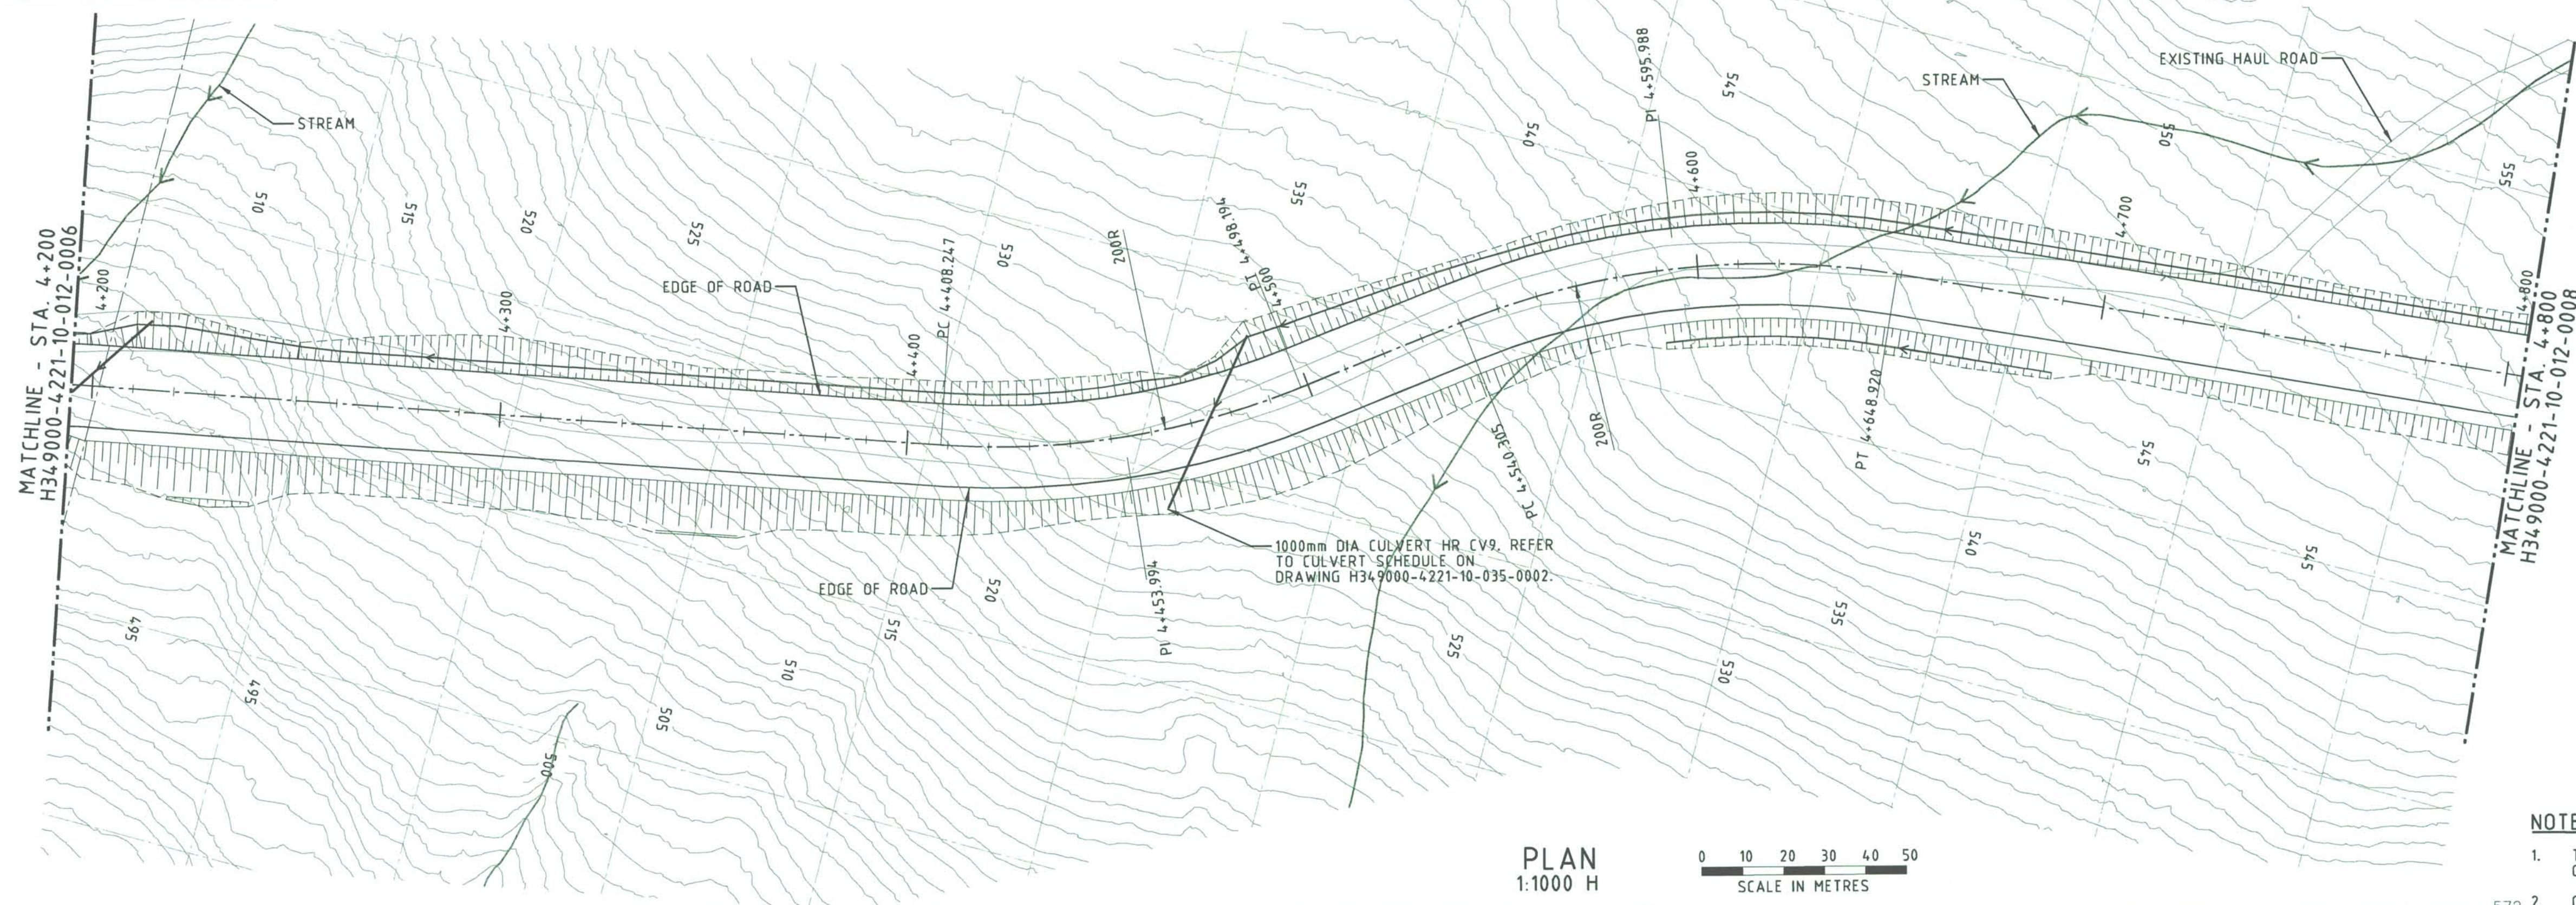


H349000-4221-10-012-0008

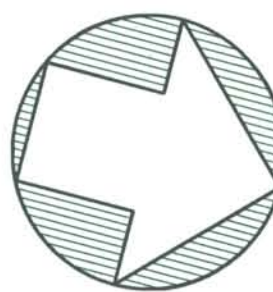


PLAN
1:1000 H

0 10 20 30 40 50
SCALE IN METRES

NOTES:

- TOPOGRAPHY PROVIDED BY TERRAPOINT CANADA INC.
- COORDINATE GRID IS SHOWN IN UTM INAD83/ZONE 17 AND IS IN METRES.
- CONTOURS ARE SHOWN AT 1m INTERVALS.
- ALL DIMENSIONS AND ELEVATIONS SHOWN ARE IN METRES UNLESS NOTED OTHERWISE.
- TO BE READ IN CONJUNCTION WITH DOCUMENT H349000-4220-10-144-0001, MINE SITE - MINE HAUL ROAD, STAKE-OUT REPORT.
- ROCK SURFACE IS CREATED BASED ON LIMITED DATA AVAILABLE. CUT SLOPE TO BE MODIFIED IN THE FIELD PER COMPANY'S REPRESENTATIVE DIRECTION IF NECESSARY.

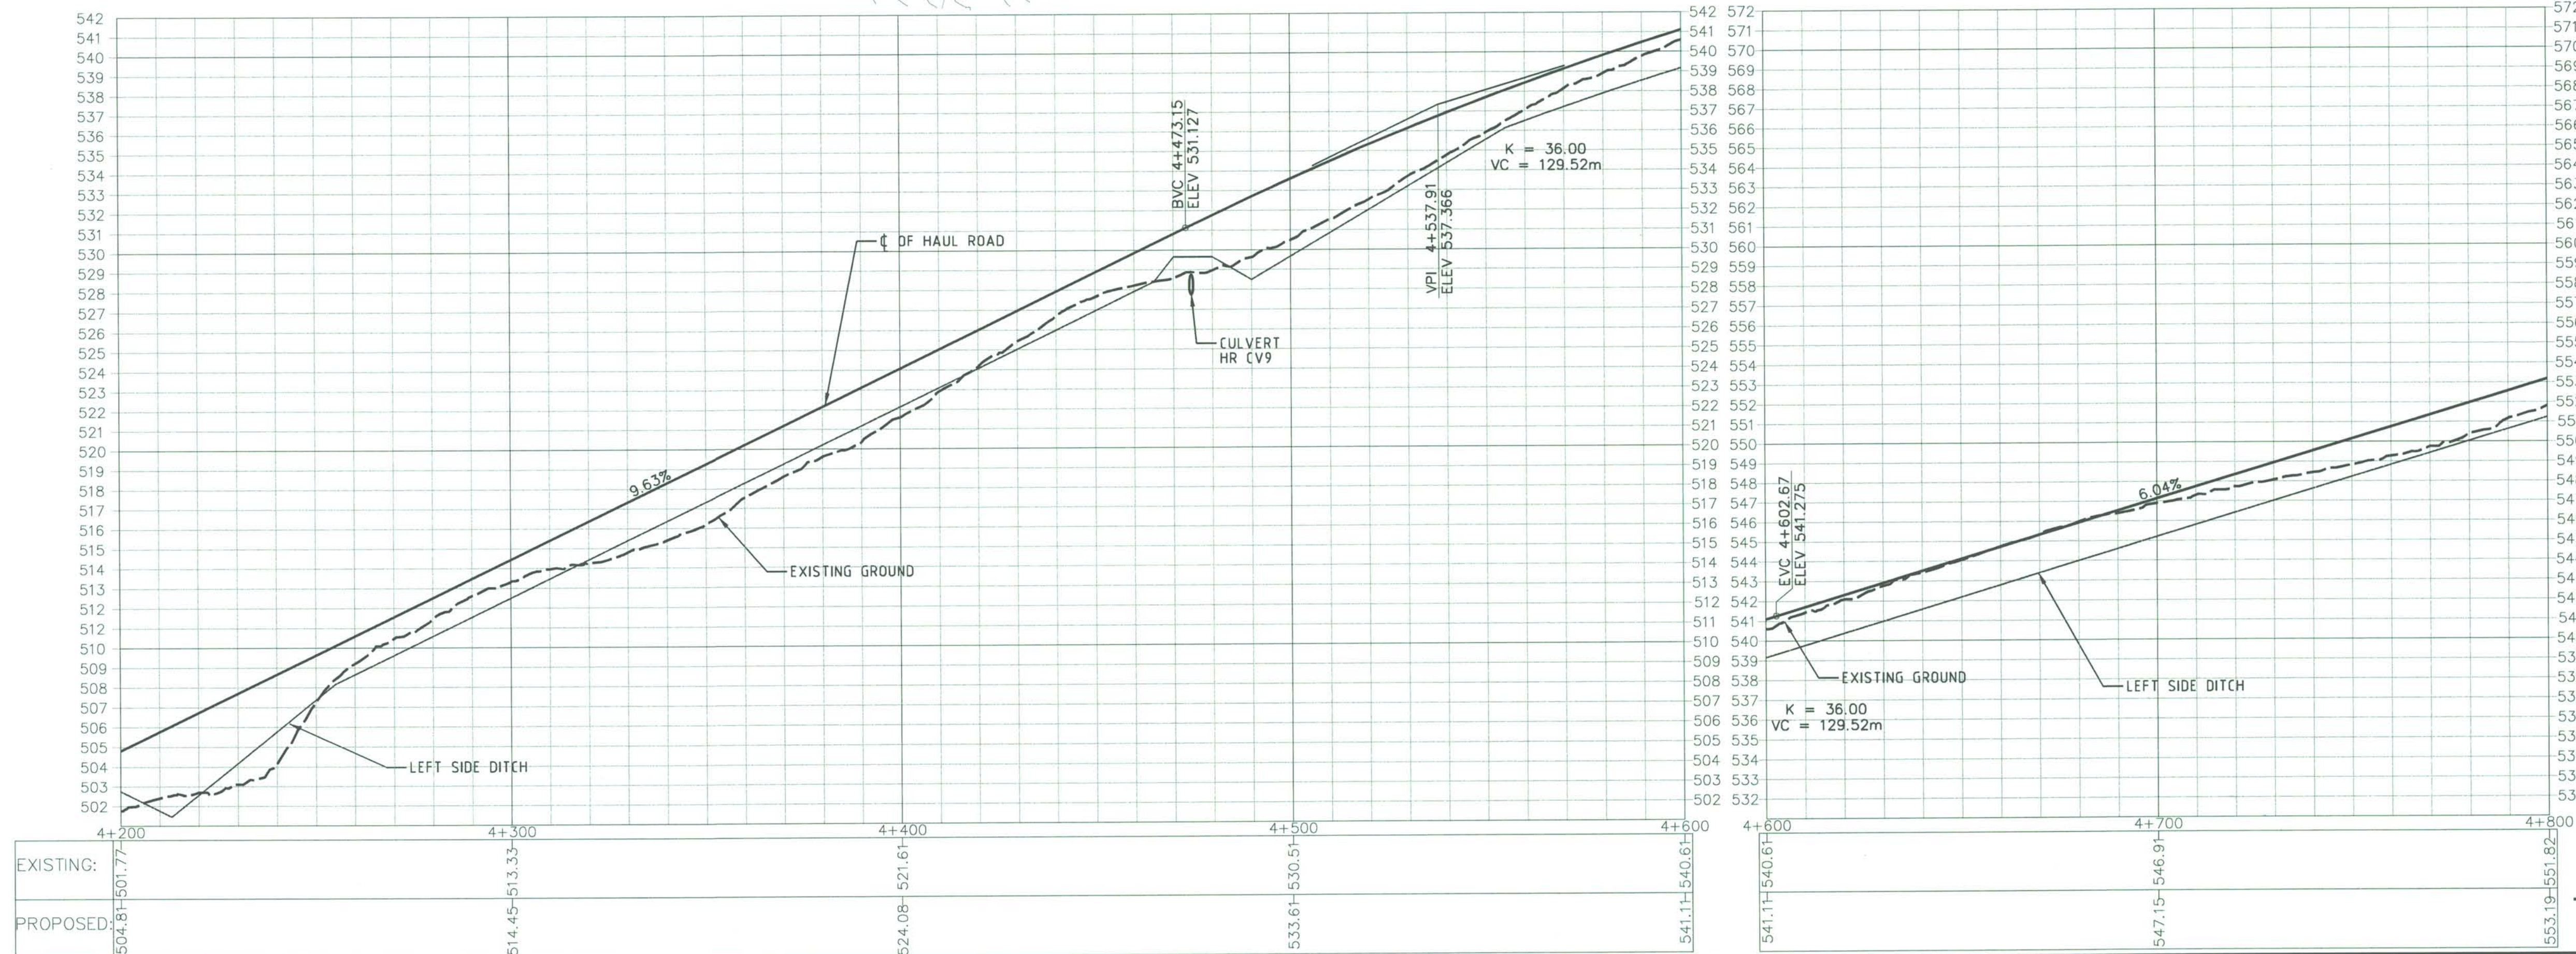

PROFILE

1:1000 H
1:200 V

FOR CONSTRUCTION

PERMIT TO PRACTICE
HATCH LTD.
Signature: *[Signature]*
Date: 23 Aug 13
PERMIT NUMBER: P 512
The Association of Professional Engineers,
Geologists and Geophysicists of NWT/NUNU



HATCH™

DESIGNED BY: A. SAHEB
DATE 2013-08-07
CHECKED BY: K. FALLAH
DATE 2013-08-23
PROJ. DES. COORD.: T. THERTELL
DATE 2013-08-23
DRAWN BY: G. JUBINVILLE
DATE 2013-08-07
DISCIP. ENGR.: S. HASSAN
DATE 2013-08-23
PROJ. ENGR.: J. CLELAND
DATE 2013-08-23
PROJ. MGR.: S. PERRY
DATE 2013-08-23

Baffinland

MARY RIVER PROJECT

MINE HAUL ROAD
STA. 4+200 TO 4+800
PLAN AND PROFILE

SCALE: 1:1000
OR AS NOTED
DWG. NO.: H349000-4221-10-012-0008
ORIGINAL SHEET SIZE: ISO A1 (841 x 594)

1:59:35 PM
8/23/2013
c:\pr\projectwise\jubi70836\dms74793\H349000-4221-10-012-0008.dgn