


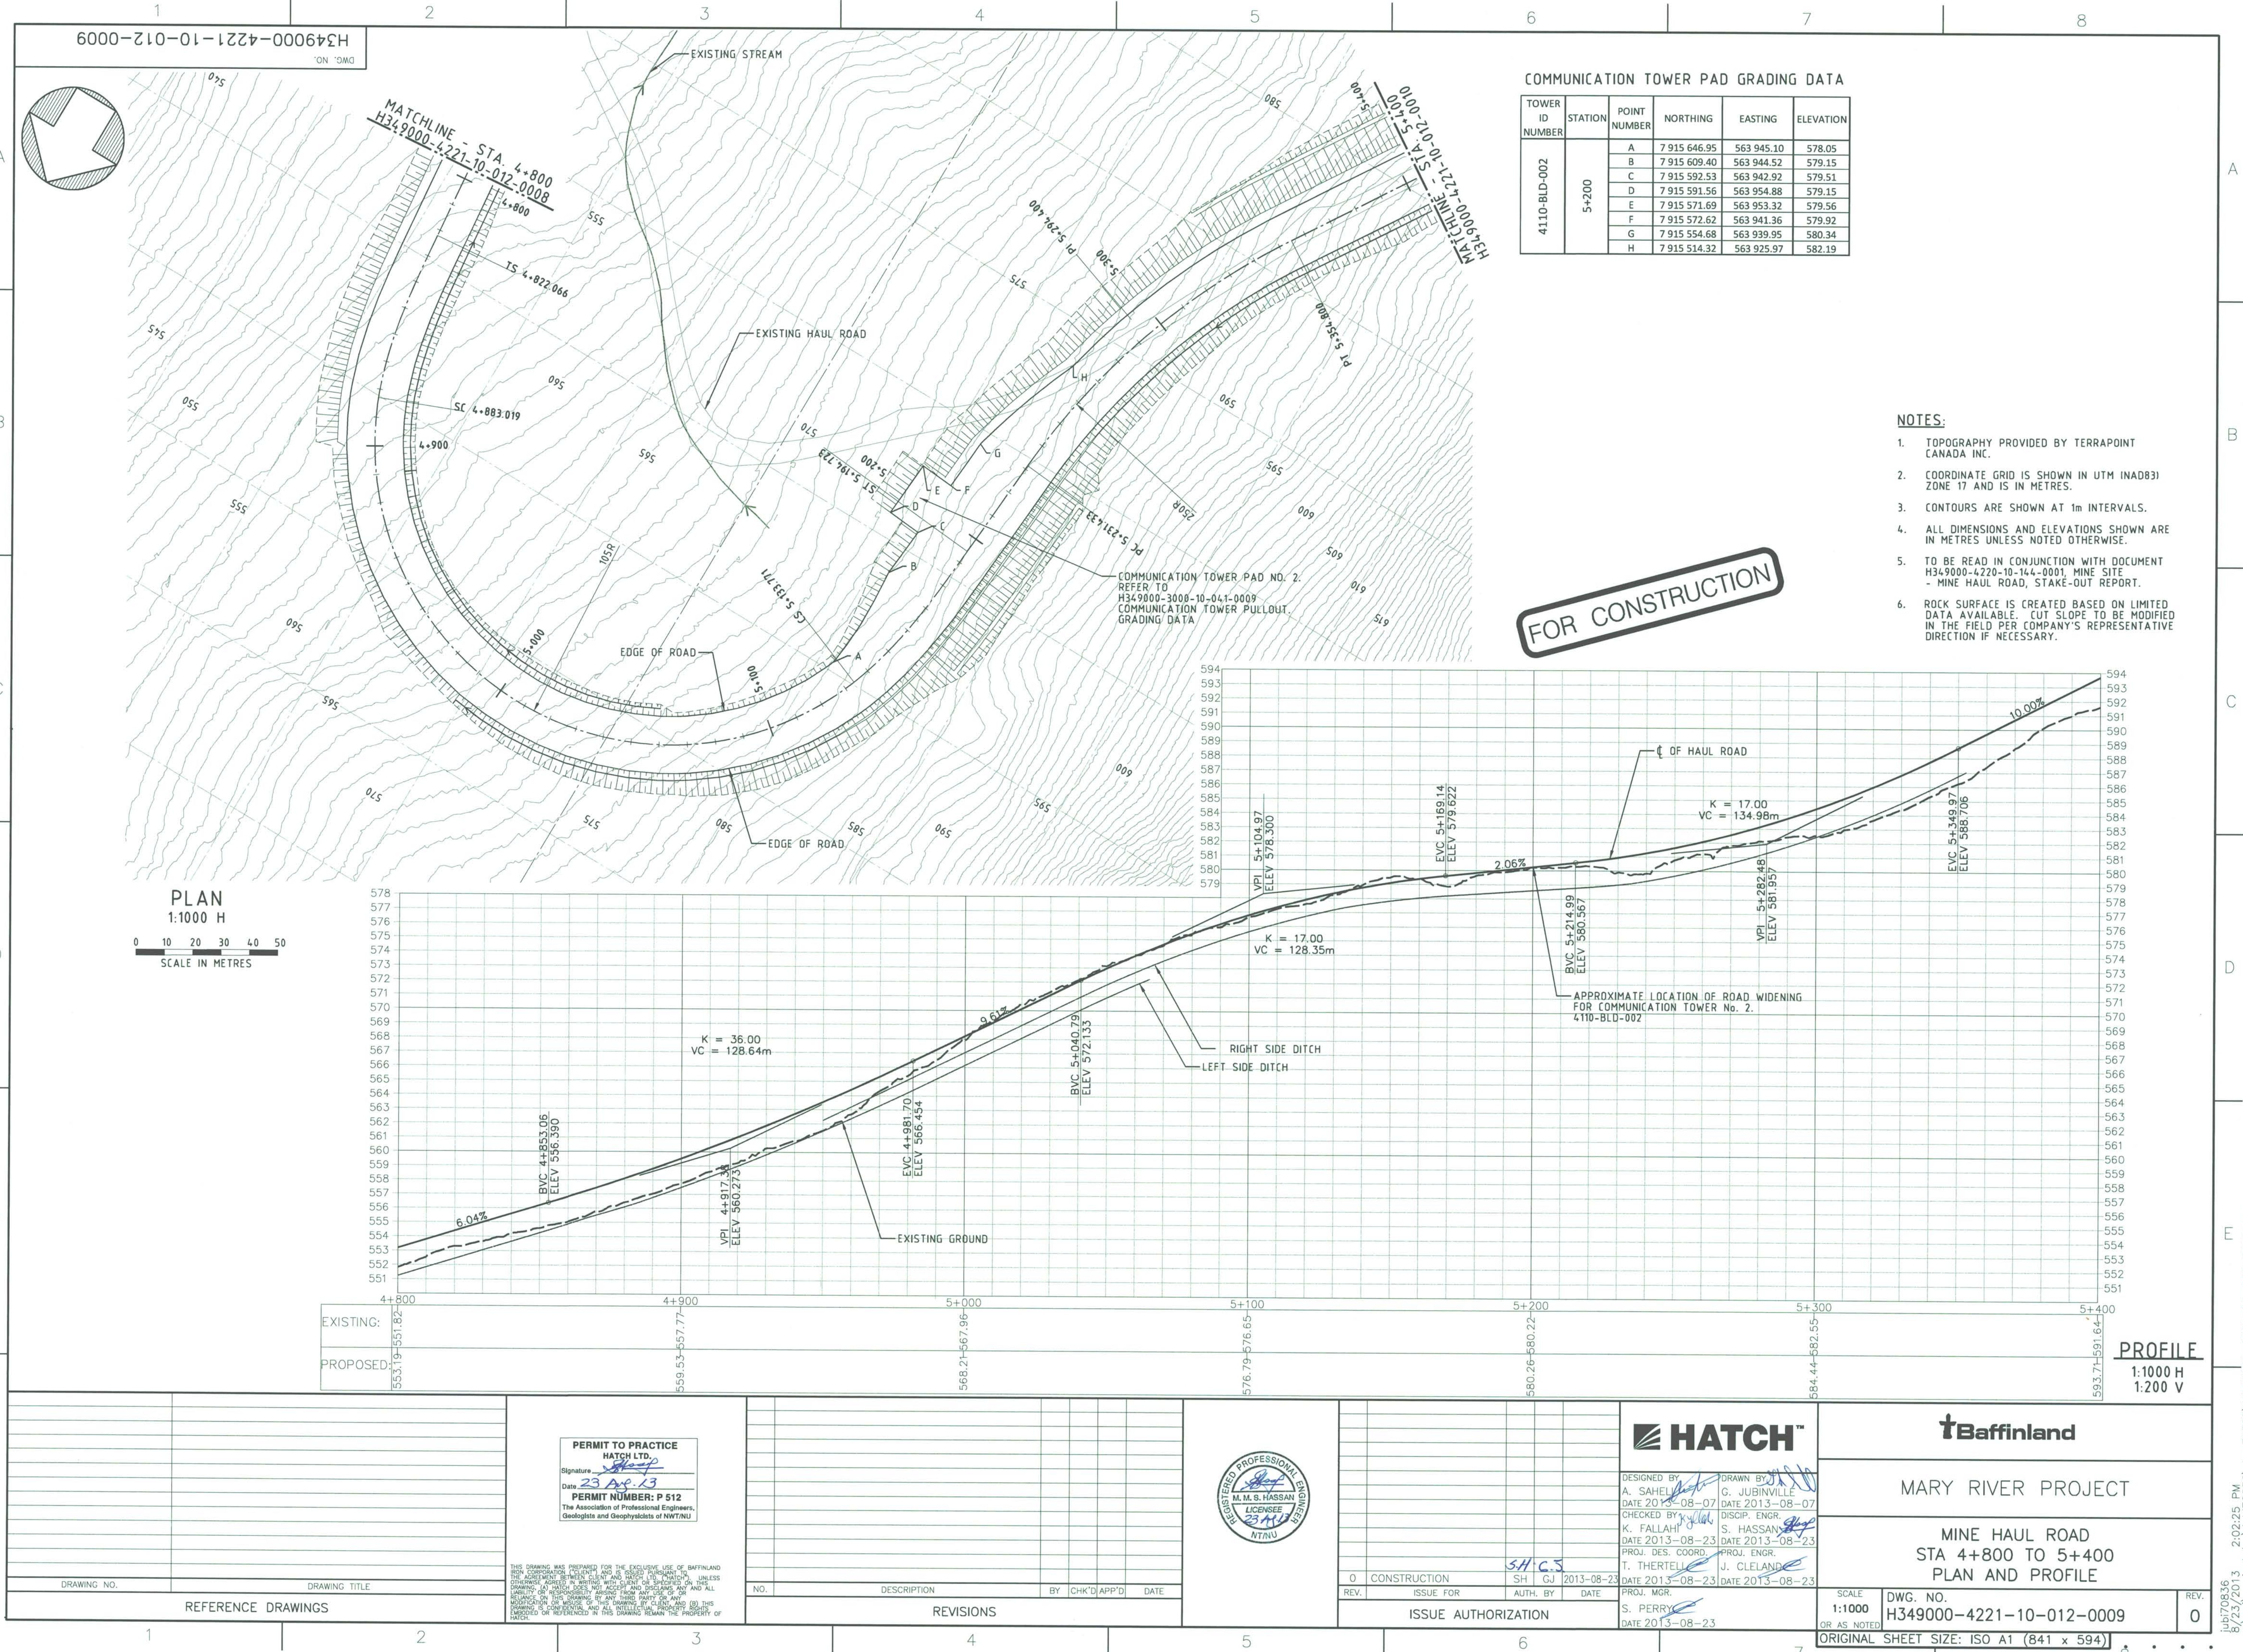

COMMUNICATION TOWER PAD GRADING DATA

TOWER ID NUMBER	STATION	POINT NUMBER	NORTHING	EASTING	ELEVATION
4110-BLD-002	5+200	A	7 915 646.95	563 945.10	578.05
		B	7 915 609.40	563 944.52	579.15
		C	7 915 592.53	563 942.92	579.51
		D	7 915 591.56	563 954.88	579.15
		E	7 915 571.69	563 953.32	579.56
		F	7 915 572.62	563 941.36	579.92
		G	7 915 554.68	563 939.95	580.34
		H	7 915 514.32	563 925.97	582.19

- NOTES:
- TOPOGRAPHY PROVIDED BY TERRAPOINT CANADA INC.
 - COORDINATE GRID IS SHOWN IN UTM INAD83) ZONE 17 AND IS IN METRES.
 - CONTOURS ARE SHOWN AT 1m INTERVALS.
 - ALL DIMENSIONS AND ELEVATIONS SHOWN ARE IN METRES UNLESS NOTED OTHERWISE.
 - TO BE READ IN CONJUNCTION WITH DOCUMENT H349000-4220-10-144-0001, MINE SITE - MINE HAUL ROAD, STAKE-OUT REPORT.
 - ROCK SURFACE IS CREATED BASED ON LIMITED DATA AVAILABLE. CUT SLOPE TO BE MODIFIED IN THE FIELD PER COMPANY'S REPRESENTATIVE DIRECTION IF NECESSARY.

FOR CONSTRUCTION

PLAN
1:1000 H
SCALE IN METRES

PROFILE
1:1000 H
1:200 V

PERMIT TO PRACTICE
HATCH LTD.
Signature: [Signature]
Date: 23 Apr 13
PERMIT NUMBER: P 512
The Association of Professional Engineers,
Geologists and Geophysicists of NWT/NTU



MARY RIVER PROJECT

MINE HAUL ROAD
STA 4+800 TO 5+400
PLAN AND PROFILE

DWG. NO.
H349000-4221-10-012-0009

ORIGINAL SHEET SIZE: ISO A1 (841 x 594)

ISSUE AUTHORIZATION

REV.	0	CONSTRUCTION	SH	GJ	2013-08-23
ISSUE FOR					

DESIGNED BY: A. SAHEL
DATE: 2013-08-07
CHECKED BY: K. FALLAH
DATE: 2013-08-23
PROJ. DES. COORD.: T. THERTELL
DATE: 2013-08-23
DRAWN BY: G. JUBINVILLE
DATE: 2013-08-07
DISCIP. ENGR.: S. HASSAN
DATE: 2013-08-23
PROJ. ENGR.: J. CLELAND
DATE: 2013-08-23
PROJ. MGR.: S. PERRY
DATE: 2013-08-23

REFERENCE DRAWINGS

DRAWING NO.	DRAWING TITLE

REVISIONS

NO.	DESCRIPTION	BY	CHK'D	APP'D	DATE