
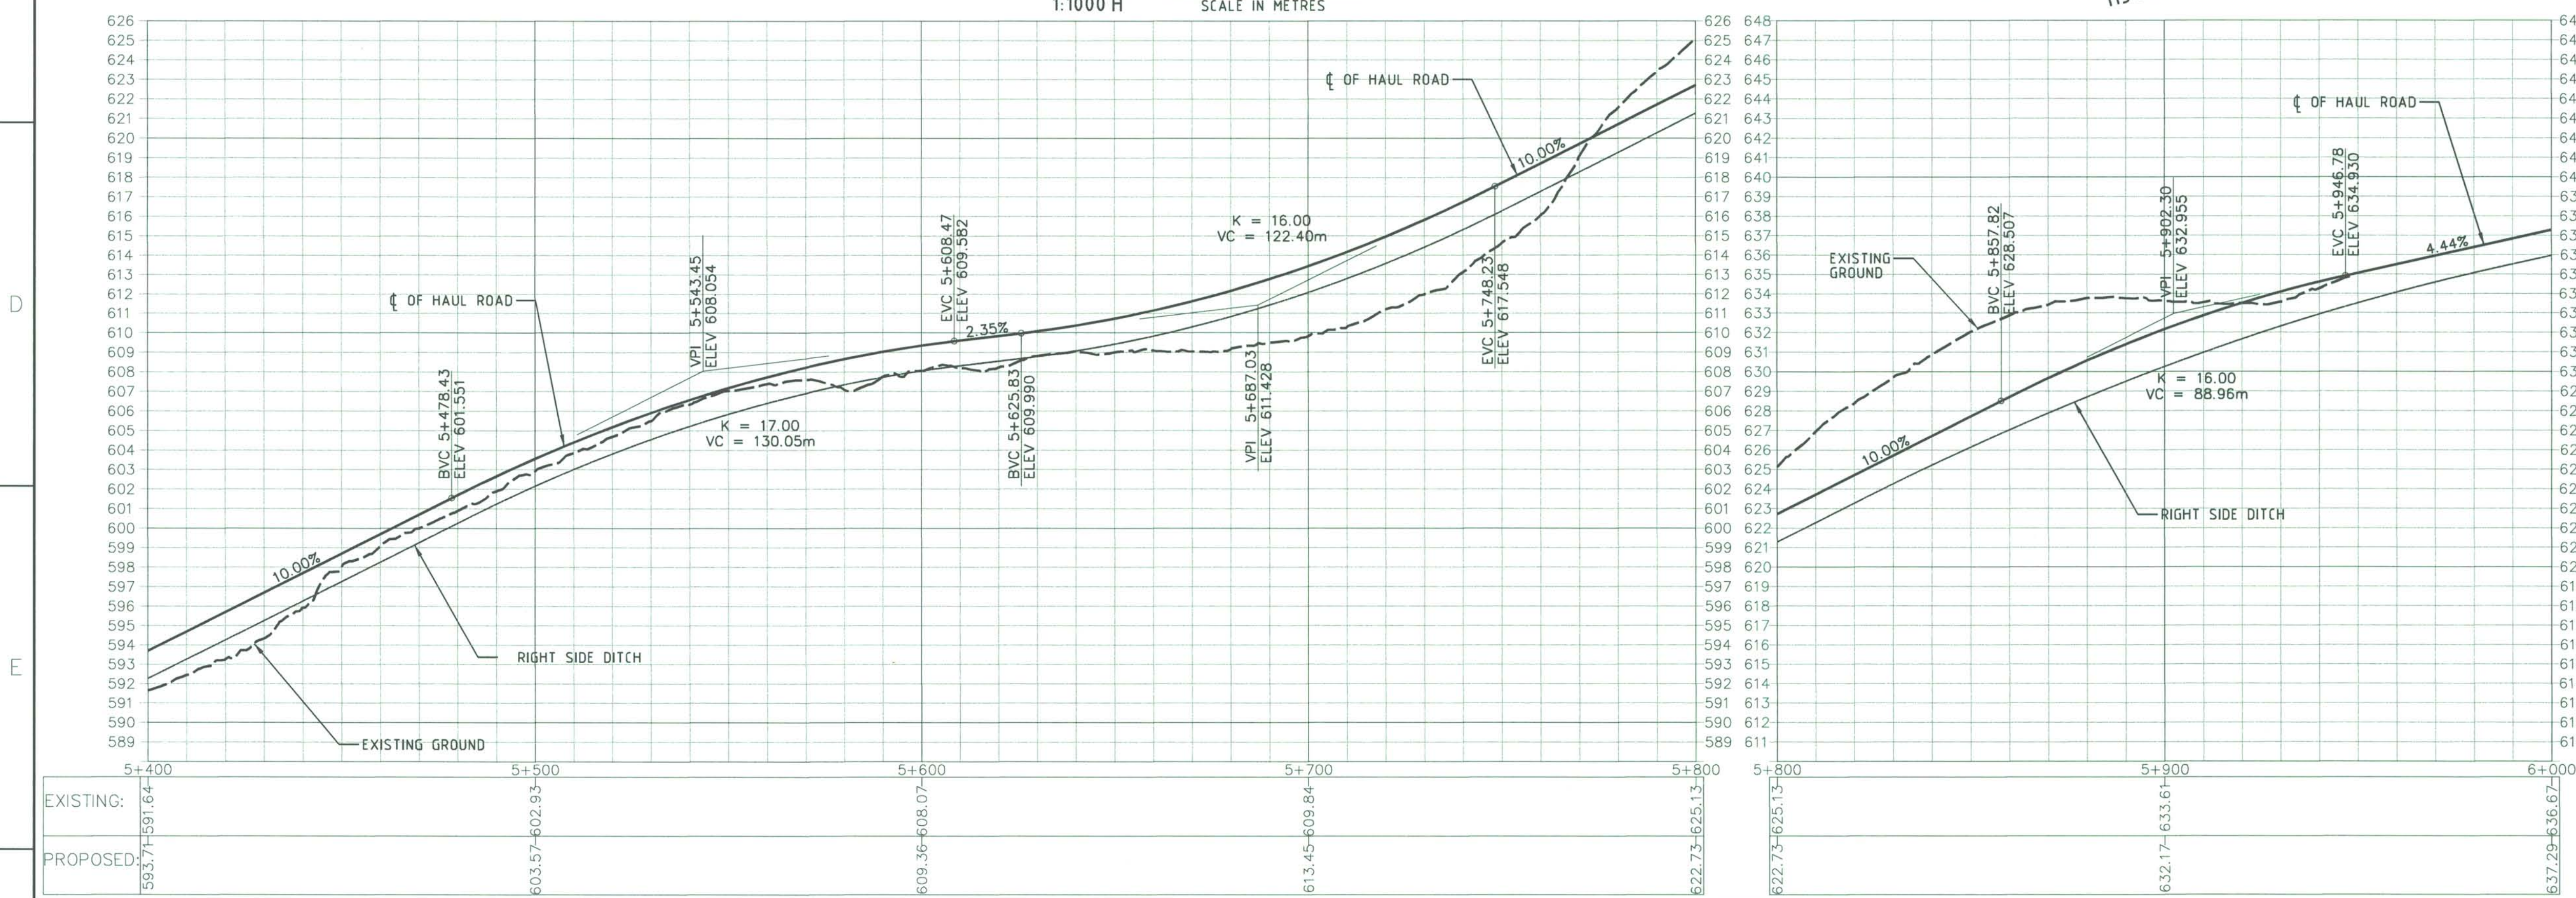


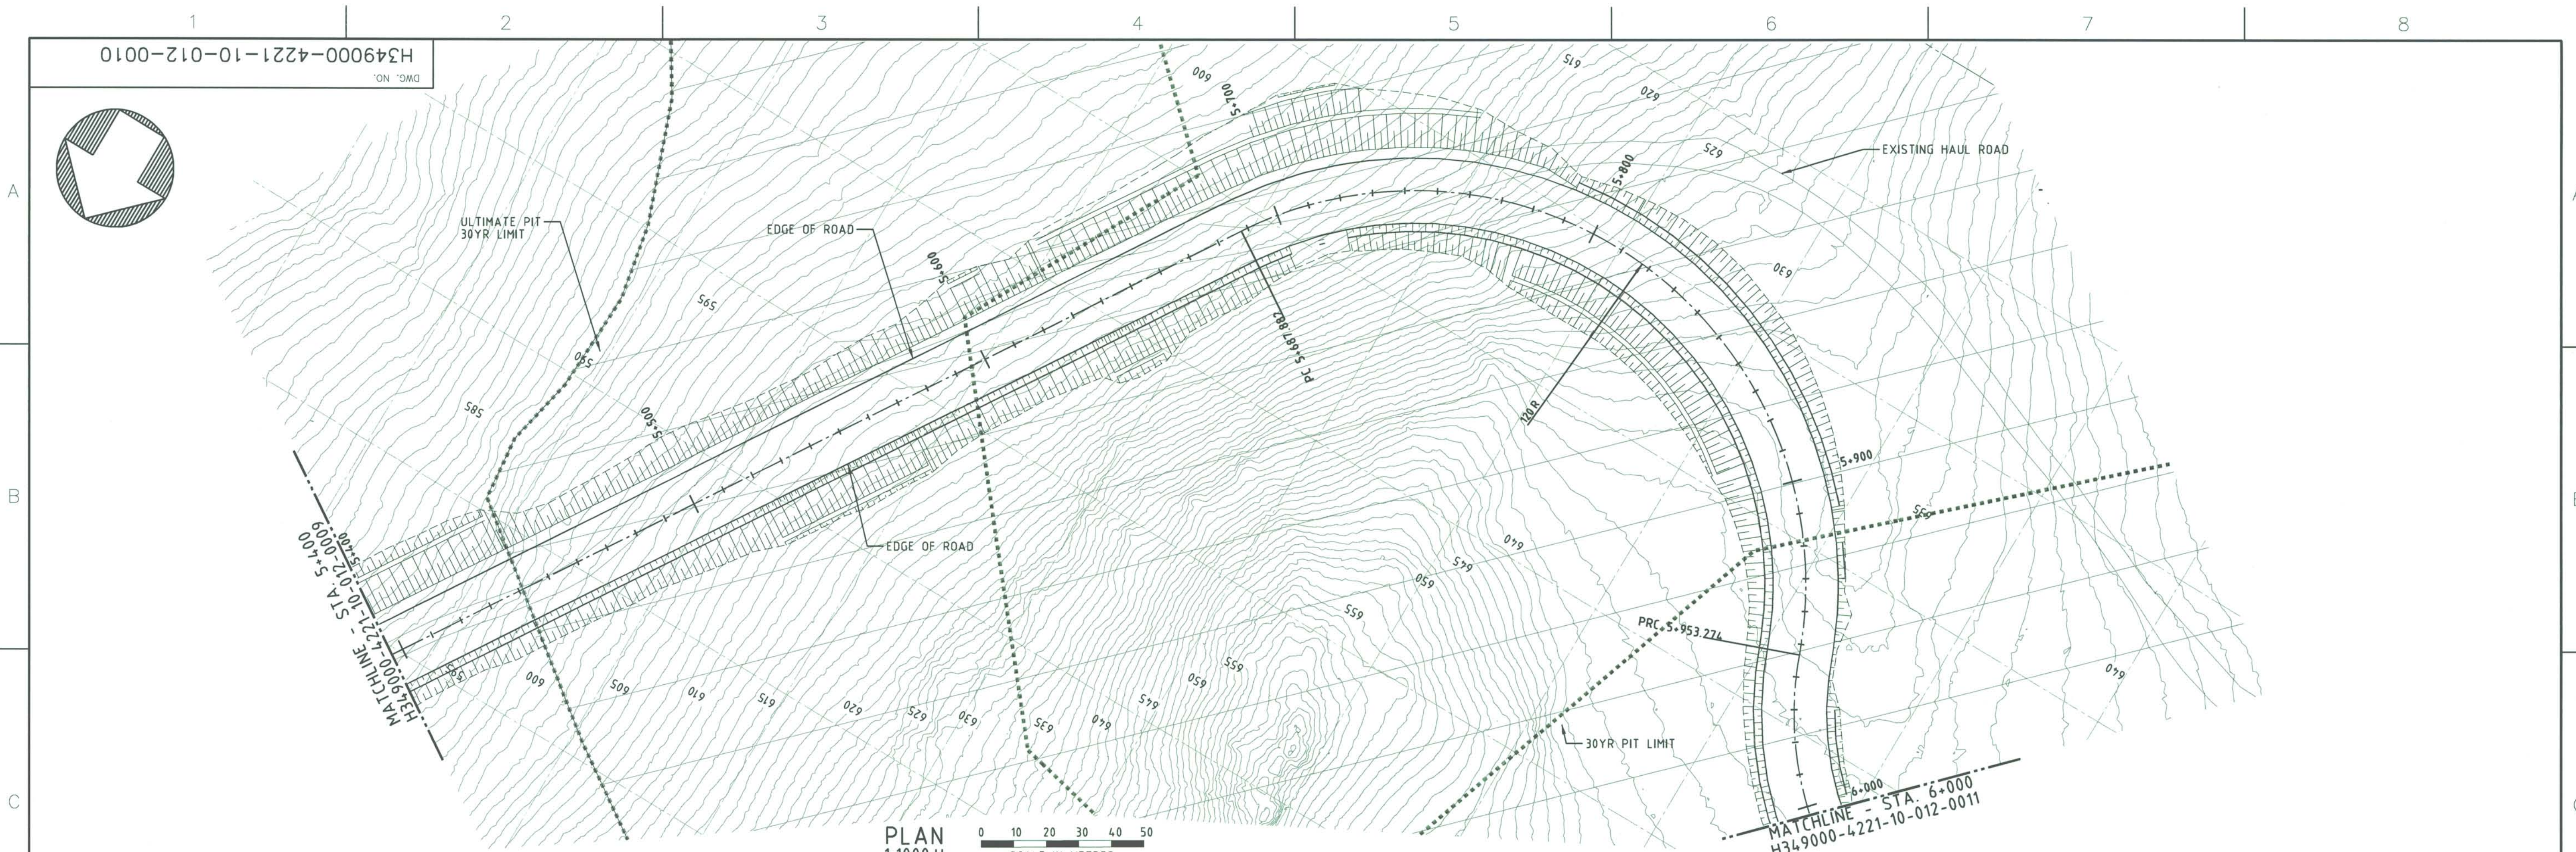

- NOTES:**
1. TOPOGRAPHY PROVIDED BY TERRAPONT CANADA INC.
 2. COORDINATE GRID IS SHOWN IN UTM (NAD83) ZONE 17 AND IS IN METRES.
 3. CONTOURS ARE SHOWN AT 1m INTERVALS.
 4. ALL DIMENSIONS AND ELEVATIONS SHOWN ARE IN METRES UNLESS NOTED OTHERWISE.
 5. TO BE READ IN CONJUNCTION WITH DOCUMENT H349000-4220-10-144-0001, MINE SITE - MINE HAUL ROAD, STAKE-OUT REPORT.
 6. ROCK SURFACE IS CREATED BASED ON LIMITED DATA AVAILABLE. CUT SLOPE TO BE MODIFIED IN THE FIELD PER COMPANY'S REPRESENTATIVE DIRECTION IF NECESSARY.

FOR CONSTRUCTION

PROFILE
1:1000 H
1:200 V

PERMIT TO PRACTICE HATCH LTD. Signature: [Signature] Date: 23 Aug 13 PERMIT NUMBER: P 512 The Association of Professional Engineers, Geologists and Geophysicists of NWT/NU		REGISTERED PROFESSIONAL ENGINEER M. M. S. HASSAN LICENSEE 23 AUG 13 NTNU		HATCH DESIGNED BY: A. SAHEL DATE 2013-08-07 CHECKED BY: J. FALLAH DATE 2013-08-23 PROJ. DES. COORD. T. THERTEL DATE 2013-08-23 DRAWN BY: G. JUBINVILLE DATE 2013-08-07 DISCIP. ENGR. S. HASSAN DATE 2013-08-23 PROJ. ENGR. J. CLELAND DATE 2013-08-23		Baffinland MARY RIVER PROJECT MINE HAUL ROAD STA. 5+400 TO 6+000 PLAN AND PROFILE SCALE: 1:1000 OR AS NOTED ORIGINAL SHEET SIZE: ISO A1 (841 x 594)	
DRAWING NO. H349000-4221-10-012-0010		DRAWING TITLE MINE HAUL ROAD STA. 5+400 TO 6+000 PLAN AND PROFILE		DWG. NO. H349000-4221-10-012-0010		REV. 0	
REFERENCE DRAWINGS		REVISIONS		ISSUE AUTHORIZATION		SCALE 1:1000 OR AS NOTED	