
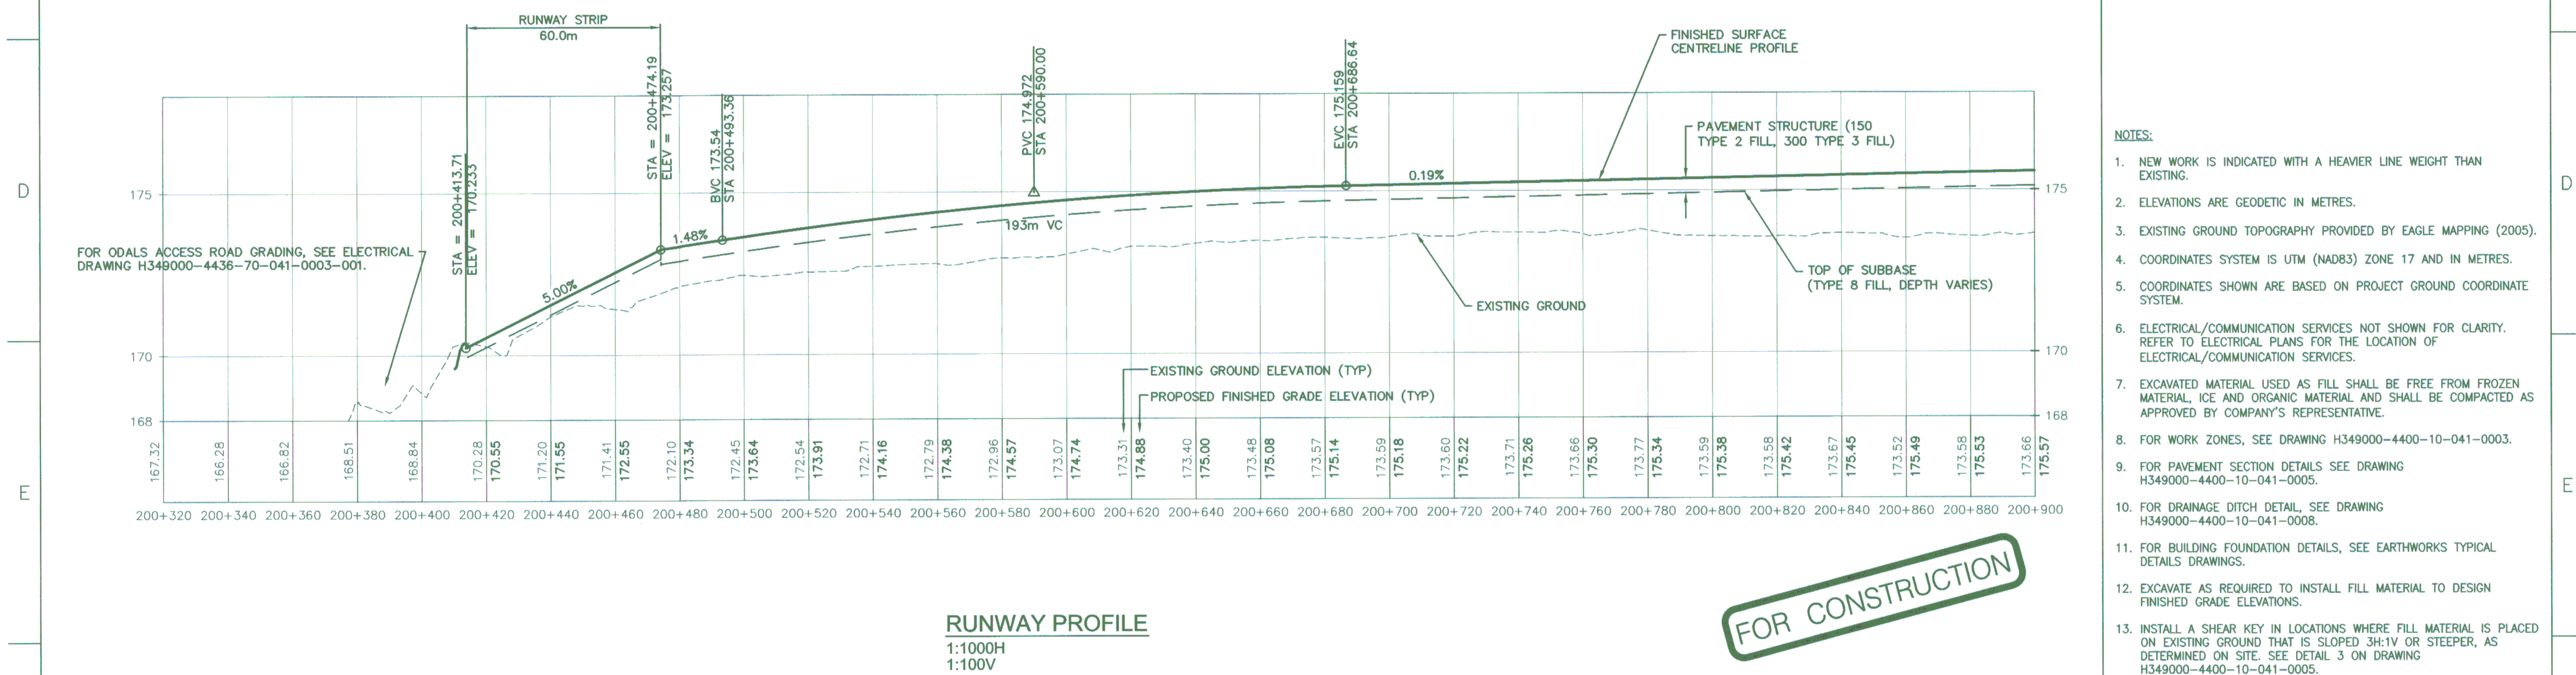


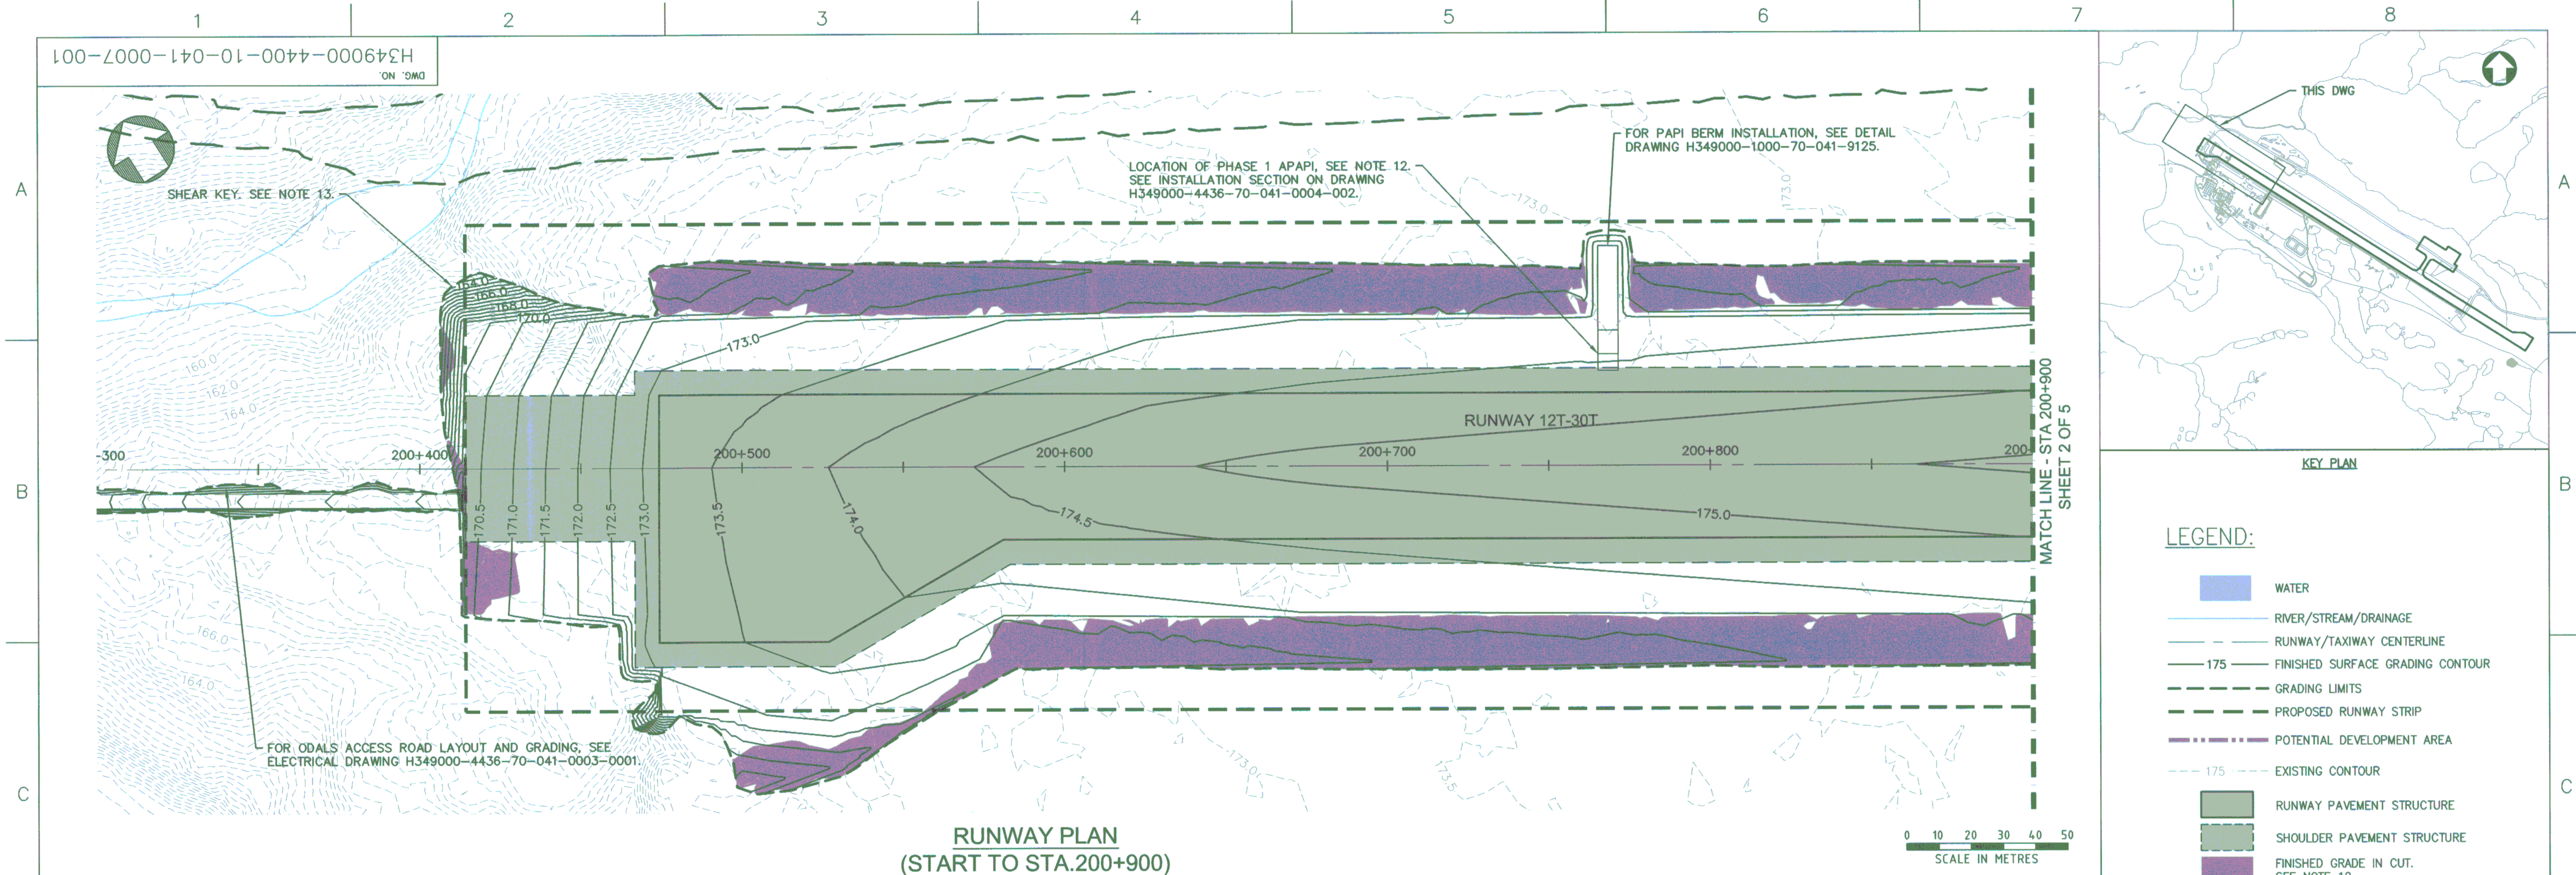

					
					
				MARY RIVER PROJECT MINE SITE AERODROME GRADING PLAN AND PROFILE – SHEET 1 OF 5	
DESIGNED BY P. PLUT DATE 2013/02/01 CHECKED BY P.P. G. NOWAK DATE 2013/09/19 PROJ. DES. COORD T. THERIAULT DATE 2013/09/25 PROJ. MGR. S. PERRY DATE 2013/09/25		DRAWN BY P. PLUT DATE 2013/02/01 DISCIP. ENGR. H. BUTELANI DATE 2013/09/25 PROJ. ENGR. J. CLELAND DATE 2013/09/25		SCALE AS SHOWN OR AS NOTED ORIGINAL SHEET SIZE: ISO A1 (841 x 594)	
0 CONSTRUCTION REV. ISSUE FOR HB JC 2013/09/25 AUTH. BY DATE		0 CONSTRUCTION REV. ISSUE FOR HB JC 2013/09/25 AUTH. BY DATE		0 REV. 0	
DRAWING NO.		DRAWING TITLE		REFERENCE DRAWINGS	
1		2		3	
4		5		6	
7		8		9	