

	
MARY RIVER PROJECT	
MILNE PORT – SITE PREPARATION BULK FUEL STORAGE SITE GRADING PLAN	
SCALE	DWG. NO.
1:500	H349000-2613-10-014-0002
	REV. 1

†Baffinland
1 8 0 0 3 6 7 8 2 2

 
MARY RIVER PROJECT

MILNE PORT – SITE PREPARATION

 
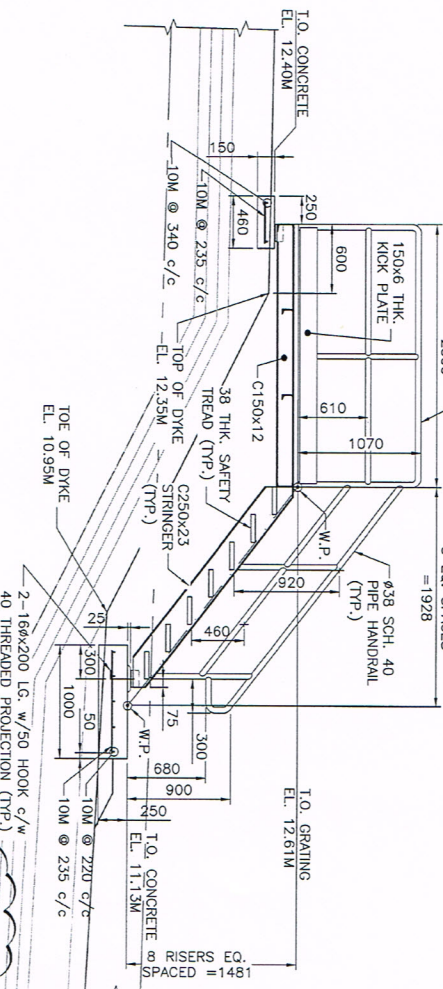
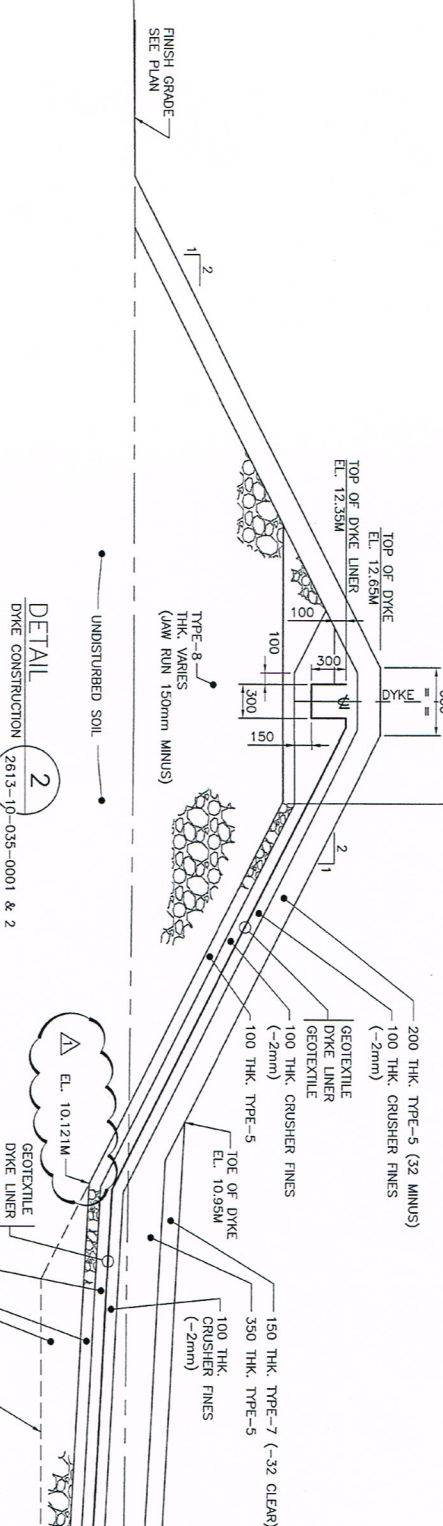
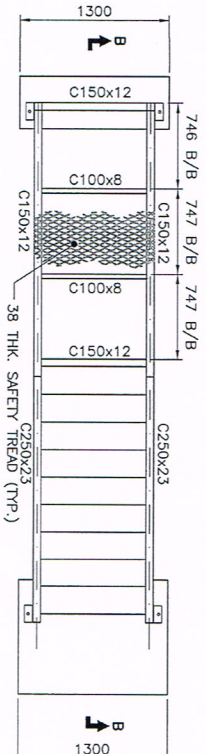
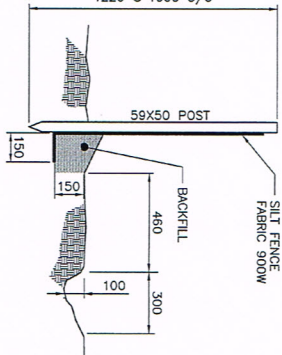
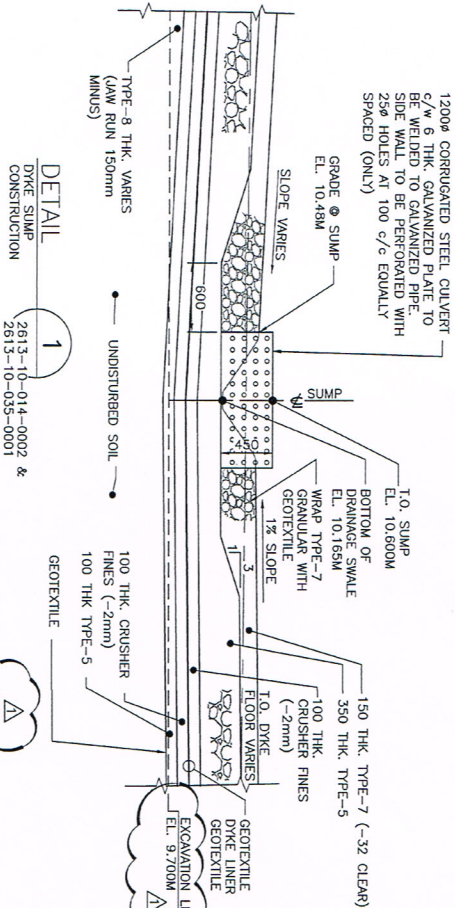
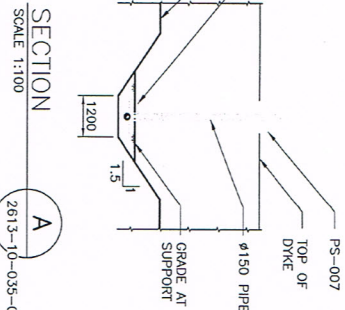
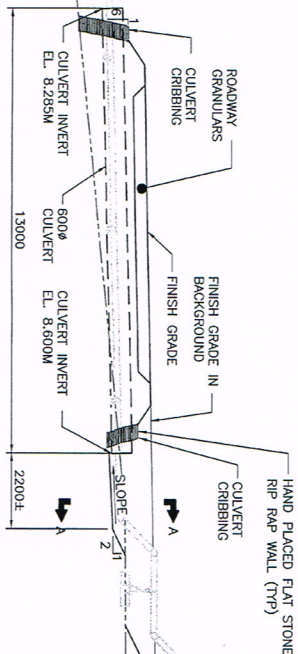
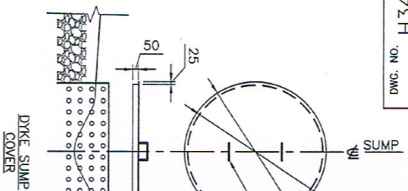
SITE GRADING PLAN

00	H349000-2613-10-014-0002
NOTED	

\$\$DATAENTRY\$\$



 
†Baffinland

[illegible]

1
 2
[illegible]

1	ISSUED FOR CONSTRUCTION	DS	FB	13-06-13	 HATCH
	ISSUED FOR CONSTRUCTION	DS	FB	13-06-14	
REV.	ISSUE FOR	Auth.	BY	DATE	
ISSUE AUTHORIZATION					
DESIGNED BY D. STEPHENSON DATE 13-03-08 CHECKED BY <i>6-2-2014</i> DATE 13-06-13 PROJECT NO. T. THERRELL DATE 13-06-13 PROJ. MGR. S. PERRY DATE 13-06-13					DRAWN BY M. PETERSON DATE 13-03-08 DISIGNED BY <i>6-2-2014</i> DATE 13-06-13 PROJ. ENGR. J. CLEVELAND DATE 13-06-13

	
MARY RIVER PROJECT	
MILNE PORT – SITE PREPARATION BULK FUEL STORAGE DYKE SECTIONS AND DETAILS	
SCALE 1:30 OR AS NOTED	DWG. NO. H349000-2613-10-035-0004
REV.	1

