




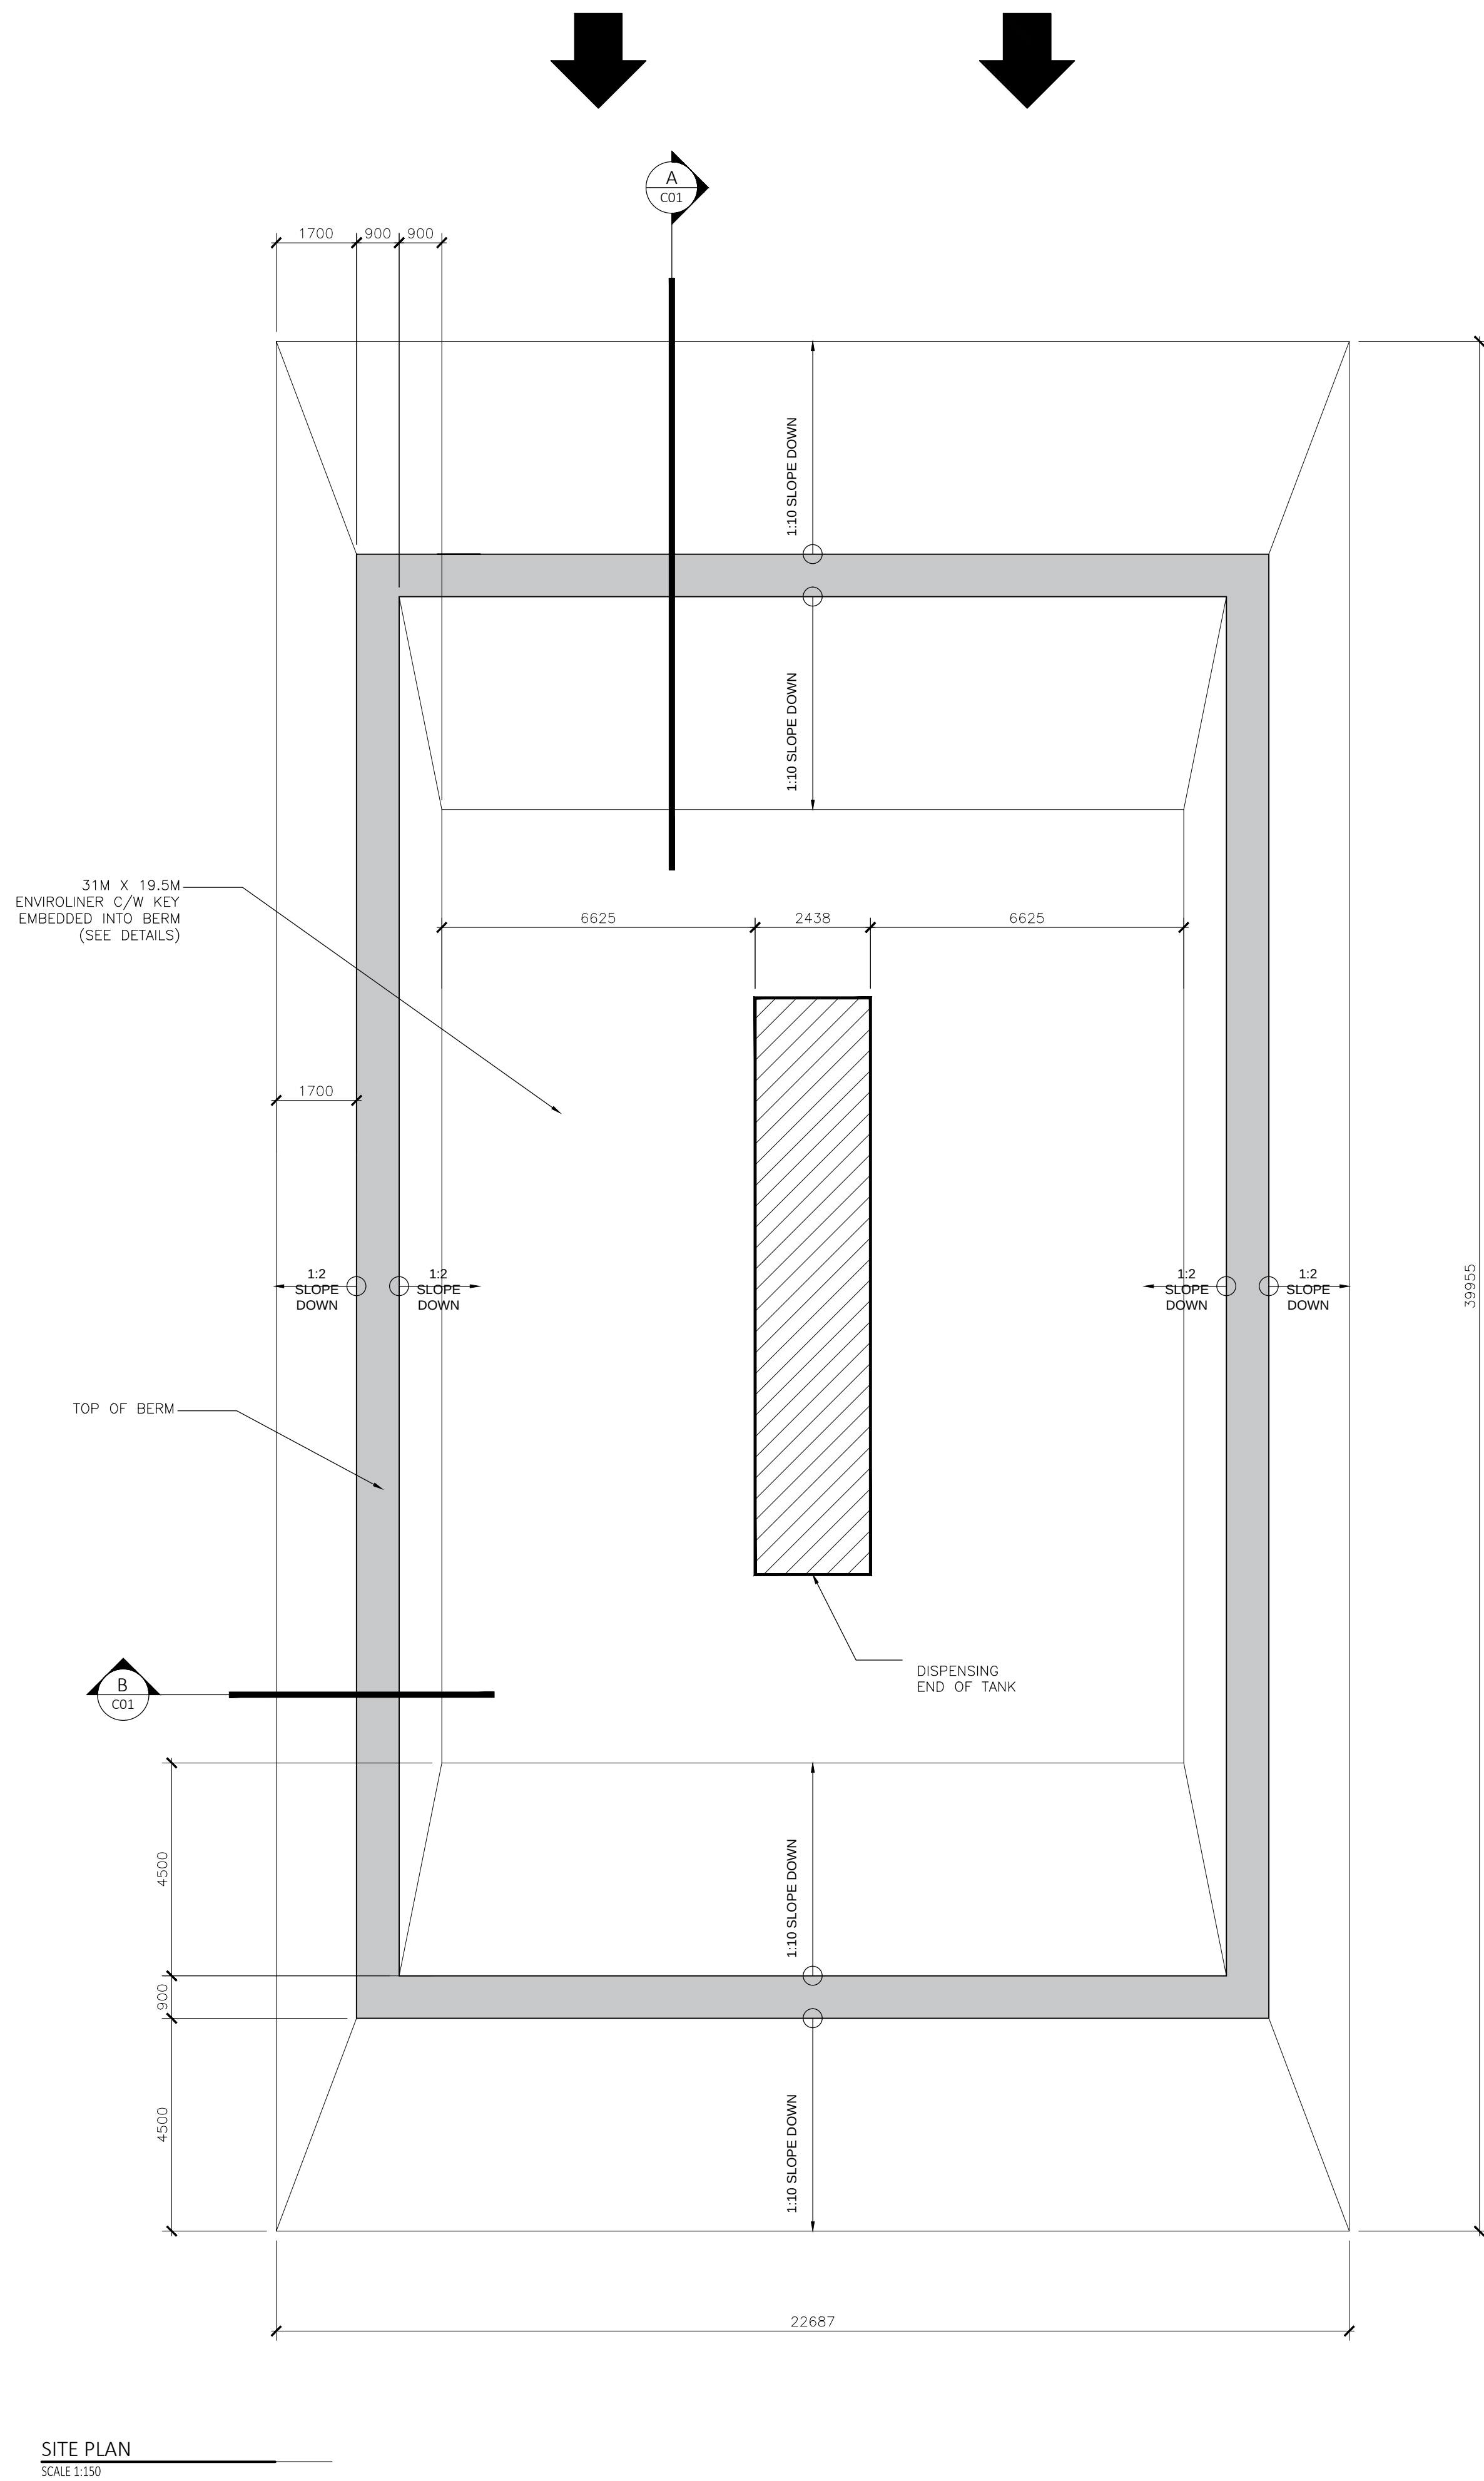


SITE PLAN
SCALE 1:150

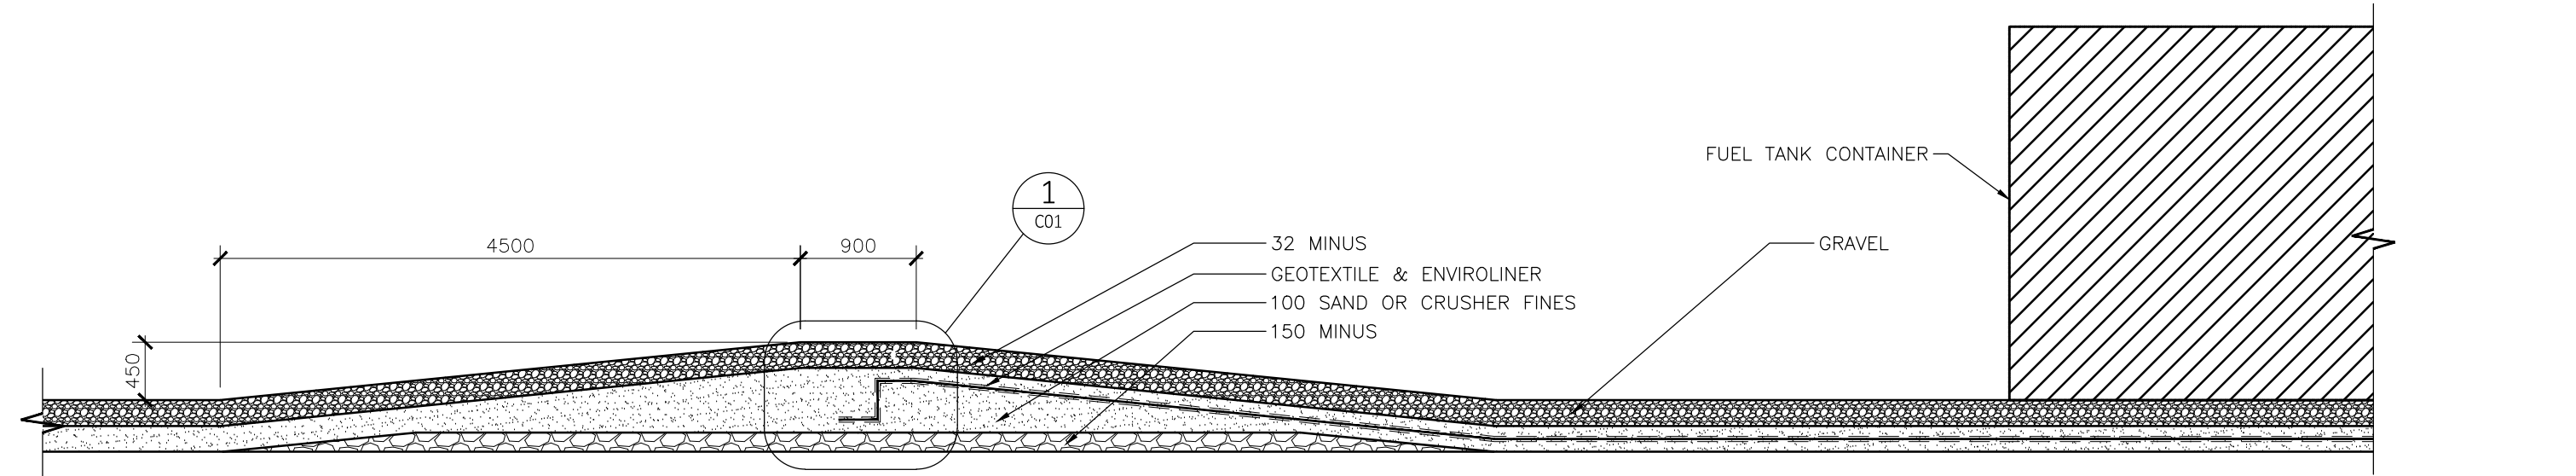


BERM SECTION
SCALE 1:50

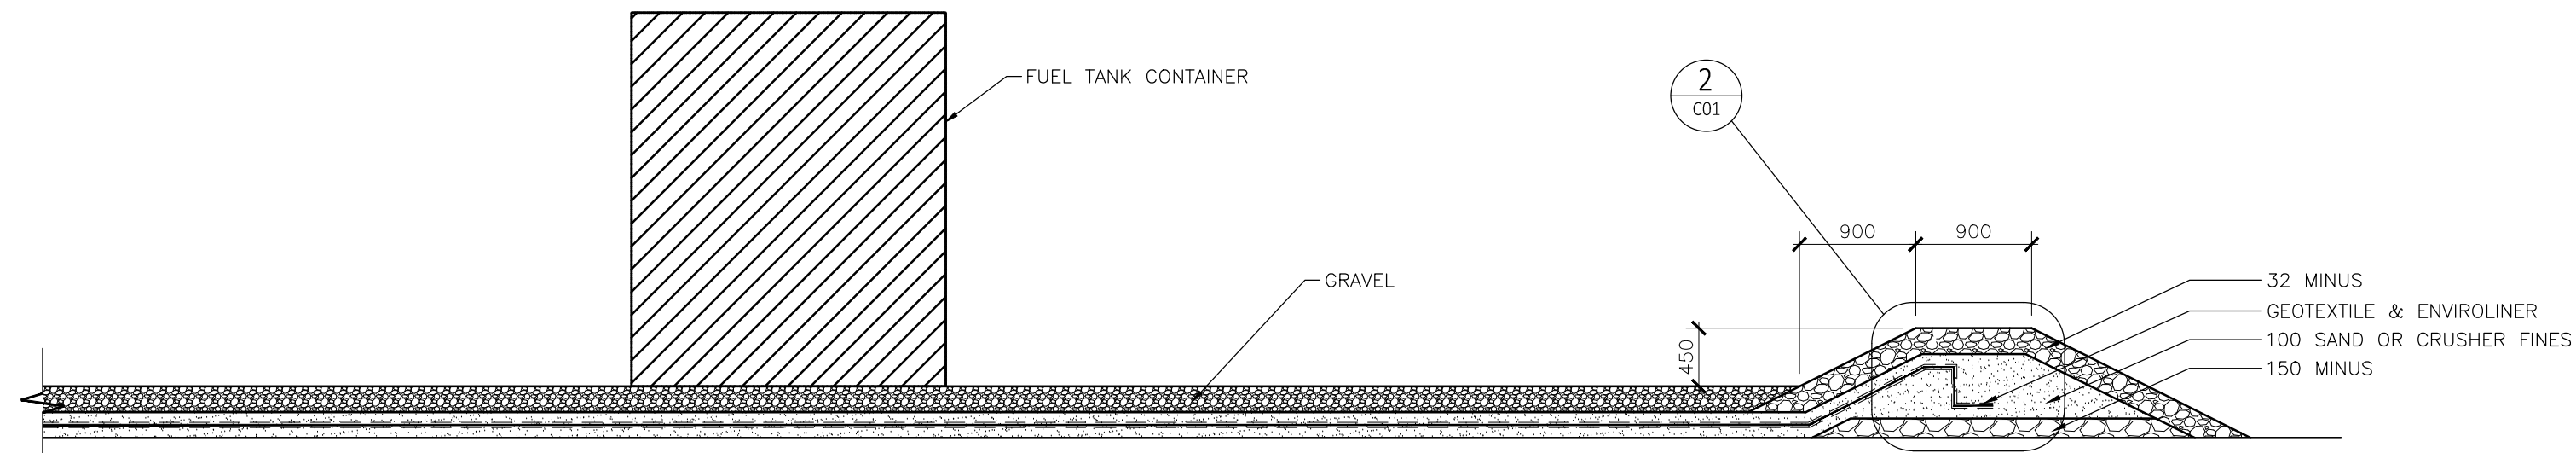

BERM SECTION
SCALE 1:50

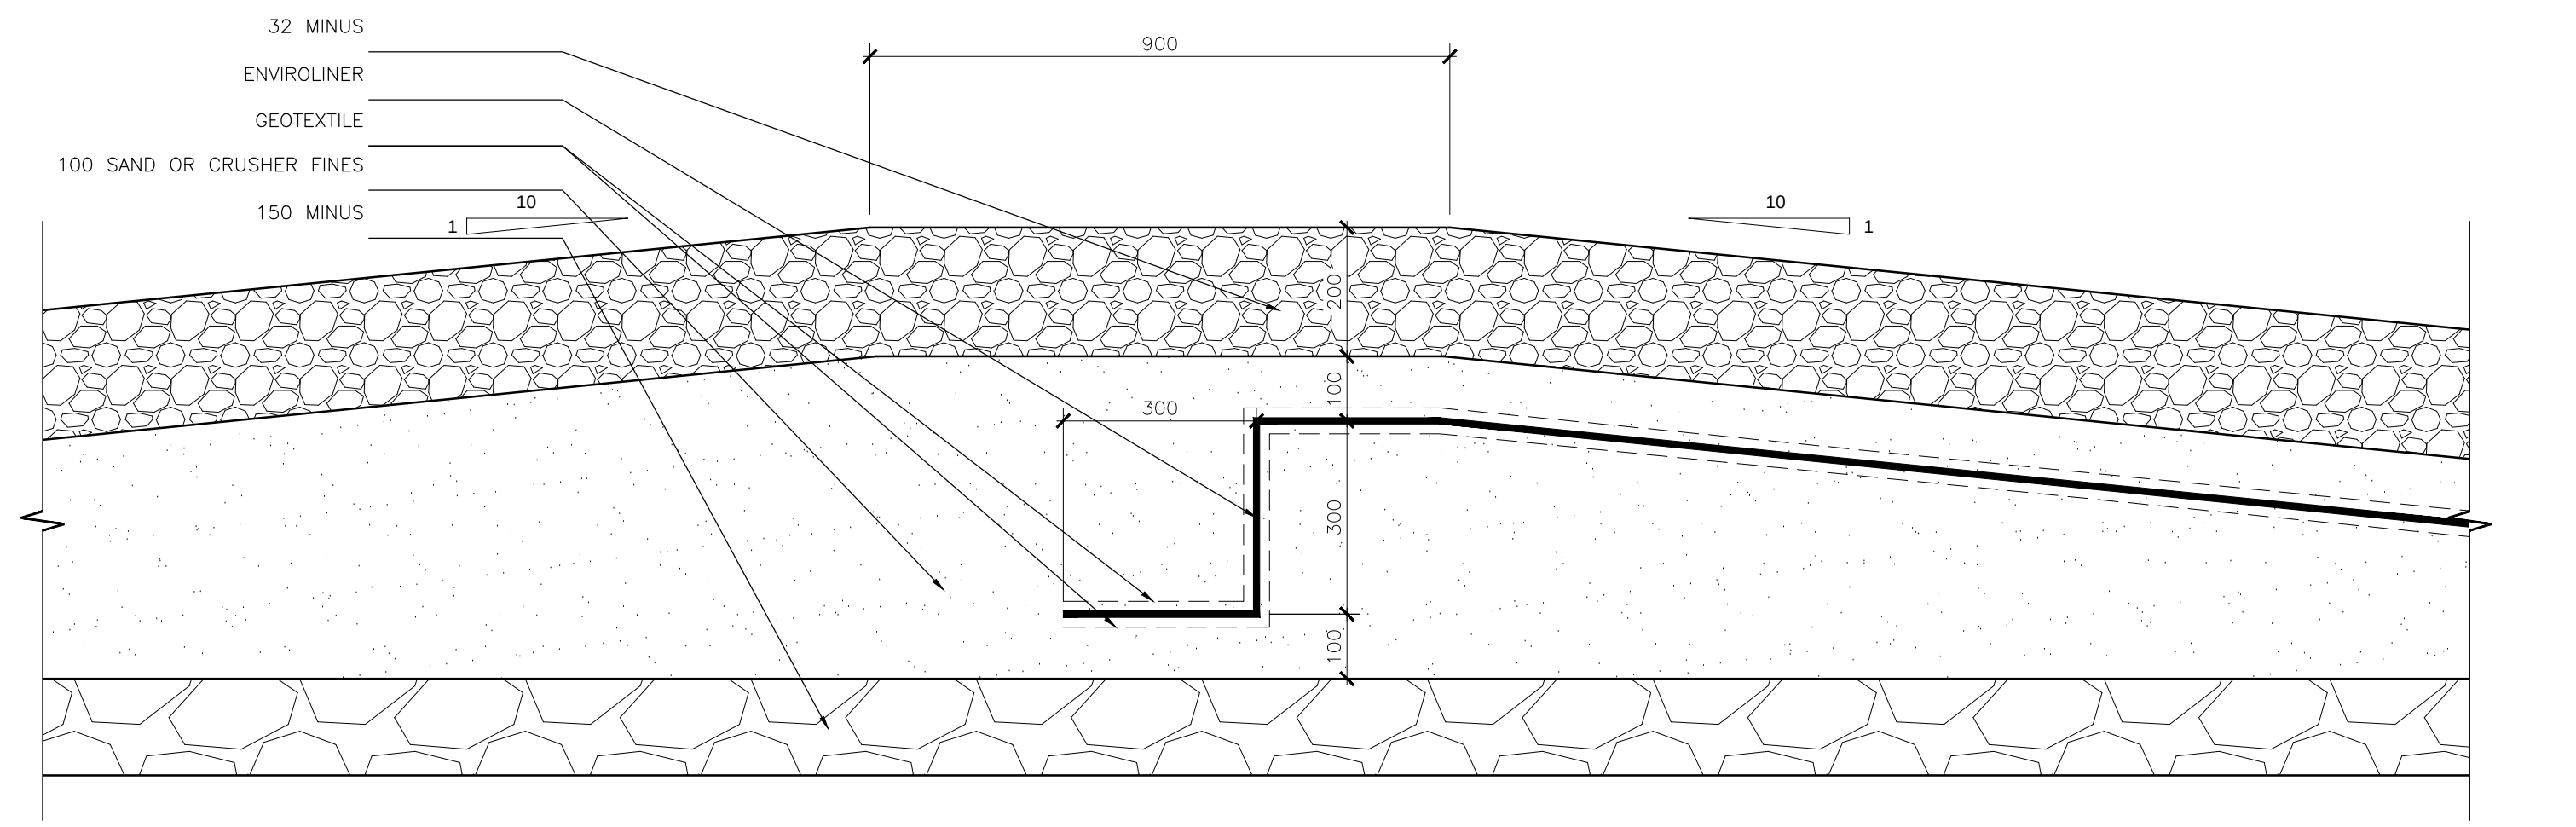

BERM DETAIL
SCALE 1:10

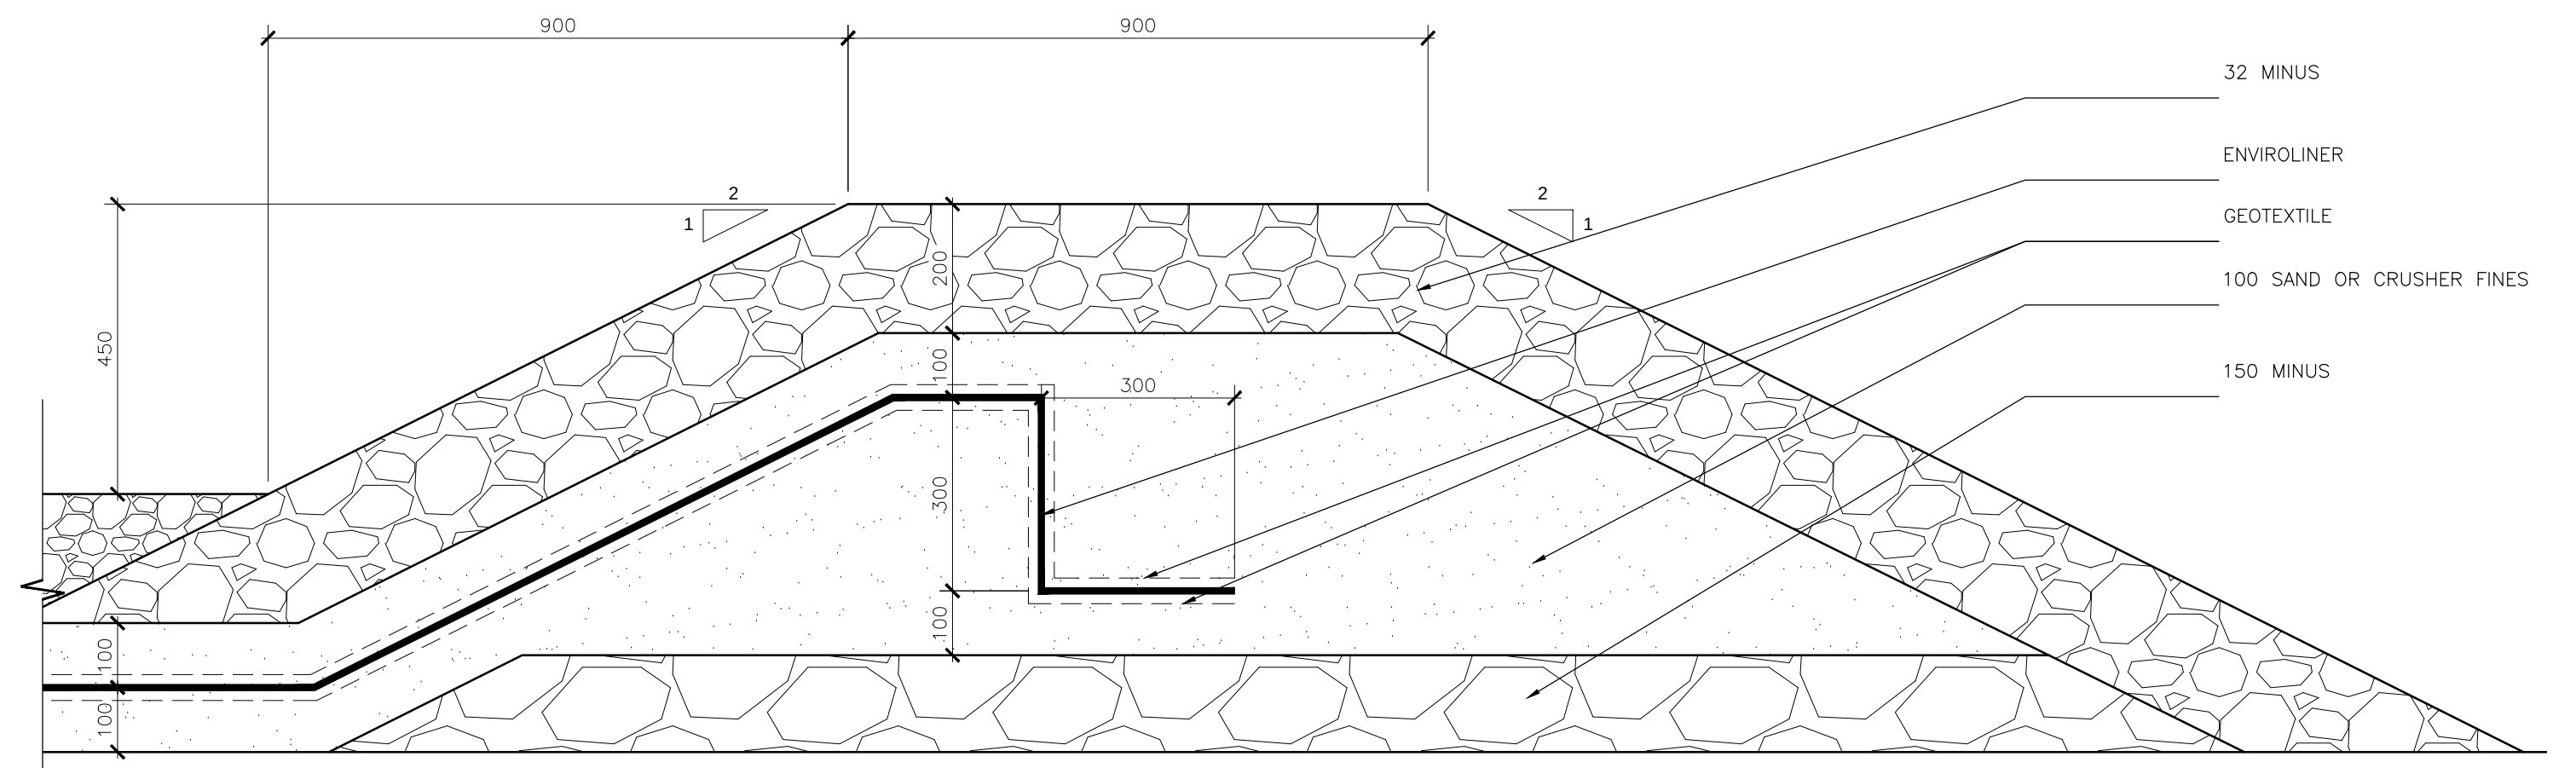


BERM DETAIL
SCALE 1:10

THIS DRAWING IS AN INSTRUMENT OF SERVICE AND SHALL REMAIN THE PROPERTY OF BARRY H. MARTIN CONSULTING ENGINEER & ARCHITECT. IT MAY NOT BE REPRODUCED OR COPIED IN ANY FORM. IT SHALL NOT BE USED FOR THE CONSTRUCTION, ENLARGEMENT OR ALTERATION OF A BUILDING OTHER THAN THE SAID PROJECT WITHOUT THE AUTHORIZATION OF THE ARCHITECT AND/OR ENGINEER.

CONTRACTORS SHALL VERIFY AND BE RESPONSIBLE FOR ALL DIMENSIONS AND CONDITIONS ON THE JOB AND REPORT ANY DISCREPANCIES TO THE ARCHITECT AND/OR ENGINEER BEFORE PROCEEDING WITH THE WORK.

DRAWINGS SHALL NOT BE SCALED.

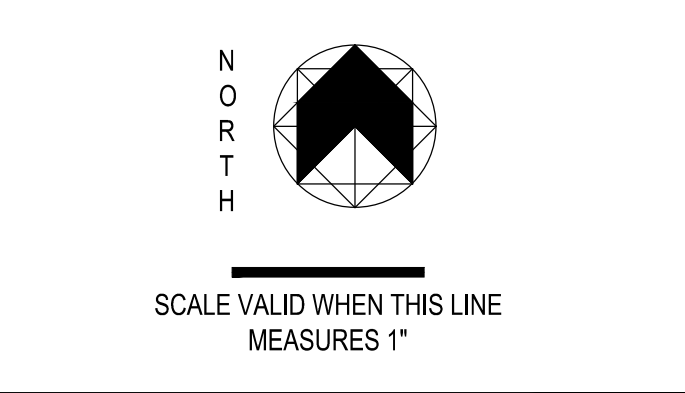

No.	Date (yyyy/mm/dd)	Description
1	2015/08/25	ISSUED FOR CONSTRUCTION
2	2015/09/10	REVISION 1
Issues and Revisions		

BARRY H. MARTIN
P. Eng., MRAIC
Consulting Engineer & Architect
1499 Kraft Creek Road, Timmins, ON P4N 7C3
Tel: 705-268-5621
Email: Barry.Martin@barryhmartin.com

Client Name	BAFFINLAND IRON MINES
Project Name	MARY RIVER FUELLING FACILITY
Drawing Title	SITE PLAN & DETAILS

Date (year/mm/dd)	2015/09/10	CADD File No.	--
Scale	AS NOTED	Job Number	15-127
Drawn	J.B.	Drawing Number	C01
Checked	B.H.M.	Revision	01
Approved	B.H.M.		