

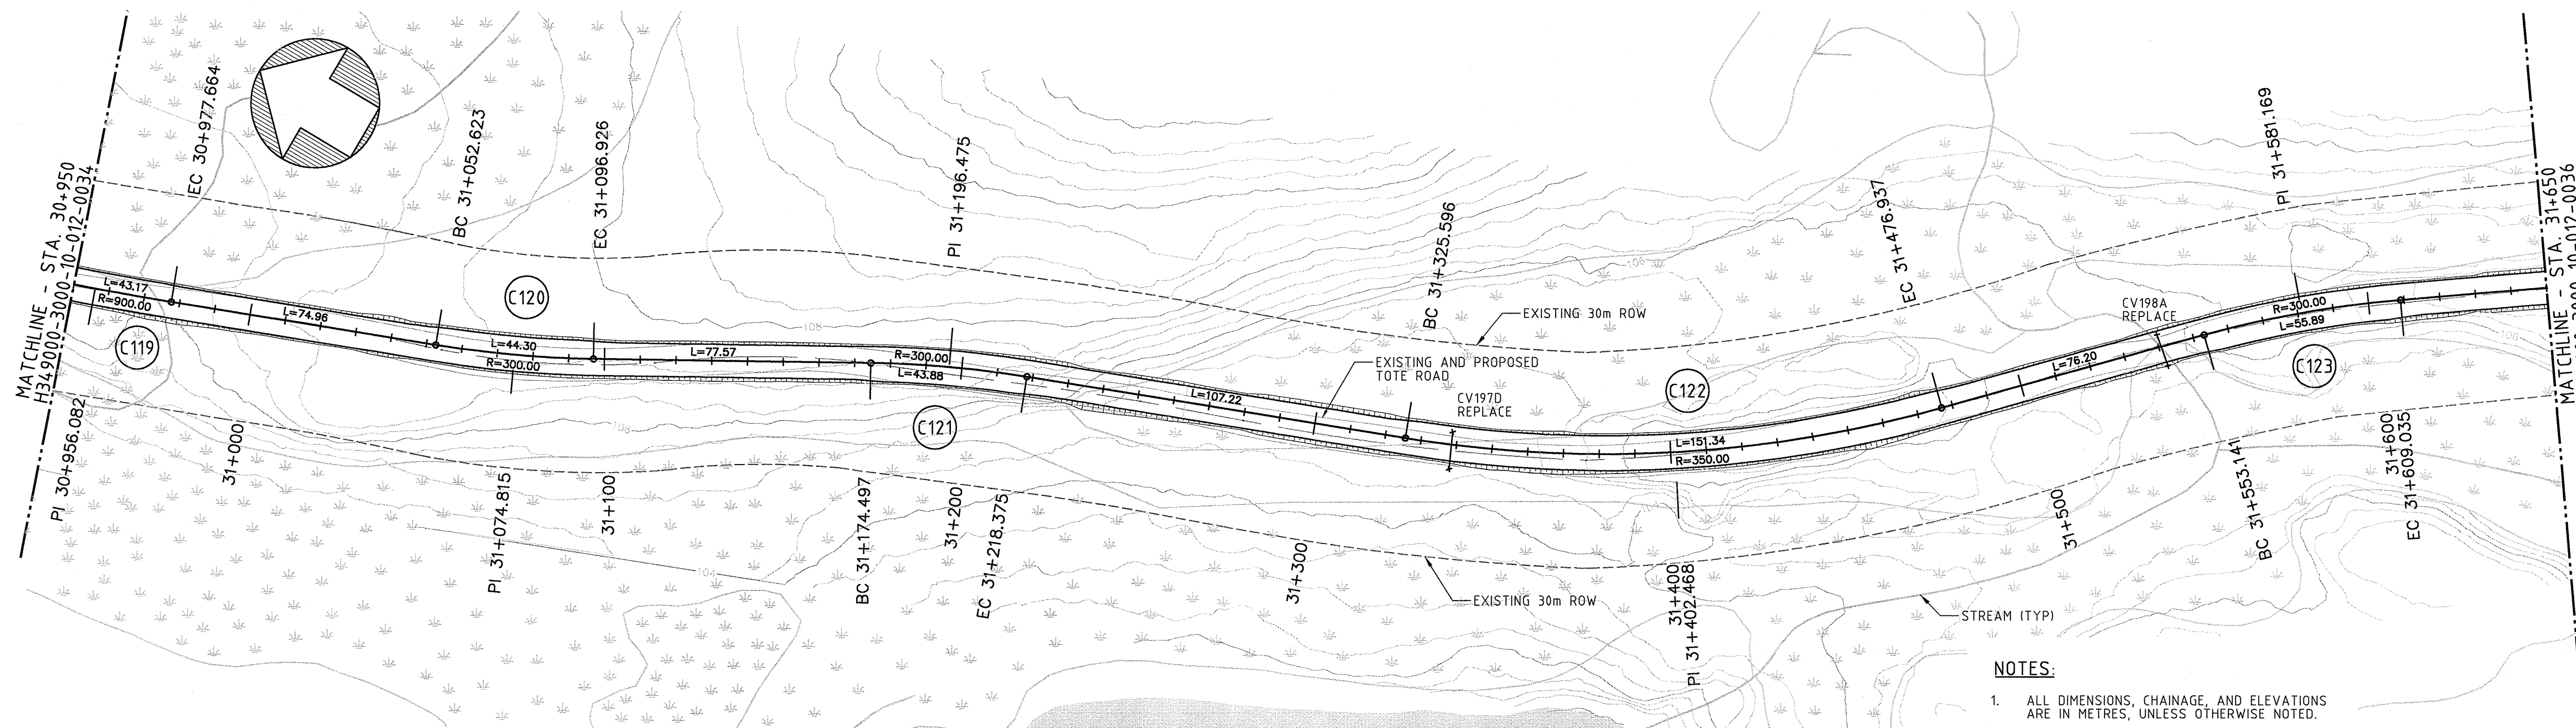


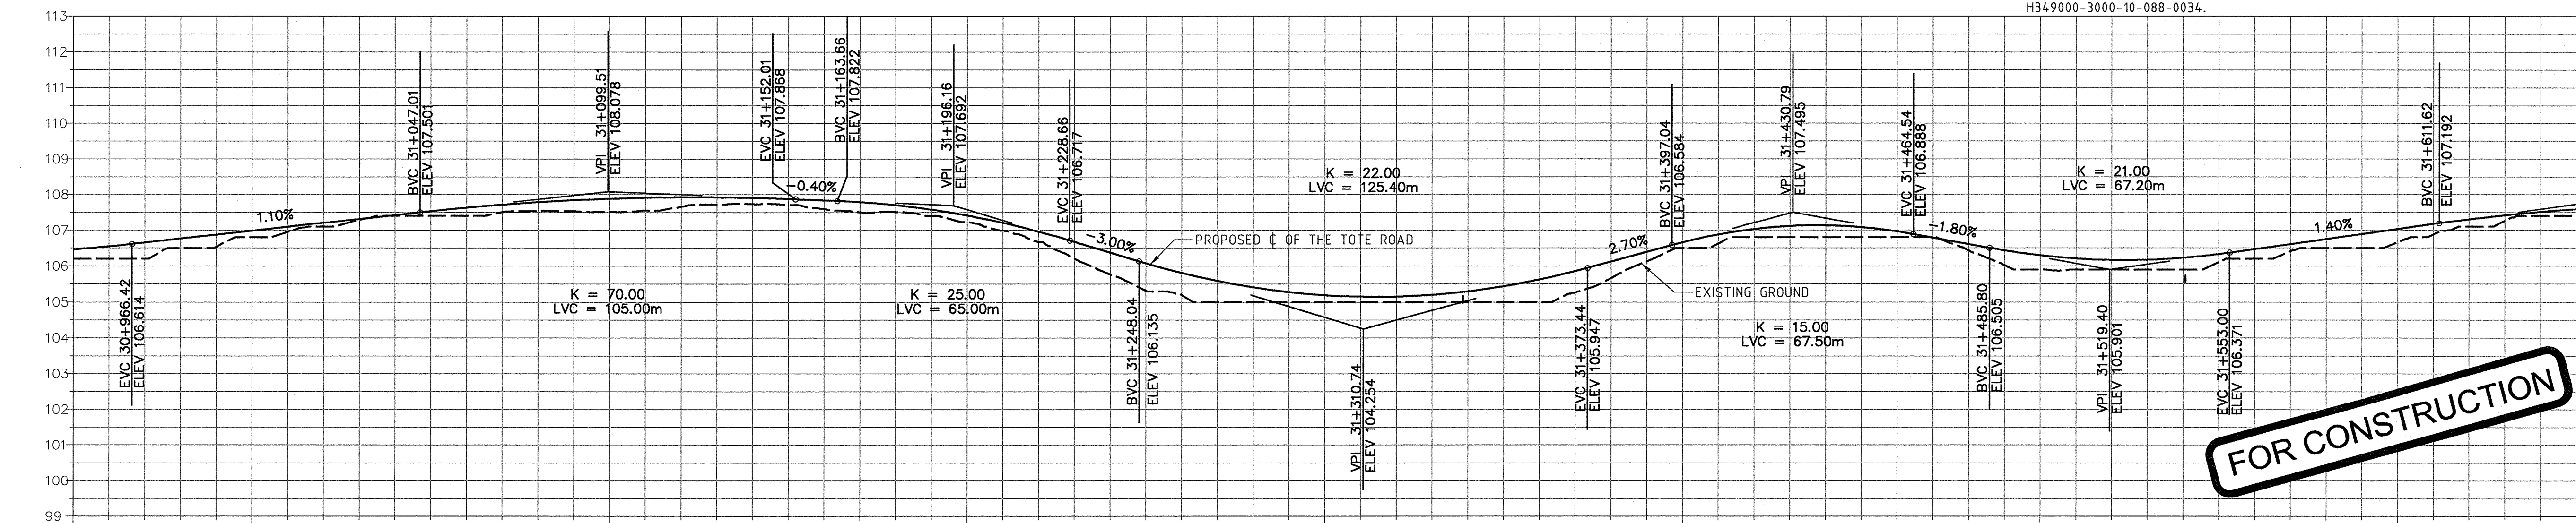

PLAN

NOTES:

1. ALL DIMENSIONS, CHAINAGE, AND ELEVATIONS ARE IN METRES, UNLESS OTHERWISE NOTED.
2. ALIGNMENT STATIONING IS NOT CONTINUOUS THROUGHOUT THE LENGTH OF THE TOTE ROAD. THE ROAD IS DIVIDED INTO FIVE SEGMENTS, EACH HAVING A UNIQUE CHAINAGE. ALIGNMENT STATION EQUATIONS ARE FOUND ON DRAWING H349000-3000-10-040-002.
3. CULVERT LOCATION, AND INVERT ELEVATION ARE APPROXIMATE AND SHALL BE VERIFIED IN THE FIELD. REFER TO DRAWING H349000-3000-10-088-0030 TO H349000-3000-10-088-0034.

 

PROFILE

1:1000 H  
1:100 V

|           |       |       |       |       |       |       |       |           |
|-----------|-------|-------|-------|-------|-------|-------|-------|-----------|
| Existing: | 106.8 | 107.5 | 107.2 | 105.0 | 106.5 | 105.9 | 106.7 | Existing: |
| Proposed: | 107.0 | 107.9 | 107.4 | 105.2 | 106.7 | 106.3 | 107.0 | Proposed: |

|                    |               |
|--------------------|---------------|
| DRAWING NO.        | DRAWING TITLE |
| REFERENCE DRAWINGS |               |

PERMIT TO PRACTICE  
HATCH LTD.  
Signature: [Signature]  
Date: 30/04/13  
PERMIT NUMBER: P 512  
The Association of Professional Engineers,  
Geologists and Geophysicists of NWT/NTU

THIS DRAWING WAS PREPARED FOR THE EXCLUSIVE USE OF THE CLIENT AND IS NOT TO BE REPRODUCED OR USED IN ANY MANNER WITHOUT THE WRITTEN PERMISSION OF HATCH LTD. ANY REUSE OR MODIFICATION OF THIS DRAWING WITHOUT THE WRITTEN PERMISSION OF HATCH LTD. IS PROHIBITED. THE CLIENT ACCEPTS FULL RESPONSIBILITY FOR THE ACCURACY AND COMPLETENESS OF THE INFORMATION PROVIDED TO HATCH LTD. AND FOR THE RESULTS OF ANY INVESTIGATION OR ANALYSIS OF THIS DRAWING. THE CLIENT'S PROPERTY RIGHTS IN THIS DRAWING ARE RESERVED.

|           |             |    |       |       |      |
|-----------|-------------|----|-------|-------|------|
| NO.       | DESCRIPTION | BY | CHK'D | APP'D | DATE |
| REVISIONS |             |    |       |       |      |



|                     |              |          |      |            |
|---------------------|--------------|----------|------|------------|
| 0                   | CONSTRUCTION | RN       | CS   | 2013-08-30 |
| REV.                | ISSUE FOR    | AUTH. BY | DATE |            |
| ISSUE AUTHORIZATION |              |          |      |            |

**HATCH**

DESIGNED BY: E. YU, DATE 2013-05-22  
DRAWN BY: L. CAMPBELL, DATE 2013-06-19  
CHECKED BY: J. TOLOVSKI, DATE 2013-05-22  
PROJECT: MGR. DATE 2013-05-22  
PROJECT: ENGR. DATE 2013-05-22  
PROJECT: ENGR. DATE 2013-05-22  
PROJECT: ENGR. DATE 2013-05-22  
PROJECT: ENGR. DATE 2013-05-22

**Baffinland**

MARY RIVER PROJECT

TOTE ROAD  
STA. 30+950 TO 31+650  
PLAN AND PROFILE

SCALE: 1:1000  
DWG. NO.: H349000-3000-10-012-0035  
ORIGINAL SHEET SIZE: ISO A1 (841 x 594)