

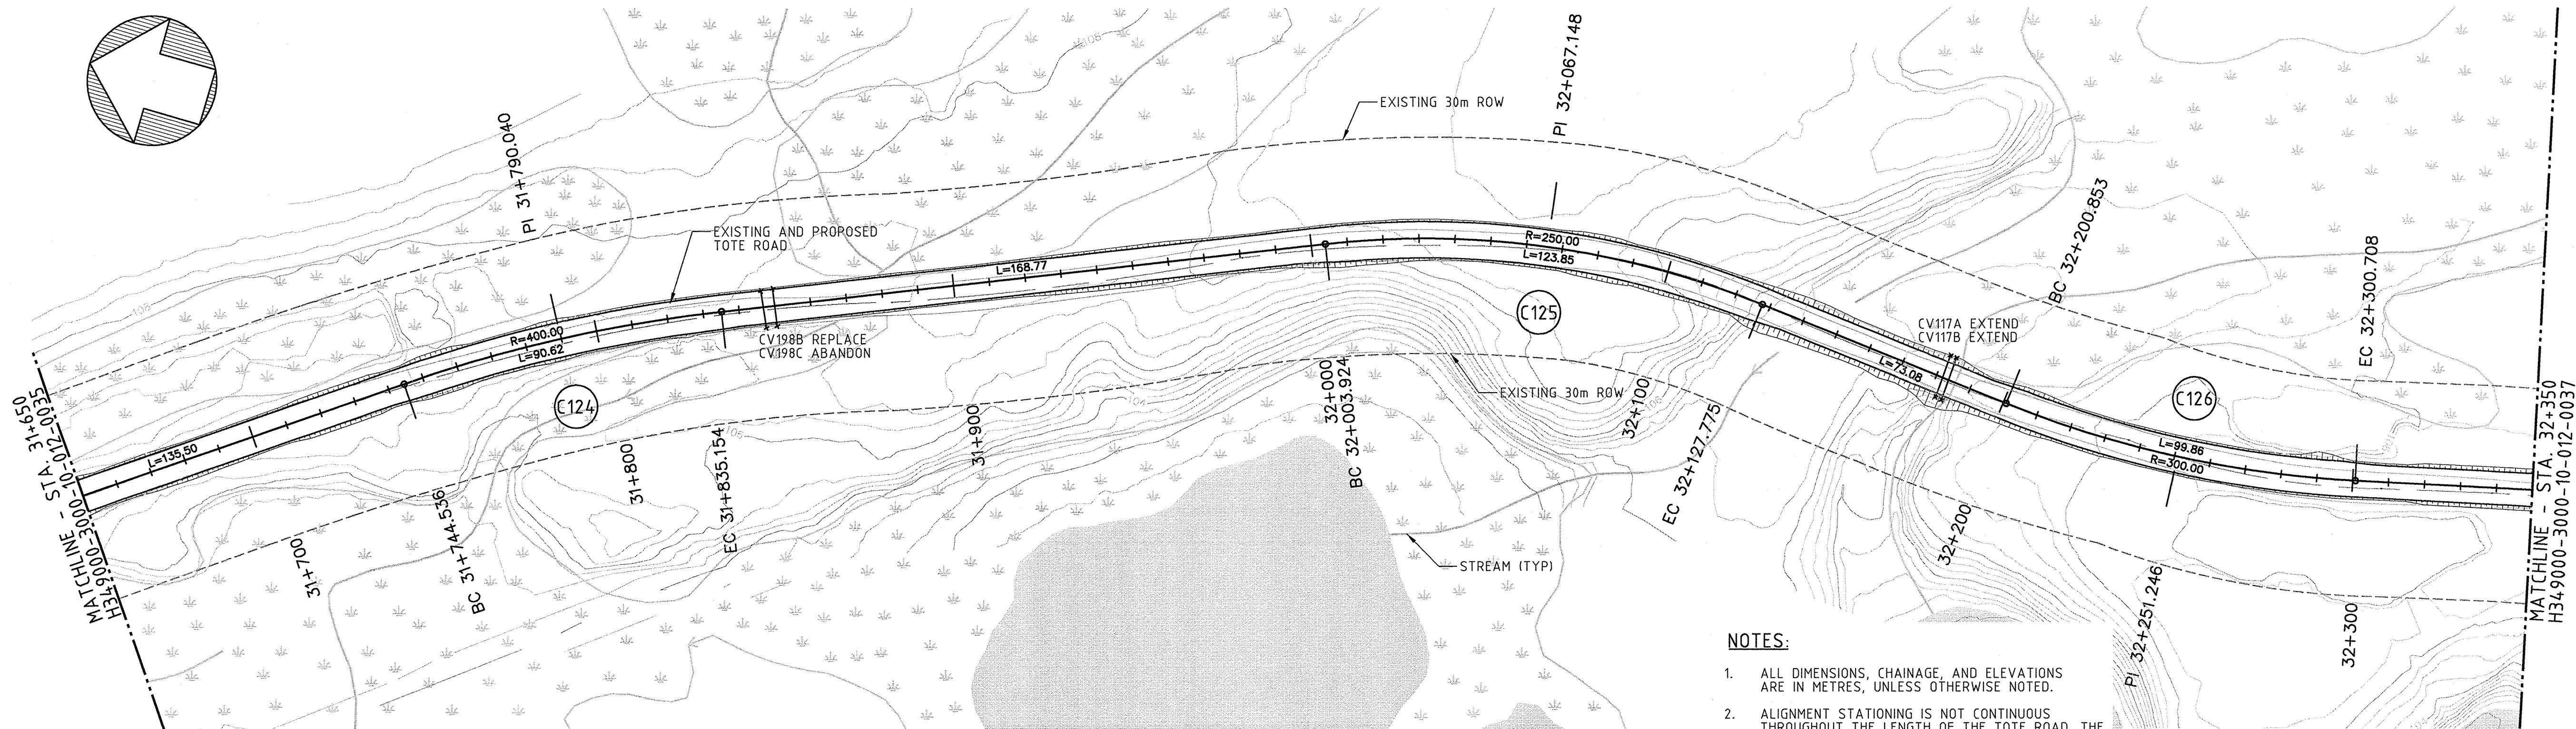
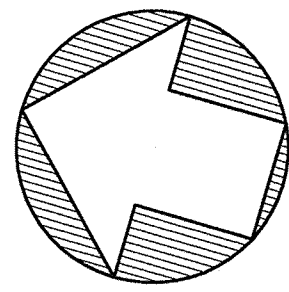


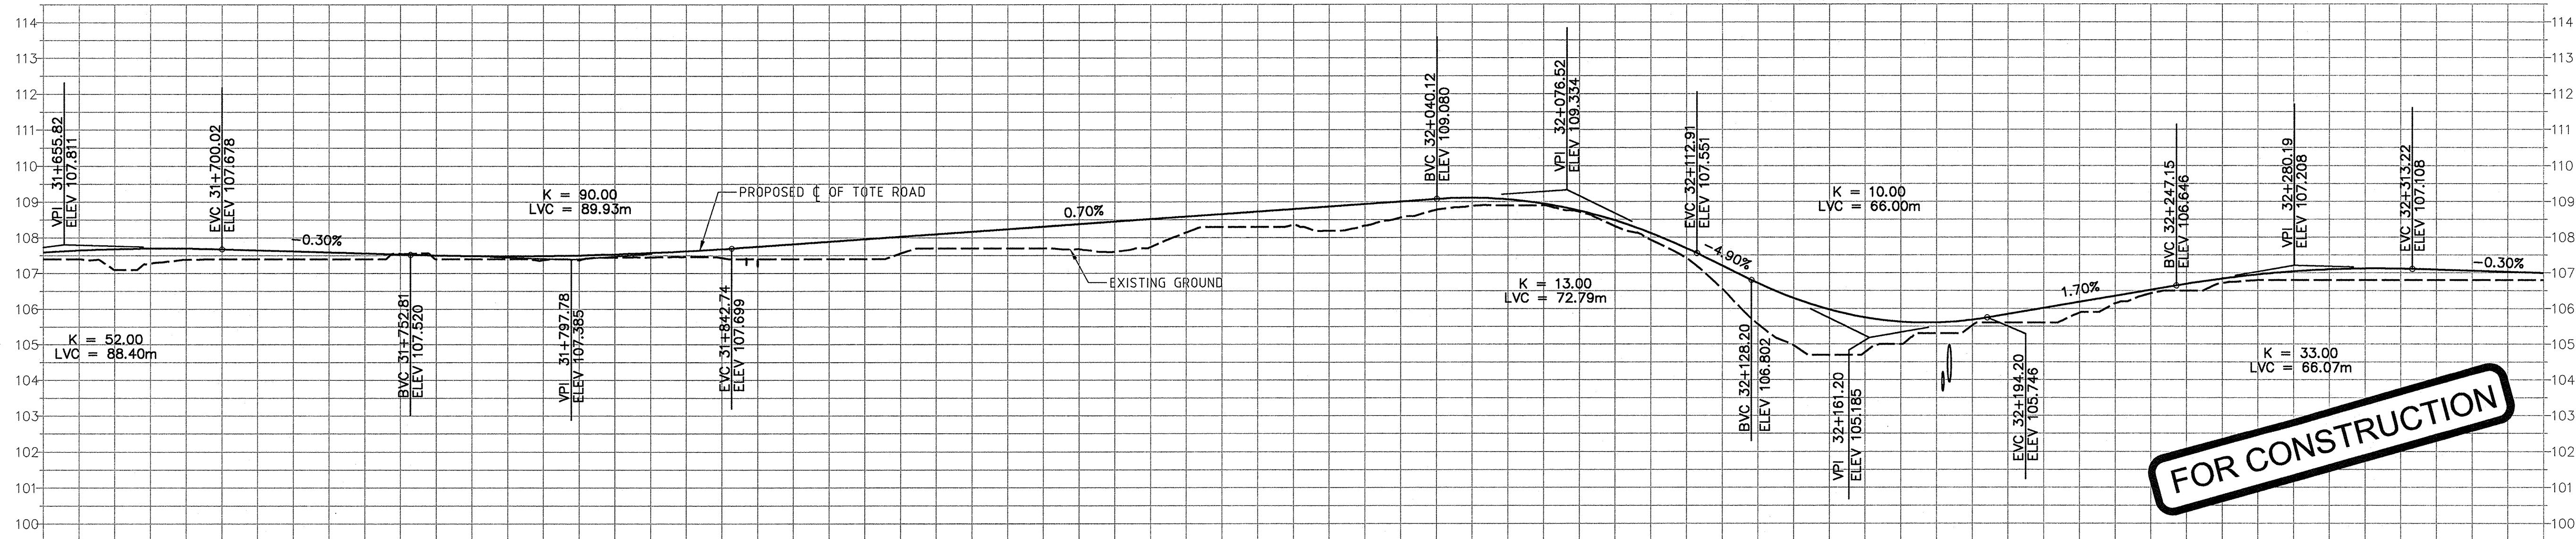

PLAN

NOTES:

- ALL DIMENSIONS, CHAINAGE, AND ELEVATIONS ARE IN METRES, UNLESS OTHERWISE NOTED.
- ALIGNMENT STATIONING IS NOT CONTINUOUS THROUGHOUT THE LENGTH OF THE TOTE ROAD. THE ROAD IS DIVIDED INTO FIVE SEGMENTS, EACH HAVING A UNIQUE CHAINAGE. ALIGNMENT STATION EQUATIONS ARE FOUND ON DRAWING H349000-3000-10-040-002.
- CULVERT LOCATION, AND INVERT ELEVATION ARE APPROXIMATE AND SHALL BE VERIFIED IN THE FIELD. REFER TO DRAWING H349000-3000-10-088-0030 TO H349000-3000-10-088-0034.

 

Existing:	107.4	107.4	107.7	108.4	107.9	105.6	106.8	Existing:
Proposed:	107.7	107.5	108.1	108.8	108.1	105.8	107.1	Proposed:

PROFILE

1:1000 H
1:100 V

PERMIT TO PRACTICE
HATCH LTD.
Signature: [Signature]
Date: 30 Dec 13
PERMIT NUMBER: P 512
The Association of Professional Engineers,
Geologists and Geophysicists of NWT/NTU

THIS DRAWING WAS PREPARED FOR THE EXCLUSIVE USE OF BAFINLAND AND IS NOT TO BE REPRODUCED OR TRANSMITTED IN ANY FORM OR BY ANY MEANS, ELECTRONIC OR MECHANICAL, INCLUDING PHOTOCOPYING, RECORDING, OR BY ANY INFORMATION STORAGE AND RETRIEVAL SYSTEM, WITHOUT THE WRITTEN PERMISSION OF BAFINLAND. ANY REPRODUCTION OR TRANSMISSION OF THIS DRAWING BY ANY THIRD PARTY IS PROHIBITED. BAFINLAND ACCEPTS NO LIABILITY FOR ANY LOSS OR DAMAGE, INCLUDING REASONABLE ATTORNEY'S FEES, ARISING OUT OF OR IN CONNECTION WITH THE USE OF THIS DRAWING. BAFINLAND IS NOT RESPONSIBLE FOR ANY LOSS OR DAMAGE, INCLUDING REASONABLE ATTORNEY'S FEES, ARISING OUT OF OR IN CONNECTION WITH THE USE OF THIS DRAWING. BAFINLAND IS NOT RESPONSIBLE FOR ANY LOSS OR DAMAGE, INCLUDING REASONABLE ATTORNEY'S FEES, ARISING OUT OF OR IN CONNECTION WITH THE USE OF THIS DRAWING.



HATCH™

DESIGNED BY
E. YU
DATE 2013-05-22
CHECKED BY
J. TOLOVSKI
DATE 2013-05-22
PROJECT NO.
H349000-3000-10-012-0036
PROJECT NAME
TOTE ROAD
DATE 2013-05-22
DRAWN BY
L. CAMPBELL
DATE 2013-06-19
DISCIPLINE
ROAD
DATE 2013-05-22
PROJECT NO.
H349000-3000-10-012-0036
PROJECT NAME
TOTE ROAD
DATE 2013-05-22
PROJ. ENGR.
T. CLELAND
DATE 2013-05-22
PROJ. MGR.
S. PERRY
DATE 2013-05-22

Baffinland

MARY RIVER PROJECT

TOTE ROAD
STA. 31+650 TO 32+350
PLAN AND PROFILE

SCALE
1:1000
DWG. NO.
H349000-3000-10-012-0036
ORIGINAL SHEET SIZE: ISO A1 (841 x 594)