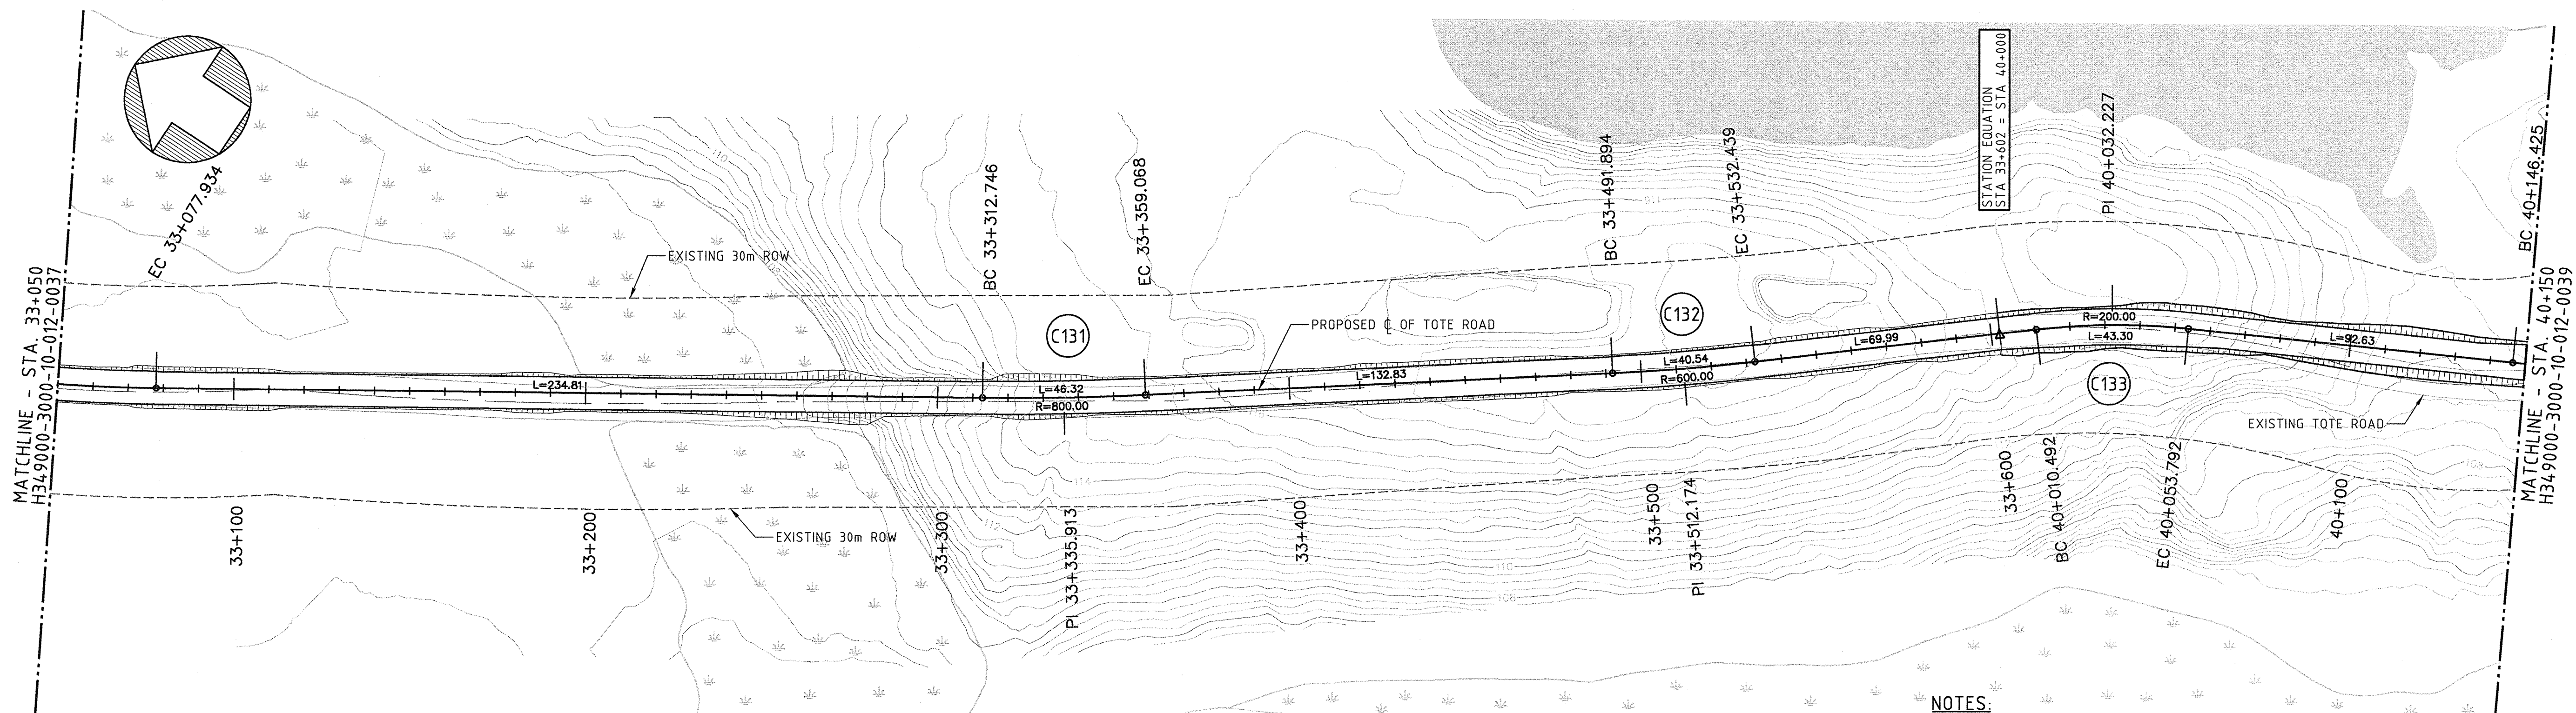
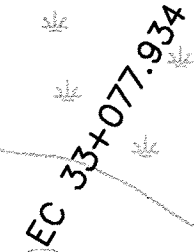
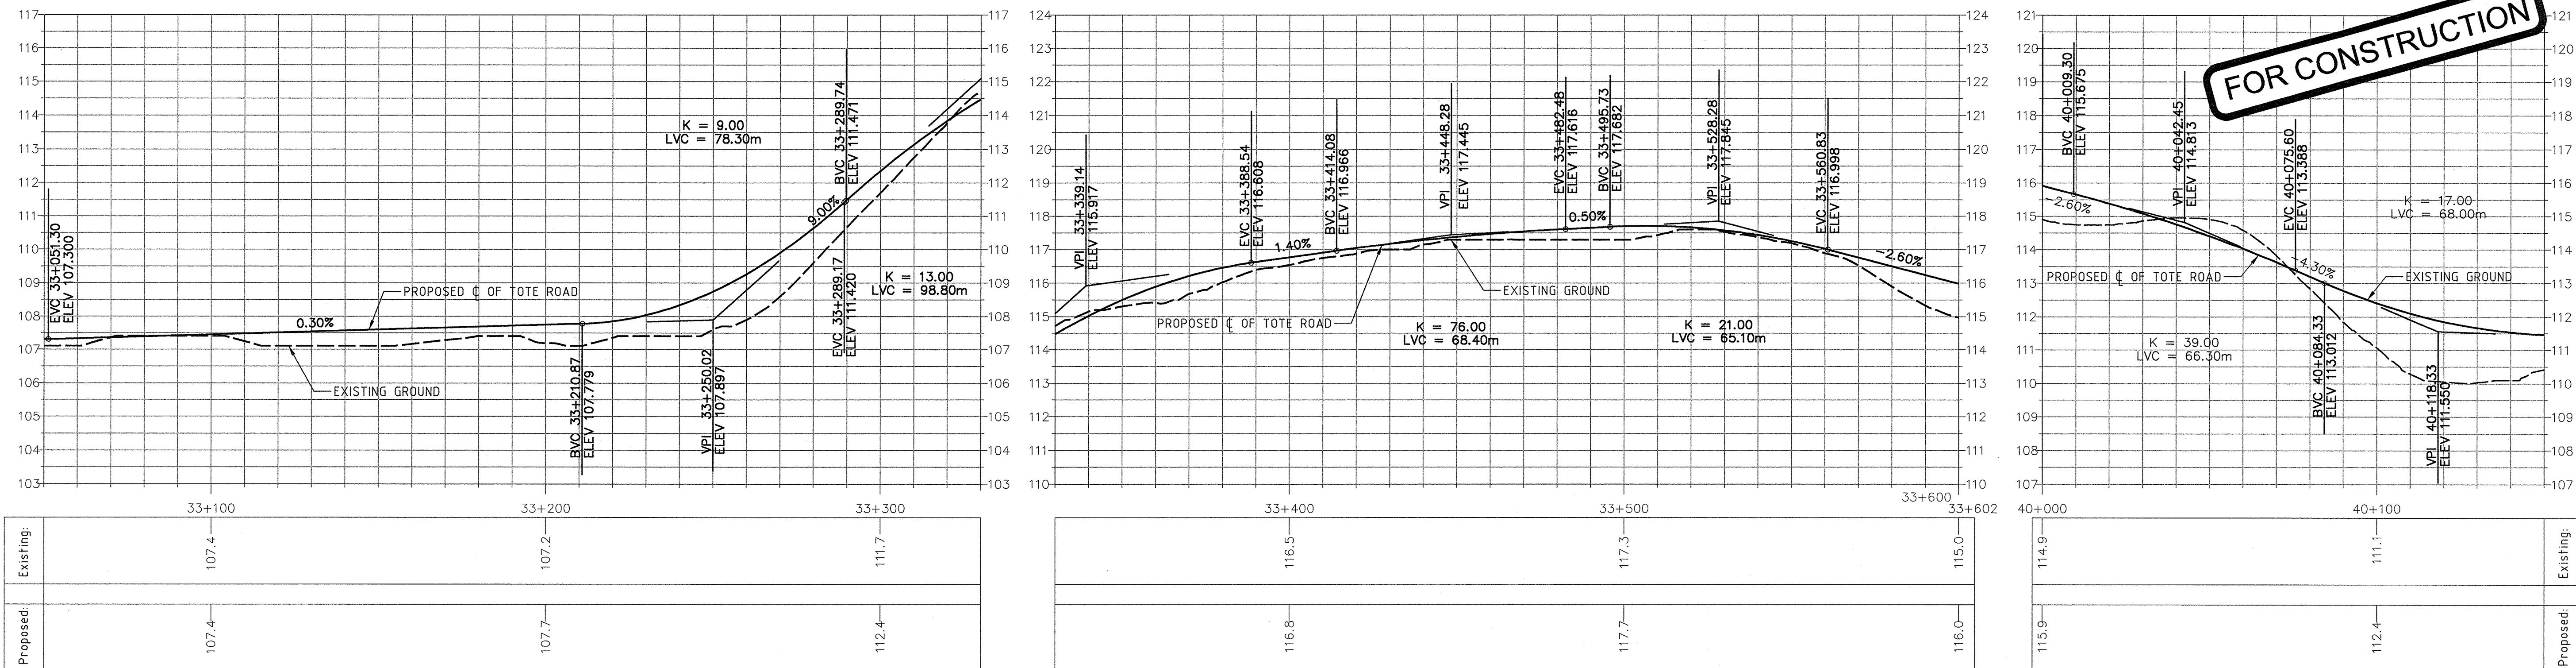


MATCHLINE - STA. 33+050
H349000-3000-10-012-0037

NOTES:

- ALL DIMENSIONS, CHAINAGE, AND ELEVATIONS ARE IN METRES, UNLESS OTHERWISE NOTED.
- ALIGNMENT STATIONING IS NOT CONTINUOUS THROUGHOUT THE LENGTH OF THE TOTE ROAD. THE ROAD IS DIVIDED INTO FIVE SEGMENTS, EACH HAVING A UNIQUE CHAINAGE. ALIGNMENT STATION EQUATIONS ARE FOUND ON DRAWING H349000-3000-10-040-002.

0 10 20 30 40 50
SCALE IN METRES**FOR CONSTRUCTION**

PERMIT TO PRACTICE
HATCH LTD.
Signature: *[Signature]*
Date: 30.05.13
PERMIT NUMBER: P 512
The Association of Professional Engineers,
Geologists and Geophysicists of NWT/NUN

THIS DRAWING WAS PREPARED FOR THE EXCLUSIVE USE OF BAFFINLAND
UNDER A CONTRACT AGREEMENT AND IS NOT TO BE REPRODUCED OR
TRANSMITTED IN ANY FORM OR BY ANY MEANS, ELECTRONIC OR
MECHANICAL, INCLUDING PHOTOCOPYING, RECORDING, OR BY ANY
INFORMATION STORAGE AND RETRIEVAL SYSTEM, WITHOUT THE
WRITTEN PERMISSION OF HATCH LTD. ANY REPRODUCTION OR
TRANSMISSION OF THIS DRAWING OR ANY PART THEREOF, IN
WHOLE OR IN PART, WITHOUT THE WRITTEN PERMISSION OF HATCH
LTD. IS PROHIBITED.

**HATCH**

DESIGNED BY
E. YU
DATE 2013-06-19
CHECKED BY
J. TOLOVSKY
DATE 2013-05-22
PROJ. DES. COORD.
T. PERRY
DATE 2013-05-22

DRAWN BY
L. CAMPBELL
DATE 2013-06-19
DISCIP. ENGR.
J. TOLOVSKY
DATE 2013-05-22
PROJ. ENGR.
J. CLELAND
DATE 2013-05-22

PROJ. MGR.
S. PERRY
DATE 2013-05-22

Baffinland

MARY RIVER PROJECT

TOTE ROAD
STA. 33+050 TO 40+150
PLAN AND PROFILESCALE
1:1000
DWG. NO.
H349000-3000-10-012-0038
ORIGINAL SHEET SIZE: ISO A1 (841 x 594)