

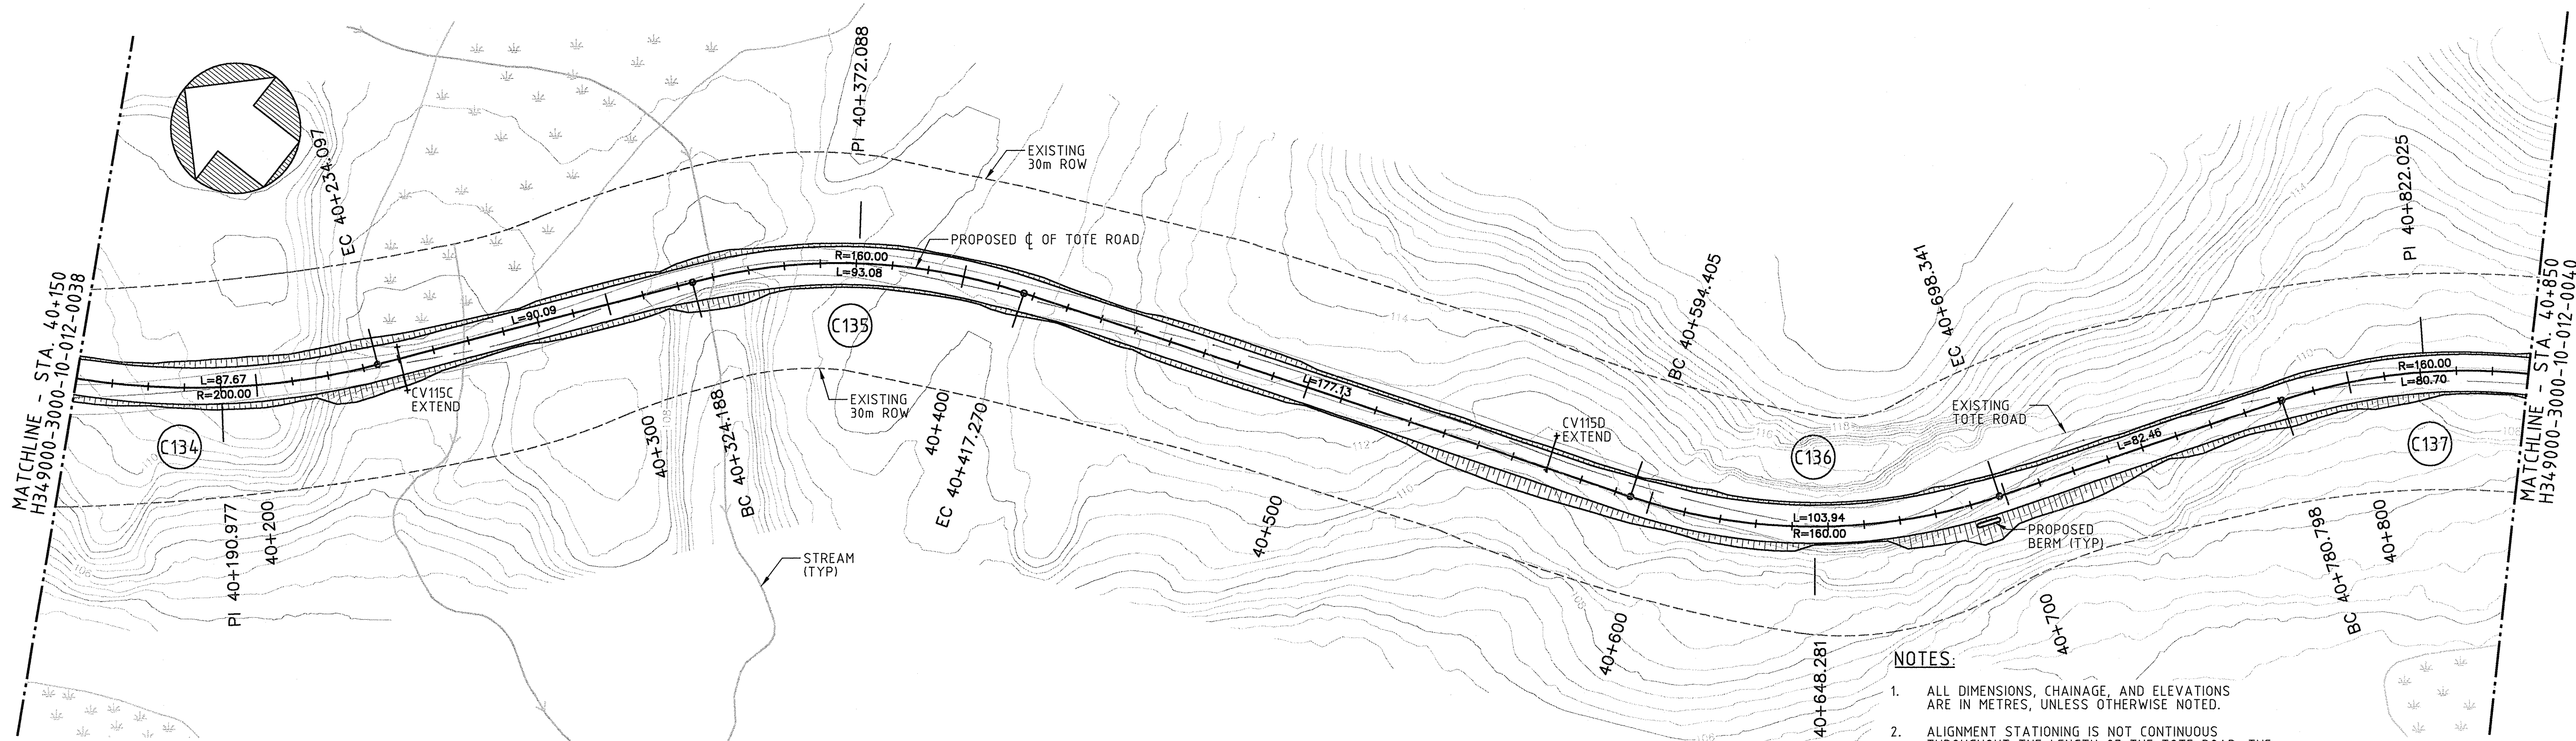


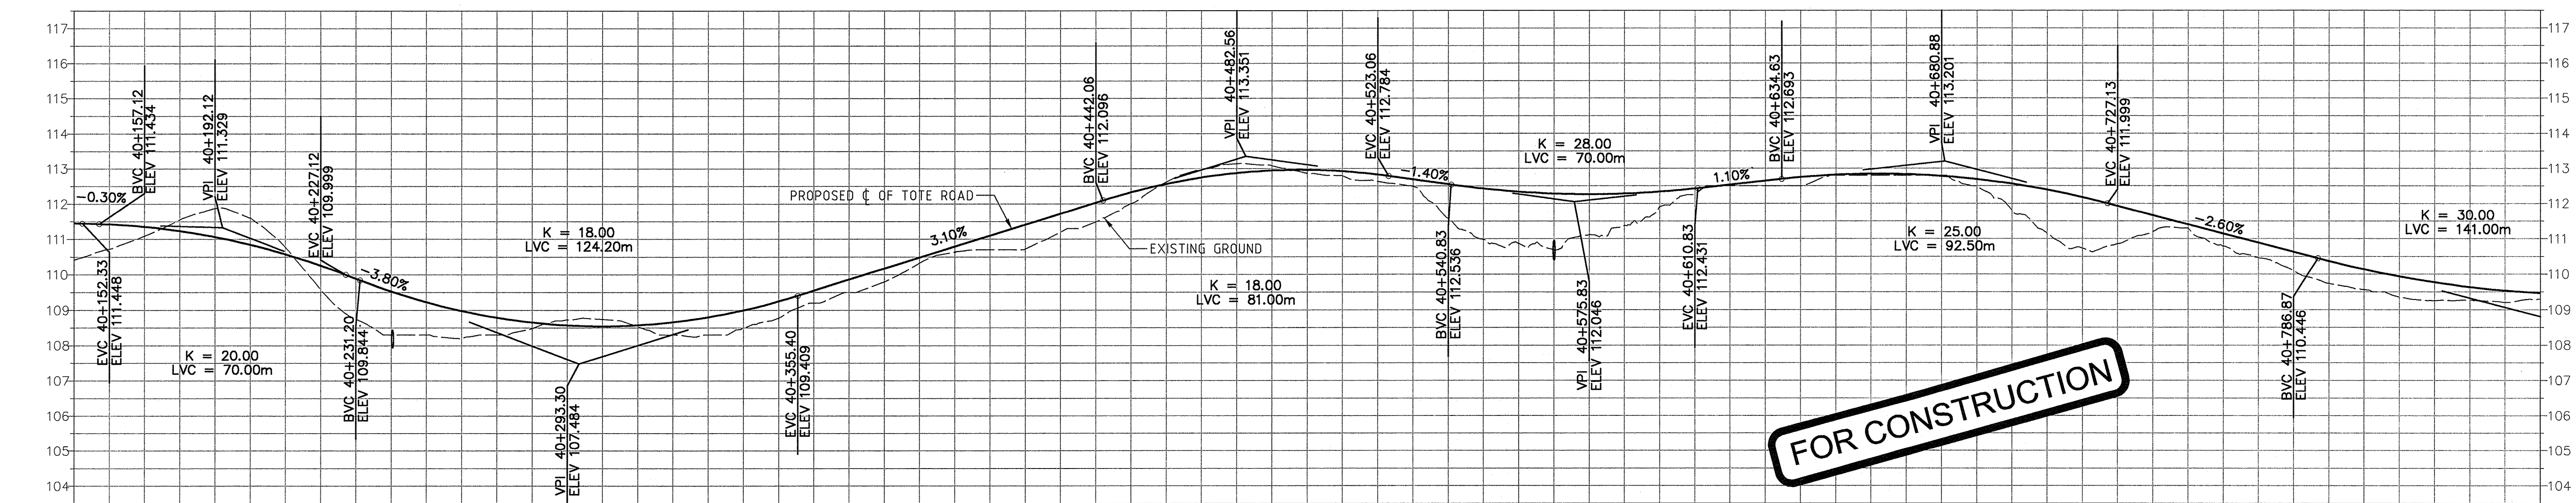

PLAN

NOTES:

- ALL DIMENSIONS, CHAINAGE, AND ELEVATIONS ARE IN METRES, UNLESS OTHERWISE NOTED.
- ALIGNMENT STATIONING IS NOT CONTINUOUS THROUGHOUT THE LENGTH OF THE TOTE ROAD. THE ROAD IS DIVIDED INTO FIVE SEGMENTS, EACH HAVING A UNIQUE CHAINAGE. ALIGNMENT STATION EQUATIONS ARE FOUND ON DRAWING H349000-3000-10-040-002.
- CULVERT LOCATION, AND INVERT ELEVATION ARE APPROXIMATE AND SHALL BE VERIFIED IN THE FIELD. REFER TO DRAWING H349000-3000-10-088-0030 TO H349000-3000-10-088-0034.

 

Existing:	111.6	108.7	110.6	112.9	111.9	111.8	109.6
Proposed:	110.8	108.5	110.8	113.0	112.3	112.6	110.1

PROFILE

1:1000 H
1:100 V

DRAWING NO. DRAWING TITLE


REFERENCE DRAWINGS

PERMIT TO PRACTICE
HATCH LTD.
Signature: *[Signature]*
Date: 30 Dec 13
PERMIT NUMBER: P 512
The Association of Professional Engineers,
Geologists and Geophysicists of NWT/NU

THIS DRAWING WAS PREPARED FOR THE EXCLUSIVE USE OF BAYFIND
AND IS NOT TO BE REPRODUCED OR USED FOR ANY OTHER PURPOSE
WITHOUT THE WRITTEN PERMISSION OF BAYFIND. ANY REUSE OR
MODIFICATION OF THIS DRAWING WITHOUT THE WRITTEN PERMISSION
OF BAYFIND IS PROHIBITED. THE USER OF THIS DRAWING SHALL
BE RESPONSIBLE FOR THE ACCURACY AND COMPLETENESS OF THE
INFORMATION CONTAINED HEREIN AND FOR THE RESULTS OF ANY
ACTION TAKEN OR NOT TAKEN IN RELIANCE ON THIS DRAWING. NO
WARRANTY IS MADE BY BAYFIND OR ITS EMPLOYEES, AGENTS OR
SUBCONTRACTORS IN CONNECTION WITH THIS DRAWING. THE
DRAWING IS CONFIDENTIAL AND ALL INFORMATION CONTAINED
HEREIN IS TO REMAIN THE PROPERTY OF BAYFIND.

NO. DESCRIPTION BY CHK'D APP'D DATE

REVISIONS

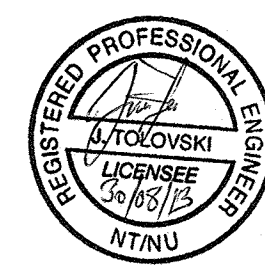

0 CONSTRUCTION RN CS 2013-08-30

ISSUE AUTHORIZATION



DESIGNED BY
L. GONZALES
DATE 2013-05-17
CHECKED BY
J. TOLOVSKI
DATE 2013-05-22
PROJ. DESIGNED
T. THERIAULT
DATE 2013-05-22
PROJ. MGR.
S. PERRY
DATE 2013-05-22

DRAWN BY
K. MIGUEL
DATE 2013-06-19
DISCIP. ENGR.
J. TOLOVSKI
DATE 2013-05-22
PROJ. ENGR.
J. CLELAND
DATE 2013-05-22



MARY RIVER PROJECT

TOTE ROAD
STA. 40+150 TO 40+850
PLAN AND PROFILE

SCALE
1:1000
OR AS NOTED
DWG. NO.
H349000-3000-10-012-0039
ORIGINAL SHEET SIZE: ISO A1 (841 x 594)