



H349000-3000-10-012-0040

ON DWG

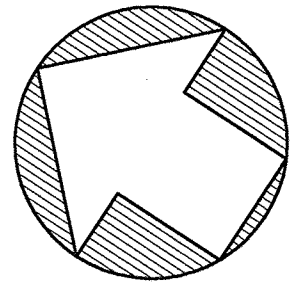

MATCHLINE - STA. 40+850
H349000-3000-10-012-0039


MATCHLINE - STA. 41+550
H349000-3000-10-012-0041

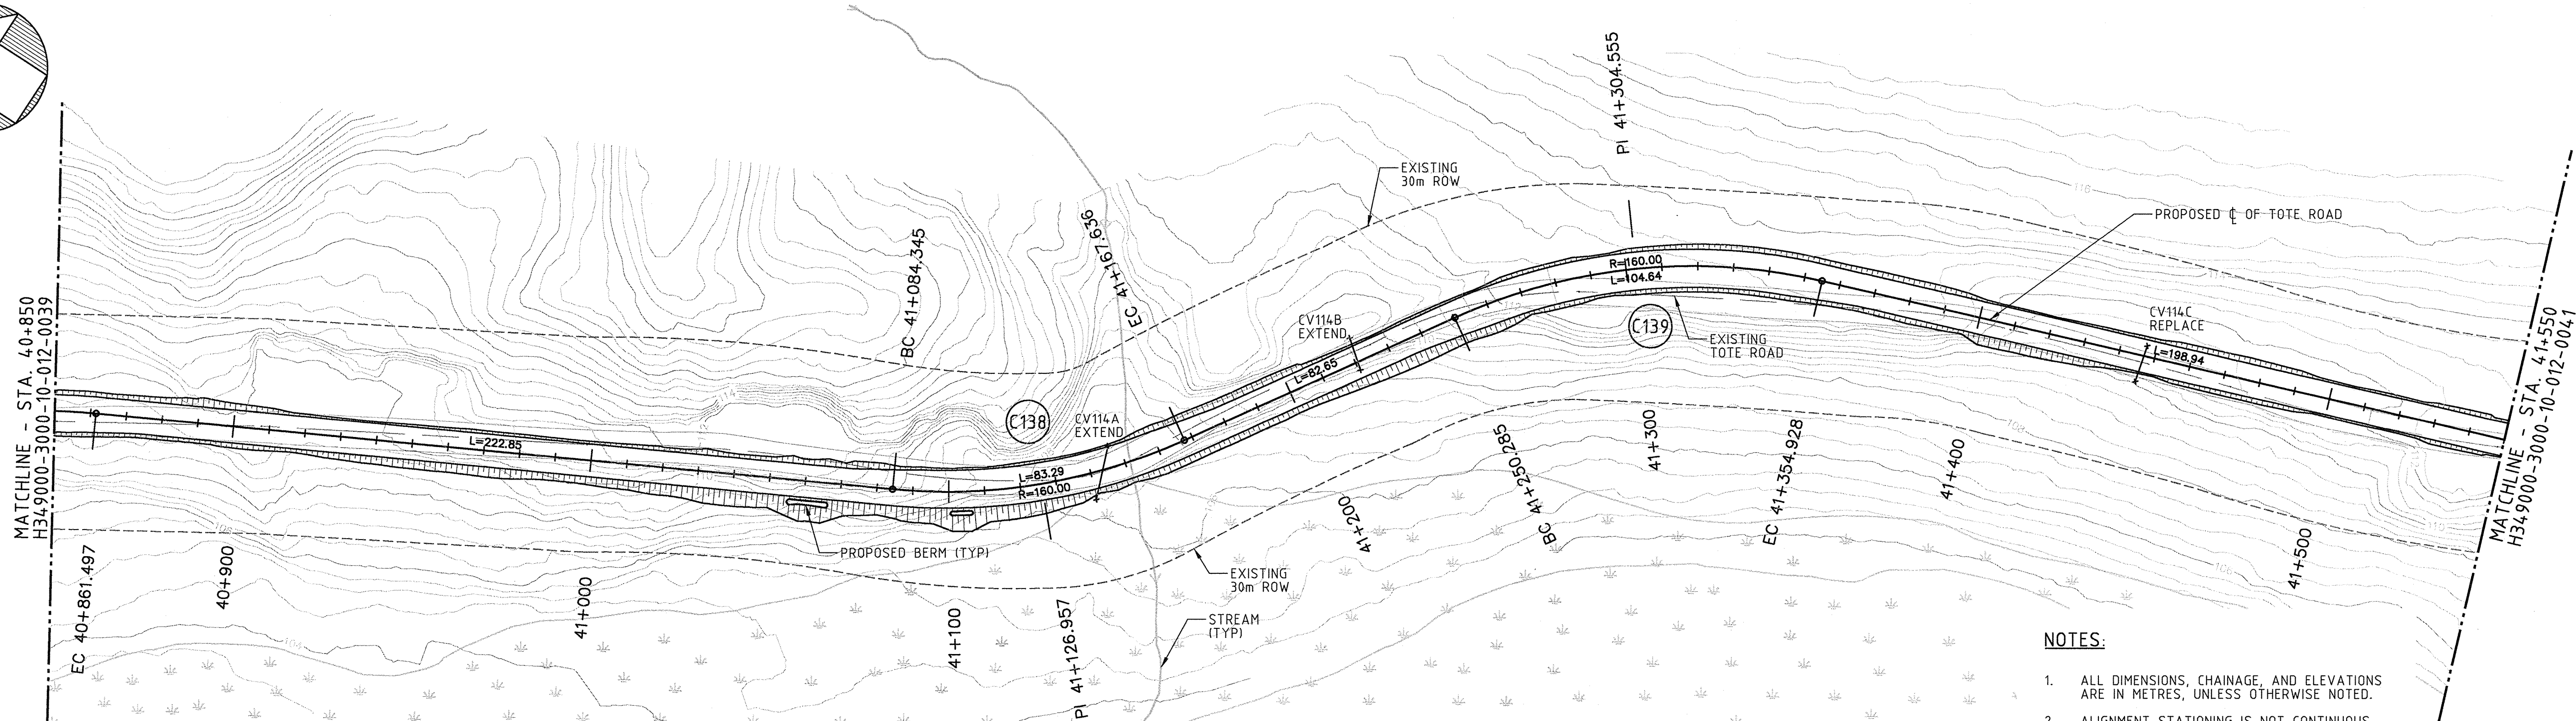

PLAN

NOTES:

1. ALL DIMENSIONS, CHAINAGE, AND ELEVATIONS ARE IN METRES, UNLESS OTHERWISE NOTED.
2. ALIGNMENT STATIONING IS NOT CONTINUOUS THROUGHOUT THE LENGTH OF THE TOTE ROAD. THE ROAD IS DIVIDED INTO FIVE SEGMENTS, EACH HAVING A UNIQUE CHAINAGE. ALIGNMENT STATION EQUATIONS ARE FOUND ON DRAWING H349000-3000-10-040-002.
3. CULVERT LOCATION, AND INVERT ELEVATION ARE APPROXIMATE AND SHALL BE VERIFIED IN THE FIELD. REFER TO DRAWING H349000-3000-10-088-0030 TO H349000-3000-10-088-0034.

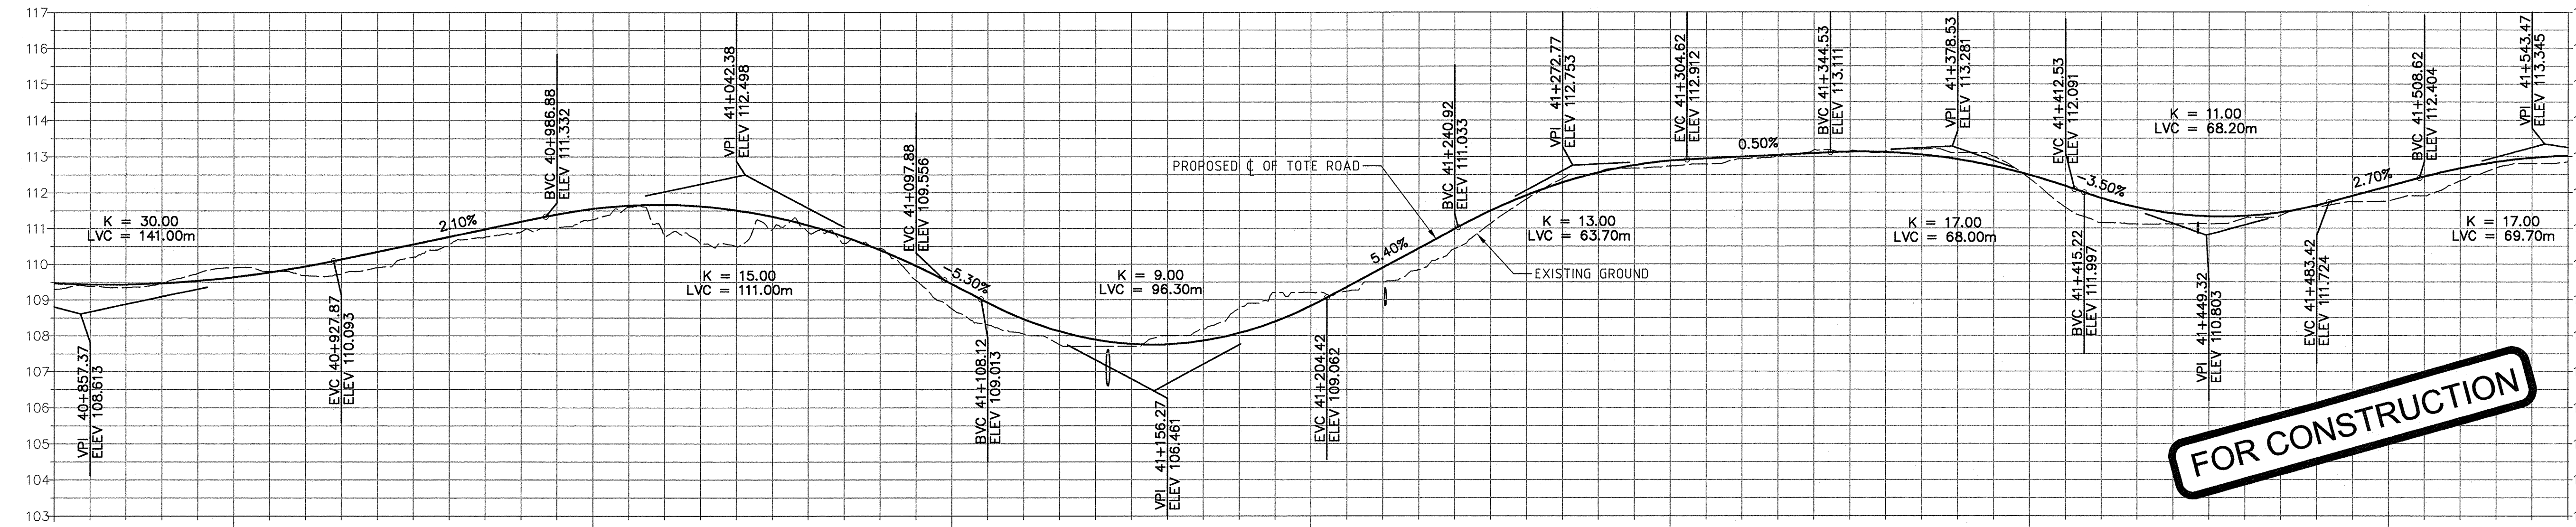

PROFILE

1:1000 H
1:100 V


Existing:	109.9	111.3	108.8	109.2	112.7	112.4	111.8	Existing:
Proposed:	109.6	111.6	109.4	106.8	112.9	112.5	112.2	Proposed:

DRAWING NO.	DRAWING TITLE
REFERENCE DRAWINGS	

PERMIT TO PRACTICE
HATCH LTD.
Signature: *[Signature]*
Date: *30 May 13*
PERMIT NUMBER: P 512
The Association of Professional Engineers,
Geologists and Geophysicists of NWT/NNU

THIS DRAWING WAS PREPARED FOR THE EXCLUSIVE USE OF BAFFINLAND AND IS NOT TO BE REPRODUCED OR TRANSMITTED IN ANY FORM OR BY ANY MEANS, ELECTRONIC OR MECHANICAL, INCLUDING PHOTOCOPYING, RECORDING, OR BY ANY INFORMATION STORAGE AND RETRIEVAL SYSTEM, WITHOUT THE WRITTEN PERMISSION OF HATCH LTD. ANY REUSE OF THIS DRAWING BY ANY THIRD PARTY OR ANY MODIFICATION OR ALTERATION OF THIS DRAWING BY ANY THIRD PARTY IS PROHIBITED. HATCH LTD. AND ITS EMPLOYEES AND AGENTS SHALL NOT BE LIABLE FOR ANY LOSS OR DAMAGE, INCLUDING REASONABLE ATTORNEY'S FEES, ARISING OUT OF OR FROM THE USE OF THIS DRAWING. 

NO.	DESCRIPTION	BY	CHK'D	APP'D	DATE
REVISIONS					

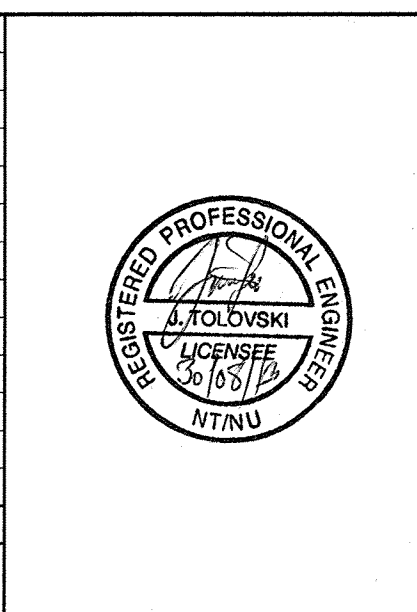

0	CONSTRUCTION	RN	DW	2013-08-30
REV.	ISSUE FOR	AUTH.	BY	DATE
ISSUE AUTHORIZATION				

HATCH

DESIGNED BY
L. GONZALES
DATE 2013-06-17
CHECKED BY
J. TOLOVSKI
DATE 2013-05-22
PROJ. DES. 3000
T. THERIAULT
DATE 2012-04-22

DRAWN BY
L. CAMPBELL
DATE 2013-06-19
DISCIP. ENGR.
R. SANK
DATE 2013-05-22
PROJ. ENGR.
J. CLELAND
DATE 2013-05-22

PROJ. MGR.
S. PERRY
DATE 2013-05-22

Baffinland

MARY RIVER PROJECT

TOTE ROAD
STA. 40+850 TO 41+550
PLAN AND PROFILE

SCALE
1:1000
OR AS NOTED

DWG. NO.
H349000-3000-10-012-0040

REV.
0

ORIGINAL SHEET SIZE: ISO A1 (841 x 594)