



H349000-3000-10-012-0041
DWG. NO.

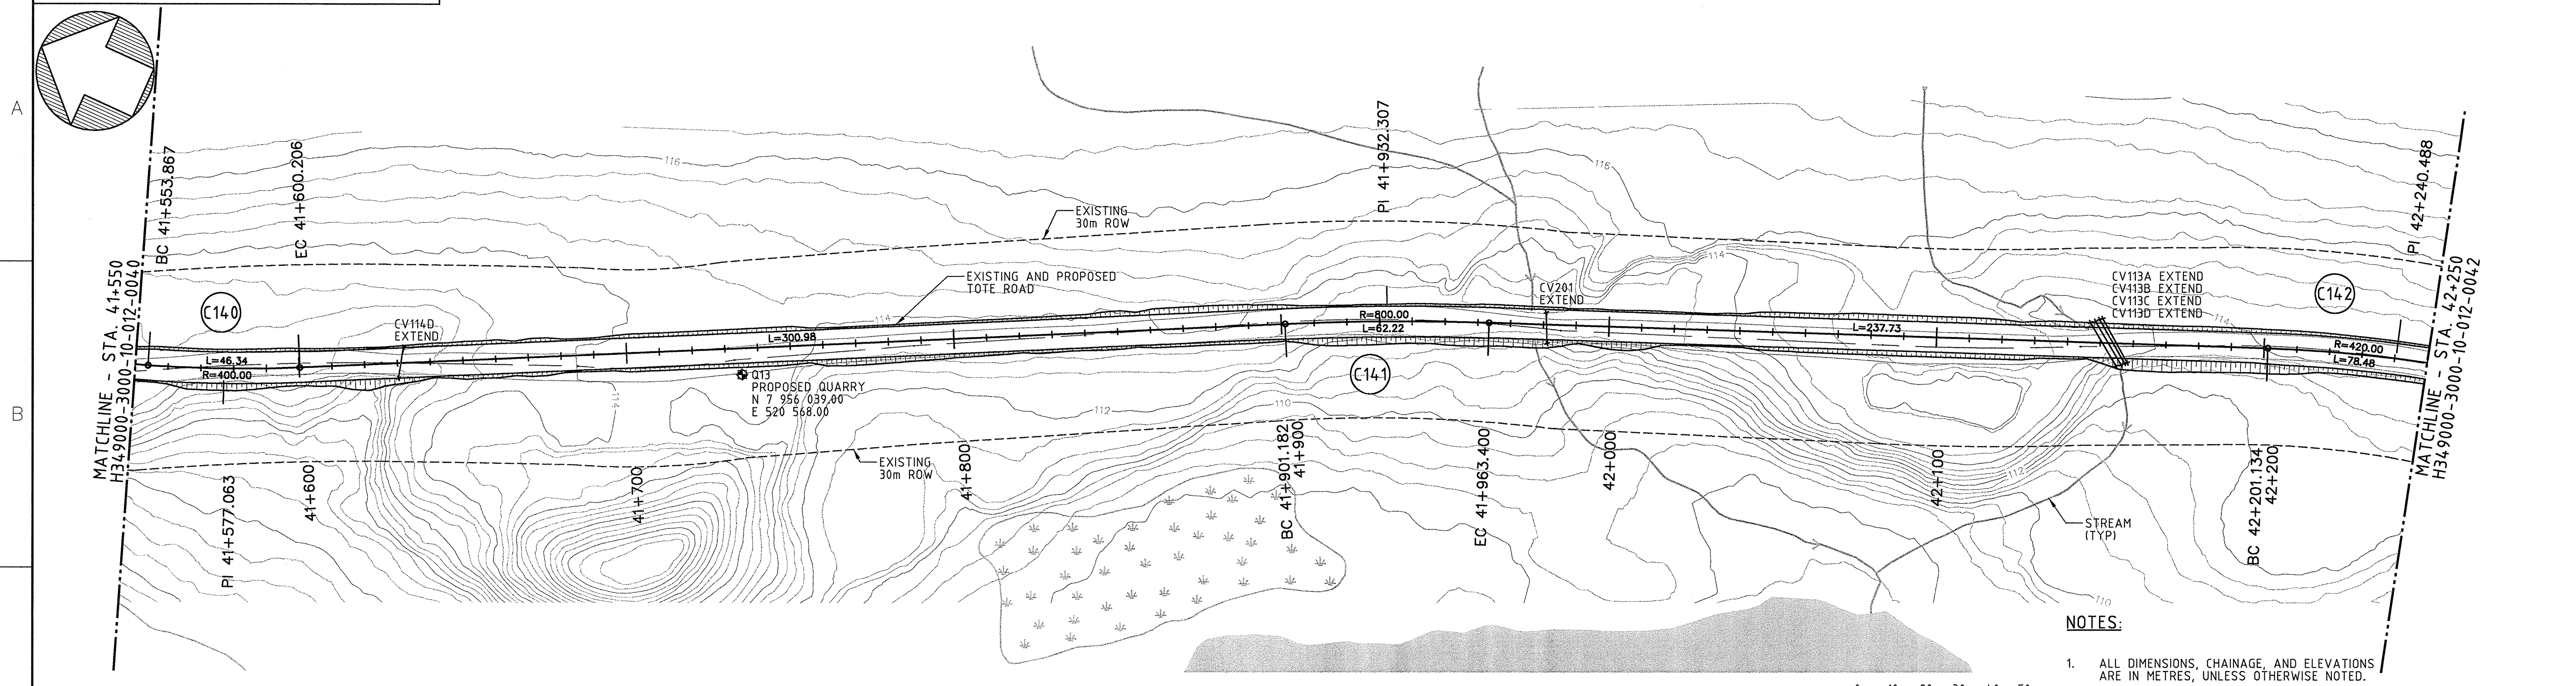

- NOTES:
1. ALL DIMENSIONS, CHAINAGE, AND ELEVATIONS ARE IN METRES, UNLESS OTHERWISE NOTED.
 2. ALIGNMENT STATIONING IS NOT CONTINUOUS THROUGHOUT THE LENGTH OF THE TOTE ROAD. THE ROAD IS DIVIDED INTO FIVE SEGMENTS, EACH HAVING A UNIQUE CHAINAGE. ALIGNMENT STATION EQUATIONS ARE FOUND ON DRAWING H349000-3000-10-040-002.
 3. CULVERT LOCATION, AND INVERT ELEVATION ARE APPROXIMATE AND SHALL BE VERIFIED IN THE FIELD. REFER TO DRAWING H349000-3000-10-088-0030 TO H349000-3000-10-088-0034.

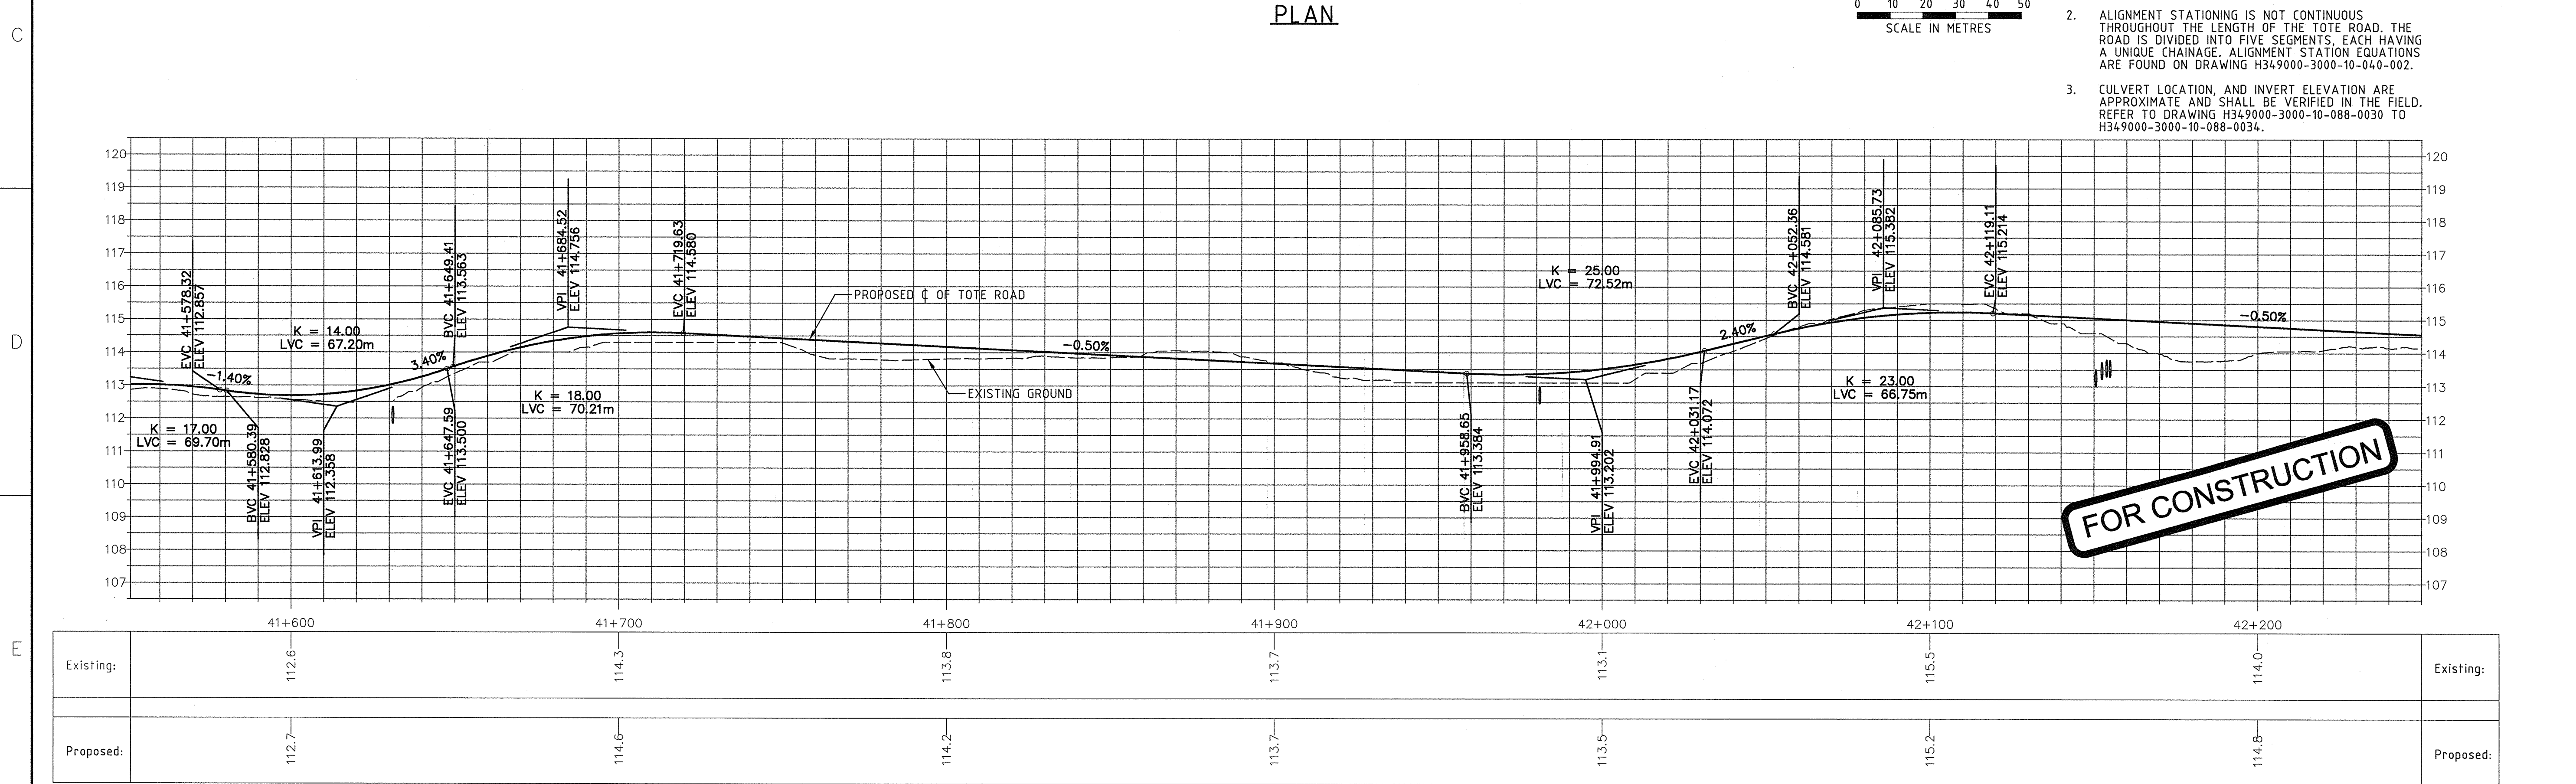

PROFILE
1:1000 H
1:100 V

DRAWING NO. 1 DRAWING TITLE 2 REFERENCE DRAWINGS 3		PERMIT TO PRACTICE HATCH LTD. Signature: [Signature] Date: 30 Aug 13 PERMIT NUMBER: P 512 The Association of Professional Engineers, Geologists and Geophysicists of NWT/NUNU THIS DRAWING WAS PREPARED FOR THE EXCLUSIVE USE OF BAFFINLAND AND IS NOT TO BE REPRODUCED OR USED FOR ANY OTHER PURPOSE WITHOUT THE WRITTEN PERMISSION OF HATCH LTD. (HATCH). HATCH ACCEPTS NO LIABILITY FOR ANY LOSS OR DAMAGE, INCLUDING REASONABLE ATTORNEY'S FEES, ARISING FROM ANY USE OF THIS DRAWING OR ANY INFORMATION CONTAINED HEREIN, AND ALL INFORMATION CONTAINED HEREIN IS PROVIDED "AS IS" WITHOUT WARRANTY OF ANY KIND, INCLUDING MERCHANTABILITY AND FITNESS FOR A PARTICULAR PURPOSE. THE USER OF THIS DRAWING SHALL BE RESPONSIBLE FOR OBTAINING ALL NECESSARY PERMITS AND APPROVALS FROM THE APPROPRIATE AUTHORITIES. NO. DESCRIPTION BY CHK'D APP'D DATE REVISIONS		REGISTERED PROFESSIONAL ENGINEER J. TOLOVSKI LICENSE NO. 360873 NTRU		0 CONSTRUCTION RN DW 2013-08-30 REV. ISSUE FOR AUTH. BY DATE ISSUE AUTHORIZATION		HATCH DESIGNED BY L. GONZALES DATE 2013-06-17 CHECKED BY J. TOLOVSKI DATE 2013-06-14 PROJ. DES. COORD. T. THERIET DATE 2013-06-14 PROJ. ENG. S. PERRY DATE 2013-06-14 DRAWN BY C. SMITH DATE 2013-06-14 DISCIP. ENGR. R. NUSIM DATE 2013-06-14 PROJ. ENG. J. CLELAND DATE 2013-06-14		Baffinland MARY RIVER PROJECT TOTE ROAD STA. 41+550 TO 42+250 PLAN AND PROFILE SCALE 1:1000 OR AS NOTED DWG. NO. H349000-3000-10-012-0041 ORIGINAL SHEET SIZE: ISO A1 (841 x 594)		REV. 0	
---	--	---	--	---	--	---	--	---	--	--	--	--	--	---------------	--