

A

B

C

D

E

F

A


B

C

D

E


F

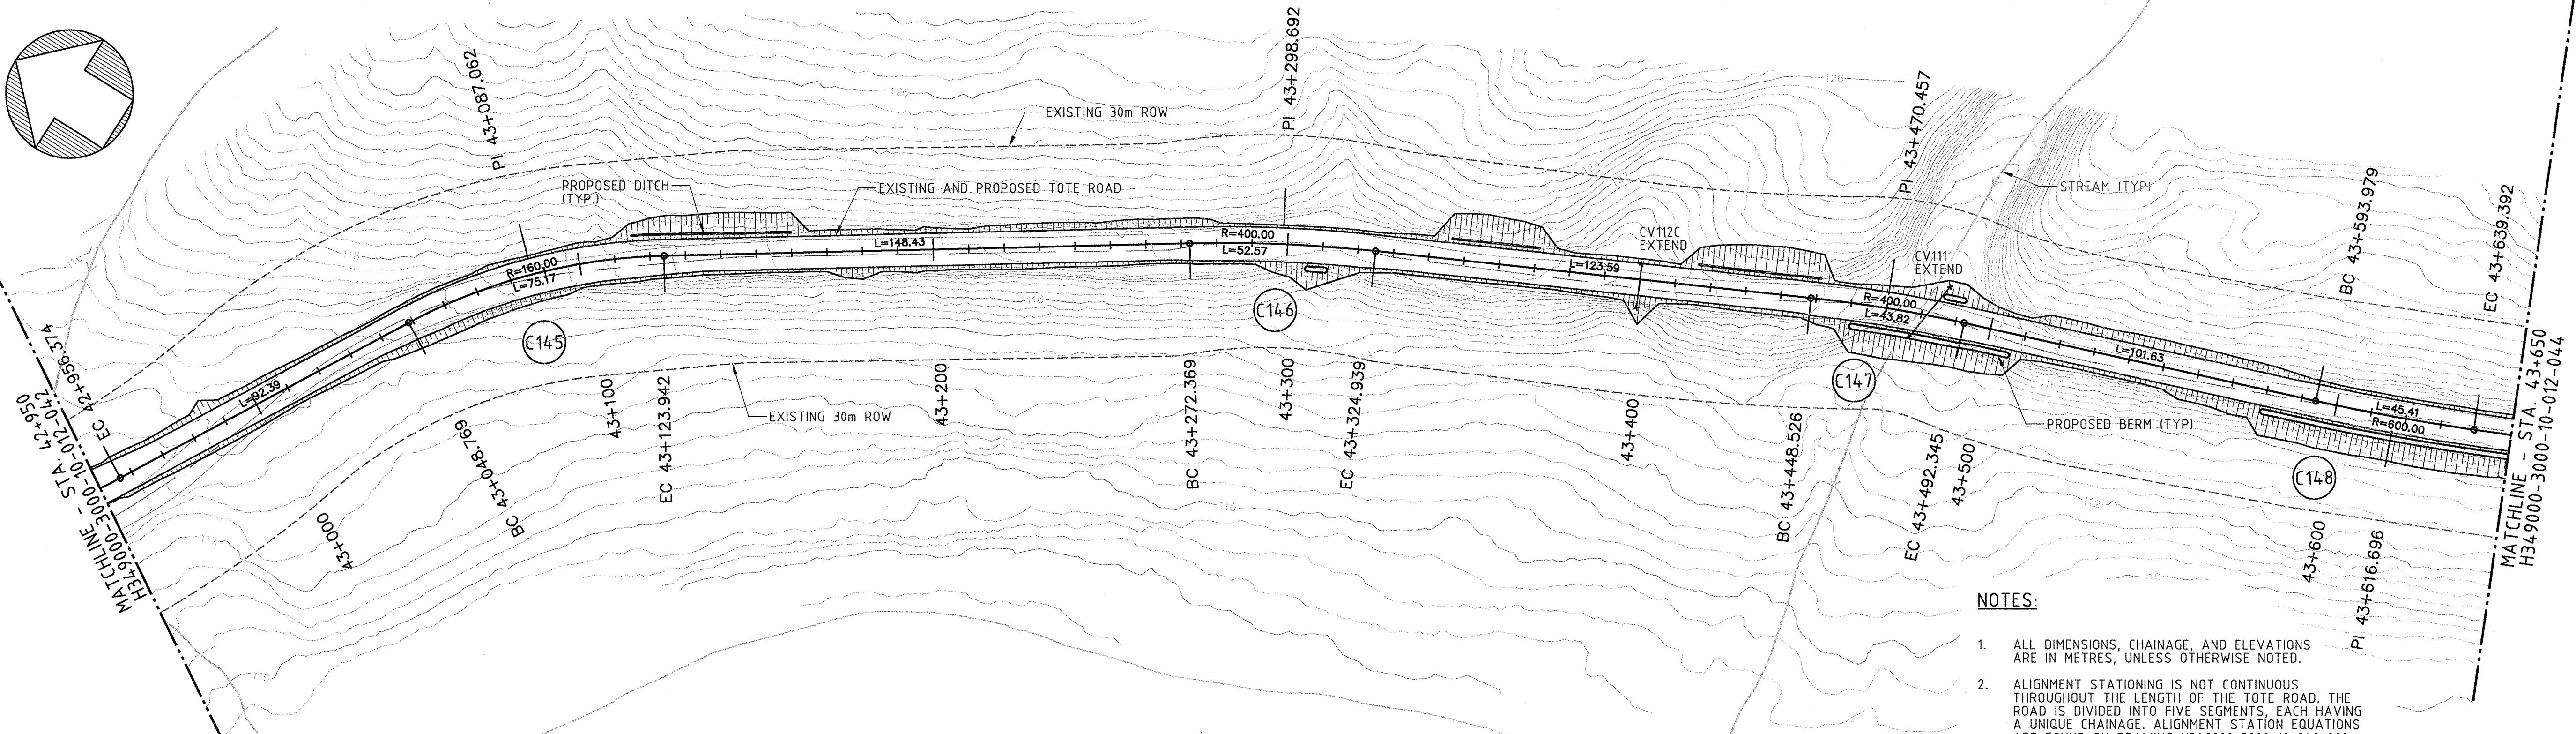

PLAN

NOTES:

1. ALL DIMENSIONS, CHAINAGE, AND ELEVATIONS ARE IN METRES, UNLESS OTHERWISE NOTED.
2. ALIGNMENT STATIONING IS NOT CONTINUOUS THROUGHOUT THE LENGTH OF THE TOTE ROAD. THE ROAD IS DIVIDED INTO FIVE SEGMENTS, EACH HAVING A UNIQUE CHAINAGE. ALIGNMENT STATION EQUATIONS ARE FOUND ON DRAWING H349000-3000-10-040-002.
3. CULVERT LOCATION, AND INVERT ELEVATION ARE APPROXIMATE AND SHALL BE VERIFIED IN THE FIELD. REFER TO DRAWING H349000-3000-10-088-0030 TO H349000-3000-10-088-0034.

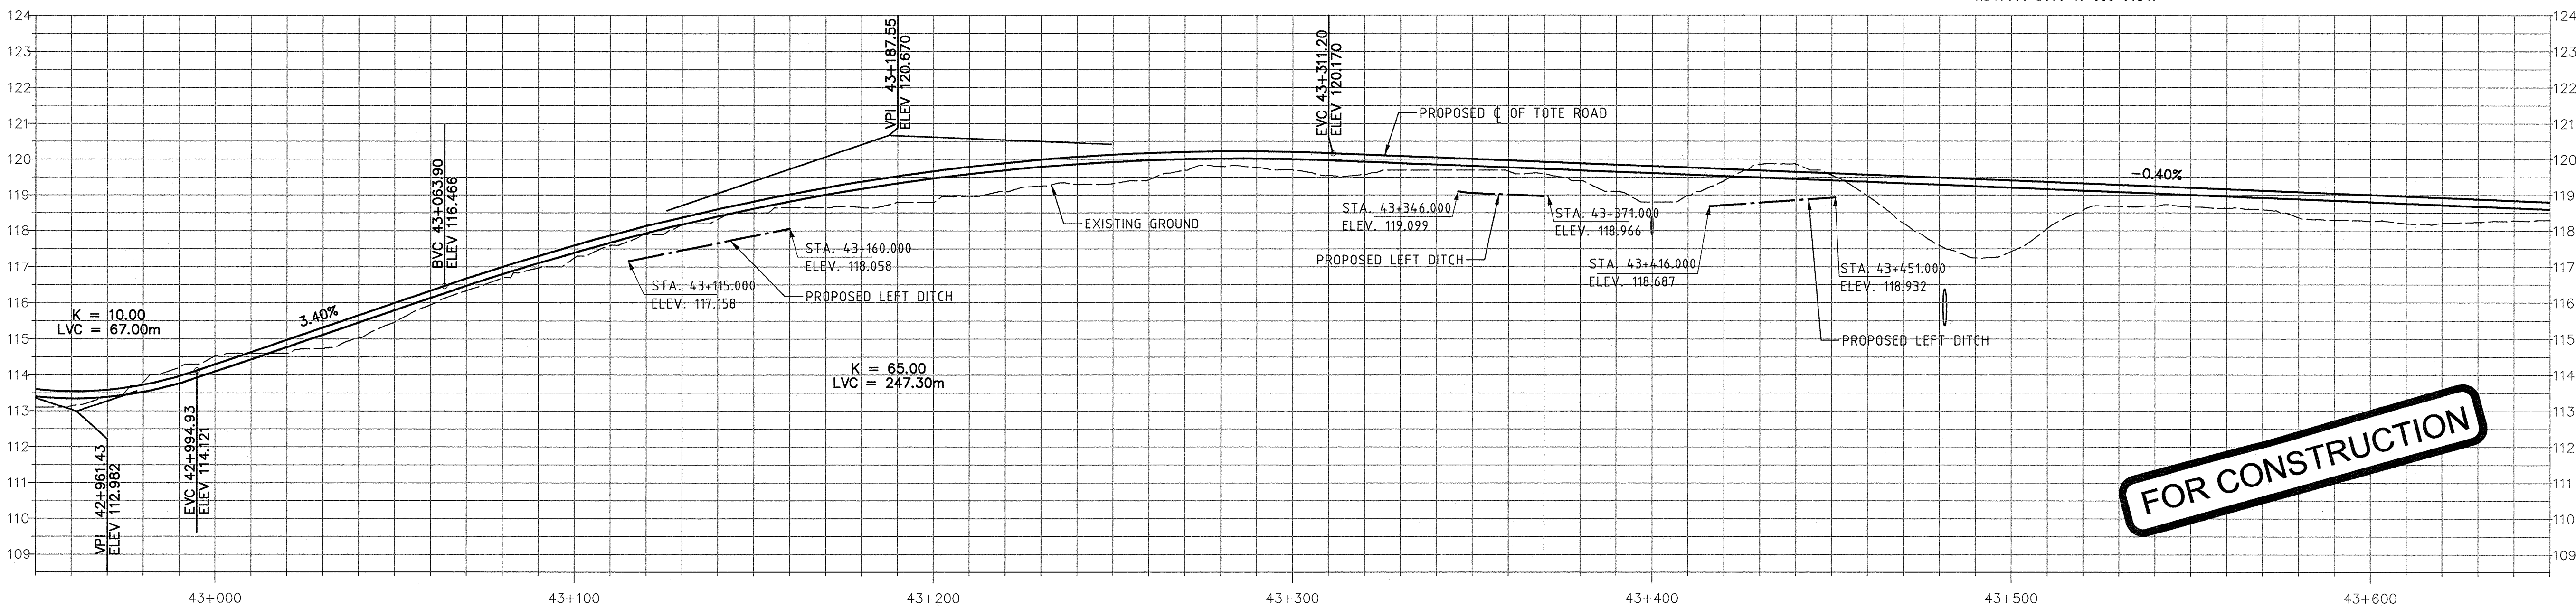

FOR CONSTRUCTION

PROFILE

1:1000 H
1:100 V


Existing:	114.5	117.2	118.8	119.7	118.8	117.4	118.3	Existing:
Proposed:	114.3	117.6	119.7	120.2	119.8	119.4	119.0	Proposed:

DRAWING NO.	DRAWING TITLE
REFERENCE DRAWINGS	

PERMIT TO PRACTICE
HATCH LTD.
Signature: *[Signature]*
Date: 30 Apr 13
PERMIT NUMBER: P 512
The Association of Professional Engineers, Geologists and Geophysicists of NWT/NU

THIS DRAWING WAS PREPARED FOR THE EXCLUSIVE USE OF Baffinland Iron Corporation ("Client") AND IS TO BE USED PURSUANT TO THE AGREEMENT BETWEEN CLIENT AND HATCH LTD. ("Hatch"). ANY REUSE, REPRODUCTION, OR MODIFICATION OF THIS DRAWING WITHOUT THE WRITTEN CONSENT OF HATCH LTD. IS STRICTLY PROHIBITED. HATCH LTD. ACCEPTS NO LIABILITY FOR ANY ERRORS OR OMISSIONS IN THIS DRAWING OR FOR ANY DAMAGE, LOSS, OR INJURY, INCLUDING REASONABLE AND NECESSARY ATTORNEY'S FEES, ARISING OUT OF OR FROM THE USE OF THIS DRAWING BY CLIENT AND/OR ANY THIRD PARTY OR ANY REUSE, REPRODUCTION, OR MODIFICATION OF THIS DRAWING BY CLIENT AND/OR ANY THIRD PARTY.

NO.	DESCRIPTION	BY	CHK'D	APP'D	DATE
REVISIONS					

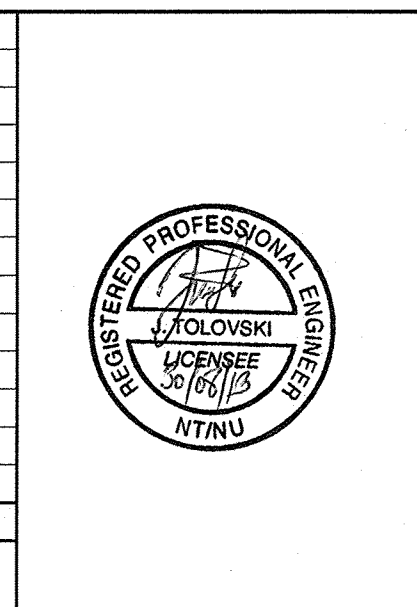

0	CONSTRUCTION	RN	DW	2013-08-30
REV.	ISSUE FOR	AUTH. BY	DATE	
ISSUE AUTHORIZATION				

HATCH

DESIGNED BY: L. GONZALES
DATE: 2013-06-17
CHECKED BY: J. TOLOVSKI
DATE: 2013-06-17
PROJ. DES. 2008
T. THERIAULT
DATE: 2012-06-17

DRAWN BY: C. SMITH
DATE: 2013-06-17
DISCIP. ENGR.
J. TOLOVSKI
DATE: 2013-06-17
PROJ. ENGR.
J. CLELAND
DATE: 2013-06-17

PROJ. MGR.
S. PERRY
DATE: 2013-06-17

Baffinland

MARY RIVER PROJECT

TOTE ROAD
STA. 42+950 TO 43+650
PLAN AND PROFILE

SCALE: 1:1000
OR AS NOTED

DWG. NO.: H349000-3000-10-012-0043

REV. 0