


H349000-3000-10-012-0050



ON 9MD

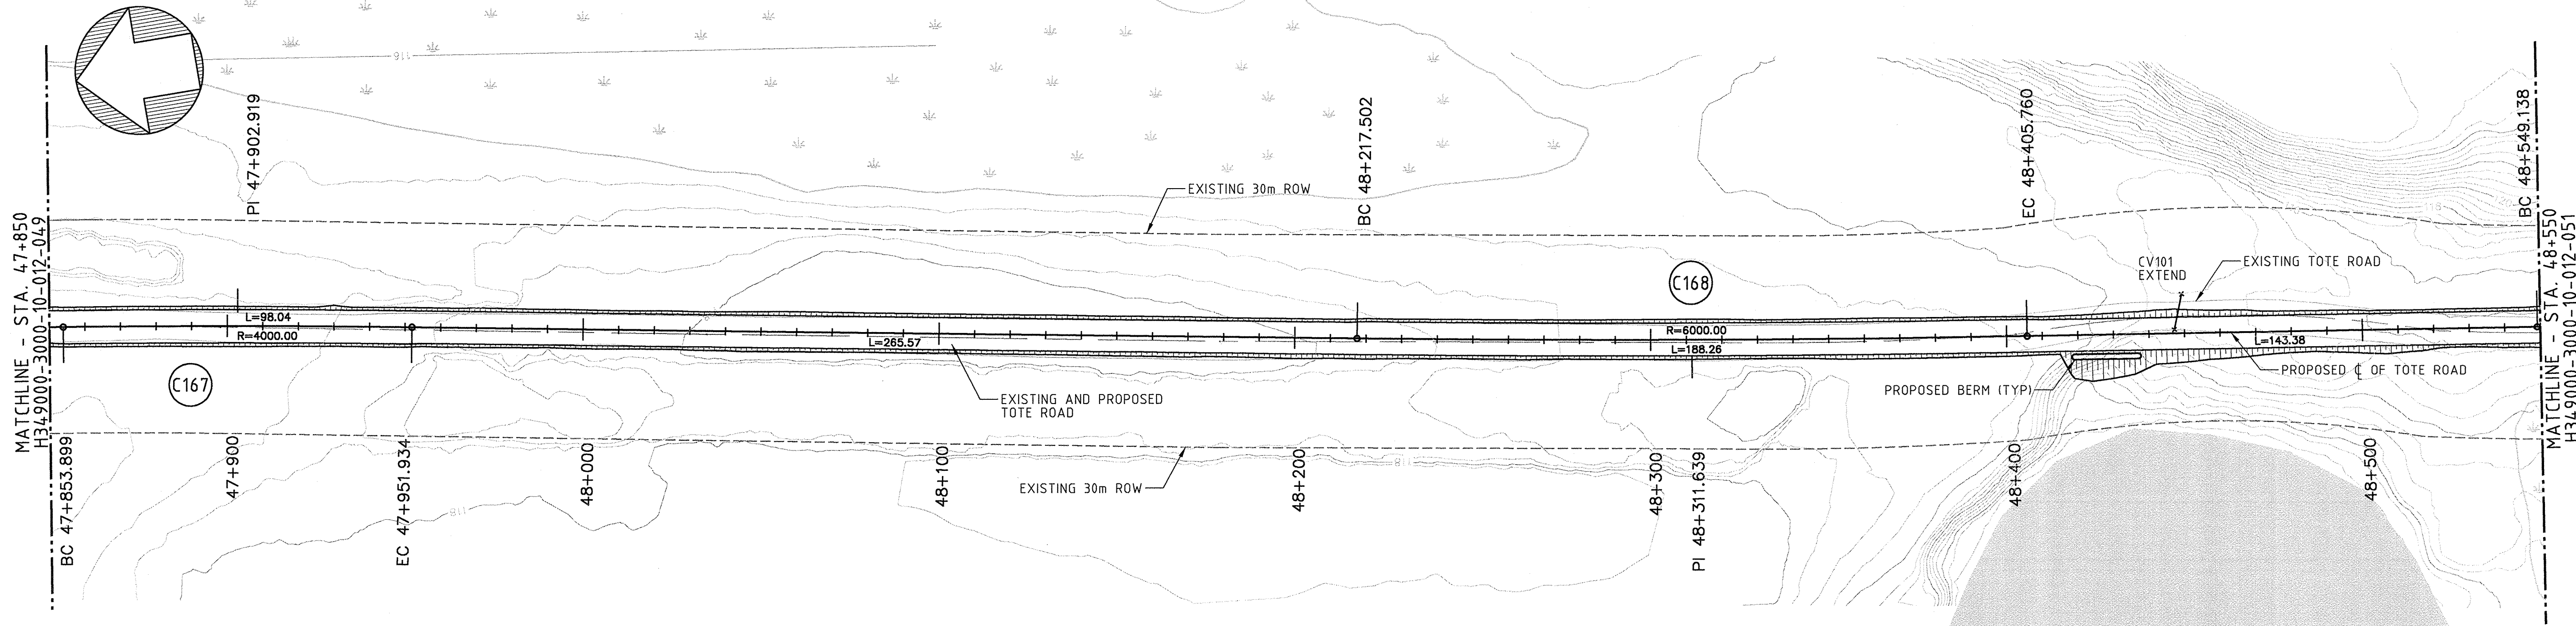

PLAN

NOTES:

- ALL DIMENSIONS, CHAINAGE, AND ELEVATIONS ARE IN METRES, UNLESS OTHERWISE NOTED.
- ALIGNMENT STATIONING IS NOT CONTINUOUS THROUGHOUT THE LENGTH OF THE TOTE ROAD. THE ROAD IS DIVIDED INTO FIVE SEGMENTS, EACH HAVING A UNIQUE CHAINAGE. ALIGNMENT STATION EQUATIONS ARE FOUND ON DRAWING H349000-3000-10-040-002.
- CULVERT LOCATION, AND INVERT ELEVATION ARE APPROXIMATE AND SHALL BE VERIFIED IN THE FIELD. REFER TO DRAWING H349000-3000-10-088-0030 TO H349000-3000-10-088-0034.

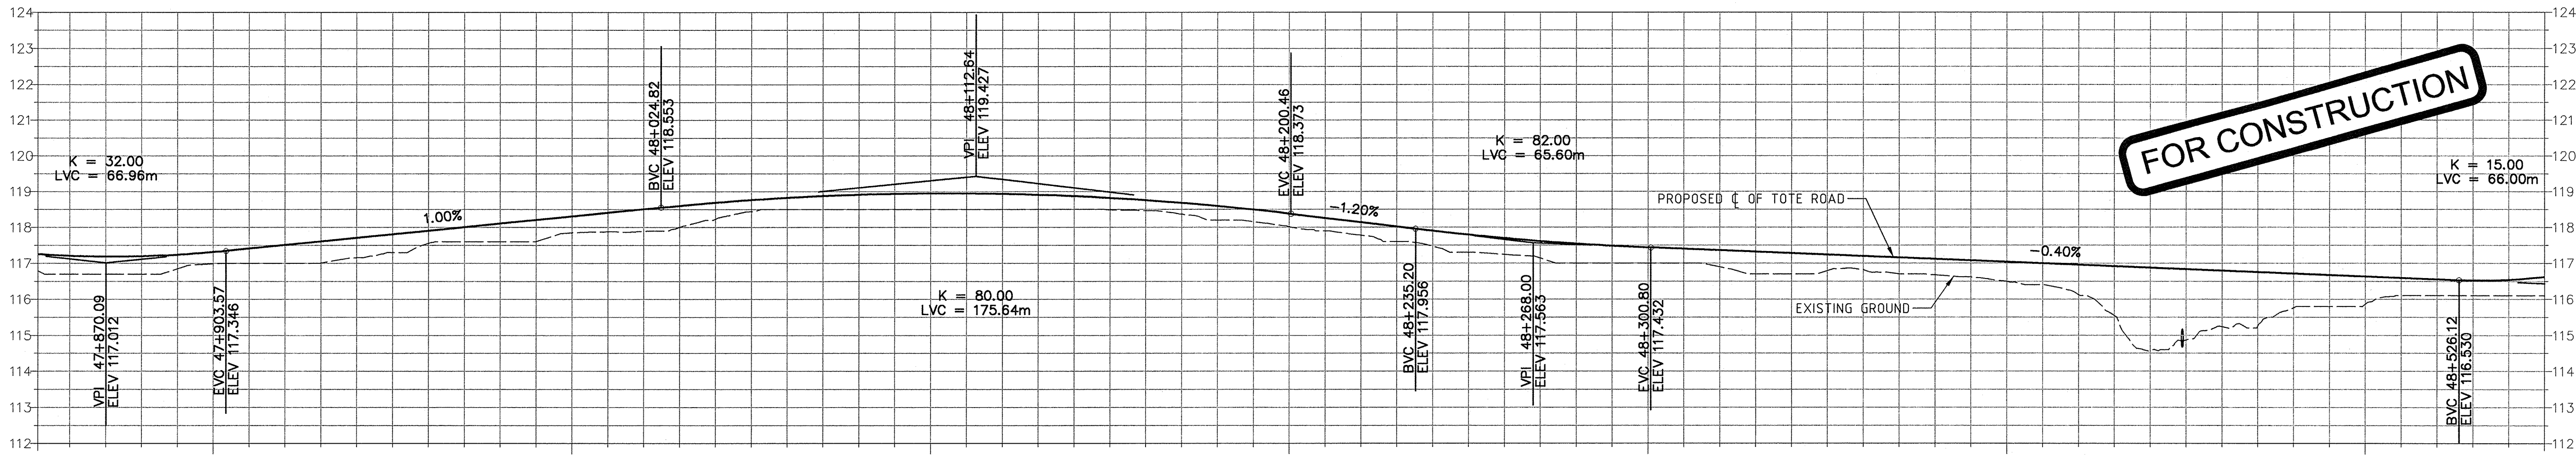 


Existing:	117.0	117.9	118.5	118.0	117.0	116.5	Existing:
Proposed:	117.3	118.3	118.9	118.4	117.4	117.0	Proposed:

PROFILE

1:1000 H
1:100 V

PERMIT TO PRACTICE
HATCH LTD.
Signature: *[Signature]*
Date: 30 Aug 13
PERMIT NUMBER: P 512
The Association of Professional Engineers,
Geologists and Geophysicists of NWT/NU

THIS DRAWING WAS PREPARED FOR THE EXCLUSIVE USE OF BAFFINLAND AND CANNOT BE REPRODUCED OR USED FOR ANY OTHER PURPOSE WITHOUT THE WRITTEN PERMISSION OF HATCH LTD. ANY REPRODUCTION OR USE OF THIS DRAWING WITHOUT THE WRITTEN PERMISSION OF HATCH LTD. IS PROHIBITED. HATCH LTD. ACCEPTS NO LIABILITY FOR ANY LOSS OR DAMAGE, INCLUDING REASONABLE ATTORNEY'S FEES, ARISING OUT OF OR FROM THIS DRAWING OR ANY PART THEREOF. HATCH LTD. IS NOT RESPONSIBLE FOR ANY LOSS OR DAMAGE, INCLUDING REASONABLE ATTORNEY'S FEES, ARISING OUT OF OR FROM THIS DRAWING OR ANY PART THEREOF. HATCH LTD. IS NOT RESPONSIBLE FOR ANY LOSS OR DAMAGE, INCLUDING REASONABLE ATTORNEY'S FEES, ARISING OUT OF OR FROM THIS DRAWING OR ANY PART THEREOF.

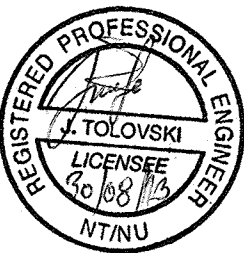

HATCH

DESIGNED BY
L. GONZALES
DATE 2013-06-17
CHECKED BY
J. TOLOVSKI
DATE 2013-06-14
PROJ. DES. 20000
T. THERIAULT
DATE 2013-06-14
PROJ. MGR.
S. PERRY
DATE 2013-06-14

DRAWN BY
C. SMITH
DATE 2013-06-14
DISC. ENGR.
J. TOLOVSKI
DATE 2013-06-14
PROJ. ENGR.
J. CLELAND
DATE 2013-06-14

Baffinland

MARY RIVER PROJECT

TOTE ROAD
STA. 47+850 TO 48+550
PLAN AND PROFILE

SCALE
1:1000
OR AS NOTED
DWG. NO.
H349000-3000-10-012-0050
ORIGINAL SHEET SIZE: ISO A1 (841 x 594)

REV.
0

WGS0076 8/2/2013 12:08:46 PM
c:\proj\projectwise\wgs0076\dms74793\H349000-3000-10-012-0050.dgn