



H349000-3000-10-012-0051

ON DWG

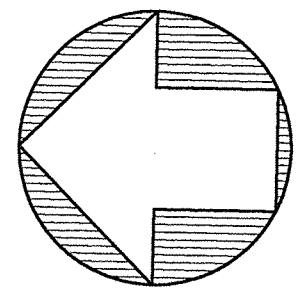


MATCHLINE - STA. 48+550
H349000-3000-10-012-0050

MATCHLINE - STA. 49+250
H349000-3000-10-012-0052

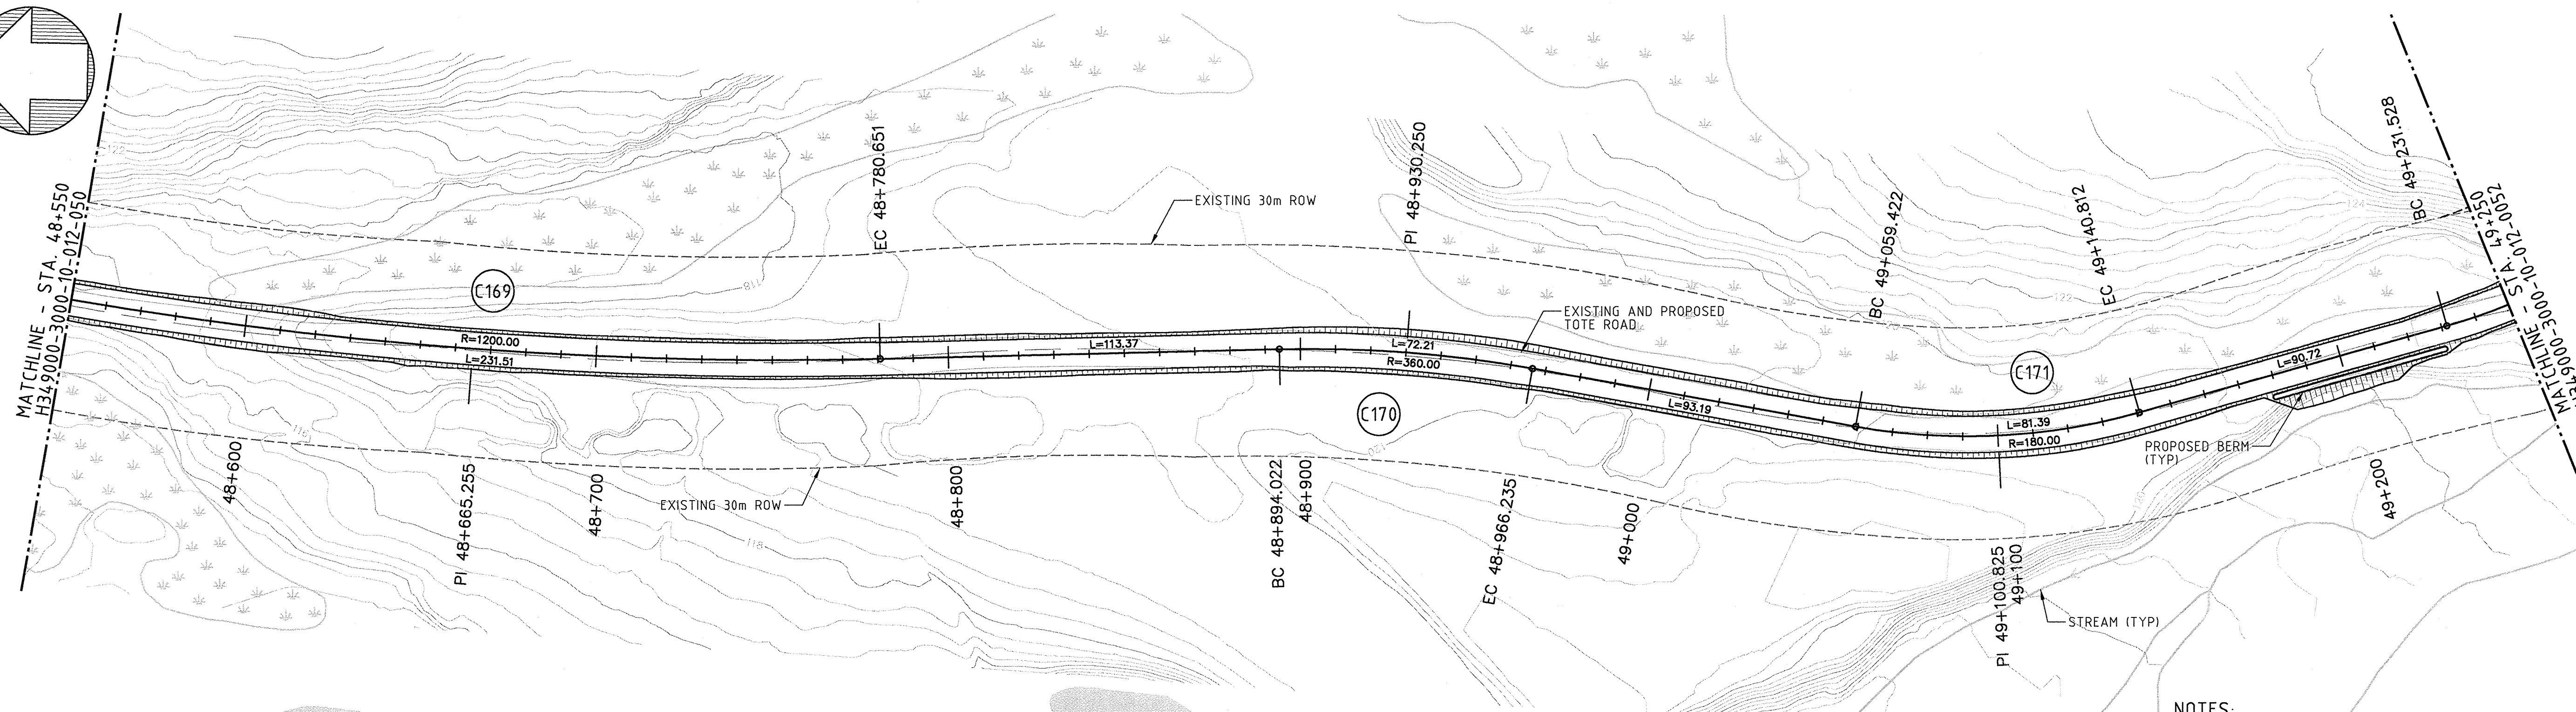


PLAN

 

NOTES:

1. ALL DIMENSIONS, CHAINAGE, AND ELEVATIONS ARE IN METRES, UNLESS OTHERWISE NOTED.
2. ALIGNMENT STATIONING IS NOT CONTINUOUS THROUGHOUT THE LENGTH OF THE TOTE ROAD. THE ROAD IS DIVIDED INTO FIVE SEGMENTS, EACH HAVING A UNIQUE CHAINAGE. ALIGNMENT STATION EQUATIONS ARE FOUND ON DRAWING H349000-3000-10-040-002.

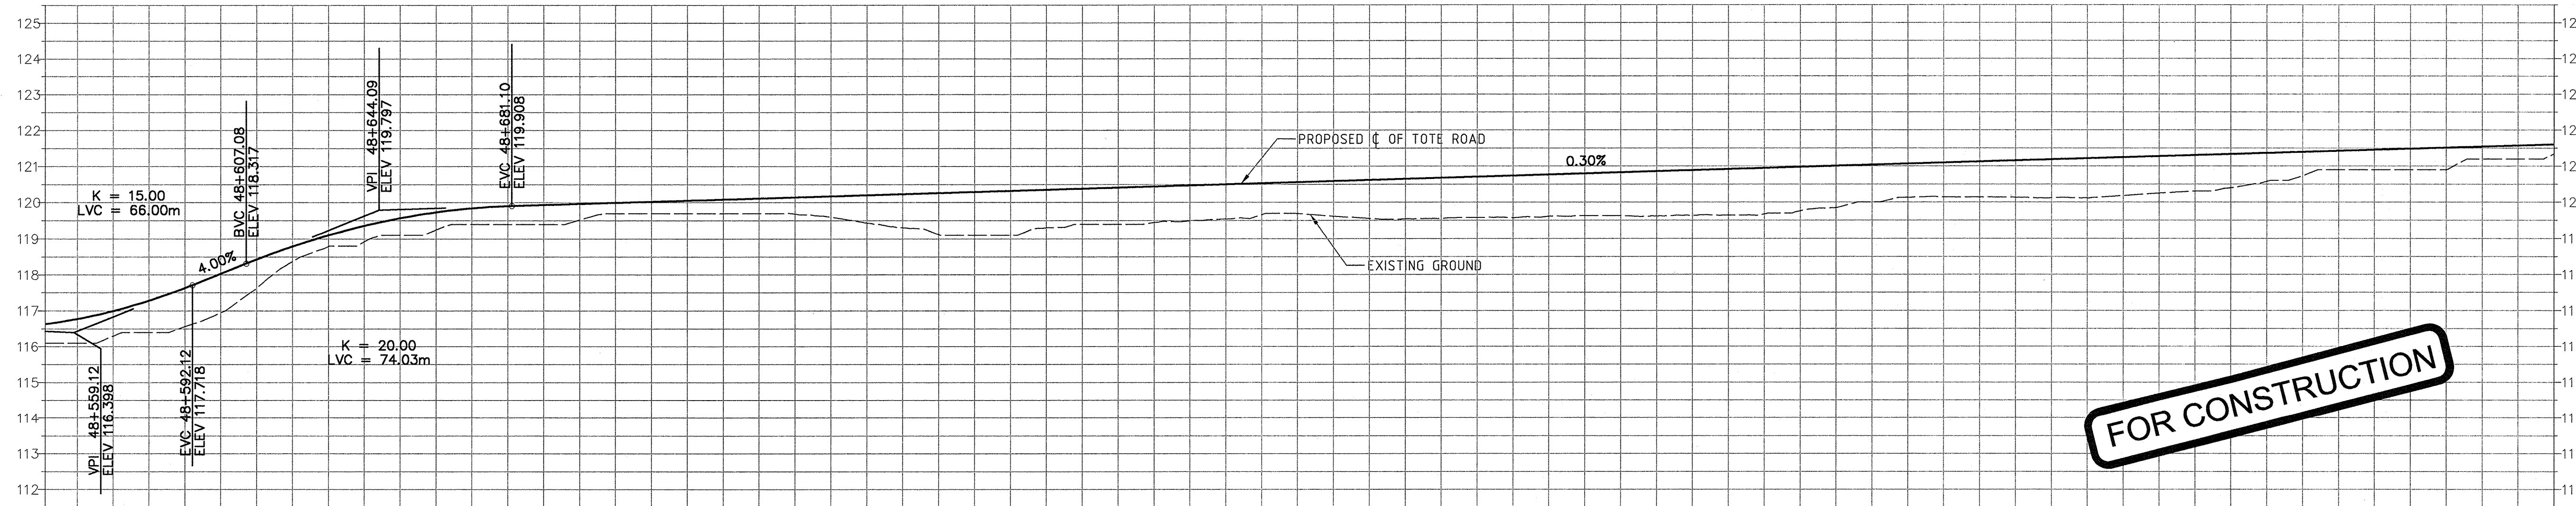

FOR CONSTRUCTION


Existing:	48+600	48+700	48+800	48+900	49+000	49+100	49+200	Existing:
	117.0	119.5	119.1	119.7	119.6	120.1	120.9	
Proposed:	48+600	48+700	48+800	48+900	49+000	49+100	49+200	Proposed:
	118.0	120.0	120.3	120.6	120.9	121.2	121.5	

PROFILE

1:1000 H
1:100 V

PERMIT TO PRACTICE
HATCH LTD.
Signature: *[Signature]*
Date: 30 Oct 13
PERMIT NUMBER: P 512
The Association of Professional Engineers,
Geologists and Geophysicists of NWT/NTNU

THIS DRAWING WAS PREPARED FOR THE EXCLUSIVE USE OF BAFINLAND
AND IS NOT TO BE REPRODUCED OR TRANSMITTED IN ANY FORM OR BY ANY
MEANS, ELECTRONIC OR MECHANICAL, INCLUDING PHOTOCOPYING, RECORDING,
OR BY ANY INFORMATION STORAGE AND RETRIEVAL SYSTEM, WITHOUT THE
WRITTEN PERMISSION OF BAFINLAND. ANY REPRODUCTION OR
TRANSMISSION OF THIS DRAWING BY ANY THIRD PARTY IS
PROHIBITED. THE USER OF THIS DRAWING IS ADVISED THAT THE
DRAWING IS CONFIDENTIAL AND ALL INFORMATION CONTAINED
HEREIN IS THE PROPERTY OF BAFINLAND.

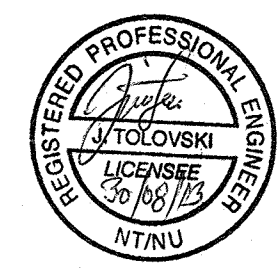

DESIGNED BY
L. GONZALES
DATE 2013-08-17
CHECKED BY
J. TOLOVSKI
DATE 2013-08-17
PROJ. DES.
T. THERIAULT
DATE 2013-08-17
PROJ. MGR.
S. PERRY
DATE 2013-06-14

DRAWN BY
C. SMITH
DATE 2013-06-14
DISC. ENGR.
J. TOLOVSKI
DATE 2013-06-14
PROJ. ENGR.
J. CLELAND
DATE 2013-06-14



MARY RIVER PROJECT

TOTE ROAD
STA. 48+550 TO 49+250
PLAN AND PROFILE

SCALE
1:1000
OR AS NOTED
DWG. NO.
H349000-3000-10-012-0051
ORIGINAL SHEET SIZE: ISO A1 (841 x 594)

W:\60076
8/28/2013 12:09:03 PM
c:\proj\projectwise\wg60076\dms74793\H349000-3000-10-012-0051.dgn