

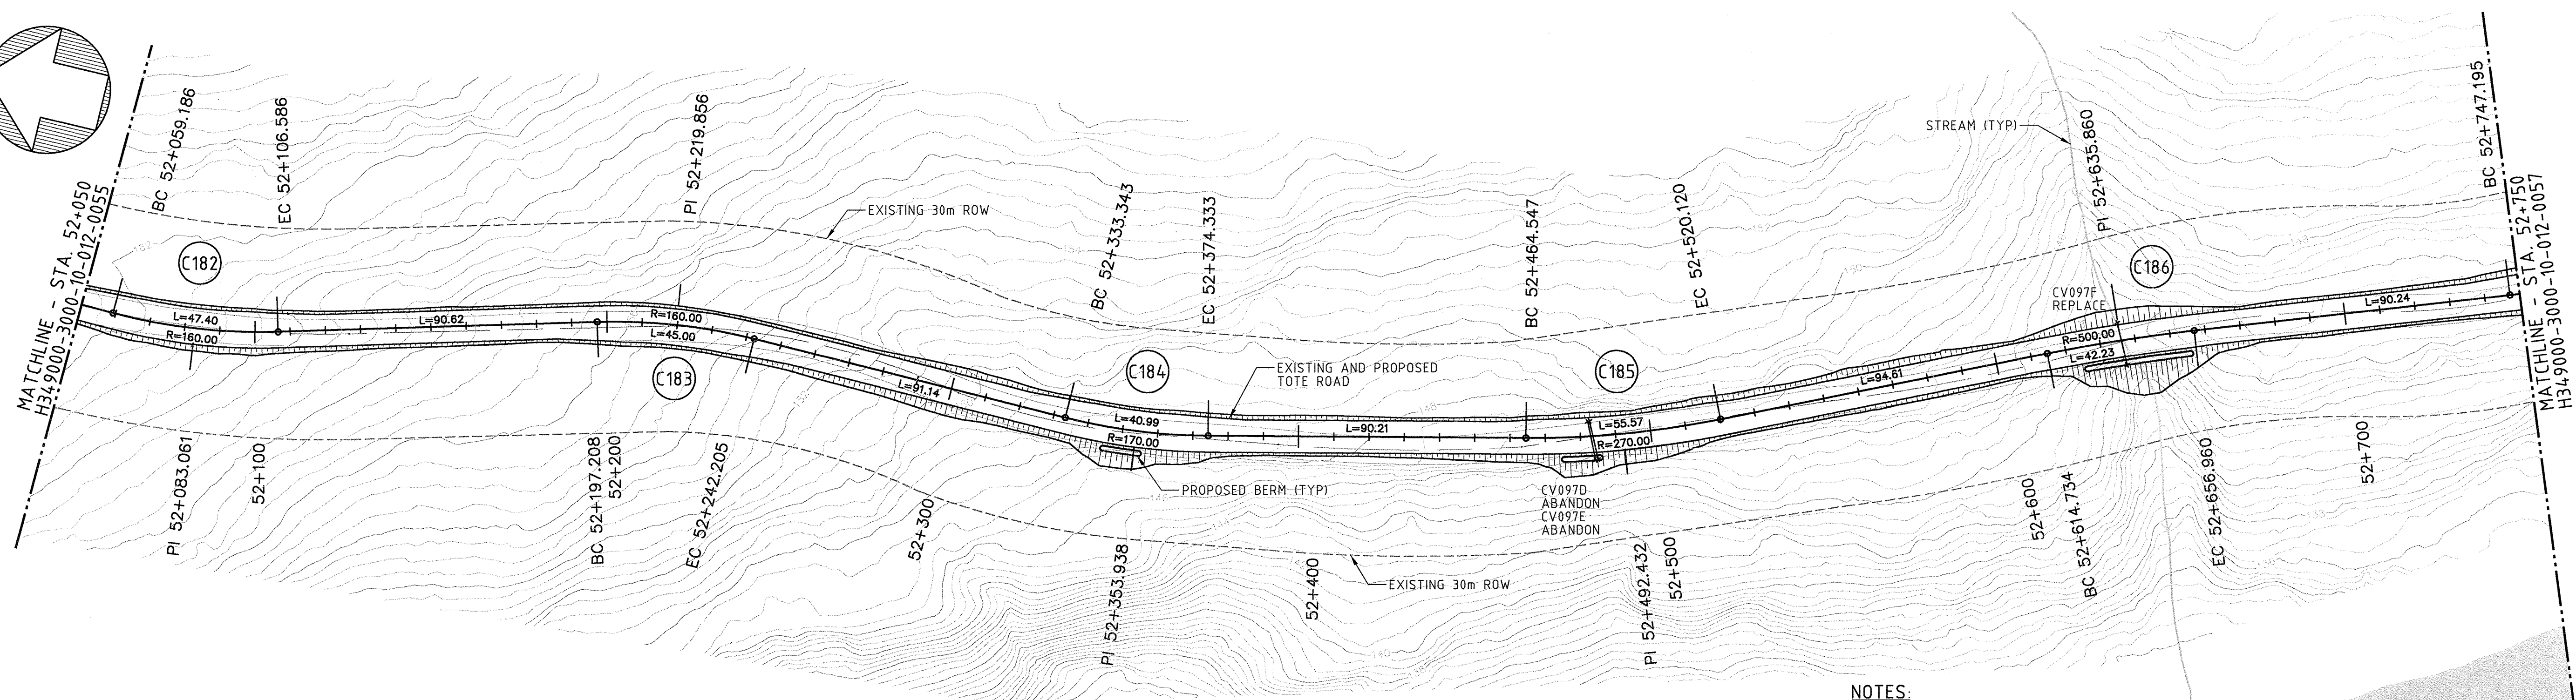


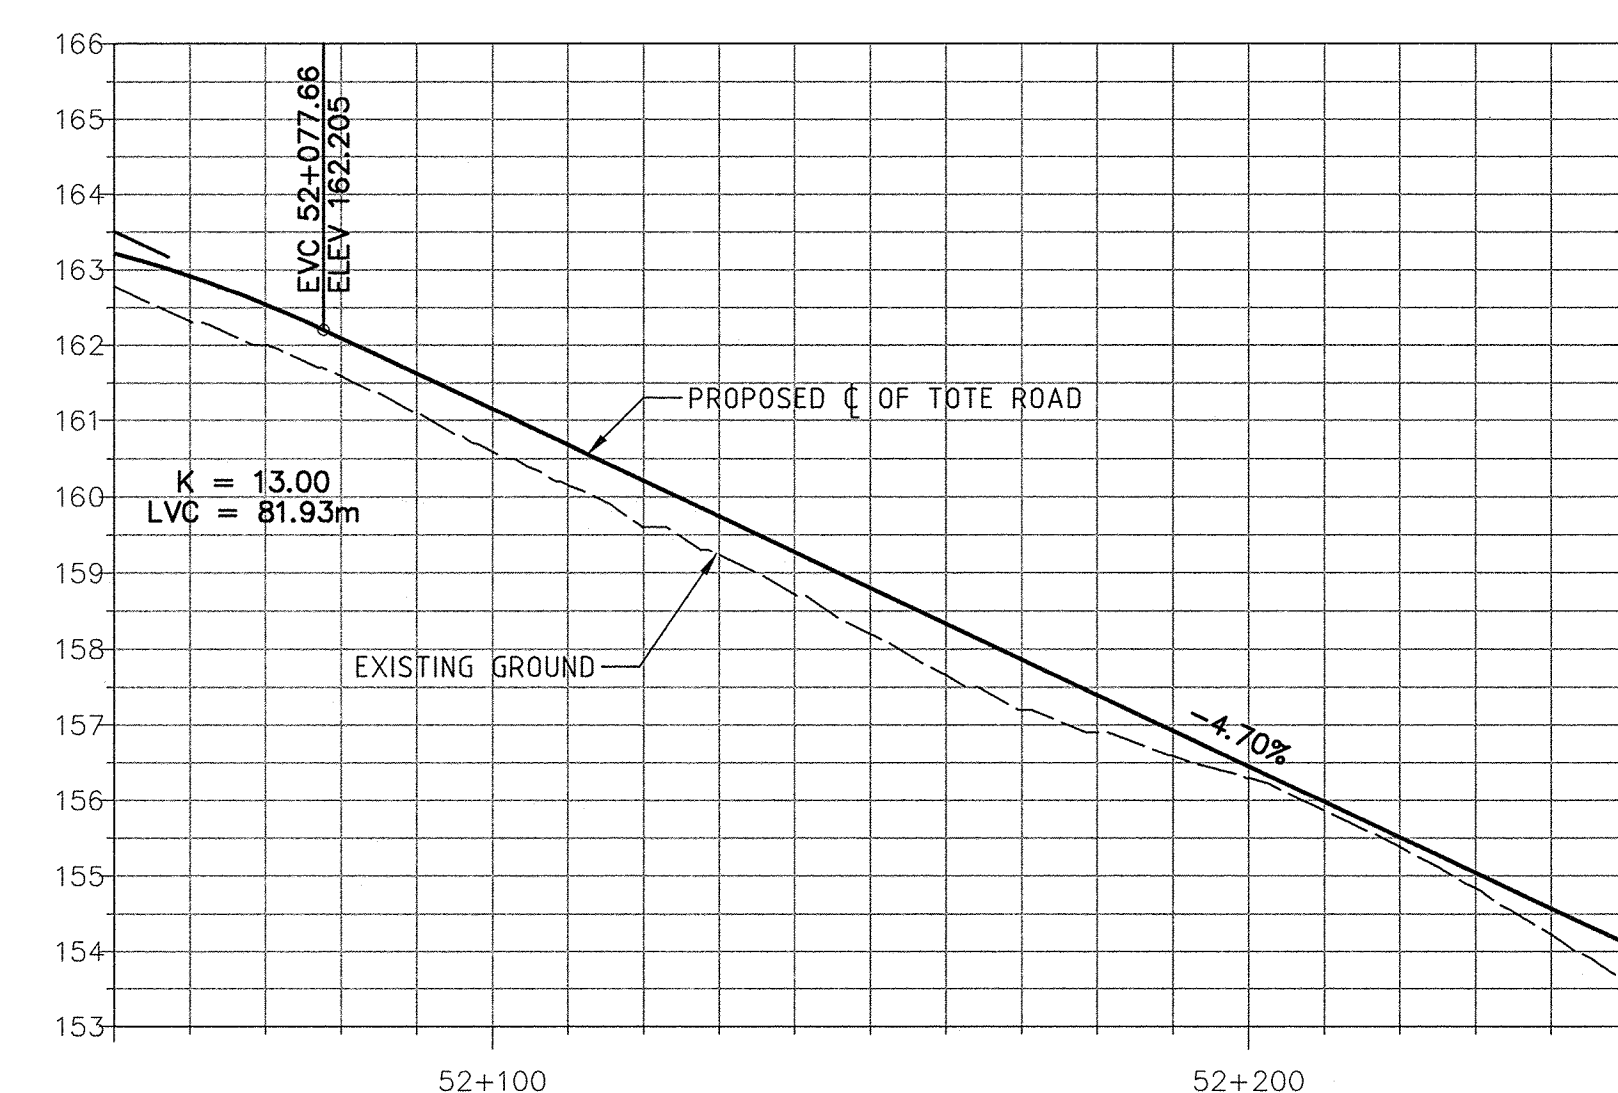


PLAN

- NOTES:

1. ALL DIMENSIONS, CHAINAGE, AND ELEVATIONS ARE IN METRES, UNLESS OTHERWISE NOTED.
2. ALIGNMENT STATIONING IS NOT CONTINUOUS THROUGHOUT THE LENGTH OF THE TOTE ROAD. THE ROAD IS DIVIDED INTO FIVE SEGMENTS, EACH HAVING A UNIQUE CHAINAGE. ALIGNMENT STATION EQUATIONS ARE FOUND ON DRAWING H34-9000-3000-10-040-002.
3. CULVERT LOCATION, AND INVERT ELEVATION ARE APPROXIMATE AND SHALL BE VERIFIED IN THE FIELD. REFER TO DRAWING H34-9000-3000-10-088-0030 TO H34-9000-3000-10-088-0034.

 

Proposed:	Existing:
161.2	160.6
156.5	156.3

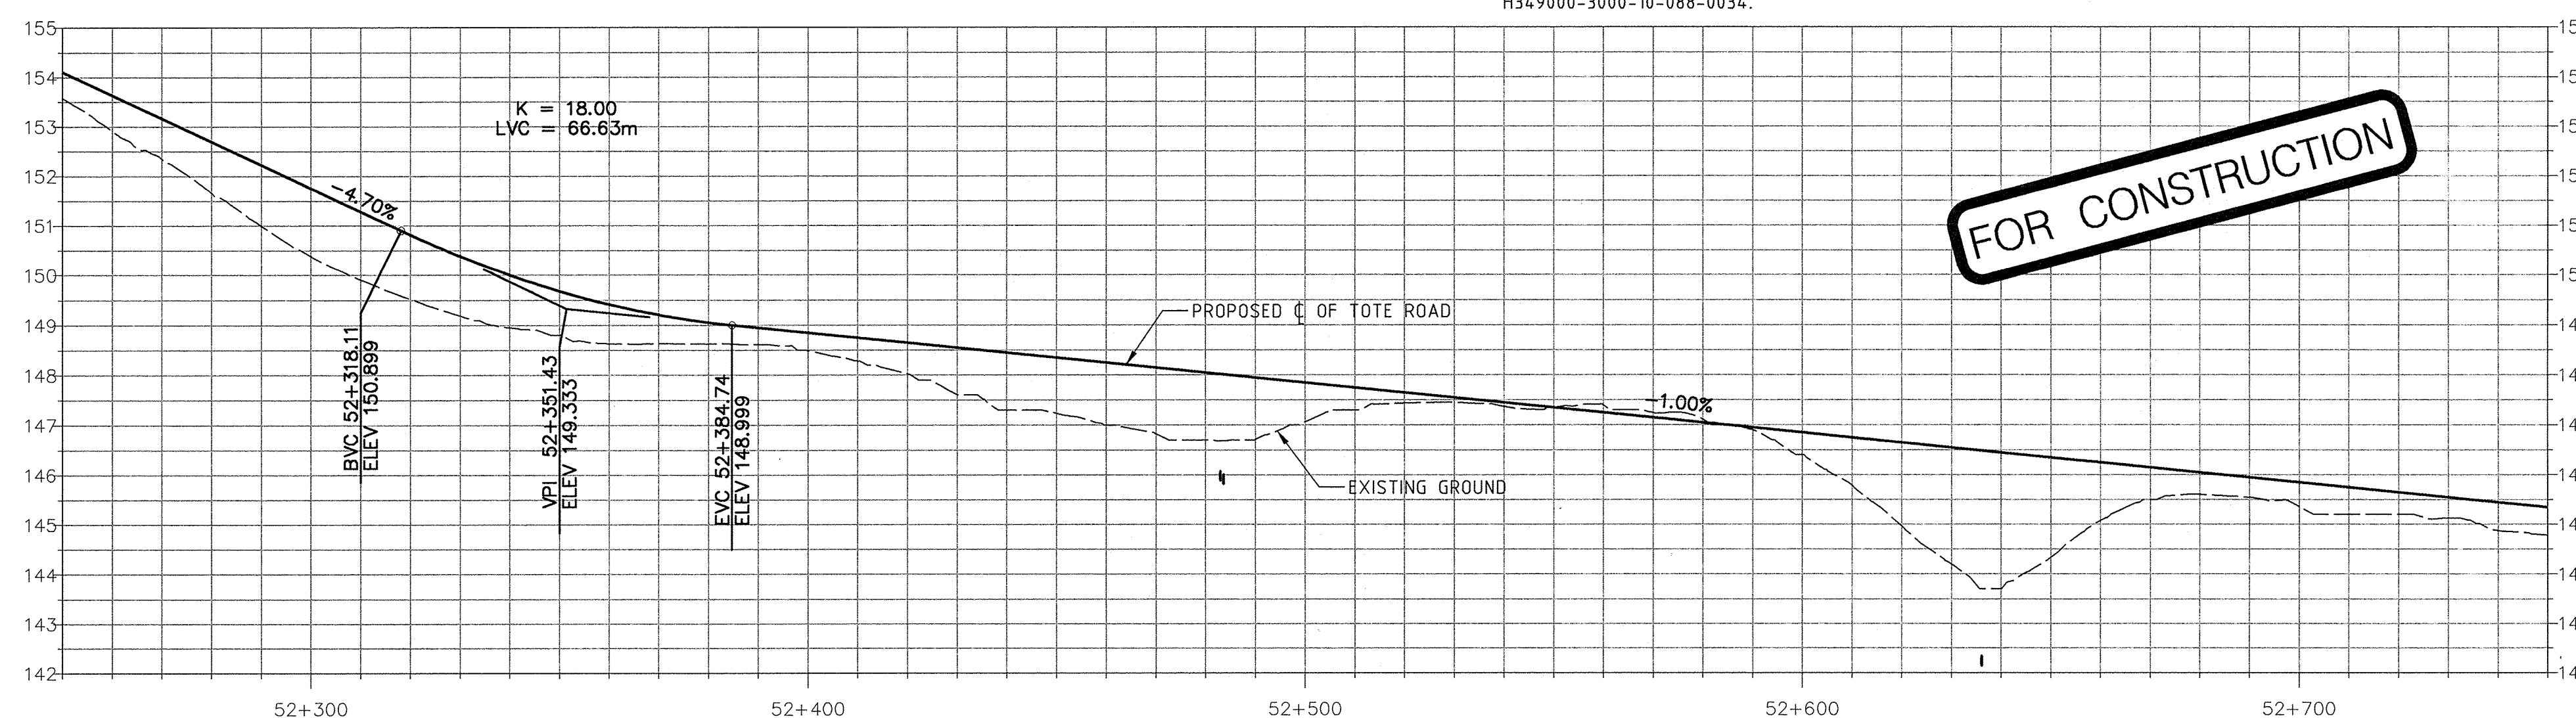

PROFILE

1:1000 H
1:100 V

FOR CONSTRUCTION

DRAWING NO.	DRAWING TITLE
	REFERENCE DRAWINGS

PERMIT TO PRACTICE
HATCH LTD.
Signature [Signature]
Date 30 Aug. 13
PERMIT NUMBER: P 512
The Association of Professional Engineers
Geologists and Geophysicists of NWT/NU

THIS DRAWING WAS PREPARED FOR THE EXCLUSIVE USE OF BAFFINLAND IRON CORPORATION ("CLIENT") AND IS ISSUED PURSUANT TO THE AGREEMENT BETWEEN CLIENT AND HATCH LTD. ("HATCH"). UNLESS OTHERWISE AGREED IN WRITING WITH CLIENT OR SPECIFIED ON THIS DRAWING, (A) HATCH DOES NOT ACCEPT AND DISCLAIMS ANY AND ALL LIABILITY OR RESPONSIBILITY ARISING FROM ANY USE OF OR RELIANCE ON THIS DRAWING BY ANY THIRD PARTY OR ANY MODIFICATION OR MISUSE OF THIS DRAWING BY CLIENT; AND (B) THIS DRAWING IS CONFIDENTIAL AND ALL INTELLECTUAL PROPERTY RIGHTS EMBODIED OR REFERENCED IN THIS DRAWING REMAIN THE PROPERTY OF

[illegible]

					
				DESIGNED BY L. GONZALES	DRAWN BY C. SMITH
				DATE 2013-06-17	DATE 2013-06-17
				CHECKED BY J. TOLOVSKY	DISCIPLINE ENGR. F. [Signature]
				DATE 2013-06-14	DATE 2013-06-14
				PROJ. DES. COORD. T. J. HERRICK	PROJ. ENGR. J. CLELAND
				DATE 2013-06-14	DATE 2013-06-14
0	CONSTRUCTION	RN	GW	2013-08-30	
REV.	ISSUE FOR	AUTH. BY	DATE		
ISSUE AUTHORIZATION				S. PERRY	
				DATE 2013-06-14	

HATCH™

†Baffinland

MARY RIVER PROJECT

TOTE ROAD
STA. 52+050 TO 52+750
PLAN AND PROFILE

SCALE 1:1000	DWG. NO. H349000-3000-10-012-0056
-----------------	--------------------------------------