


6900-3000-10-012-0059


ON DWG

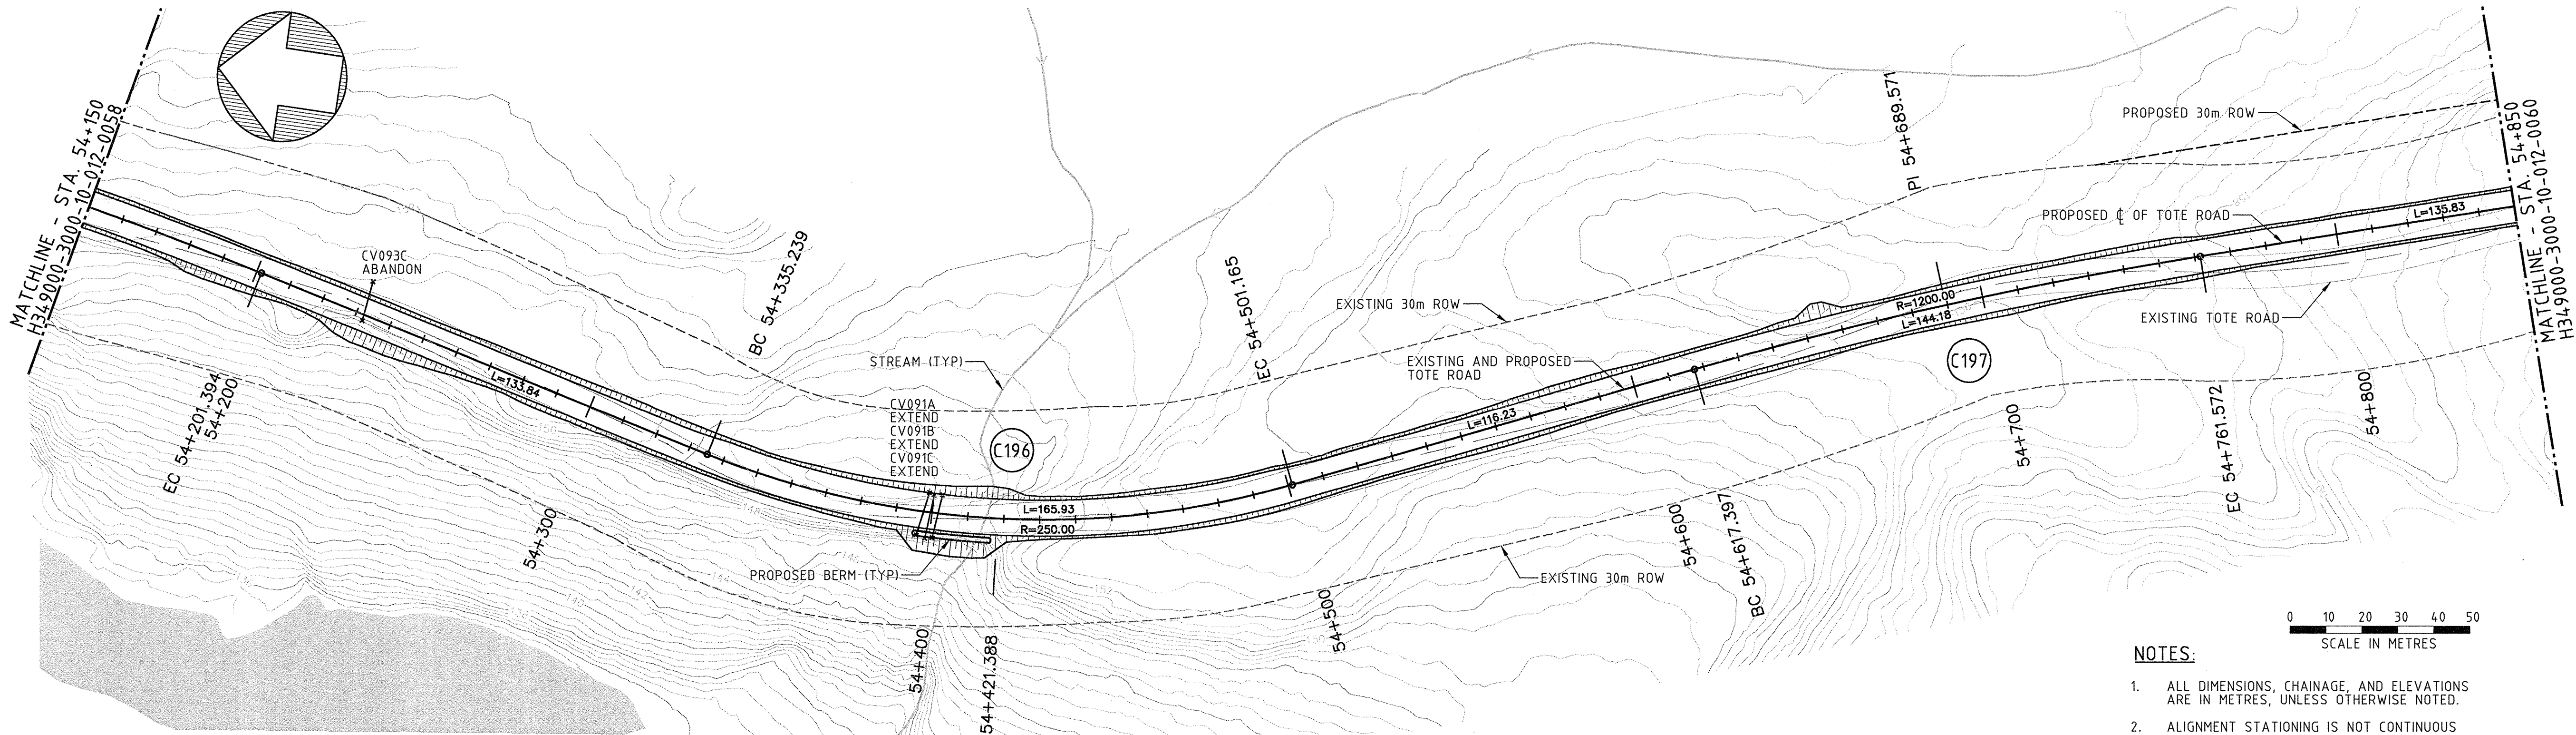

PLAN


NOTES:

1. ALL DIMENSIONS, CHAINAGE, AND ELEVATIONS ARE IN METRES, UNLESS OTHERWISE NOTED.
2. ALIGNMENT STATIONING IS NOT CONTINUOUS THROUGHOUT THE LENGTH OF THE TOTE ROAD. THE ROAD IS DIVIDED INTO FIVE SEGMENTS, EACH HAVING A UNIQUE CHAINAGE. ALIGNMENT STATION EQUATIONS ARE FOUND ON DRAWING H349000-3000-10-040-002.
3. CULVERT LOCATION, AND INVERT ELEVATION ARE APPROXIMATE AND SHALL BE VERIFIED IN THE FIELD. REFER TO DRAWING H349000-3000-10-088-0030 TO H349000-3000-10-088-0034.

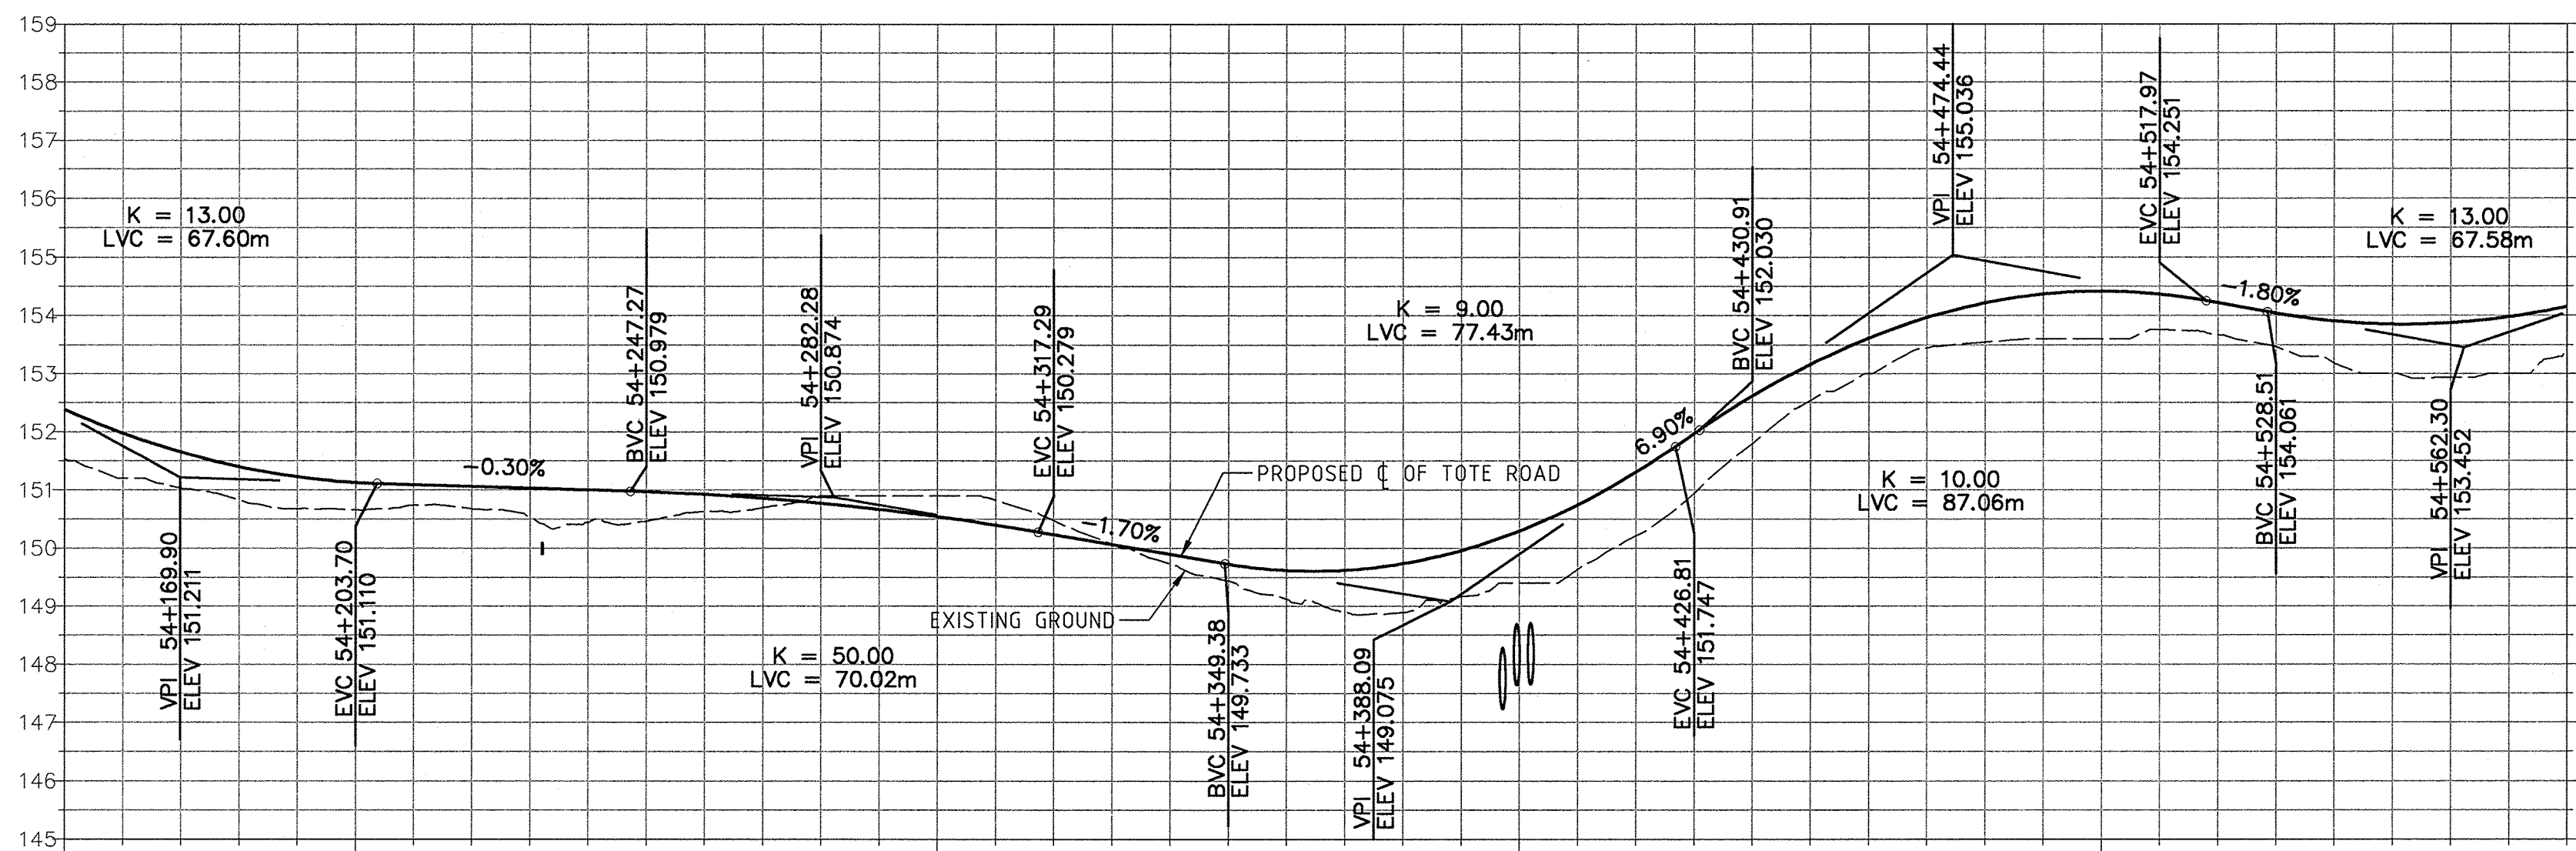

PROFILE

1:1000 H
1:100 V

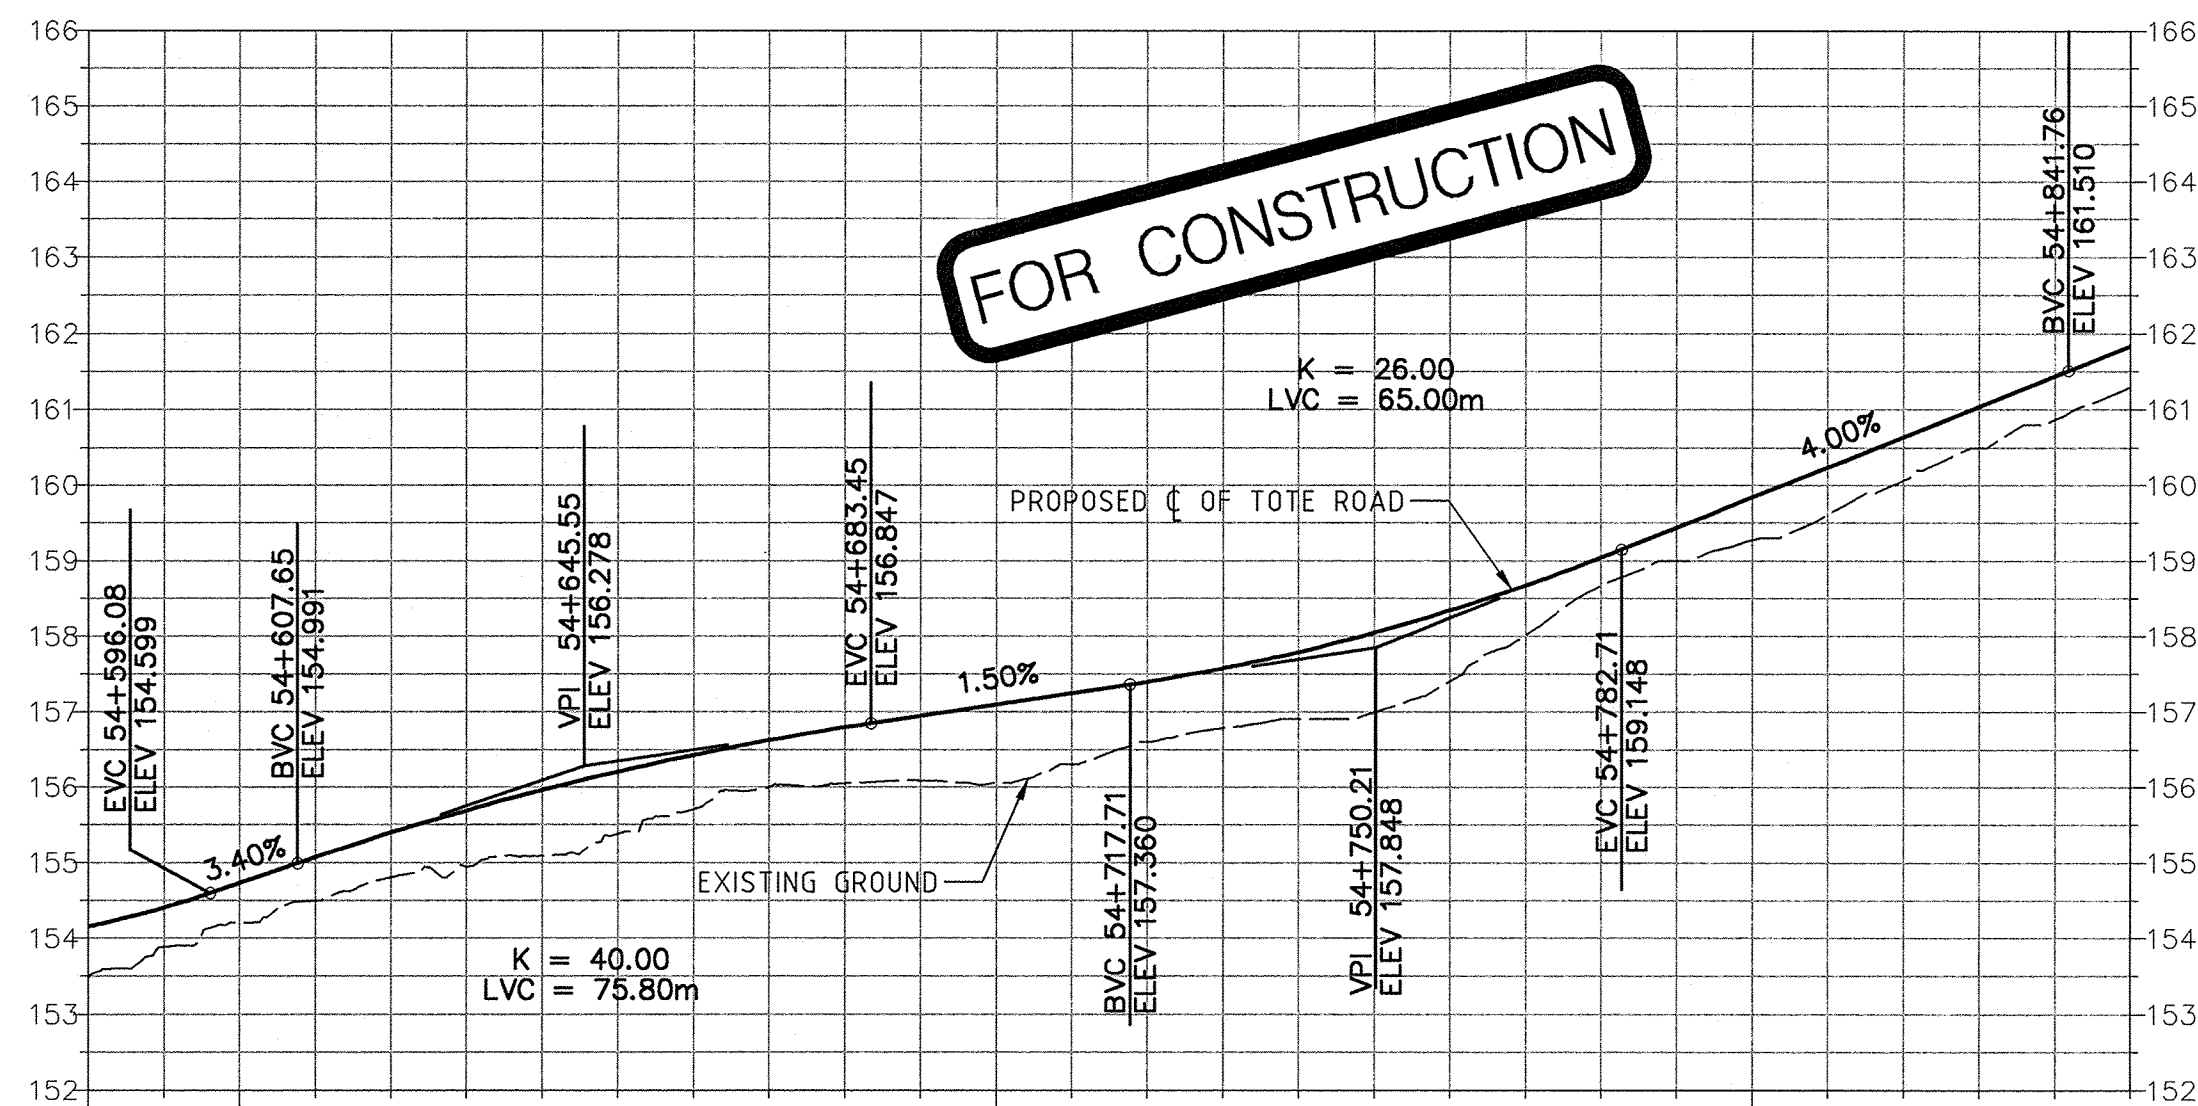

FOR CONSTRUCTION

Existing:	150.7	150.9	149.4	153.6
Proposed:	151.1	150.5	150.3	154.4

Existing:	154.2	156.1	159.3	Existing:
Proposed:	154.7	157.1	159.8	Proposed:

DRAWING NO.	DRAWING TITLE
REFERENCE DRAWINGS	

PERMIT TO PRACTICE
HATCH LTD.
Signature: *[Signature]*
Date: 30/01/13
PERMIT NUMBER: P 512
The Association of Professional Engineers,
Geologists and Geophysicists of NWT/NTNU

THIS DRAWING WAS PREPARED FOR THE EXCLUSIVE USE OF BAFINLAND
AND IS NOT TO BE REPRODUCED OR USED FOR ANY OTHER PURPOSE
WITHOUT THE WRITTEN PERMISSION OF BAFINLAND. ANY REUSE OR
MODIFICATION OF THIS DRAWING WITHOUT THE WRITTEN PERMISSION
OF BAFINLAND IS PROHIBITED. THE USER OF THIS DRAWING SHALL
BE RESPONSIBLE FOR THE ACCURACY AND COMPLETENESS OF THE
INFORMATION CONTAINED HEREIN AND FOR THE RESULTS OF ANY
ACTION TAKEN OR NOT TAKEN IN RELIANCE ON THE INFORMATION
CONTAINED HEREIN. THE USER SHALL INDEMNIFY AND HOLD BAFINLAND
HARMLESS FROM AND AGAINST ALL CLAIMS, DAMAGES, LOSSES AND
EXPENSES, INCLUDING REASONABLE ATTORNEY'S FEES, THAT MAY BE
ASSERTED AGAINST OR INCURRED BY BAFINLAND IN CONNECTION WITH
THIS DRAWING.

NO.	DESCRIPTION	BY	CHK'D	APP'D	DATE
REVISIONS					

REGISTERED PROFESSIONAL ENGINEER
NTNU
L. TOLOVSKI
LICENSEE
2006/13

0	CONSTRUCTION	RN	DW	2013-08-30
REV.	ISSUE FOR	AUTH.	BY	DATE
ISSUE AUTHORIZATION				

HATCH

DESIGNED BY
L. GONZALES
DATE 2013-06-17
CHECKED BY
J. TOLOVSKI
DATE 2013-06-14
PROJ. DES. COORD.
T. THERIAULT
DATE 2013-06-14

DRAWN BY
C. SMITH
DATE 2013-06-14
DISCIP. MGR.
R. S. [Signature]
DATE 2013-06-14
PROJ. ENGR.
J. CLELAND
DATE 2013-06-14

PROJ. MGR.
S. PERRY
DATE 2013-06-14

Baffinland

MARY RIVER PROJECT

TOTE ROAD
STA. 54+150 TO 54+850
PLAN AND PROFILE

SCALE
1:1000
OR AS NOTED

DWG. NO.
H349000-3000-10-012-0059

REV.
0

ORIGINAL SHEET SIZE: ISO A1 (841 x 594)