



MATCHLINE - STA. 55+550
H349000-3000-10-012-0060

MATCHLINE - STA. 56+250
H349000-3000-10-012-0062

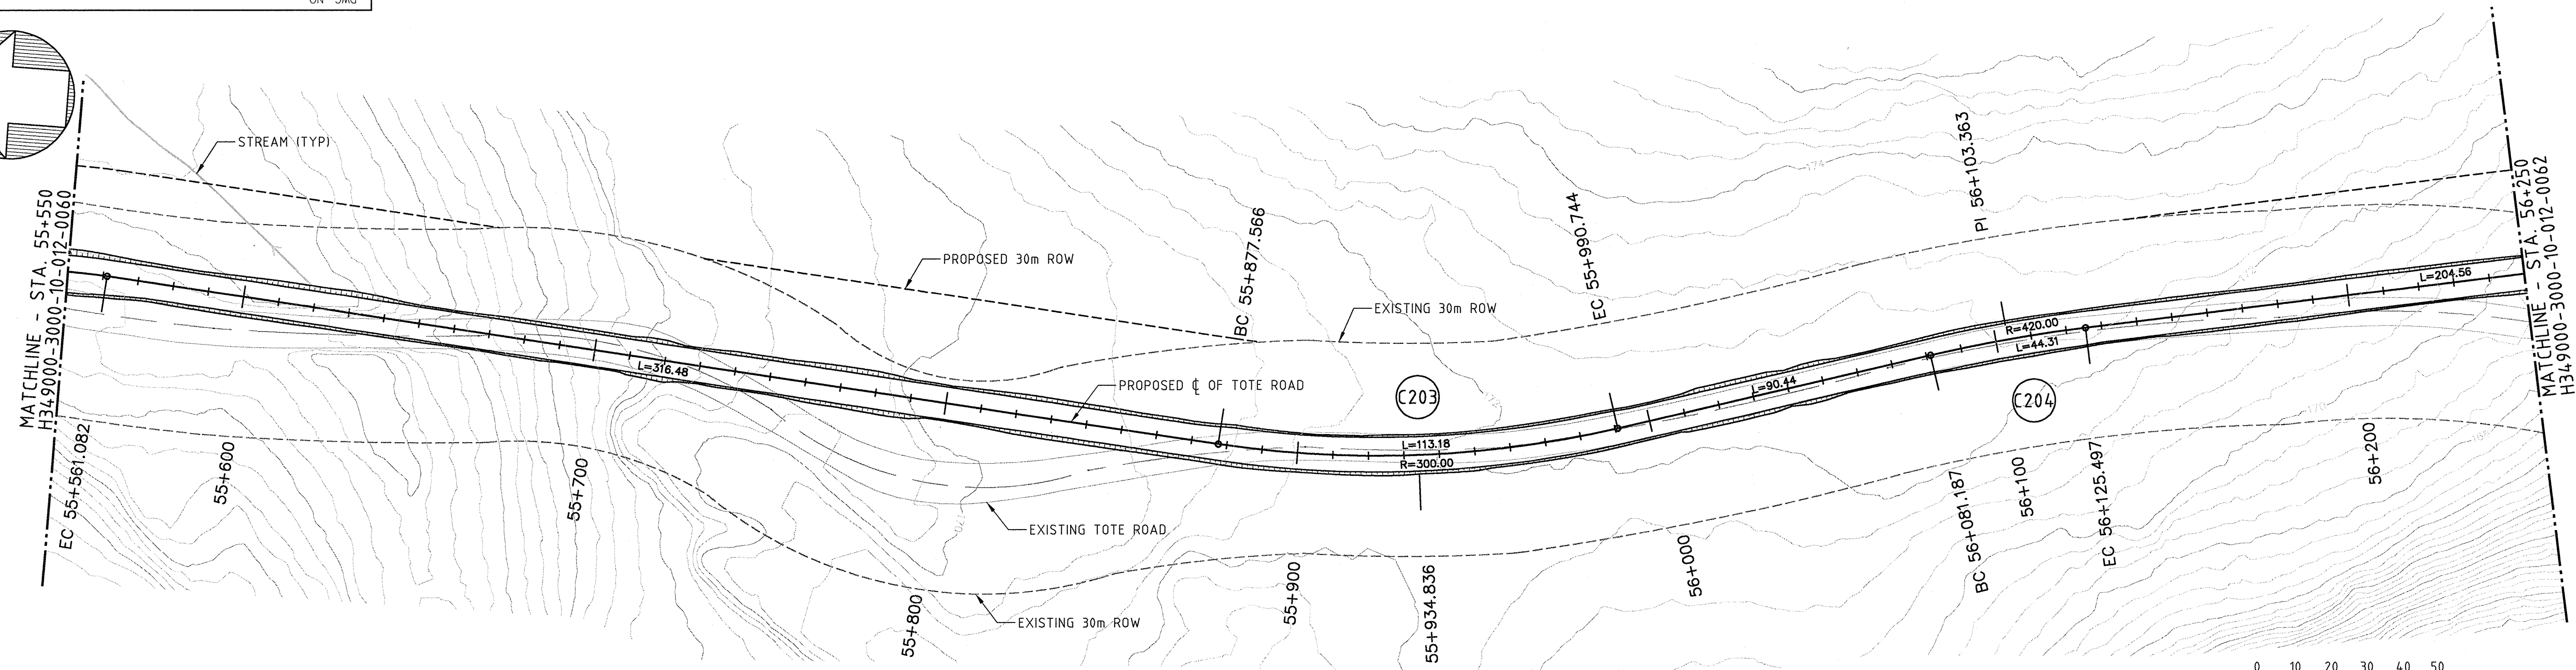

PLAN

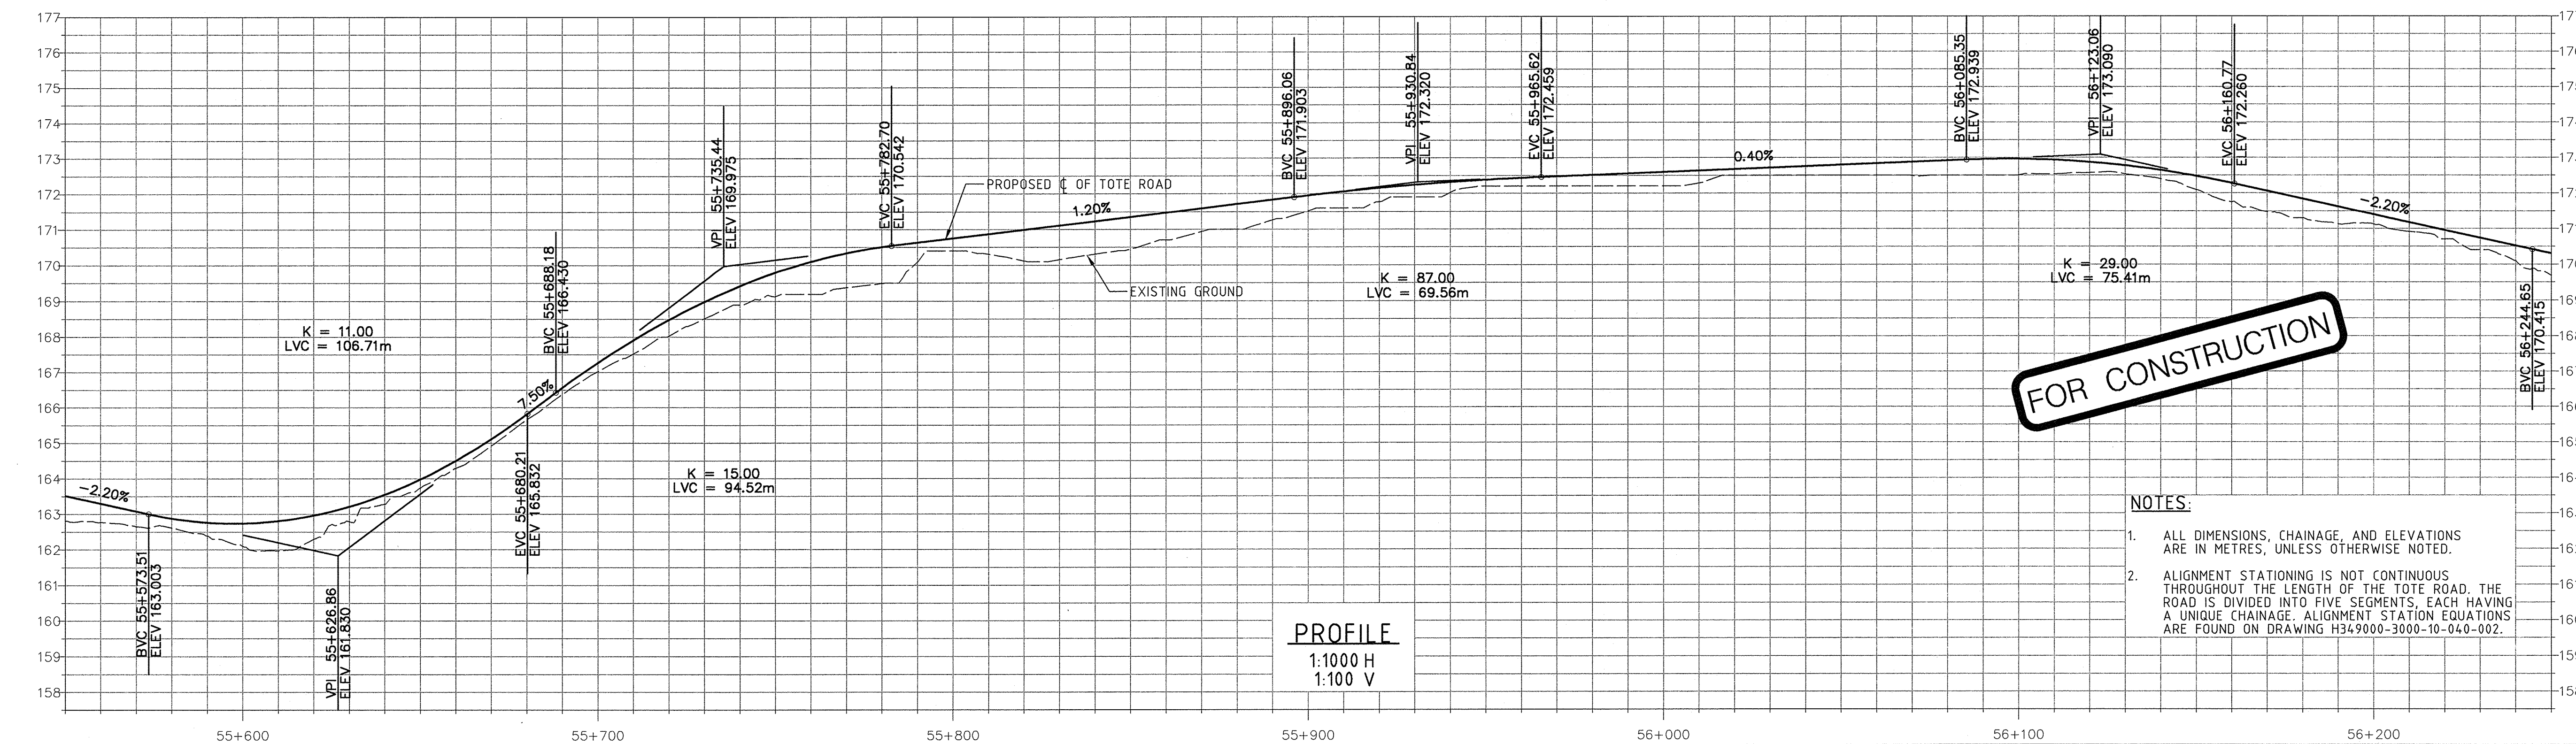

PROFILE

1:1000 H
1:100 V

FOR CONSTRUCTION

NOTES:

1. ALL DIMENSIONS, CHAINAGE, AND ELEVATIONS ARE IN METRES, UNLESS OTHERWISE NOTED.
2. ALIGNMENT STATIONING IS NOT CONTINUOUS THROUGHOUT THE LENGTH OF THE TOTE ROAD. THE ROAD IS DIVIDED INTO FIVE SEGMENTS, EACH HAVING A UNIQUE CHAINAGE. ALIGNMENT STATION EQUATIONS ARE FOUND ON DRAWING H349000-3000-10-040-002.

Existing:	162.1	167.0	170.4	171.5	172.2	172.5	171.1	Existing:
Proposed:	162.7	167.3	170.7	171.9	172.6	173.0	171.4	Proposed:

DRAWING NO.	DRAWING TITLE
REFERENCE DRAWINGS	

PERMIT TO PRACTICE
HATCH LTD.
Signature: *[Signature]*
Date: 30.07.13
PERMIT NUMBER: P 512
The Association of Professional Engineers,
Geologists and Geophysicists of NWT/NU

THIS DRAWING WAS PREPARED FOR THE EXCLUSIVE USE OF Baffinland
IRON CORPORATION (CLIENT) AND IS ISSUED PURSUANT TO THE
AGREEMENT BETWEEN CLIENT AND HATCH LTD. (HATCH) ON THE
DRAWING. HATCH DOES NOT ACCEPT ANY LIABILITY FOR THE
USE OF THIS DRAWING BY ANY OTHER PARTY OR FOR THE
REPRODUCTION OR MODIFICATION OF THIS DRAWING BY ANY
OTHER PARTY. HATCH DOES NOT ACCEPT ANY LIABILITY FOR THE
REPRODUCTION OR MODIFICATION OF THIS DRAWING BY ANY
OTHER PARTY. HATCH DOES NOT ACCEPT ANY LIABILITY FOR THE
REPRODUCTION OR MODIFICATION OF THIS DRAWING BY ANY
OTHER PARTY.

NO.	DESCRIPTION	BY	CHK'D	APP'D	DATE
REVISIONS					



0	CONSTRUCTION	RN	DW	2013-08-30
REV.	ISSUE FOR	AUTH. BY	DATE	
ISSUE AUTHORIZATION				

HATCH

DESIGNED BY
L. GONZALES
DATE 2013-06-17

CHECKED BY
J. TOLOVSKY
DATE 2013-06-14

PROJ. DEVEL. COORD.
T. THRELKELD
DATE 2013-06-14

PROJ. MGR.
S. PERRY
DATE 2013-06-14

DRAWN BY
C. SMITH
DATE 2013-06-14

DISCIP. ENGR.
C. SMITH
DATE 2013-06-14

PROJ. ENGR.
J. CLELAND
DATE 2013-06-14

Baffinland

MARY RIVER PROJECT

TOTE ROAD
STA. 55+550 TO 56+250
PLAN AND PROFILE

SCALE
1:1000
OR AS NOTED

DWG. NO.
H349000-3000-10-012-0061

REV.
0