

MATCHLINE - STA 59+050
H349000-3000-10-012-0065

PROPOSED BERM (TYP)

CV083A
EXTEND

BC 59+140.136

EC 59+204.888

(C217)

PI 59+172.526

59+200

L=135.34

BC 59+340.226

R=1100.00

L=209.19

PI 59+445.139

(C218)

L=102.27

(C219)

R=1200.00

L=41.01

PI 59+672.194

BC 59+651.690

EC 59+692.695

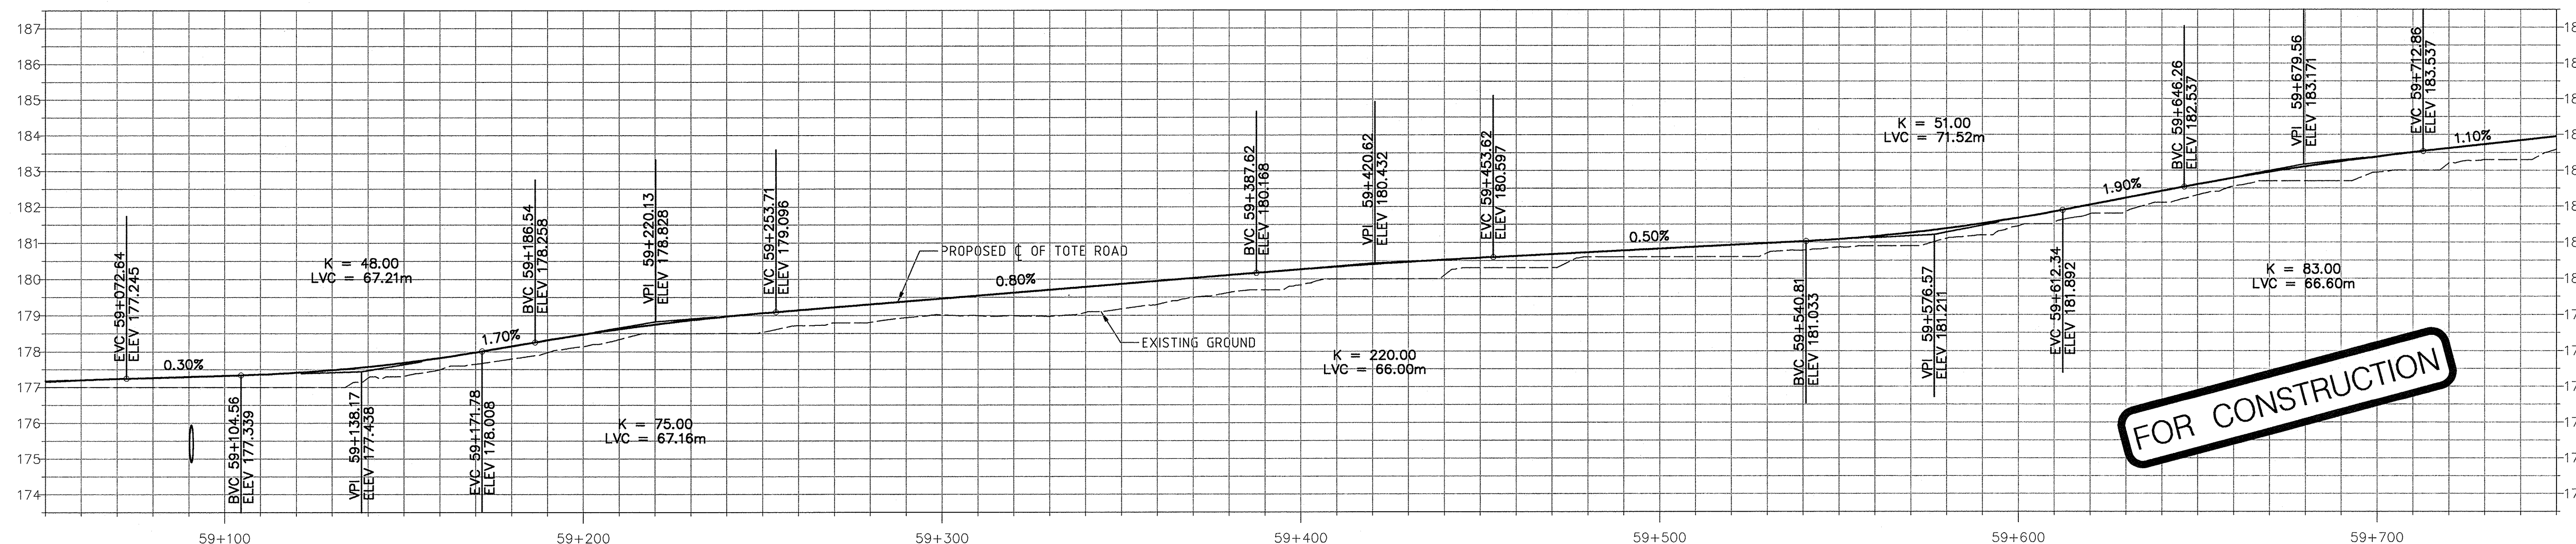
59+700

MATCHLINE - STA 59+750
H349000-3000-10-012-0067

PLAN

NOTES:

- ALL DIMENSIONS, CHAINAGE, AND ELEVATIONS ARE IN METRES, UNLESS OTHERWISE NOTED.
- ALIGNMENT STATIONING IS NOT CONTINUOUS THROUGHOUT THE LENGTH OF THE TOTE ROAD. THE ROAD IS DIVIDED INTO FIVE SEGMENTS, EACH HAVING A UNIQUE CHAINAGE. ALIGNMENT STATION EQUATIONS ARE FOUND ON DRAWING H349000-3000-10-040-002.
- CULVERT LOCATION, AND INVERT ELEVATION ARE APPROXIMATE AND SHALL BE VERIFIED IN THE FIELD. REFER TO DRAWING H349000-3000-10-088-0030 TO H349000-3000-10-088-0034.

0 10 20 30 40 50
SCALE IN METRES

Existing:	177.0	178.1	179.0	179.8	180.6	181.4	182.9	Existing:
Proposed:	177.3	178.5	179.5	180.3	180.8	181.7	183.4	Proposed:

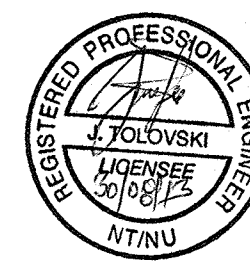
PROFILE

1:1000 H
1:100 VDRAWING NO. DRAWING TITLE
REFERENCE DRAWINGS

PERMIT TO PRACTICE

Signature: [Signature]
Date: 30 Oct 13
PERMIT NUMBER: P 512
The Association of Professional Engineers,
Geologists and Geophysicists of NWT/NUNU

THIS DRAWING WAS PREPARED FOR THE EXCLUSIVE USE OF BAFFINLAND BY HATCH LTD. FOR THE PURPOSES OF THE MARY RIVER PROJECT. HATCH LTD. ACCEPTS NO LIABILITY FOR THE USE OF THIS DRAWING FOR ANY OTHER PURPOSES. 

NO. DESCRIPTION BY CHK'D APP'D DATE
REVISIONS0 CONSTRUCTION RN DW 2013-08-30
REV. ISSUE FOR AUTH. BY DATE
ISSUE AUTHORIZATIONDESIGNED BY: L. GONZALES
DATE 2013-06-14
CHECKED BY: J. TOLOVSKI
DATE 2013-06-14
PROJ. DES. COORD: T. THERIAULT
DATE 2013-06-14
PROJ. ENGR.: J. CLELAND
DATE 2013-06-14
PROJ. MGR.: S. PERRY
DATE 2013-06-14

MARY RIVER PROJECT

TOTE ROAD
STA. 59+050 TO 59+750
PLAN AND PROFILESCALE 1:1000
OR AS NOTED
DWG. NO. H349000-3000-10-012-0066
ORIGINAL SHEET SIZE: ISO A1 (841 x 594)

REV. 0