



NOTES:

1. ALL DIMENSIONS, CHAINAGE, AND ELEVATIONS ARE IN METRES, UNLESS OTHERWISE NOTED.
2. ALIGNMENT STATIONING IS NOT CONTINUOUS THROUGHOUT THE LENGTH OF THE TOTE ROAD. THE ROAD IS DIVIDED INTO FIVE SEGMENTS, EACH HAVING A UNIQUE CHAINAGE. ALIGNMENT STATION EQUATIONS ARE FOUND ON DRAWING H349000-3000-10-040-002.
3. CULVERT LOCATION, AND INVERT ELEVATION ARE APPROXIMATE AND SHALL BE VERIFIED IN THE FIELD. REFER TO DRAWING H349000-3000-10-088-0030 TO H349000-3000-10-088-0034.
4. FOR COMMUNICATION TOWER PAD DETAILS AND LAYOUT INFORMATION, REFER TO DRAWINGS H349000-3000-10-041-0009 AND H349000-3000-10-088-0035

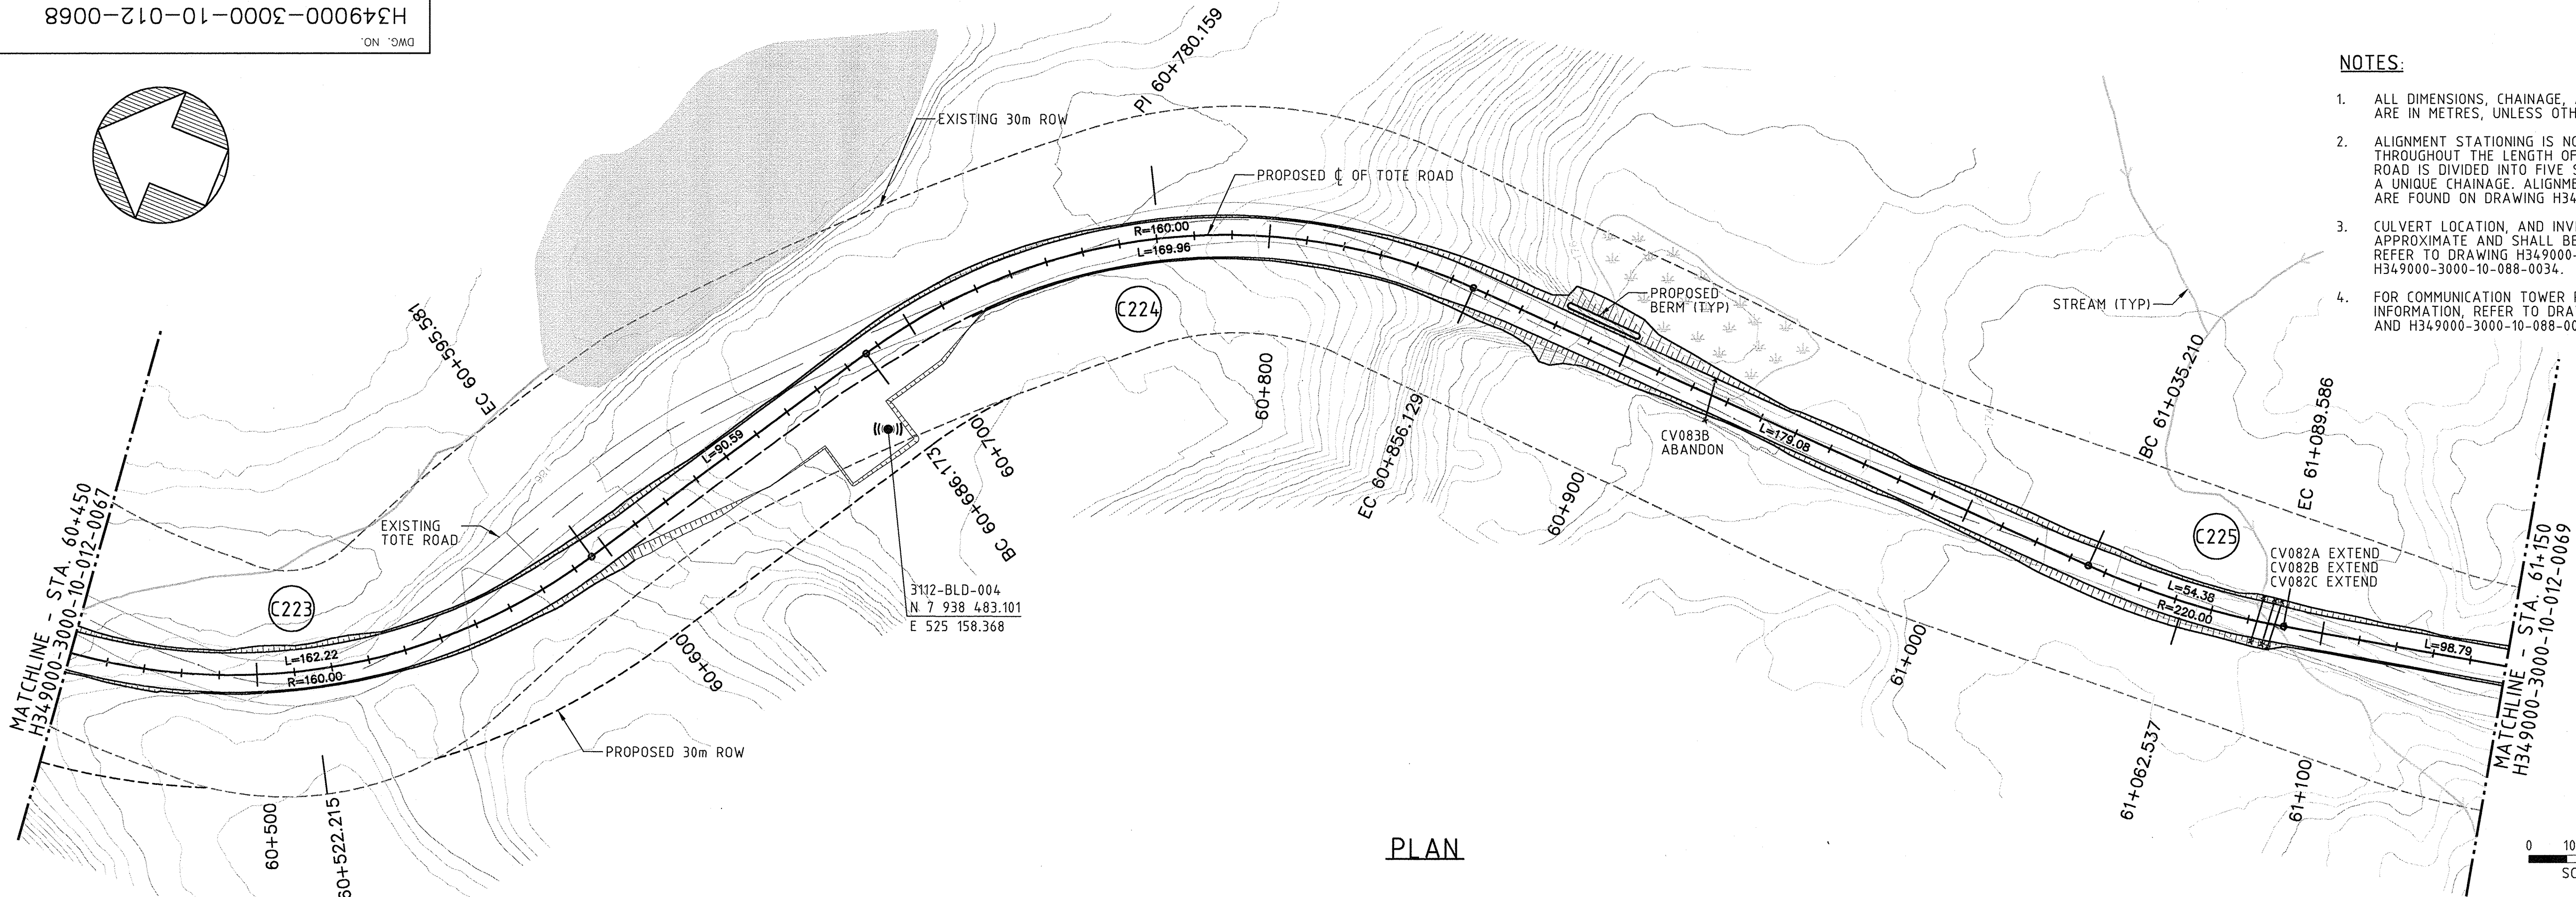

PLAN

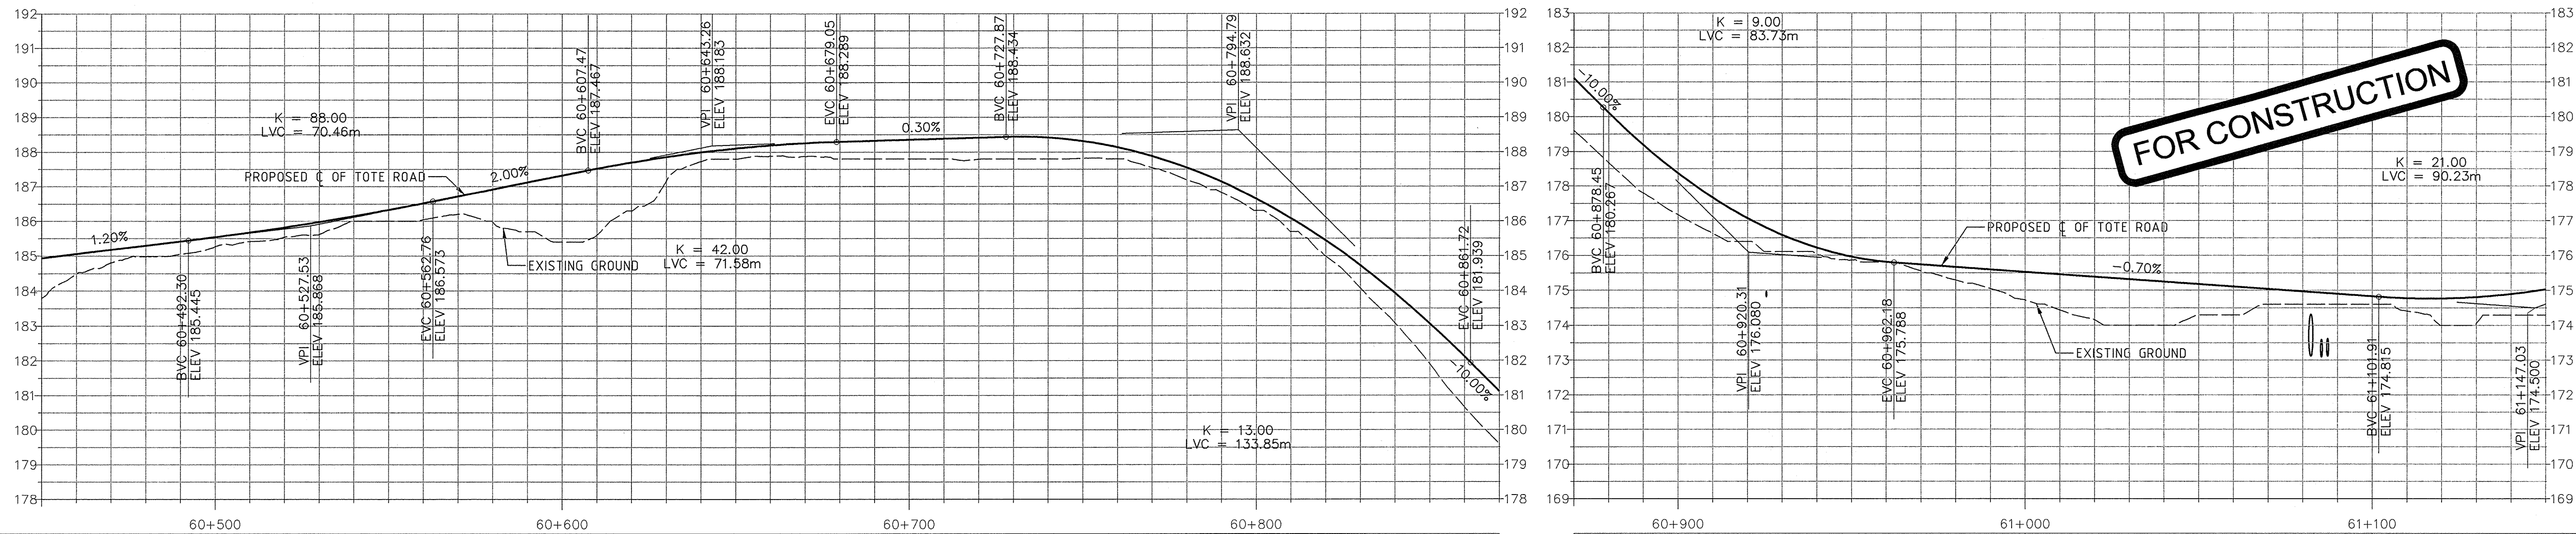

PROFILE

1:1000 H
1:100 V

Existing:	185.3	185.4	187.8	186.3
Proposed:	185.5	187.3	188.4	186.6

Existing:	177.2	174.7	174.6	Existing:
Proposed:	178.4	175.5	174.8	Proposed:

DRAWING NO.	DRAWING TITLE
REFERENCE DRAWINGS	

PERMIT TO PRACTICE HATCH LTD Signature: <i>[Signature]</i> Date: 13/06/13 PERMIT NUMBER: P 512 The Association of Professional Engineers, Geologists and Geophysicists of NWT/NU
THIS DRAWING WAS PREPARED FOR THE EXCLUSIVE USE OF BATHFORD UNDER A CONTRACT AGREEMENT. IT IS NOT TO BE USED FOR ANY OTHER PURPOSE WITHOUT THE WRITTEN PERMISSION OF BATHFORD. ANY UNAUTHORIZED USE OF THIS DRAWING IS AT THE USER'S RISK AND BATHFORD ACCEPTS NO LIABILITY FOR ANY LOSS OR DAMAGE SUFFERED BY ANY PARTY IN RELIANCE ON THIS DRAWING. THE DESIGNER AND BATHFORD ACCEPT NO LIABILITY FOR ANY LOSS OR DAMAGE SUFFERED BY ANY PARTY IN RELIANCE ON THIS DRAWING. BATHFORD AND THE DESIGNER ACCEPT NO LIABILITY FOR ANY LOSS OR DAMAGE SUFFERED BY ANY PARTY IN RELIANCE ON THIS DRAWING.

NO.	DESCRIPTION	BY	CHK'D	APP'D	DATE
REVISIONS					



0	CONSTRUCTION	RN	DW	2013-08-30
REV.	ISSUE FOR	AUTH.	BY	DATE
ISSUE AUTHORIZATION				

DESIGNED BY L. GONZALES DATE 2013-06-17	DRAWN BY C. SMITH DATE 2013-06-14
CHECKED BY J. TOLOVSKI DATE 2013-06-14	DISIGNED BY J. TOLOVSKI DATE 2013-06-14
PROJ. DES. COORD. T. THEBET DATE 2013-06-14	PROJ. ENGR. J. CLELAND DATE 2013-06-14
PROJ. MGR. S. PERRY DATE 2013-06-14	

HATCH	Bathford
MARY RIVER PROJECT	
TOTE ROAD STA. 60+450 TO 61+150 PLAN AND PROFILE	
SCALE 1:1000 OR AS NOTED	DWG. NO. H349000-3000-10-012-0068
ORIGINAL SHEET SIZE: ISO A1 (841 x 594)	REV. 0