

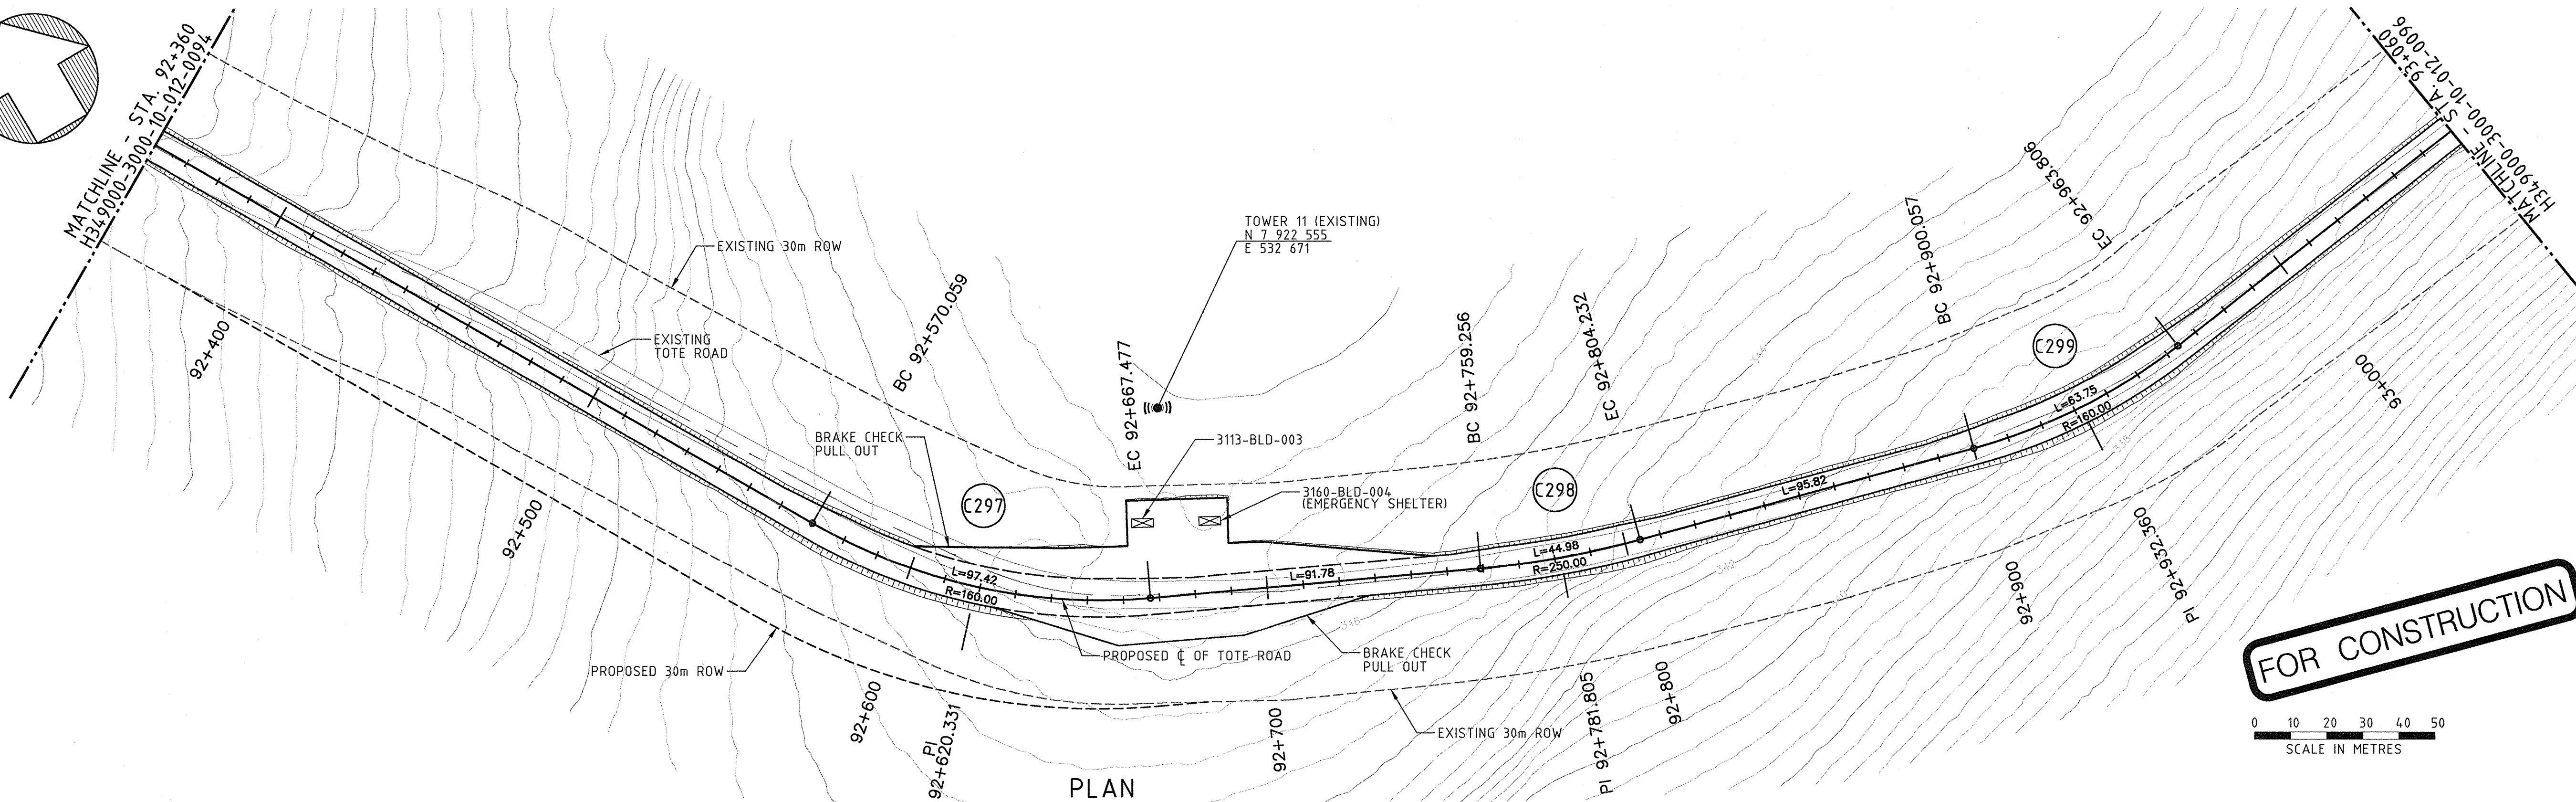


H349000-3000-10-012-0095

ON DWG

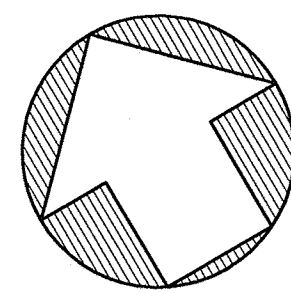

PLAN

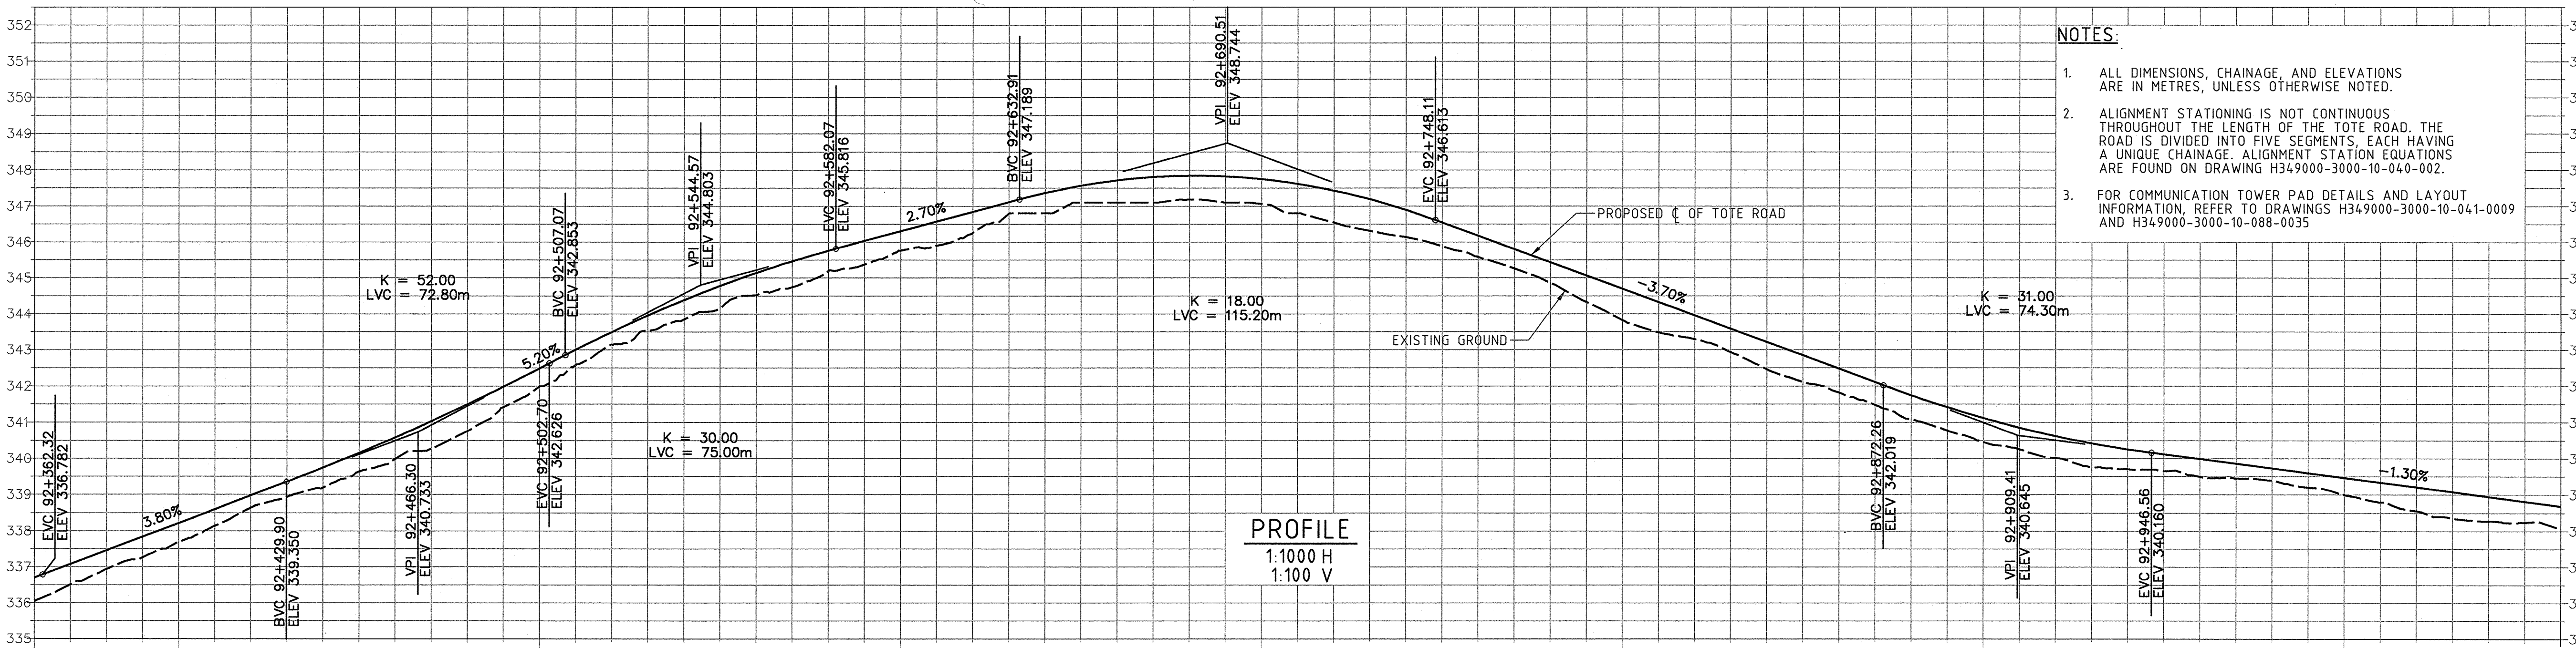

PROFILE

1:1000 H
1:100 V

NOTES:

1. ALL DIMENSIONS, CHAINAGE, AND ELEVATIONS ARE IN METRES, UNLESS OTHERWISE NOTED.
2. ALIGNMENT STATIONING IS NOT CONTINUOUS THROUGHOUT THE LENGTH OF THE TOTE ROAD. THE ROAD IS DIVIDED INTO FIVE SEGMENTS, EACH HAVING A UNIQUE CHAINAGE. ALIGNMENT STATION EQUATIONS ARE FOUND ON DRAWING H349000-3000-10-040-002.
3. FOR COMMUNICATION TOWER PAD DETAILS AND LAYOUT INFORMATION, REFER TO DRAWINGS H349000-3000-10-041-0009 AND H349000-3000-10-088-0035


Existing:	337.7	342.0	345.8	347.1	343.8	340.5	339.0	Existing:
Proposed:	338.2	342.5	346.3	347.7	344.7	341.1	339.5	Proposed:

DRAWING NO.	DRAWING TITLE
REFERENCE DRAWINGS	

PERMIT TO PRACTICE
HATCH LTD.
Signature: *[Signature]*
Date: 30 Apr 13
PERMIT NUMBER: P 512
The Association of Professional Engineers, Geologists and Geophysicists of NWT/NU

THIS DRAWING WAS PREPARED FOR THE EXCLUSIVE USE OF Baffinland AND IS NOT TO BE REPRODUCED OR TRANSMITTED IN ANY FORM OR BY ANY MEANS, ELECTRONIC OR MECHANICAL, INCLUDING PHOTOCOPYING, RECORDING, OR BY ANY INFORMATION STORAGE AND RETRIEVAL SYSTEM, WITHOUT THE WRITTEN PERMISSION OF Baffinland. ANY REUSE OF THIS DRAWING BY ANY THIRD PARTY IS STRICTLY PROHIBITED. THE USER OF THIS DRAWING IS RESPONSIBLE FOR OBTAINING ALL NECESSARY PERMITS AND ALL NECESSARY INFORMATION FOR THE PROJECT. 

NO.	DESCRIPTION	BY	CHK'D	APP'D	DATE
REVISIONS					

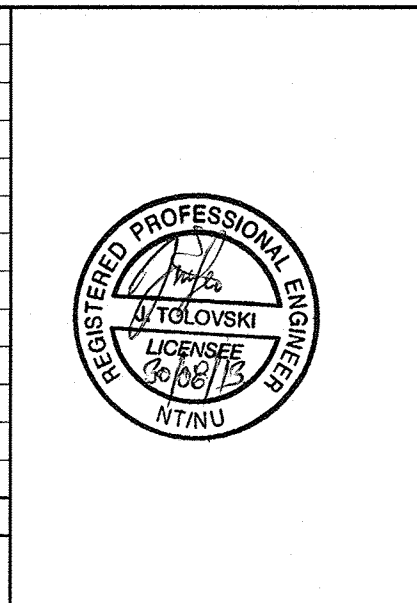

0	CONSTRUCTION	RN	DT	2013-08-30
REV.	ISSUE FOR	AUTH.	BY	DATE
ISSUE AUTHORIZATION				

HATCH

DESIGNED BY: P. TANIDJAJA
DATE: 2013-06-14
CHECKED BY: J. TOLOVSKI
DATE: 2013-06-14
PROJ. DES: 200827
T. Threlkeld
DATE: 2013-06-14

DRAWN BY: G. WU
DATE: 2013-06-14
DISCIP. ENGR: J. CLELAND
DATE: 2013-06-14
PROJ. ENGR: J. CLELAND
DATE: 2013-06-14
PROJ. MGR: S. PERRY
DATE: 2013-06-14

Baffinland

MARY RIVER PROJECT

TOTE ROAD
STA. 92+360 TO 93+060
PLAN AND PROFILE

DWG. NO. H349000-3000-10-012-0095

SCALE: 1:1000
OR AS NOTED

ORIGINAL SHEET SIZE: ISO A1 (841 x 594)

REV. 0